


1 EXISTING LOWER GROUND FLOOR PLAN
SCALE 1:50 @ A1

0 1 2 3 4 5m
SCALE 1:50 @ A1, 1:100 @ A3

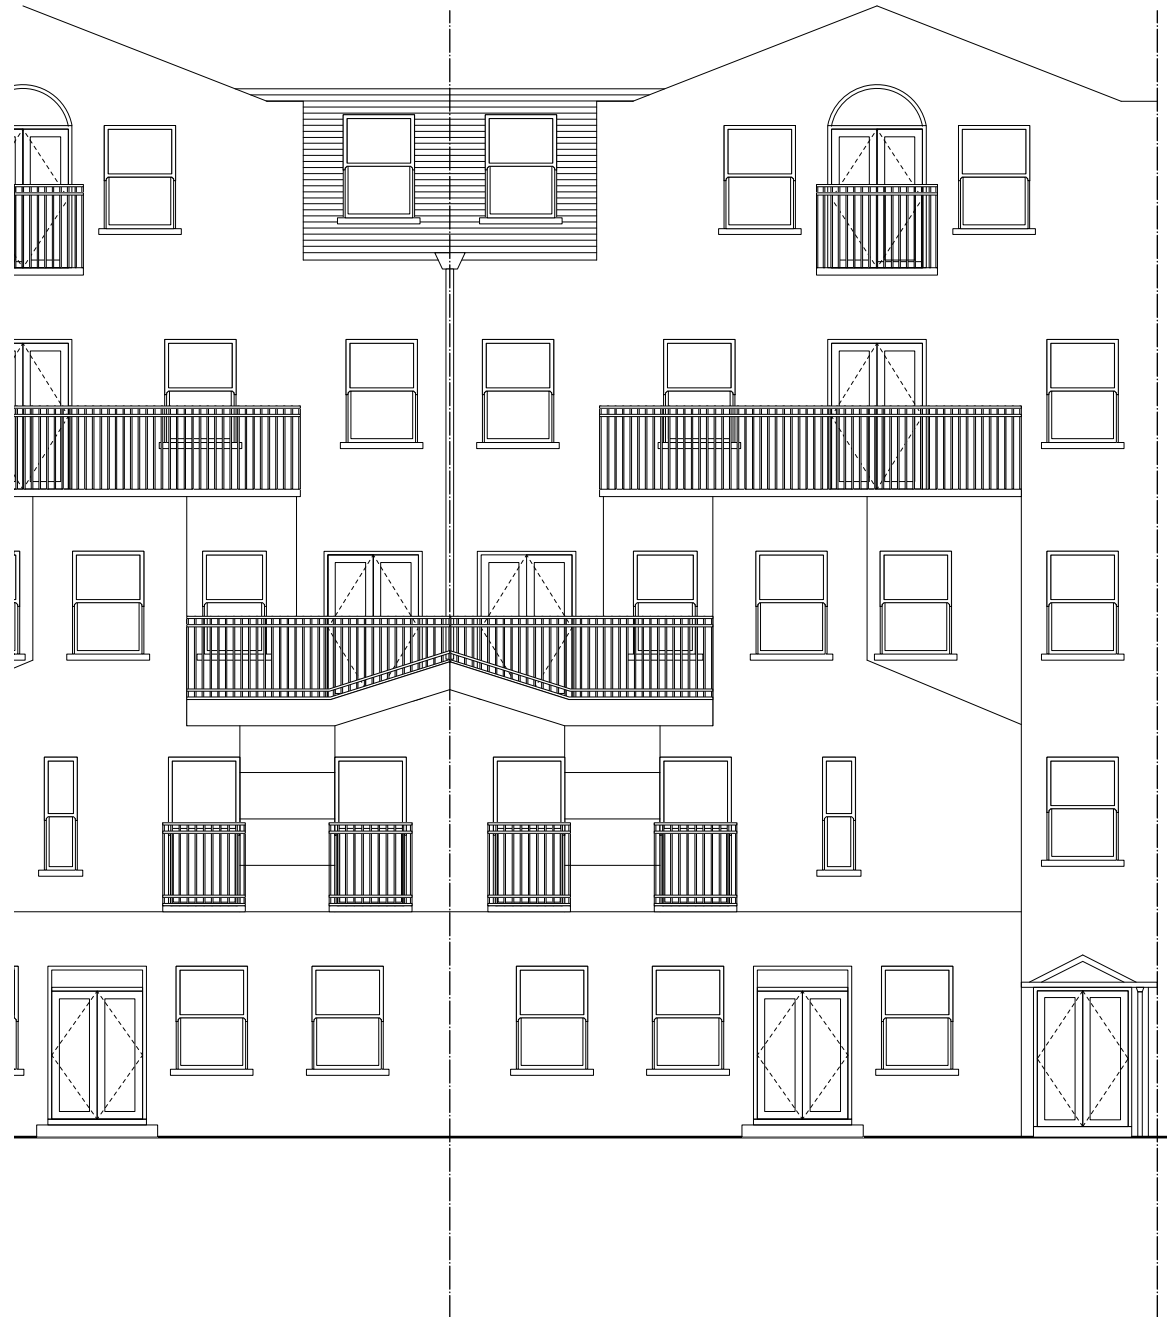

2 EXISTING ELEVATION
SCALE 1:50 @ A1

Key Plan

Check drawing on receipt and immediately report any discrepancies to the Architect.

Verify all dimensions and levels on site prior to construction.

The contents of this drawing are Stiff + Trevillion Architects LLP copyright and shall not be re-used without their written permission.

Notes

THE APPLICATION IS FOR A NON MATERIAL AMENDMENT TO EXISTING PLANNING PERMISSIONS 13/01175/FUL + 14/03729/FUL REPLACING OF A PITCHED ROOFLIGHT WITH A FLAT WALK ON ROOFLIGHT

Rev. Date Note Approved

Trevillion Architects Ltd

42 Prebend Gardens
London W6 0XU
T +44(0)797 0243 614
a.trevillion@stiffandtrevillion.com

Client

PAUL ROGERS

Project

GARDEN ROOM AT
2B CASTELLAIN ROAD
LONDON, W9

Drawing Title

Existing Plan + Rear Elevation

Date Scale @ A1 Scale @ A3

NOV. 2021 1:50 1:100

Project No. Drawing Status Purpose

410 NON MATERIAL AMENDMENT

Drawing Number Revision

PL-02-100