

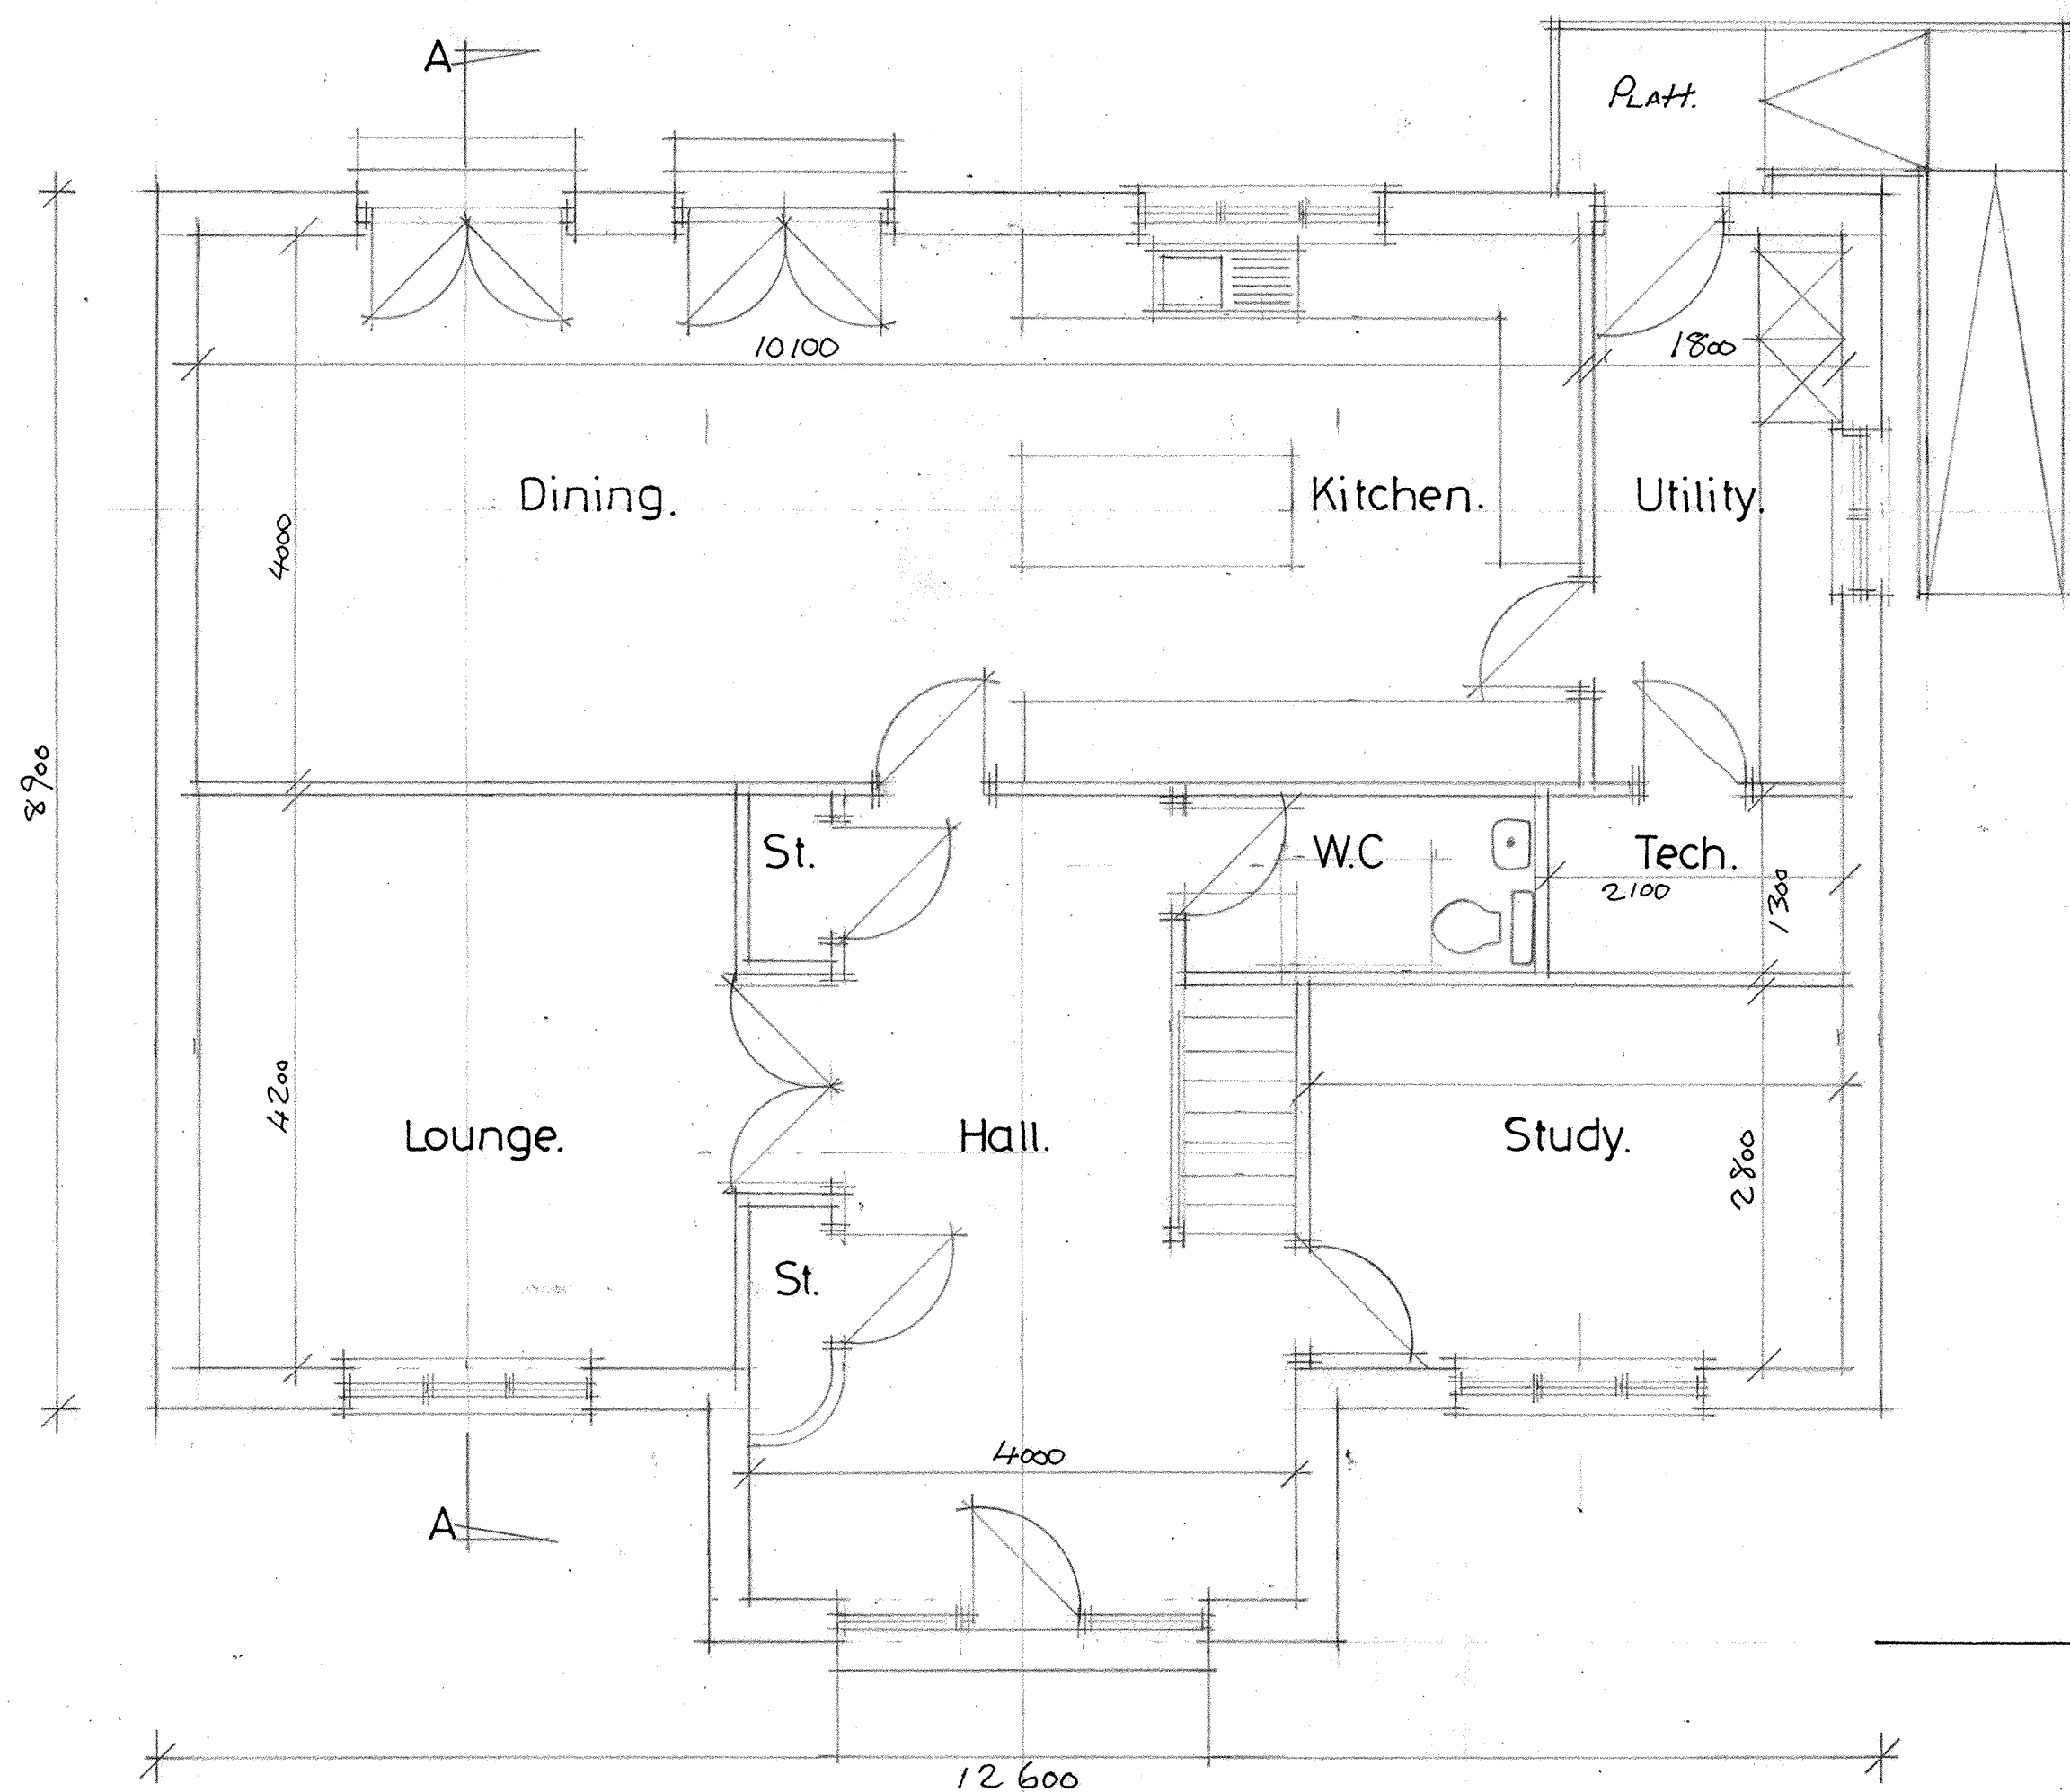


First Floor Plan 1:50.

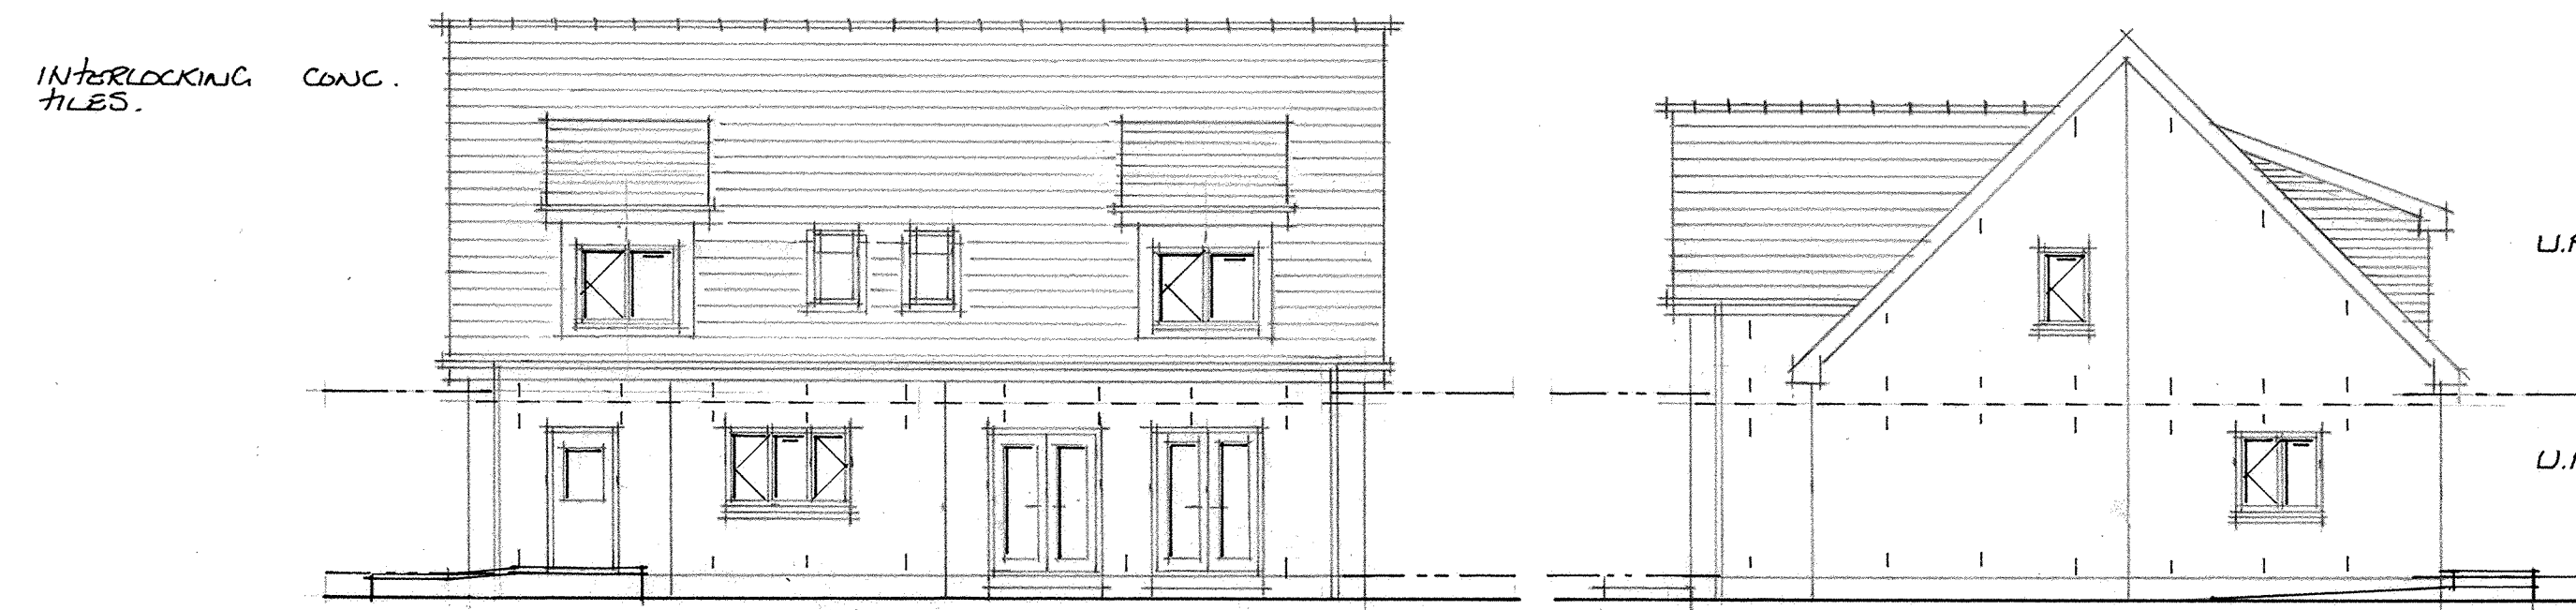


Ground Floor Plan 1:50.

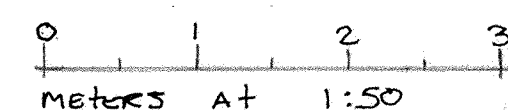

South Elevation 1:100.


West Elevation 1:100.

U.P.V.C WINDOWS & DOORS.
SMOOTH CEMENT BASE COURSE.

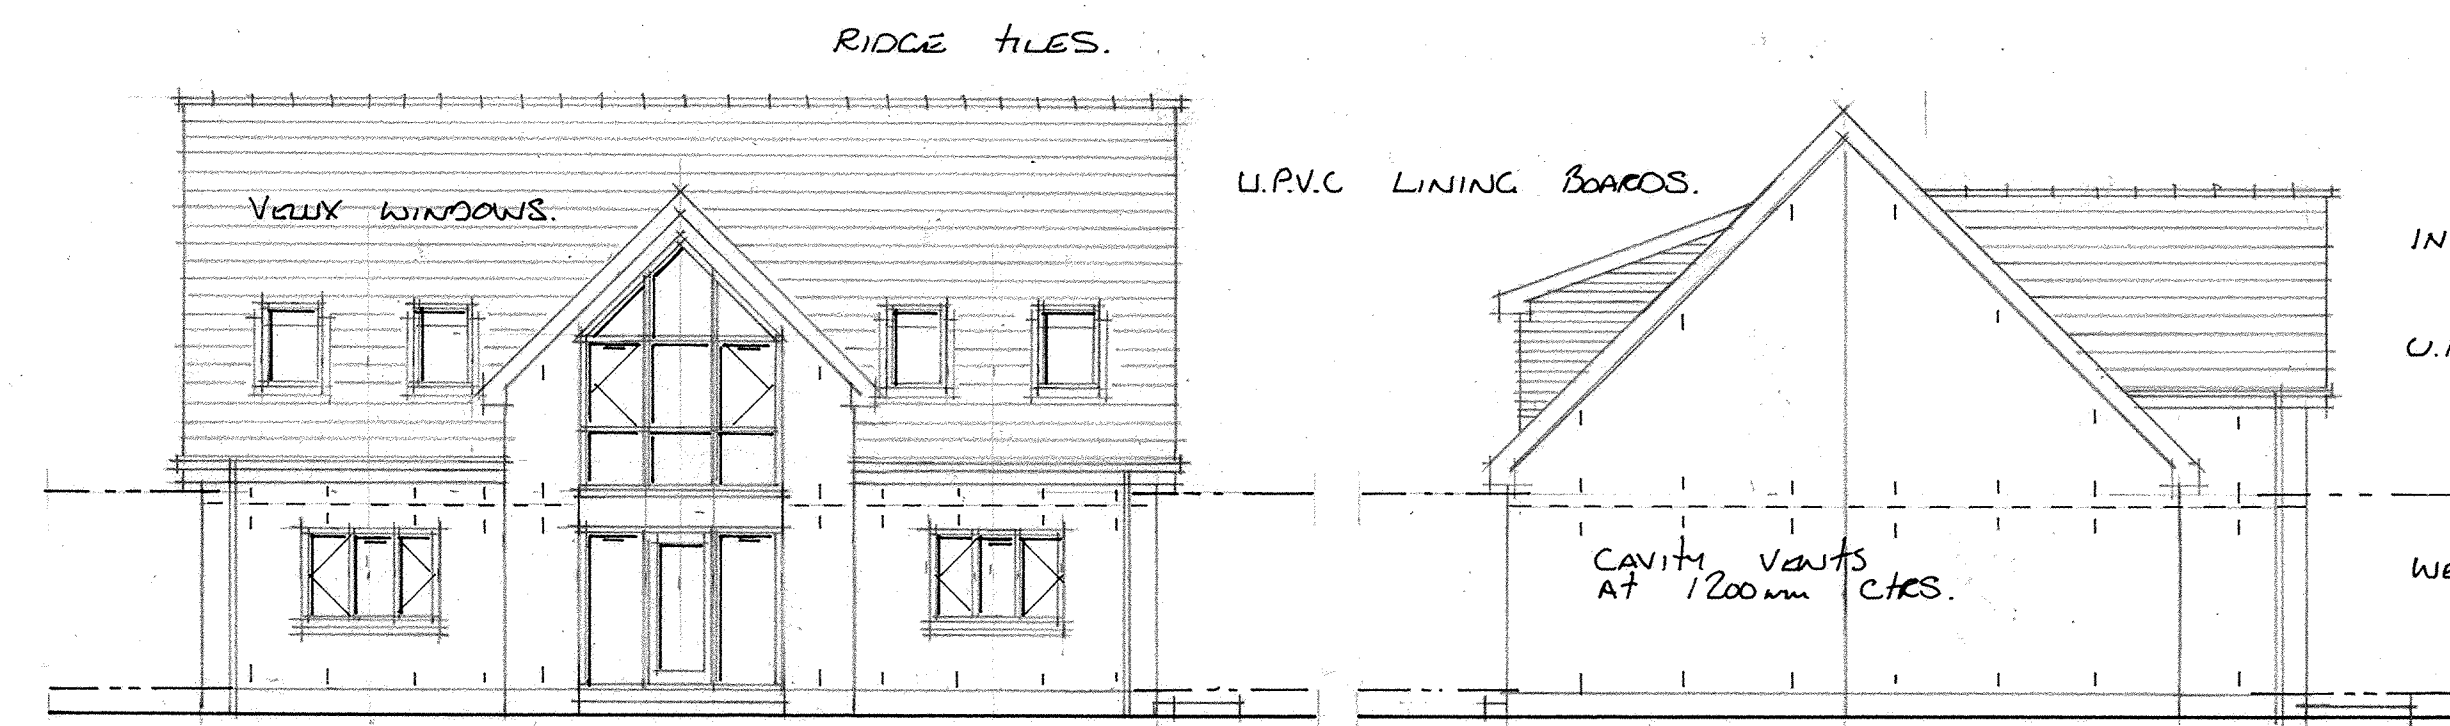


North Elevation 1:100.

East Elevation 1:100.

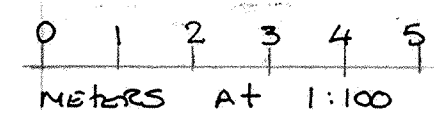

DISABLED ACCESS RAMP 1:15

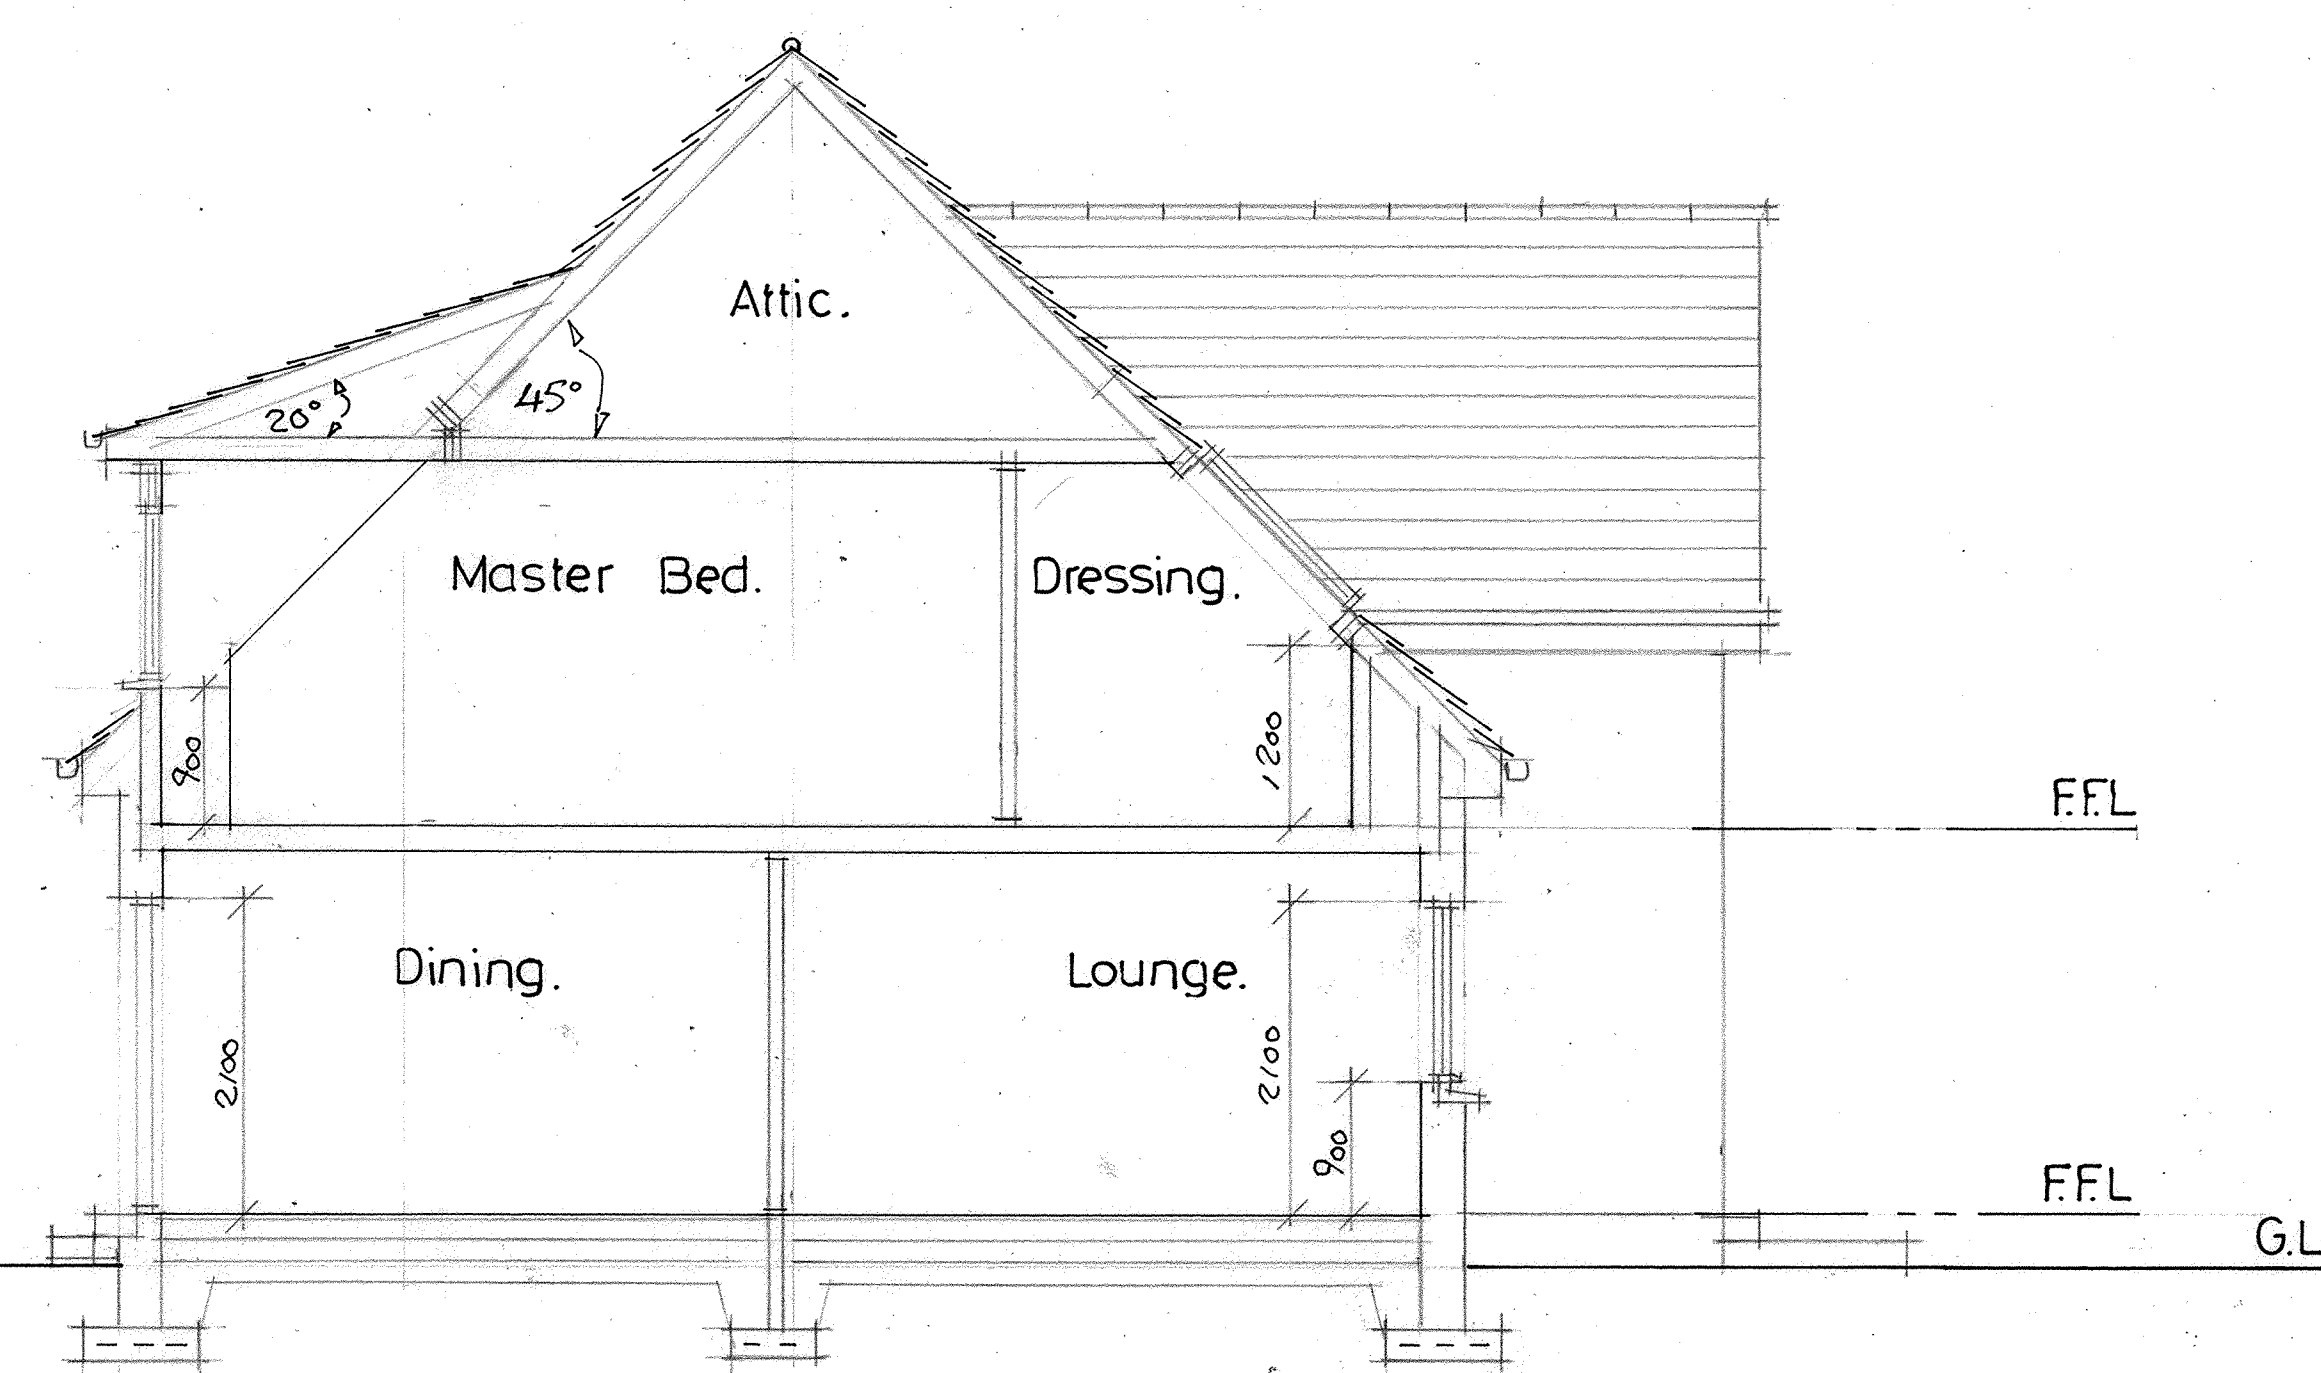

Cross Section A-A 1:50.

A		
B		
C		




ROYAL INSTITUTE OF BRITISH ARCHITECTS
 CHARTERED ARCHITECTS AND DESIGN CONSULTANTS
BDS
 BURRELL DESIGN STUDIO
 4 SILVERMUIR RAVENSTRUTHER LANARK ML11 7SD
 01555 870377
 burrell-design@btconnect.com

Proposed Dwelling House and Garage
 at 301 Rosehall Road Shotts ML7 5BS
 For : Mr Keith Drinnan
 Date : November 2021 Ref No. 1192a
 Scale : 1: 50, 1: 100