
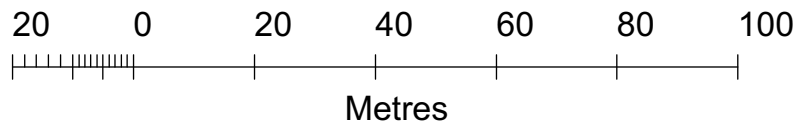


**NOTE**

This drawing is prepared solely for design and planning submission purposes. It is not intended or suitable for either Building Regulations or Construction purposes and should not be used for such.

Site Area

404 m<sup>2</sup>  
0.0404 hectares  
0.0998 acres

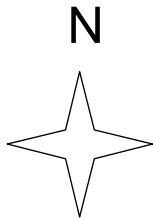

1 Site Plan  
Scale: 1:1250

Rev	Date	Comments	D/B	Chk

**PLANNING**

Scale: 1:1250 @ A4

Drawn: EW      Checked:      Date: July 21

Client: Queensbury

Upper Floor Residential Extension  
107 Central Road  
Worcester Park KT4 8DY

Existing Plan:  
Site Location

210701(PL)01

**EADY ARCHITECTURE**

a: 18 Harrier Way Beckton London E6 5XG  
e: info@eadyarchitecture.co.uk  
t: +44 (0)7766 858 853