


NOTES:  
 • This drawing including all designs & detail contained thereon is the copyright of PW Architects & may not be reproduced or used except where written permission is granted.  
 • This drawing may be used for Planning purposes only by the Local Planning Authority.

**Scale Ruler**

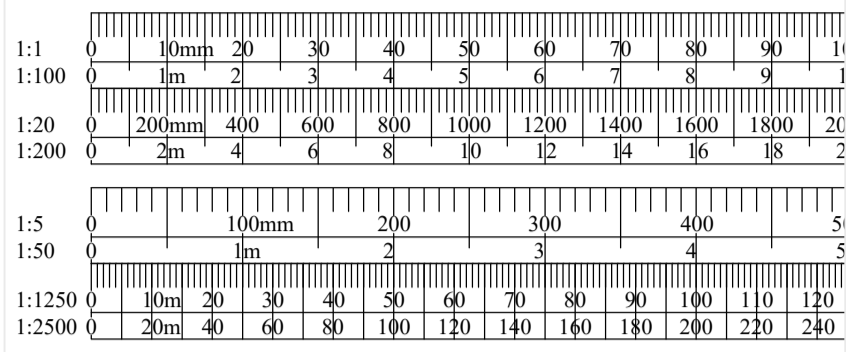

**Existing South East Elevation (House)**  
 1:100 @ A1




**Existing South West Elevation (House)**  
 1:100 @ A1




**Existing North East Elevation (House)**  
 1:100 @ A1




**Existing North West Elevation (House)**  
 1:100 @ A1

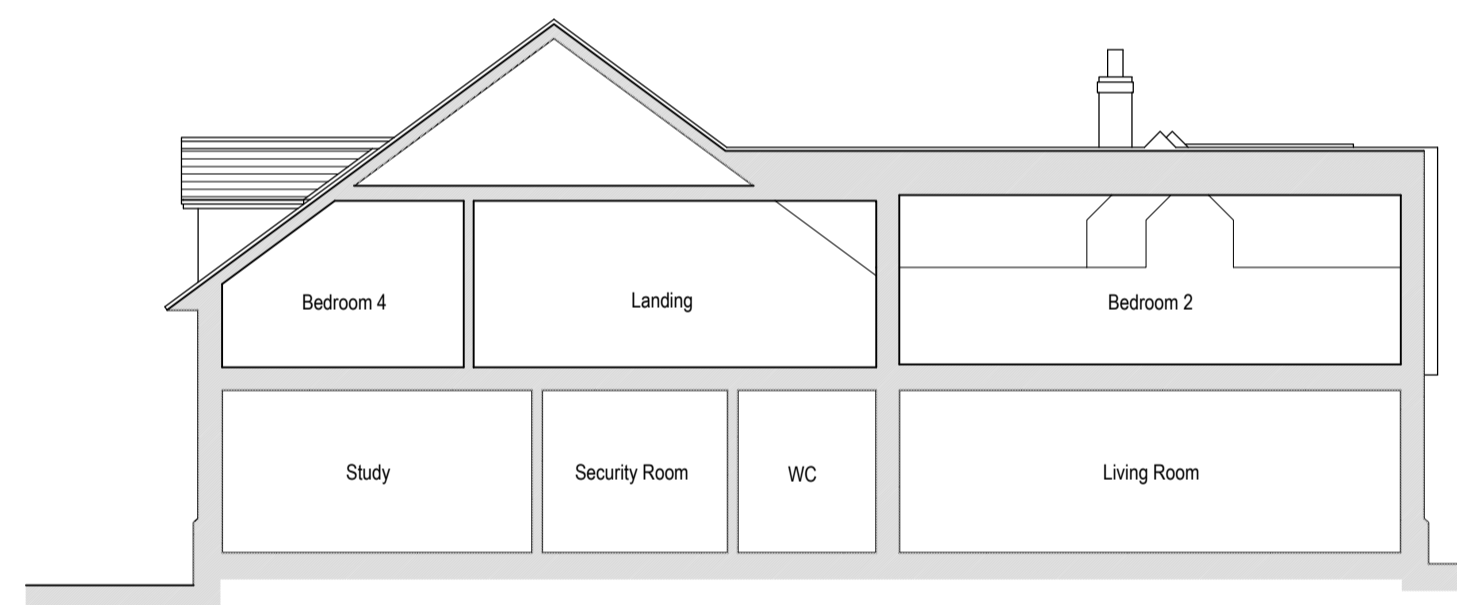


**Existing Section A-A**  
 1:100 @ A1

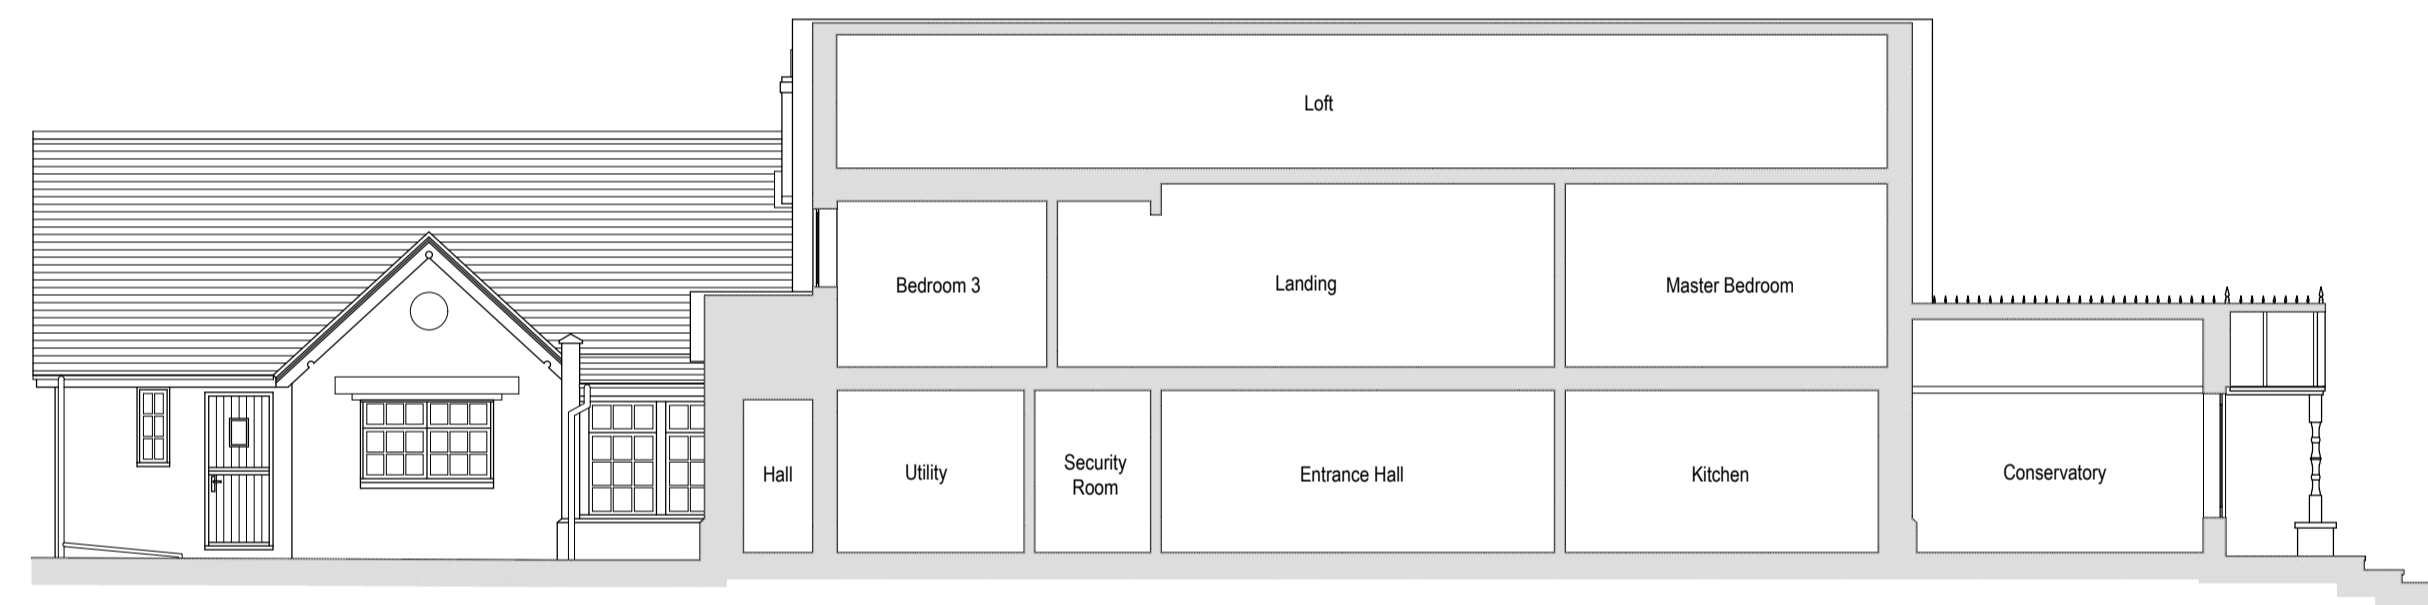


**Existing Sectional Elevation B-B**  
 1:100 @ A1

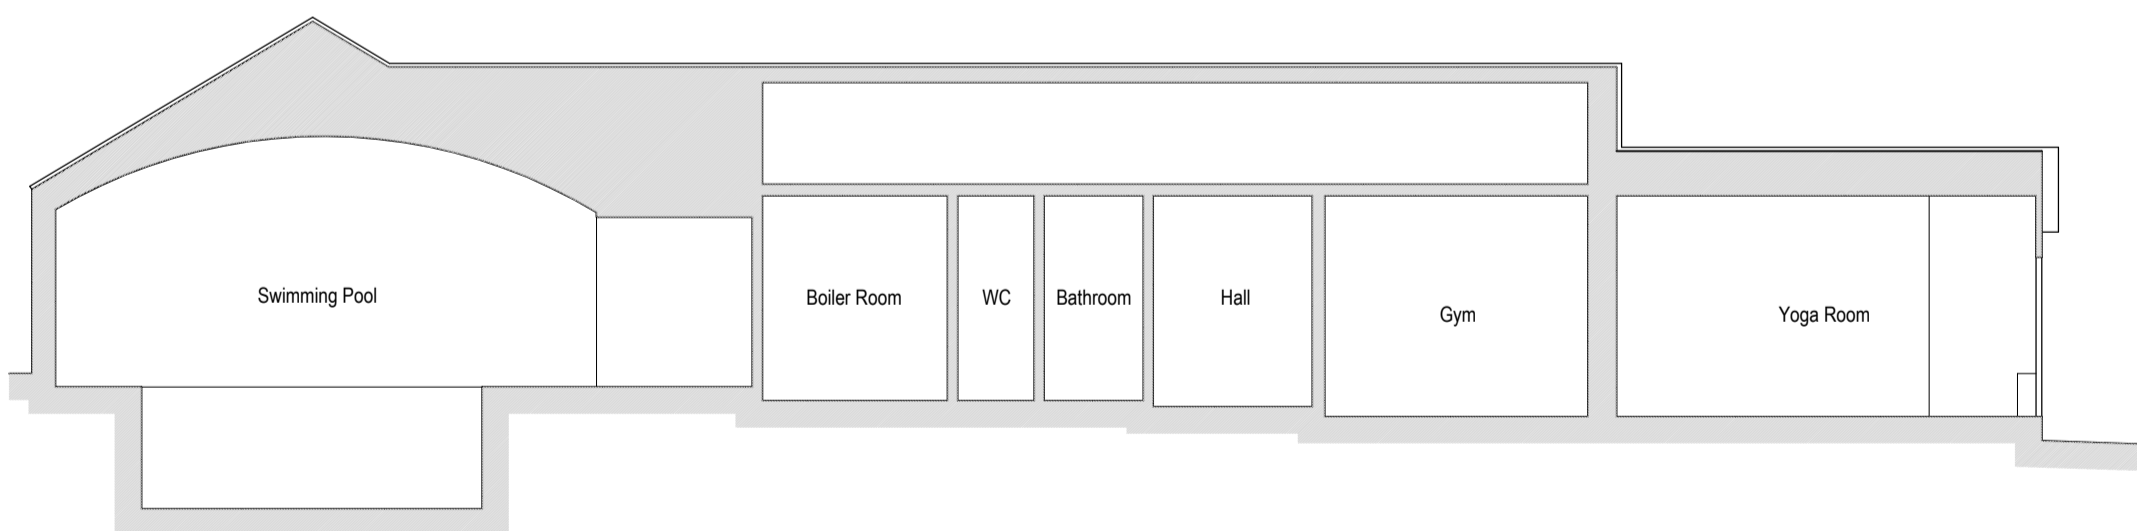


**Existing Section C-C**  
 1:100 @ A1

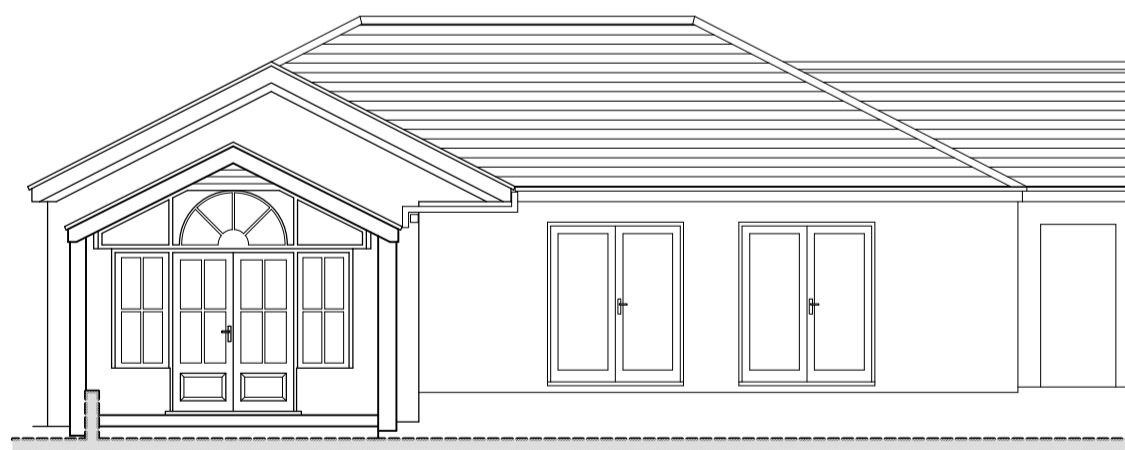


**Existing South East Elevation (Pool)**  
 1:100 @ A1

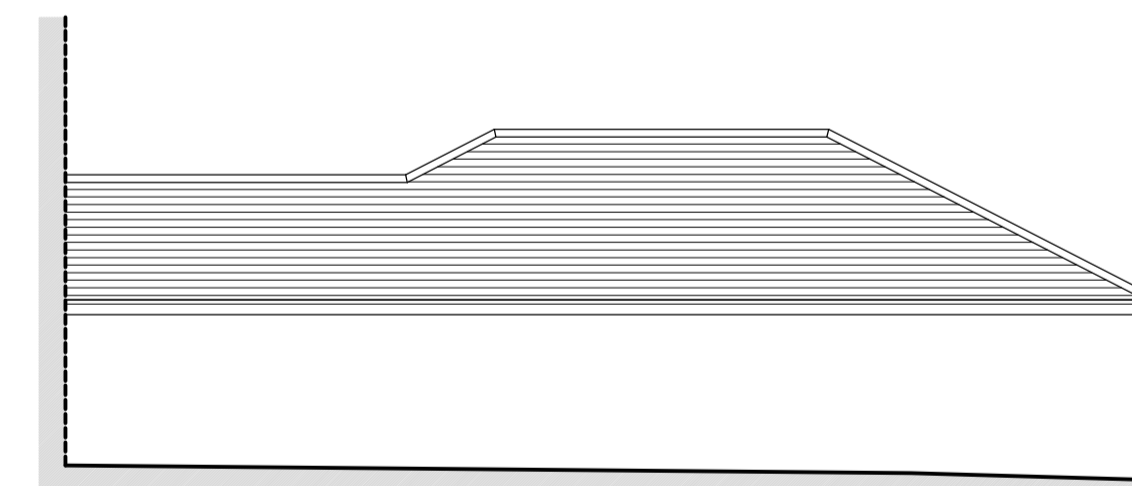

**Existing North West Elevation (Pool)**  
 1:100 @ A1

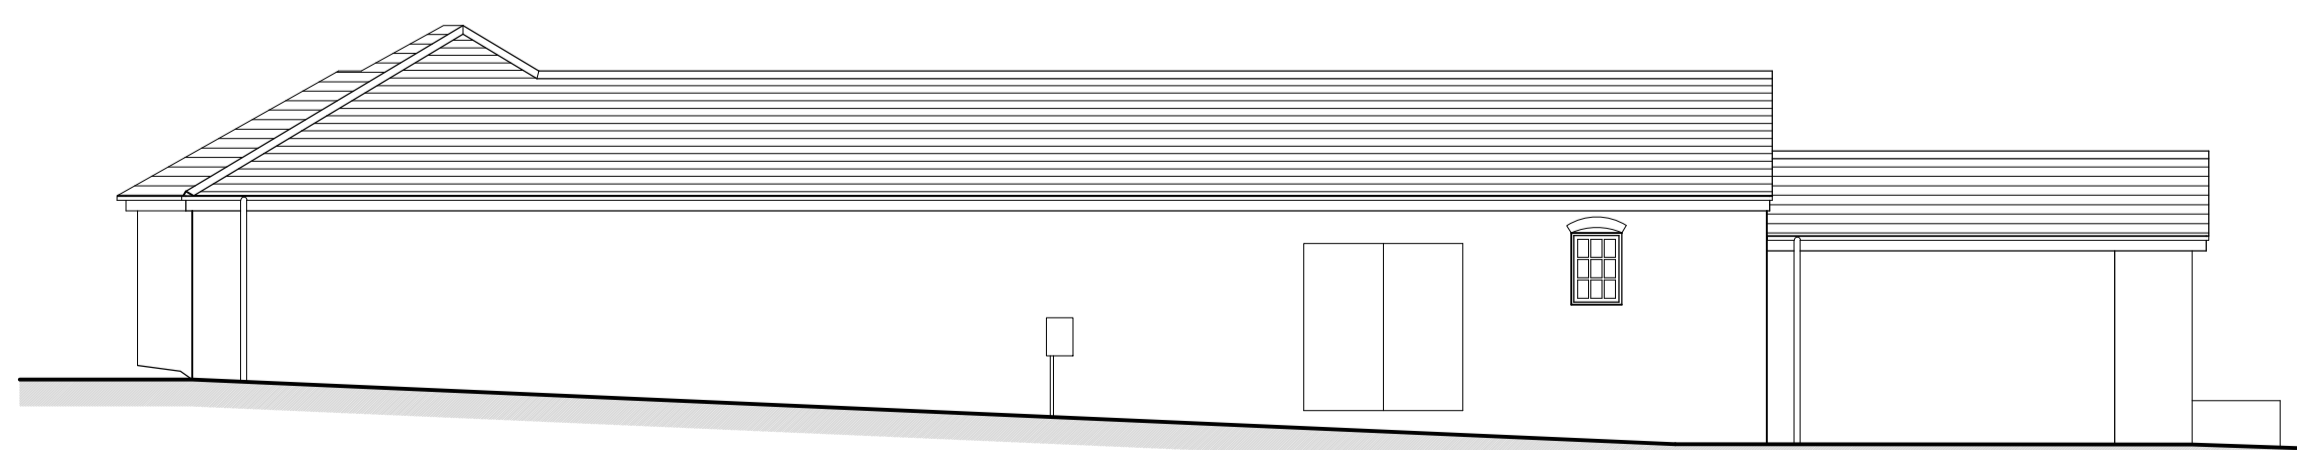

**Existing South West Elevation (Pool)**  
 1:100 @ A1

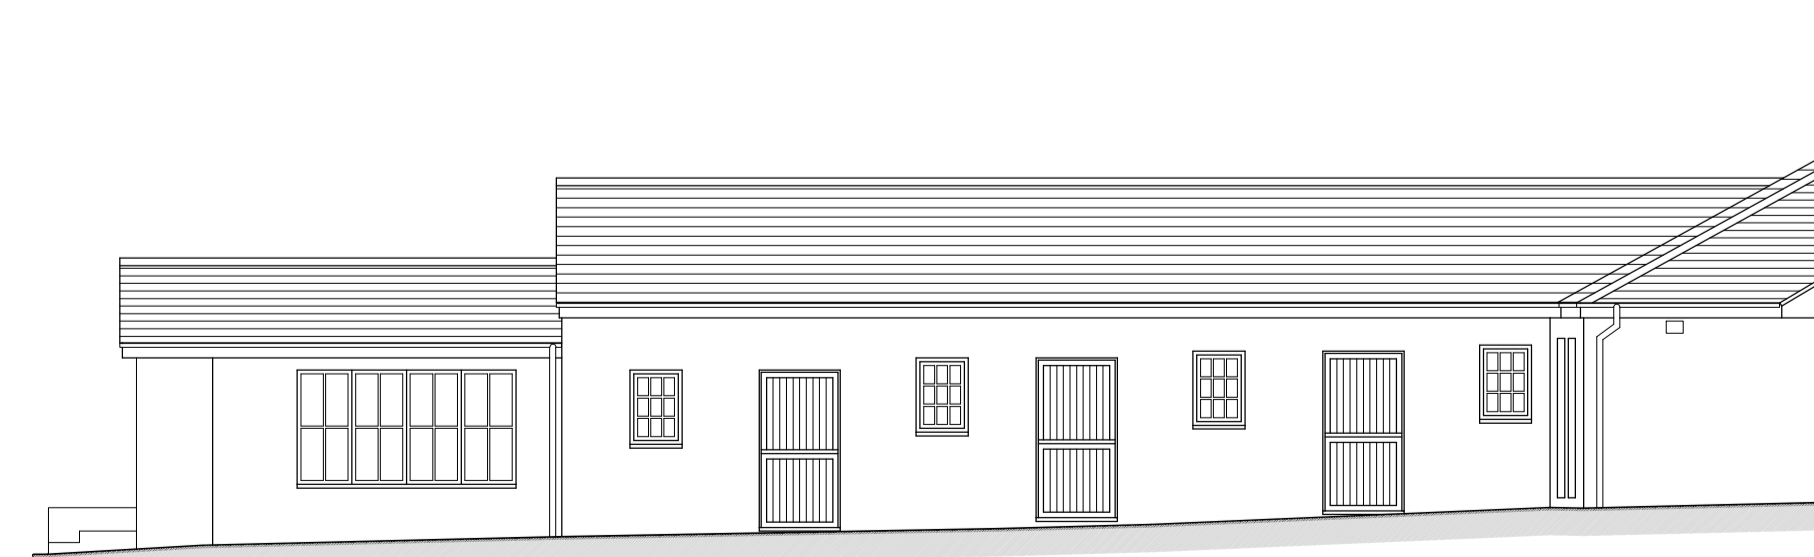

**Existing North East Elevation (Pool)**  
 1:100 @ A1

REVISION	DATE	DESCRIPTION

AMENDMENTS

**PWArchitects**   
 RIBA CHARTERED ARCHITECTS & DESIGNERS

Address: Firdale Stables, High St, Morcott, Rutland, LE15 9DN  
 Tel: 01572 747789 email: info@peterwilmotarchitects.com  
 Web: www.peterwilmotarchitects.com

CLIENT

**Mr & Mrs Storer**

PROJECT

Proposed Works at;  
 Jelly Lane Farm,  
 College Farm Road,  
 Belton in Rutland.  
 LE15 9AF

DRAWING TITLE

Existing Drawing;  
 Existing Elevations & Sections.

DATE	SCALE	PAPER SIZE	DRAWN
April 2020	1:100	A1	TR

PROJECT REF.	DRAWING NO. & REVISION
2021 / 07	03