


Proposed Ground Extension

1:50


T  
  
T  
  
T  
  
T  
  
T  
  
T  
  
T  
  
T  
  
T

1  
  
1  
  
1  
  
1  
  
1  
  
1  
  
1  
  
1  
  
1  
  
1

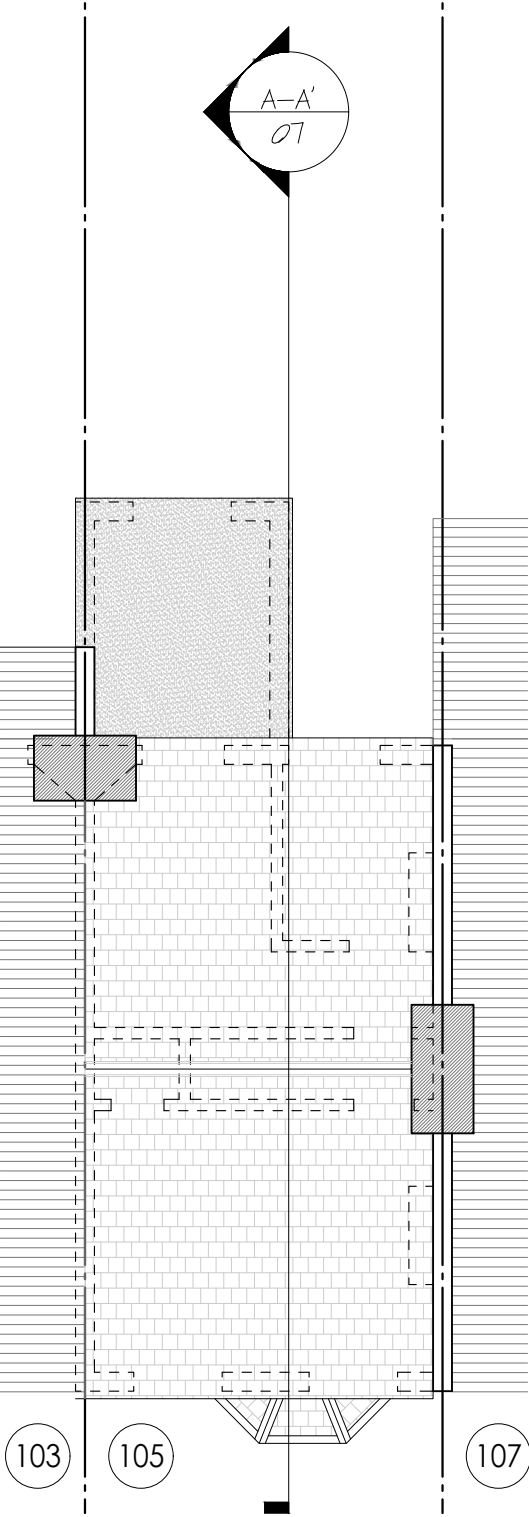

Existing Roof Plan

1:100

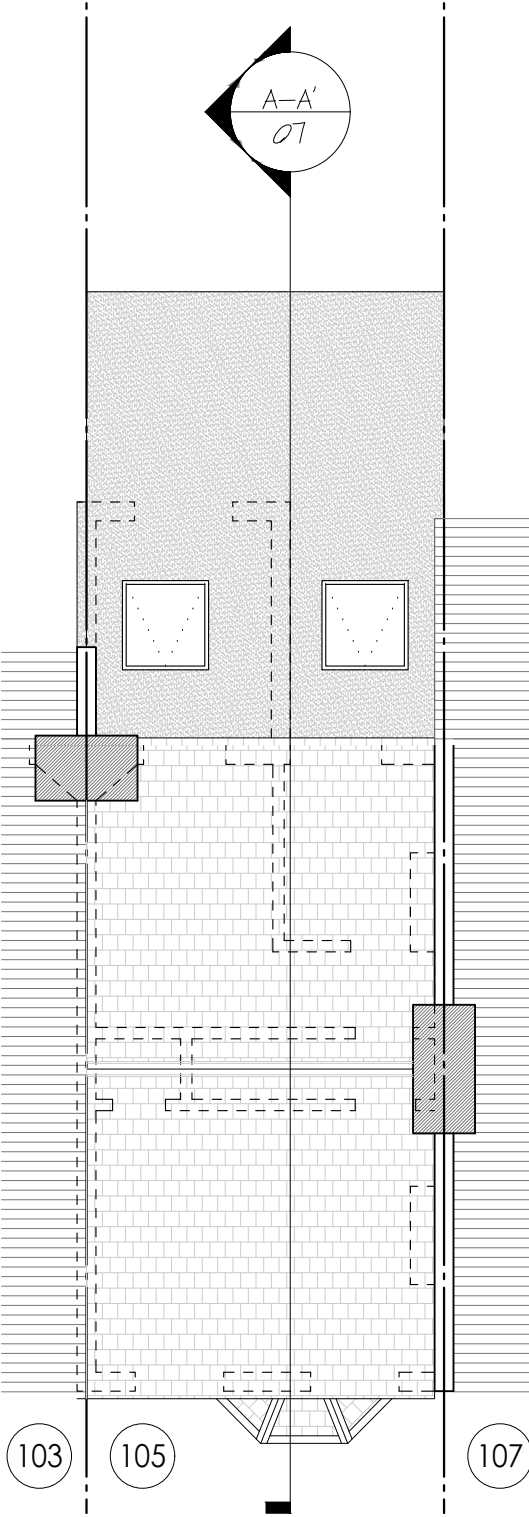

Proposed Roof Plan

1:100

All works to be carried out in accordance with current building regulations and as per signed contract. All dimensions / levels to be checked and verified on site before commencing any work and any discrepancies to be reported to the office immediately. This drawing to be read in conjunction with contract documents, project working drawings, specification, all consultants / specialist drawings, details and specification. All materials to be used in the construction of the external surfaces of the new works shall match those in the existing building.

CLIENT:  
**Hansen**  
  
DRAWING TITLE:  
**Loft and Roof Plans**


JOB TITLE:  
**Ground Extension**  
  
JOB REF / ADDRESS:  
**LW202100130 105 Grosvenor Road W7 1HR (Hansen)**

SCALE: 1/100 @ A3  
1/50 @ A3  
DATE: **November 21**


PP Ref: **PP-**  
  
JOB NO: **LW202100130**

PHASE: **NCS**  
  
DRAWING NO: **03**


DRAWN BY: **CC**  
  
REVISION: **00**

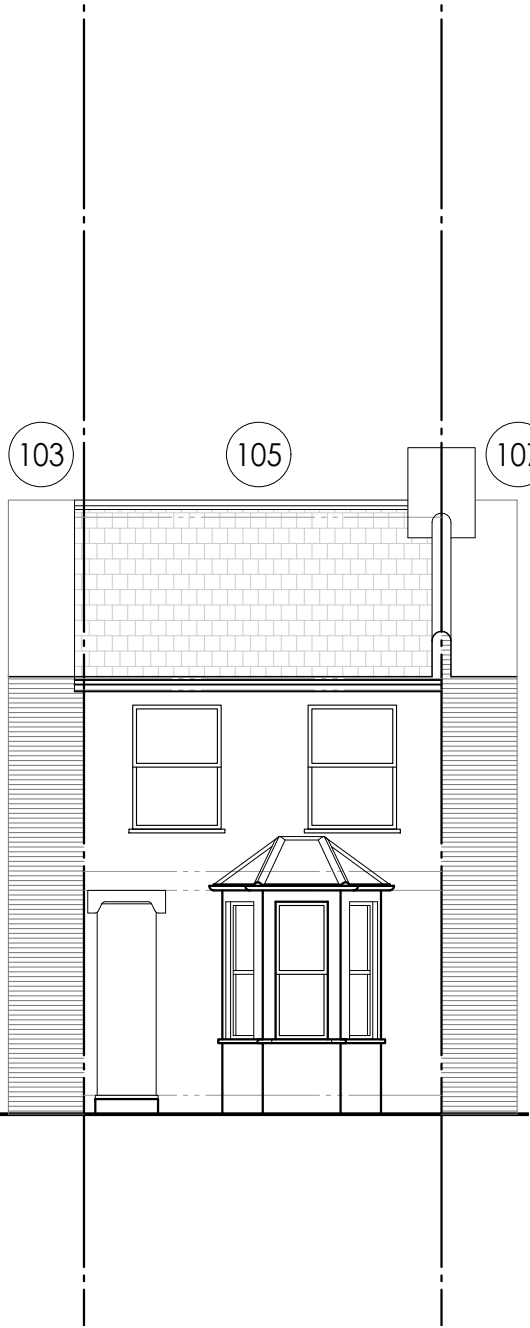


Existing Front Elevation  
1:100

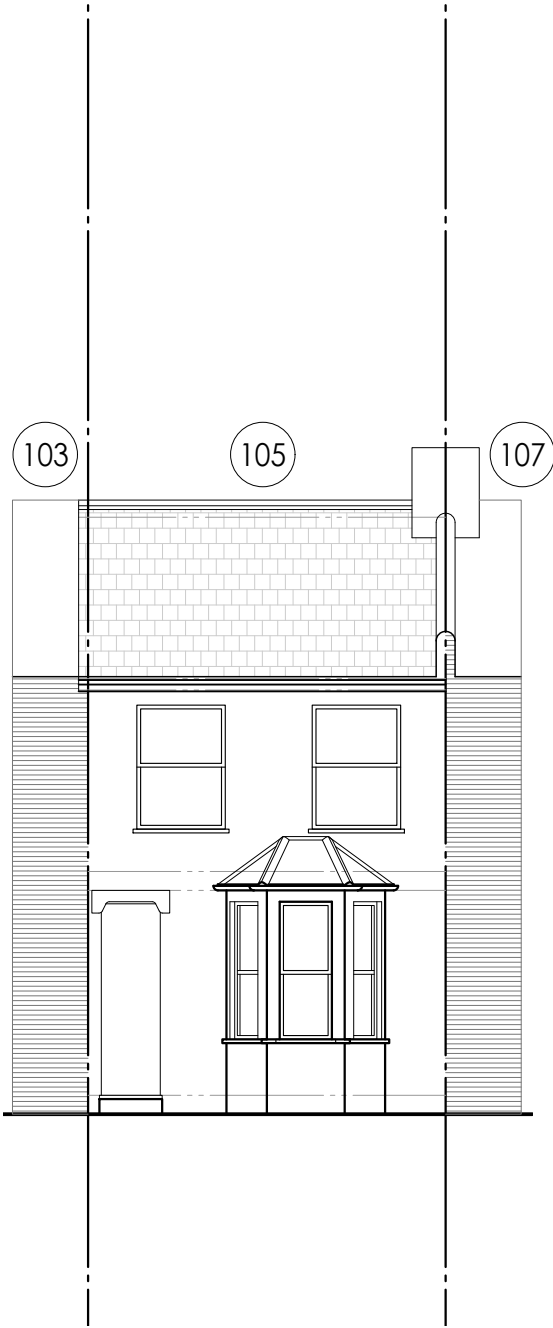

Proposed Front Elevation  
1:100

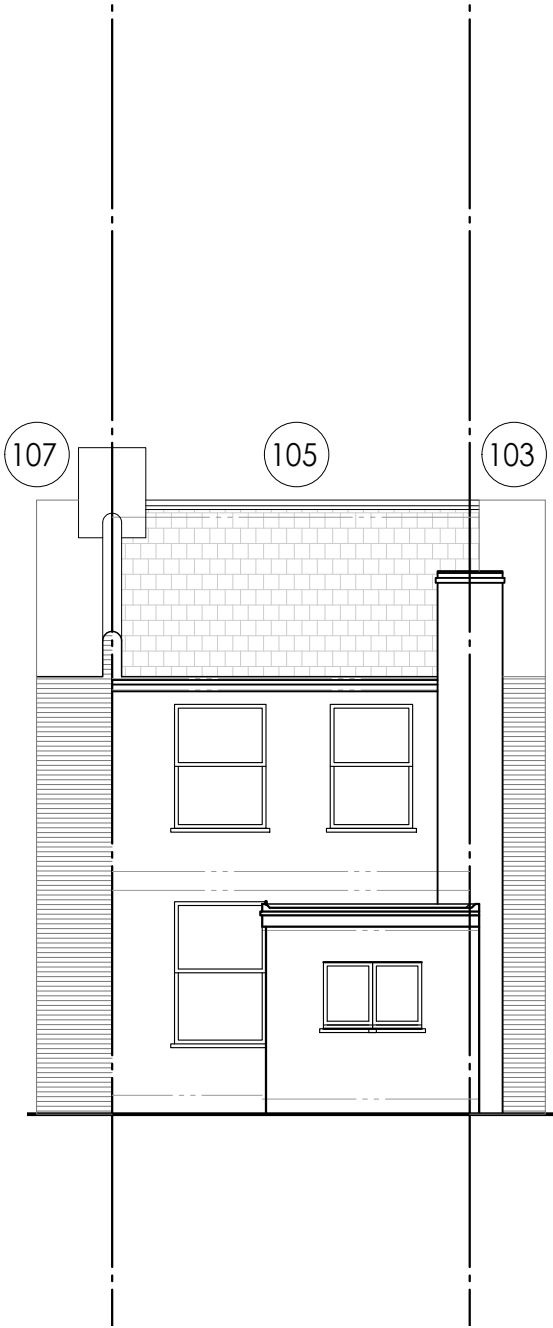

Existing Rear Elevation  
1:100

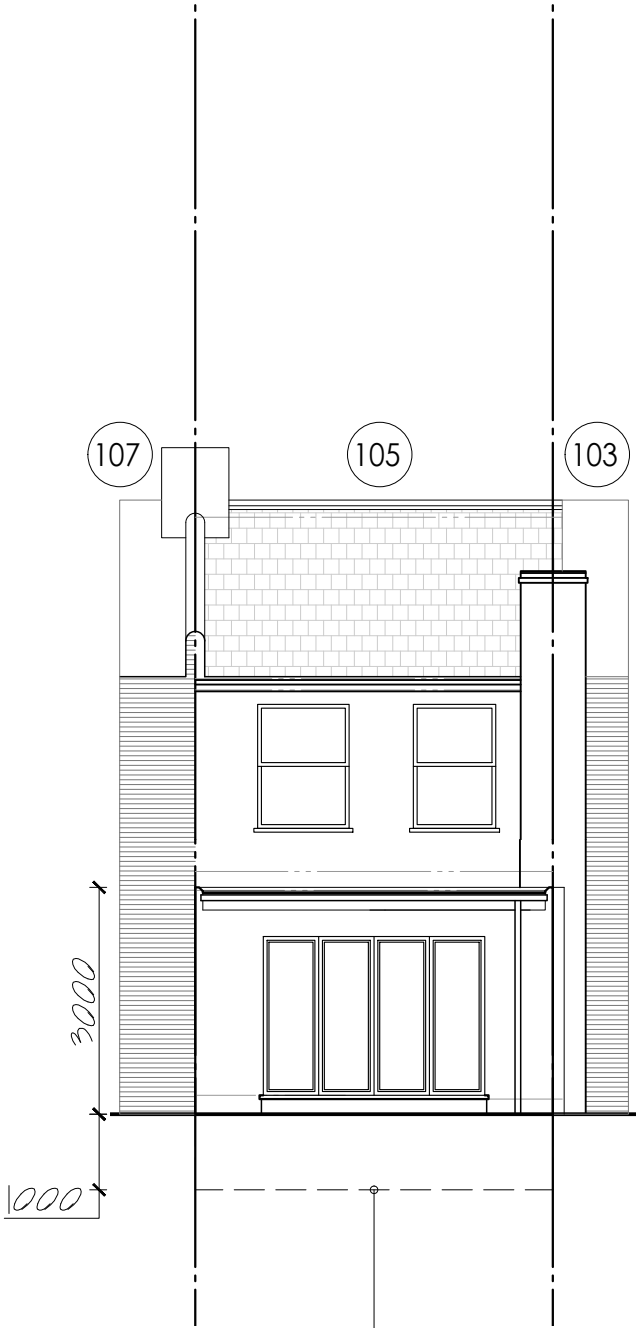

Proposed Rear Elevation  
1:100

PROPOSED FOUNDATIONS TO A MINIMUM OF 1000MM FROM GROUND LEVEL  
AS DETERMINED BY STRUCTURAL ENGINEER OR BUILDING CONTROL

All works to be carried out in accordance with current building regulations and as per signed contract. All dimensions / levels to be checked and verified on site before commencing any work and any discrepancies to be reported to the office immediately. This drawing to be read in conjunction with contract documents, project working drawings, specification, all consultants / specialist drawings, details and specification. All materials to be used in the construction of the external surfaces of the new works shall match those in the existing building.

CLIENT:  
Hansen  
DRAWING TITLE:  
Elevations

JOB TITLE:  
Ground Extension  
JOB REF / ADDRESS:  
LW202100130 105 Grosvenor Road W7 1HR (Hansen)  
SCALE: 1/100 @ A3 1/50 @ A3  
DATE: November 21


PP Ref:  
PP-  
JOB NO:  
LW202100130

PHASE:  
NCS  
DRAWING NO:  
04

DRAWN BY:  
CC  
REVISION:  
00



Existing Section A-A  
1:100

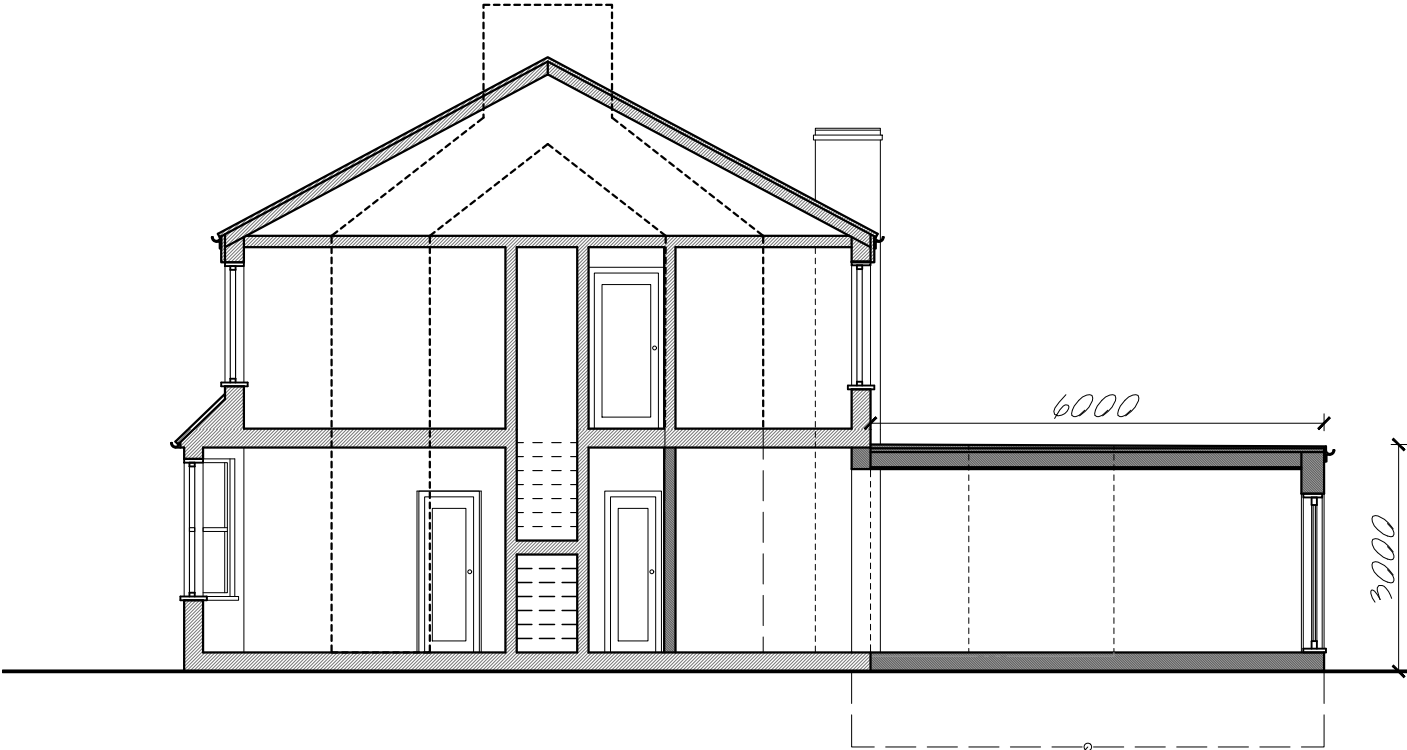

Proposed Section A-A  
1:100

