



ALL DIMENSIONS MUST BE CHECKED AND VERIFIED ON SITE BY THE CONTRACTOR BEFORE COMMENCING ANY WORK OR PRODUCING DRAWINGS. MGL PROJECTS LTD MUST BE NOTIFIED IMMEDIATELY OF ANY ERRORS OR DISCREPANCIES PRIOR TO THE COMMENCEMENT OF WORK.

THIS DRAWING AND ALL INFORMATION CONTAINED WITHIN IS THE SOLE PROPERTY OF MGL PROJECTS LTD AND MAY NOT BE REPRODUCED IN WHOLE OR PART WITHOUT WRITTEN PERMISSION FROM MGL PROJECTS LTD.


REV	DESCRIPTION	DATE	BY

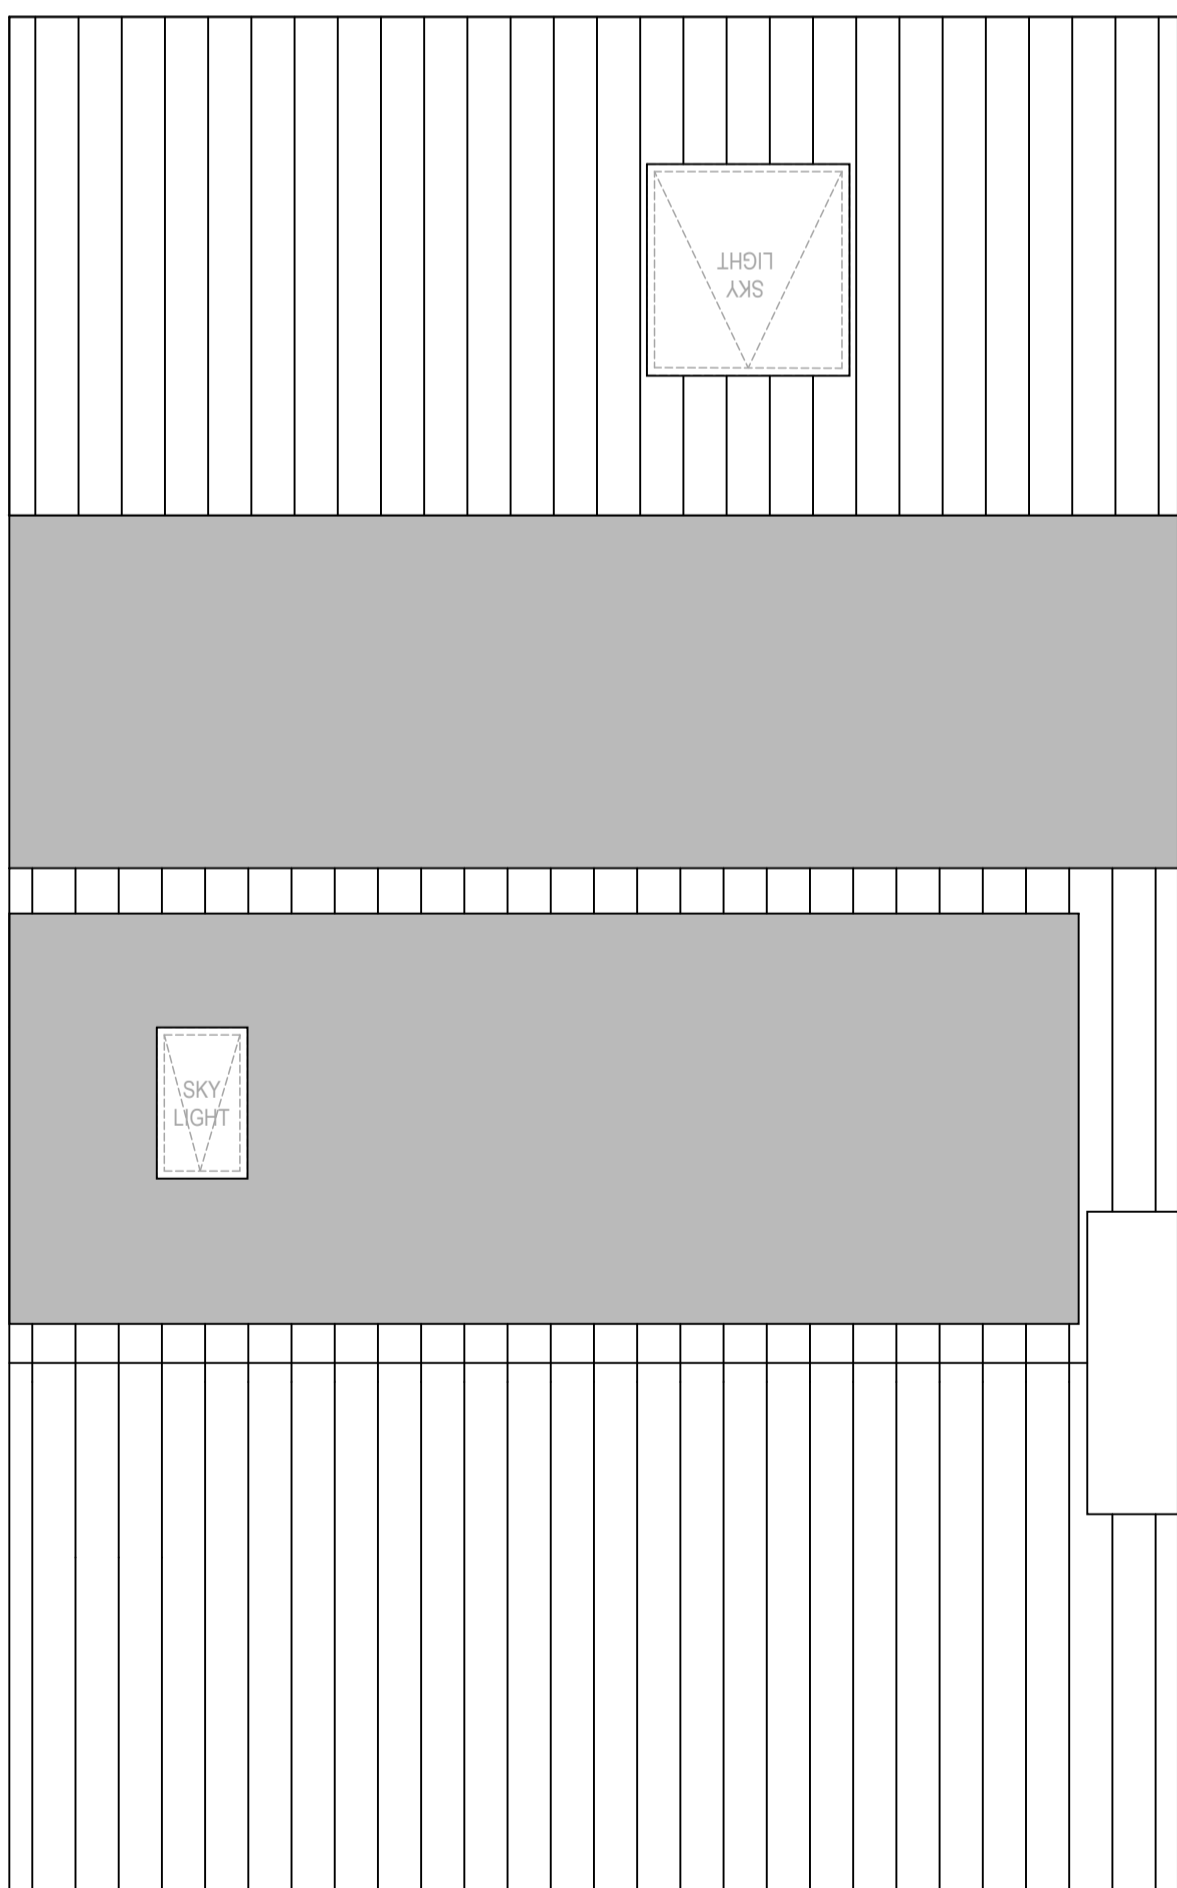


1 Proposed Roof Plan  
1:50 @ A1

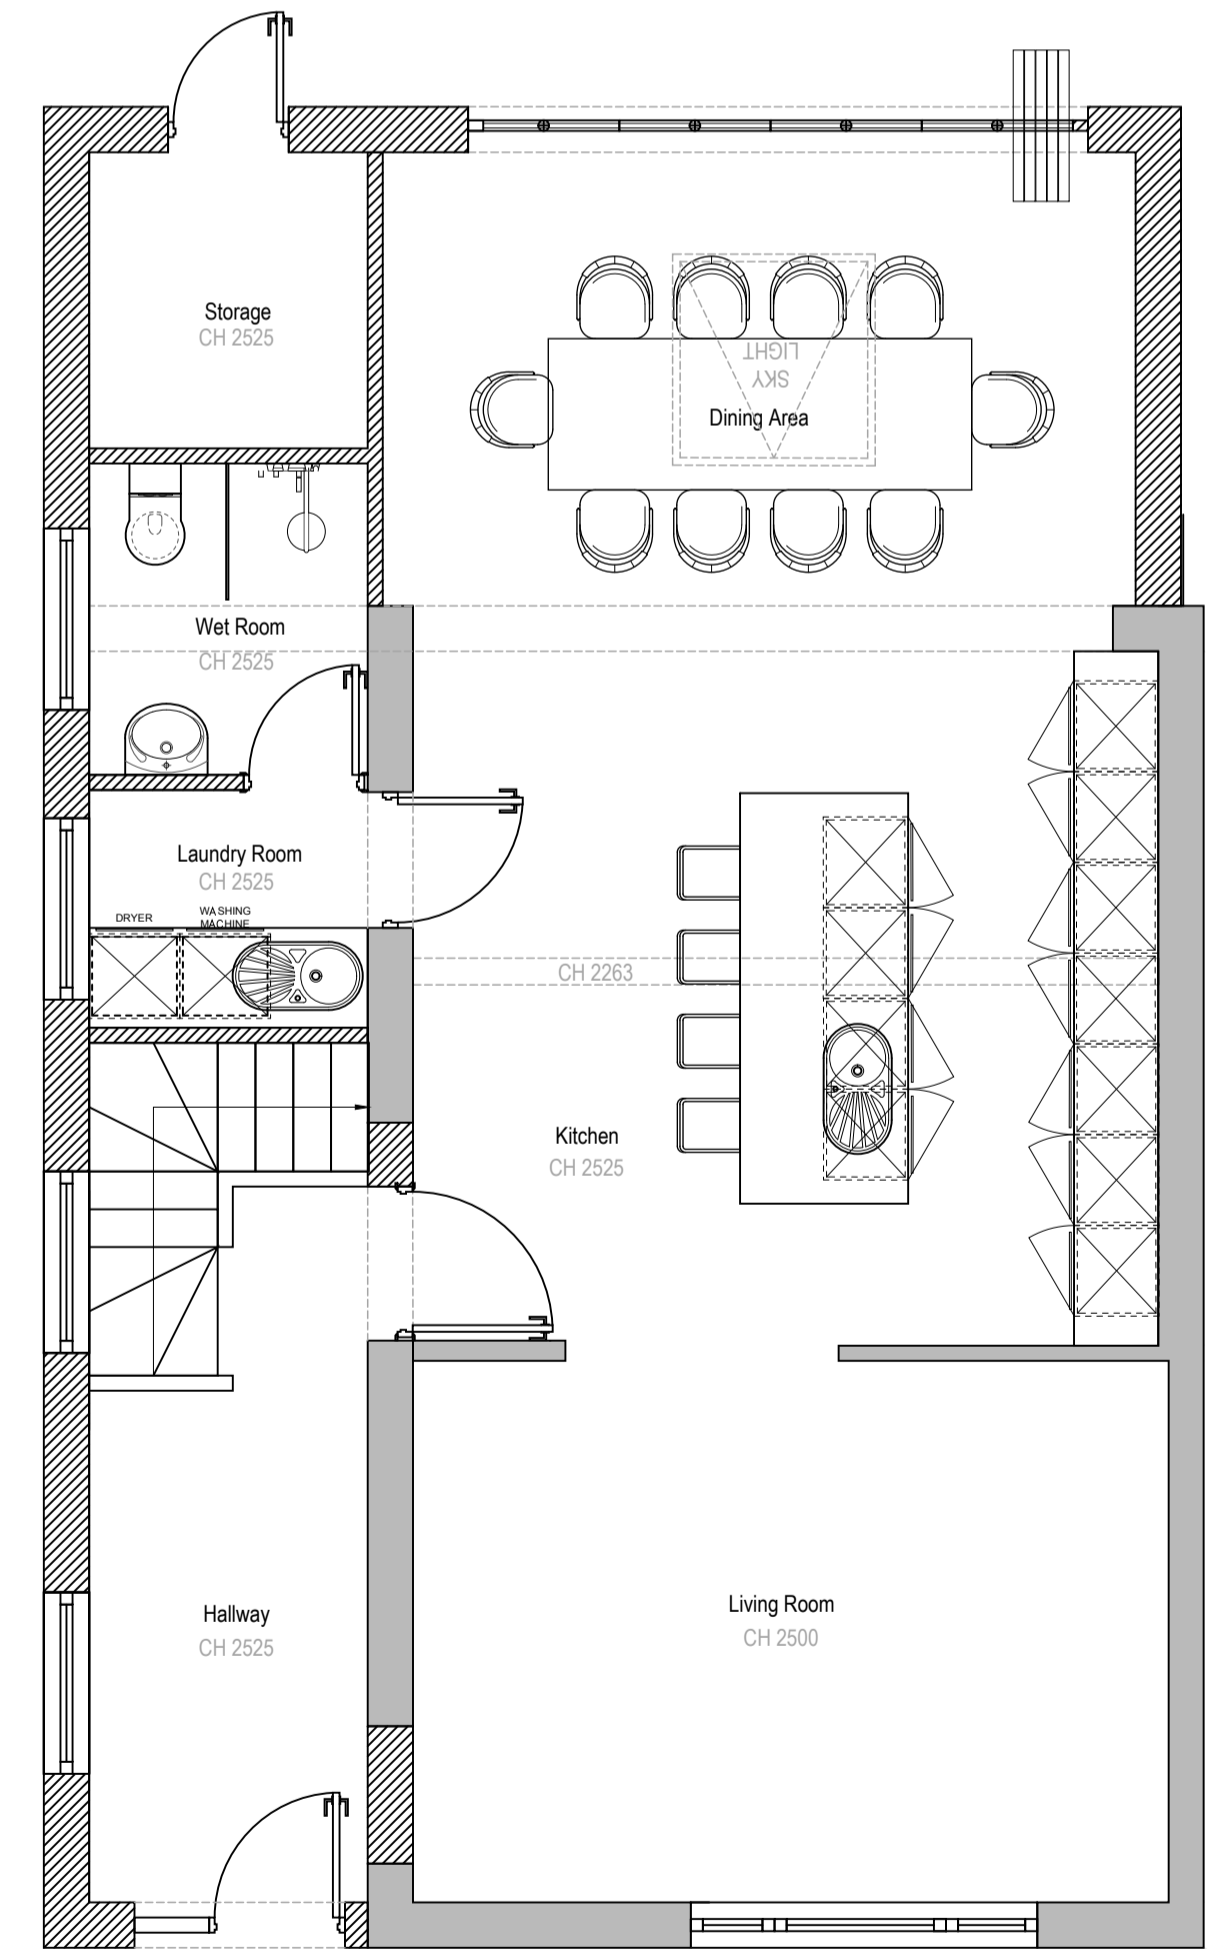

2 Proposed Ground Floor Plan  
1:50 @ A1

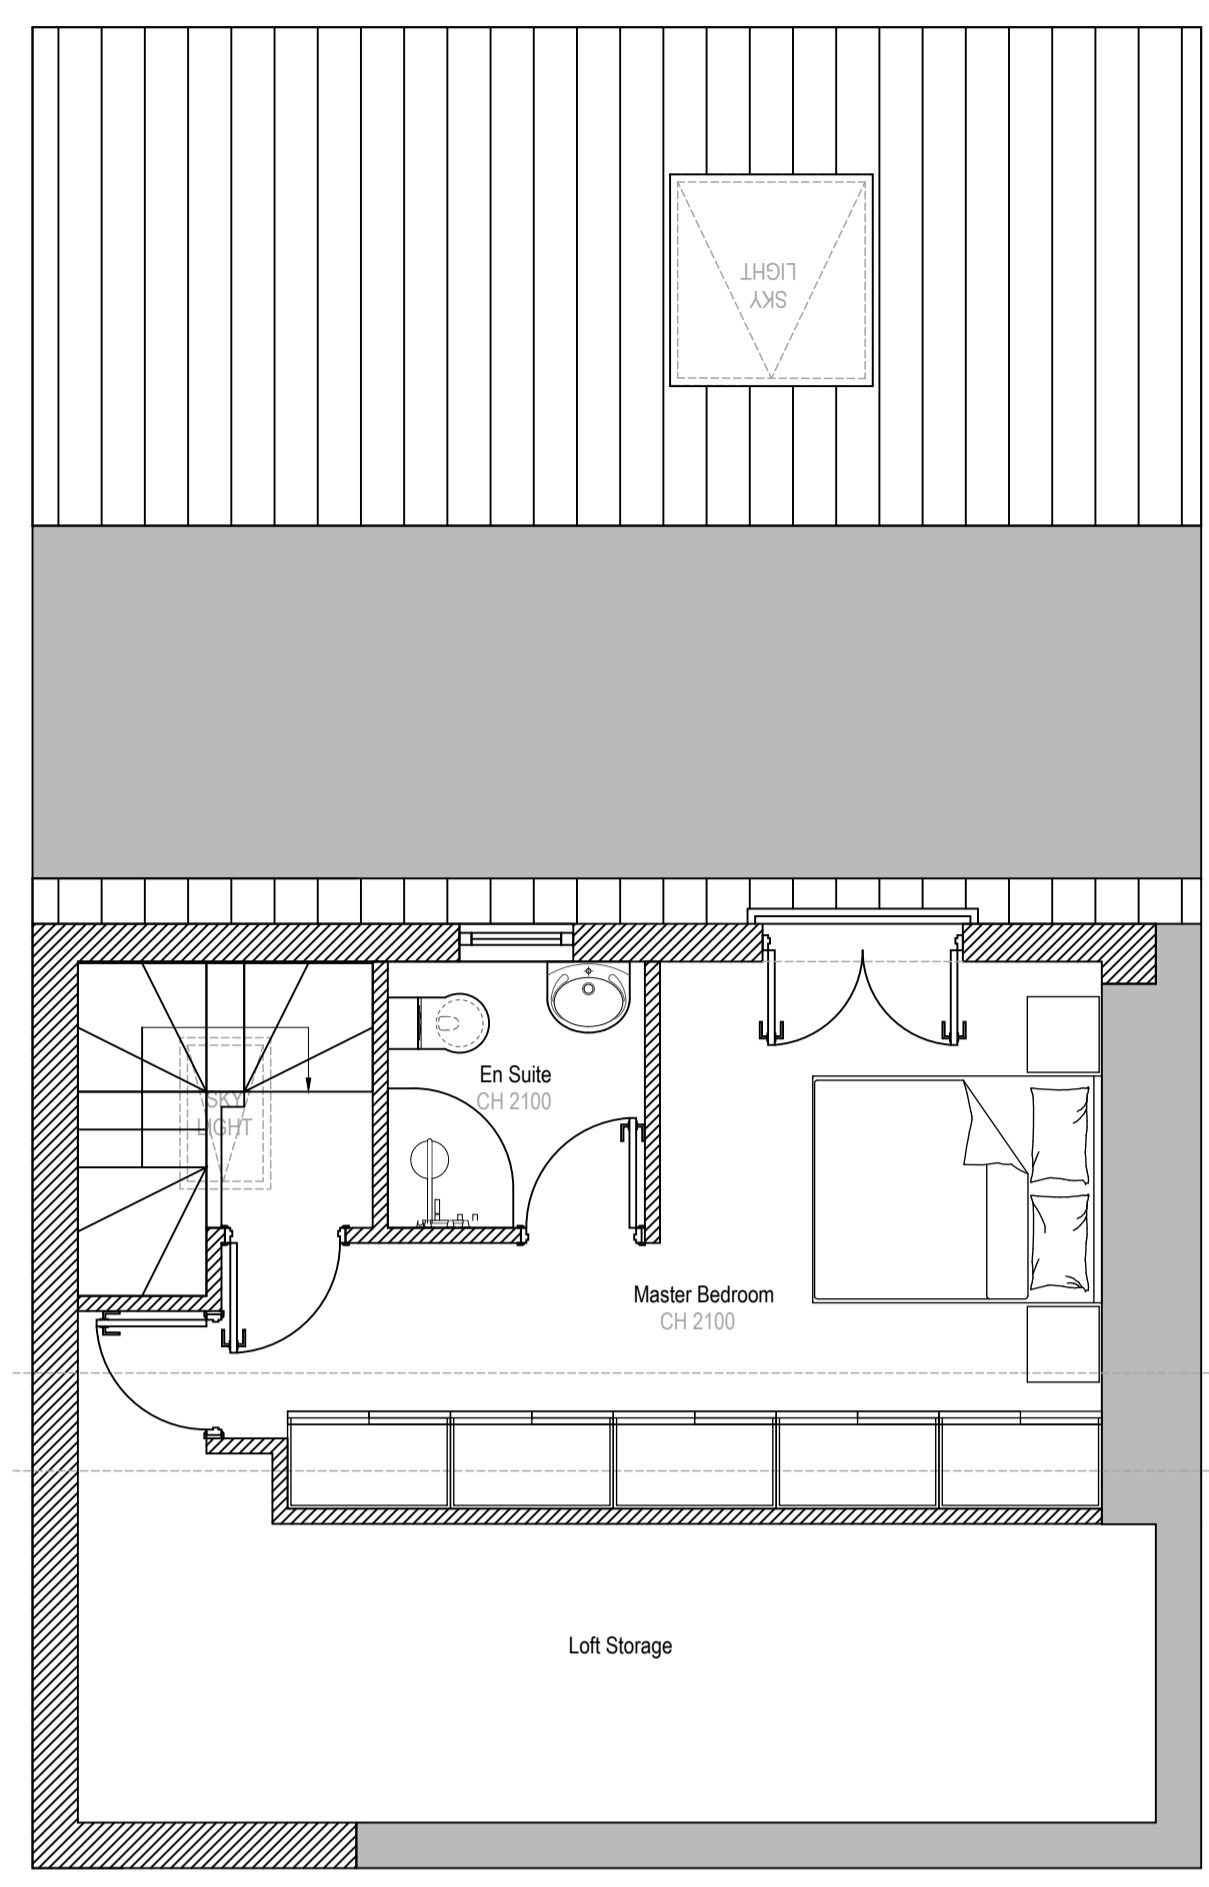


4 Proposed Second Floor Plan  
1:50 @ A1

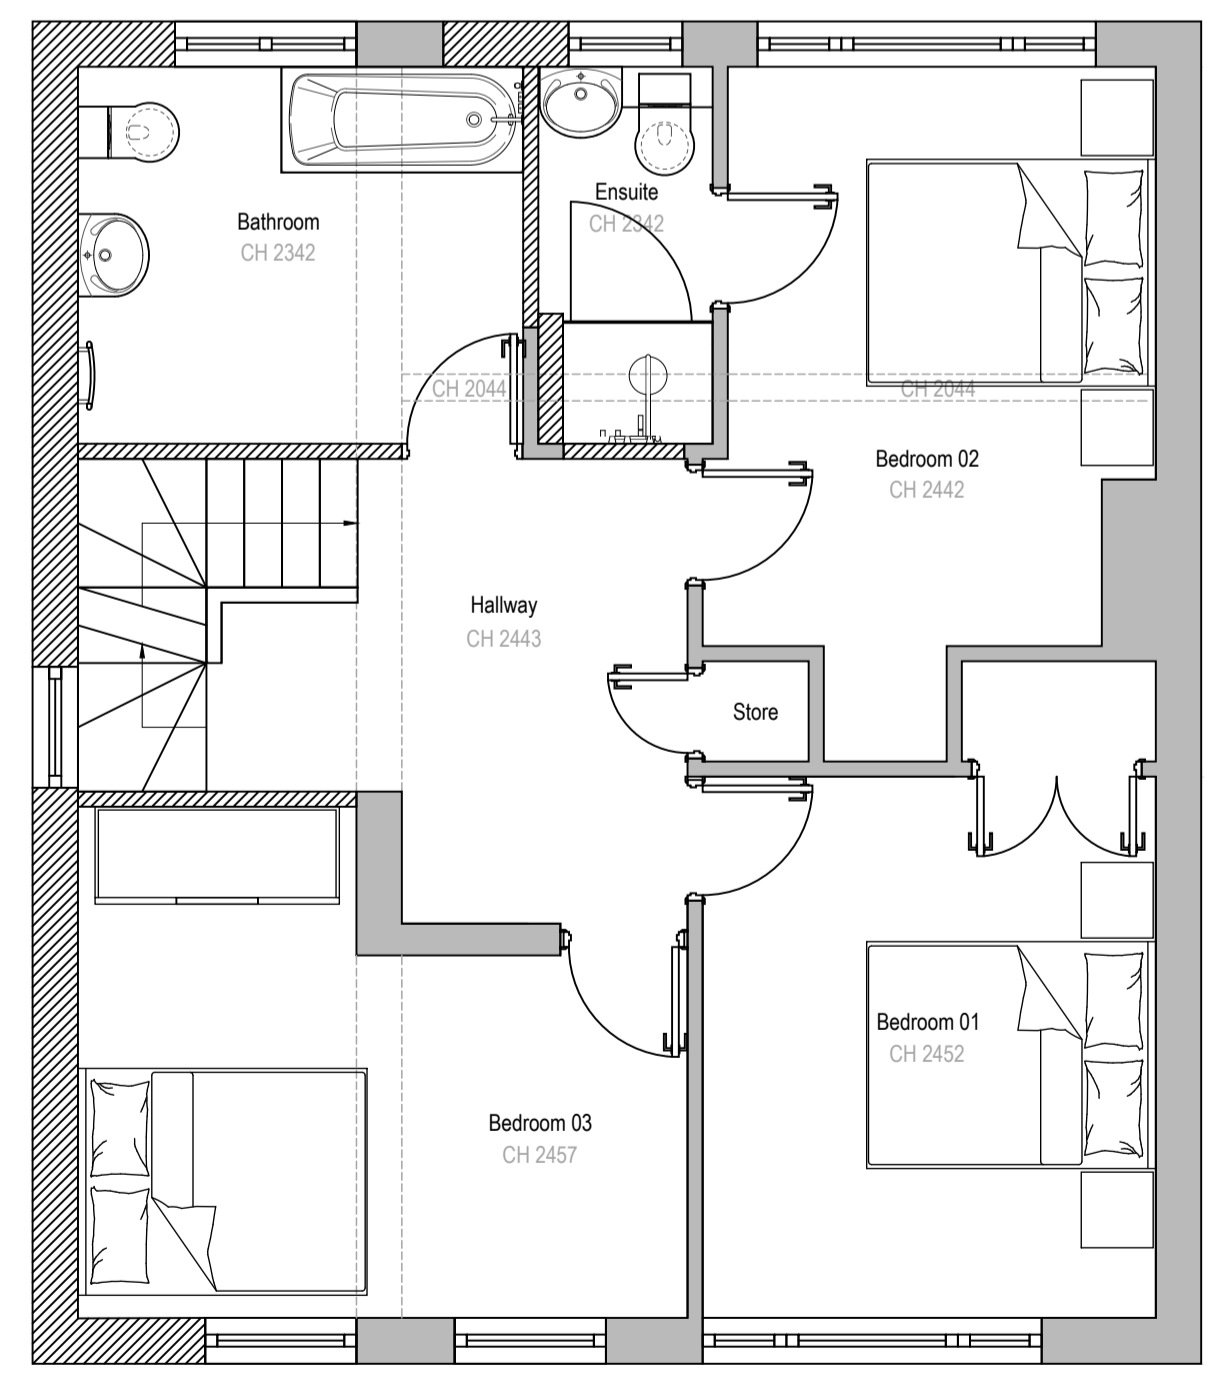

3 Proposed First Floor Plan  
1:50 @ A1

CH 2494  
CH 2000  
CH 1750

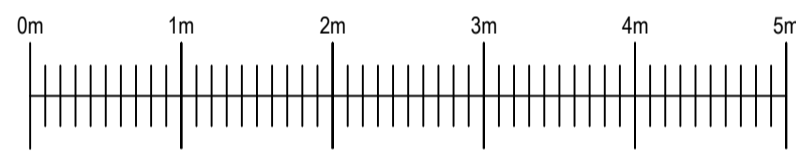

PRINTED SIZE 1:50 @ A1

CLIENT

PROJECT  
5 POPLAR WALK  
NEW MARKET  
CB8 9YB

DRAWING TITLE  
PROPOSED PLANS

PROJECT No.	DRAWN BY
4351	PA
SCALE	DATE
1:50 @ A1	NOV 21
DRAWING NO.	REVISION
4351-P-101	-

DRAWING STATUS  
PLANNING

**MGL**  
PROJECTS