



ALL DIMENSIONS MUST BE CHECKED AND VERIFIED ON SITE BY THE CONTRACTOR BEFORE COMMENCING ANY WORK OR PRODUCING DRAWINGS. MGL PROJECTS LTD MUST BE NOTIFIED IMMEDIATELY OF ANY ERRORS OR DISCREPANCIES PRIOR TO THE COMMENCEMENT OF WORK.

THIS DRAWING AND ALL INFORMATION CONTAINED WITHIN IS THE SOLE PROPERTY OF MGL PROJECTS LTD AND MAY NOT BE REPRODUCED IN WHOLE OR PART WITHOUT WRITTEN PERMISSION FROM MGL PROJECTS LTD.


REV	DESCRIPTION	DATE	BY

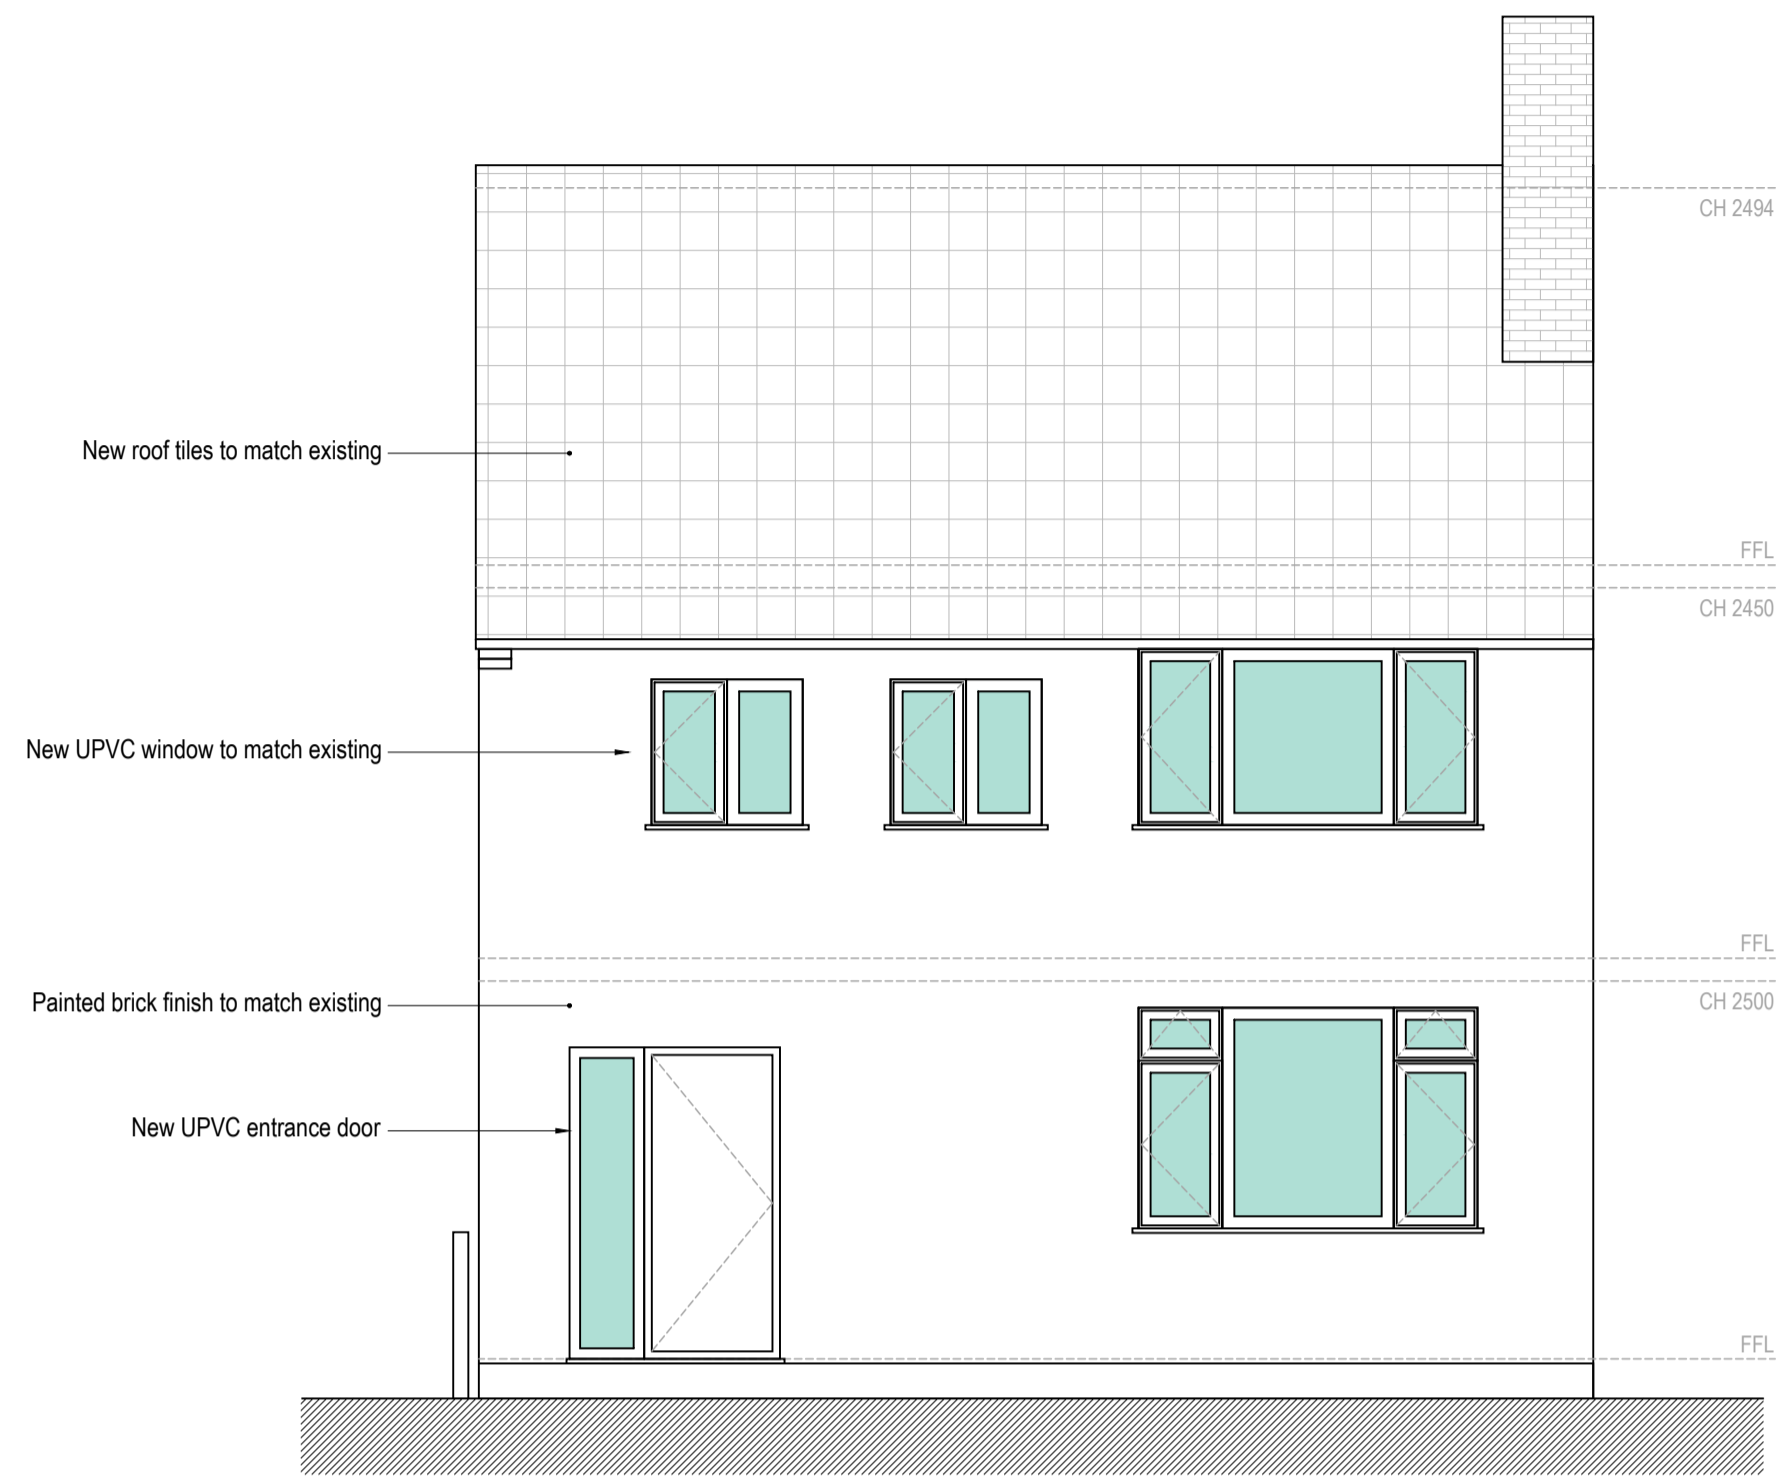


1 Existing Front Elevation
1:50 @ A1

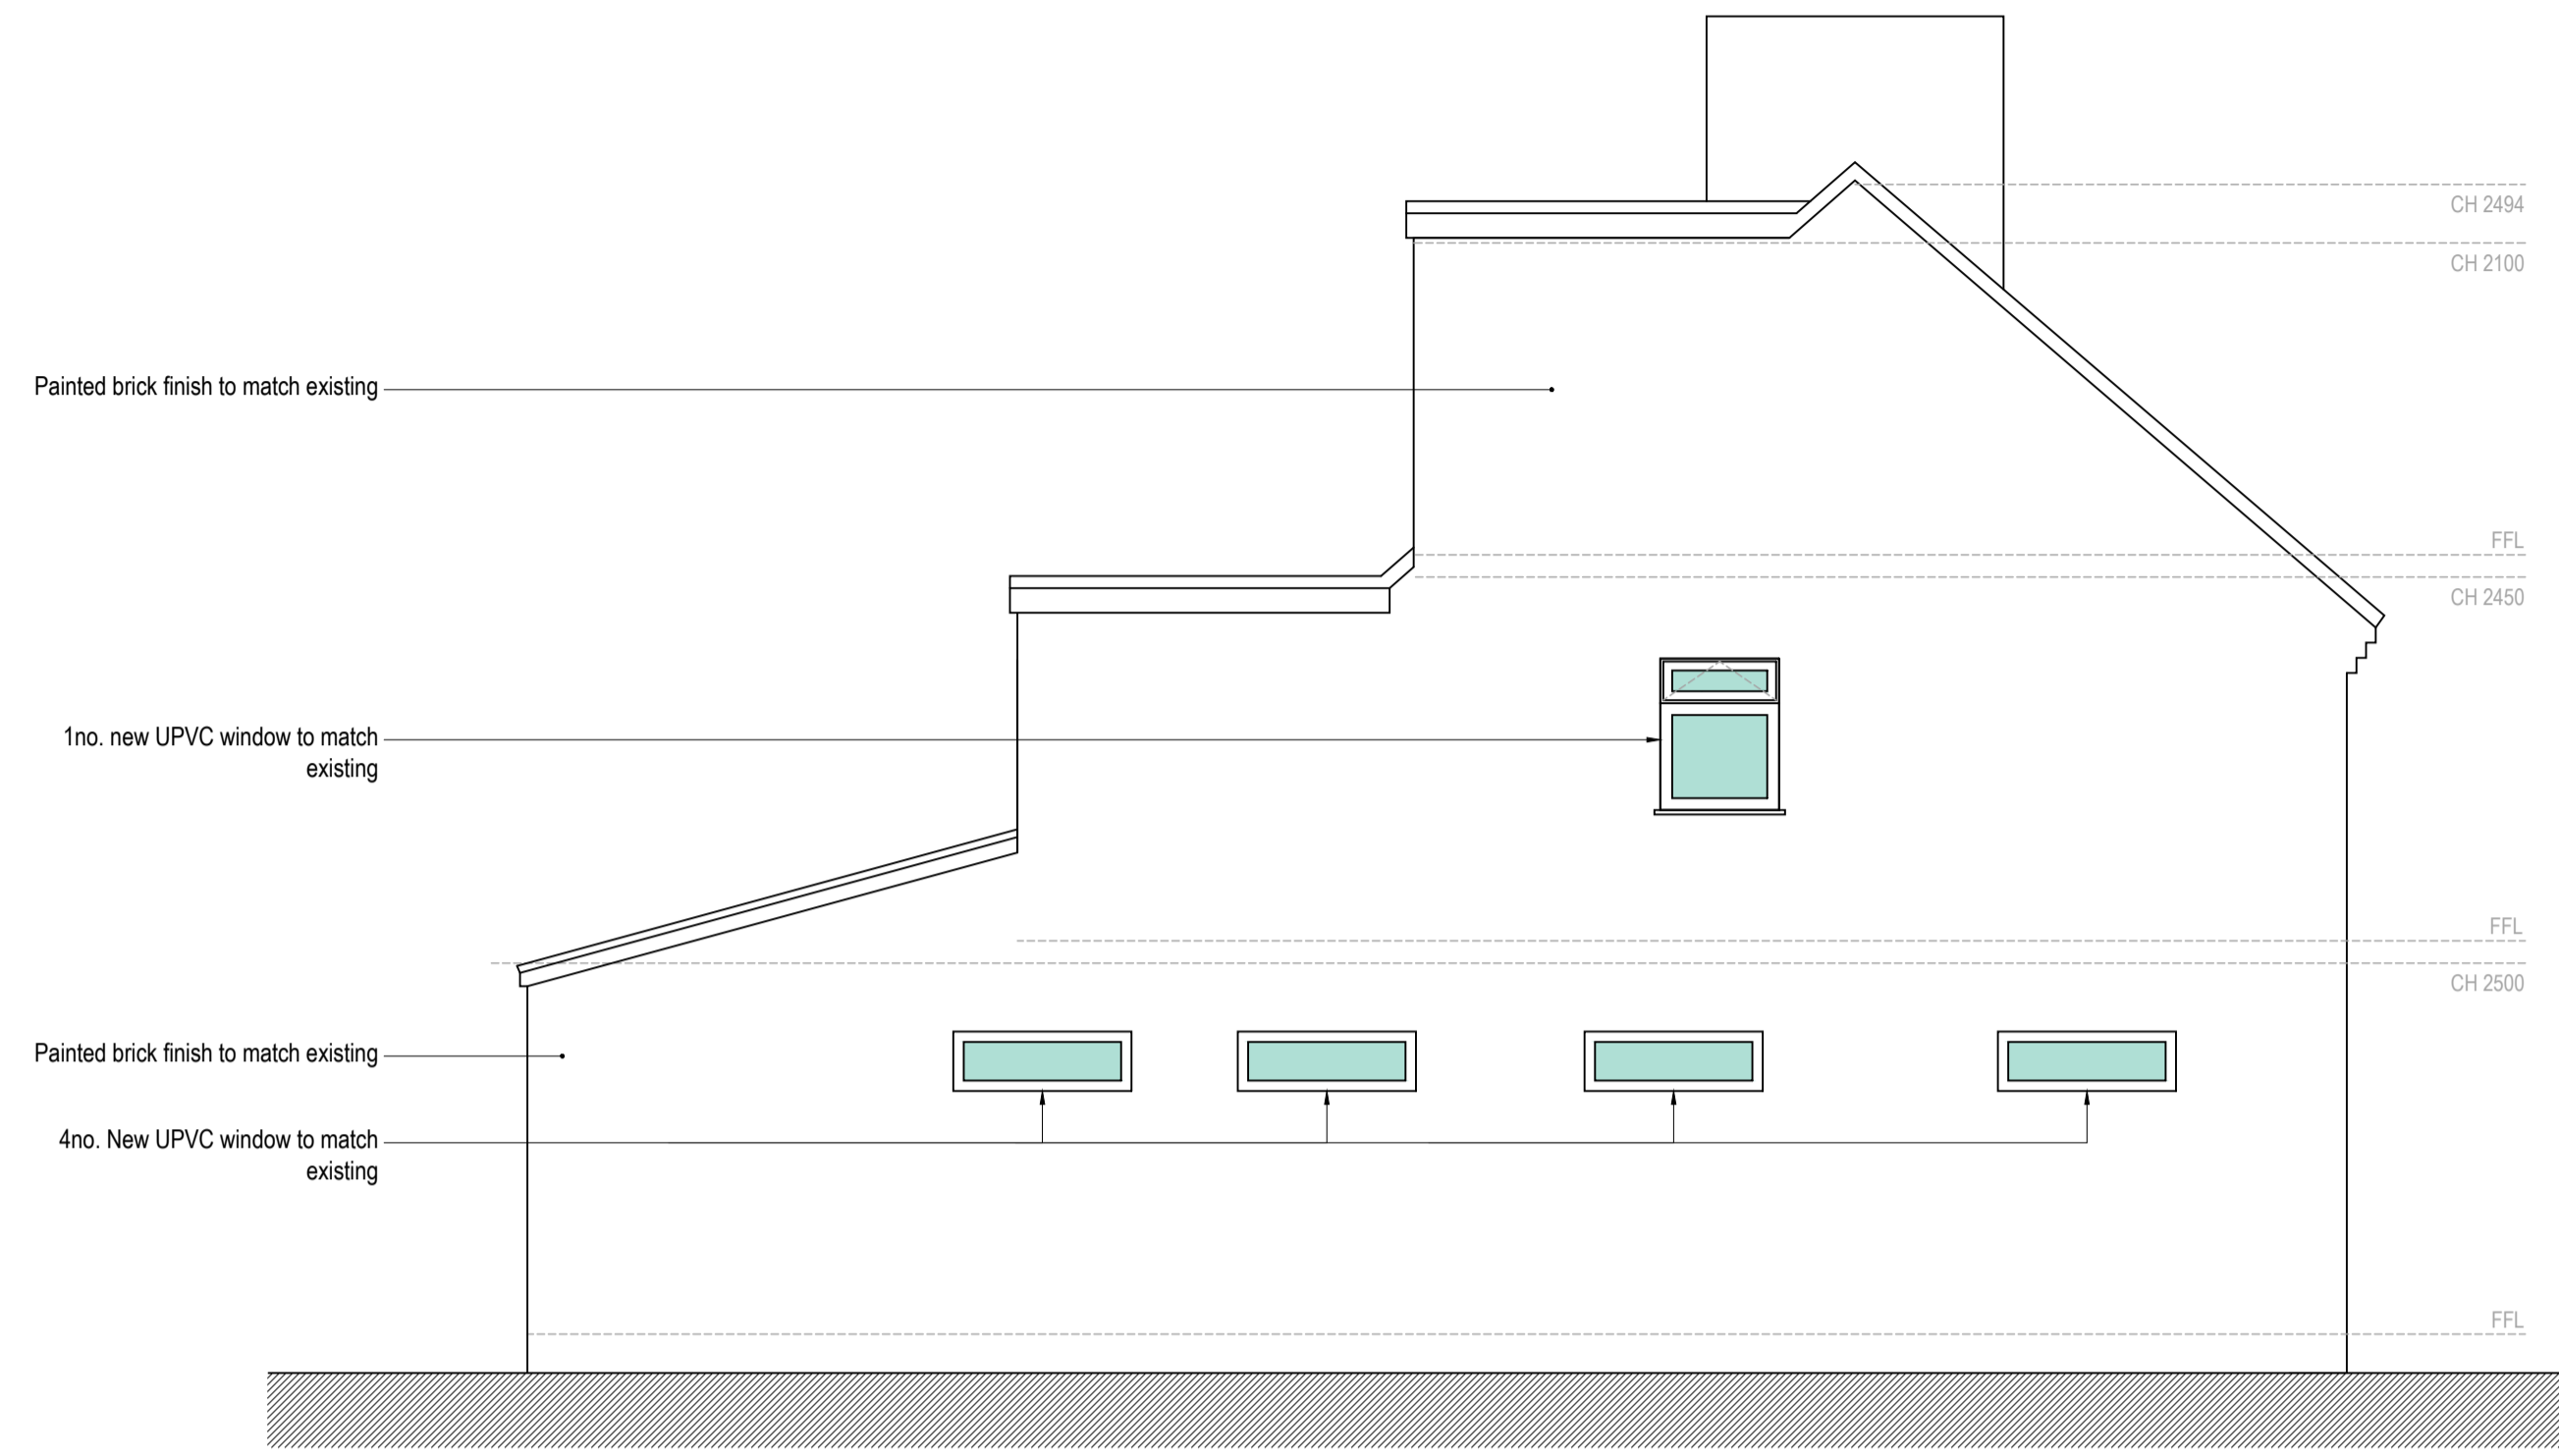


2 Existing Side Elevation
1:50 @ A1

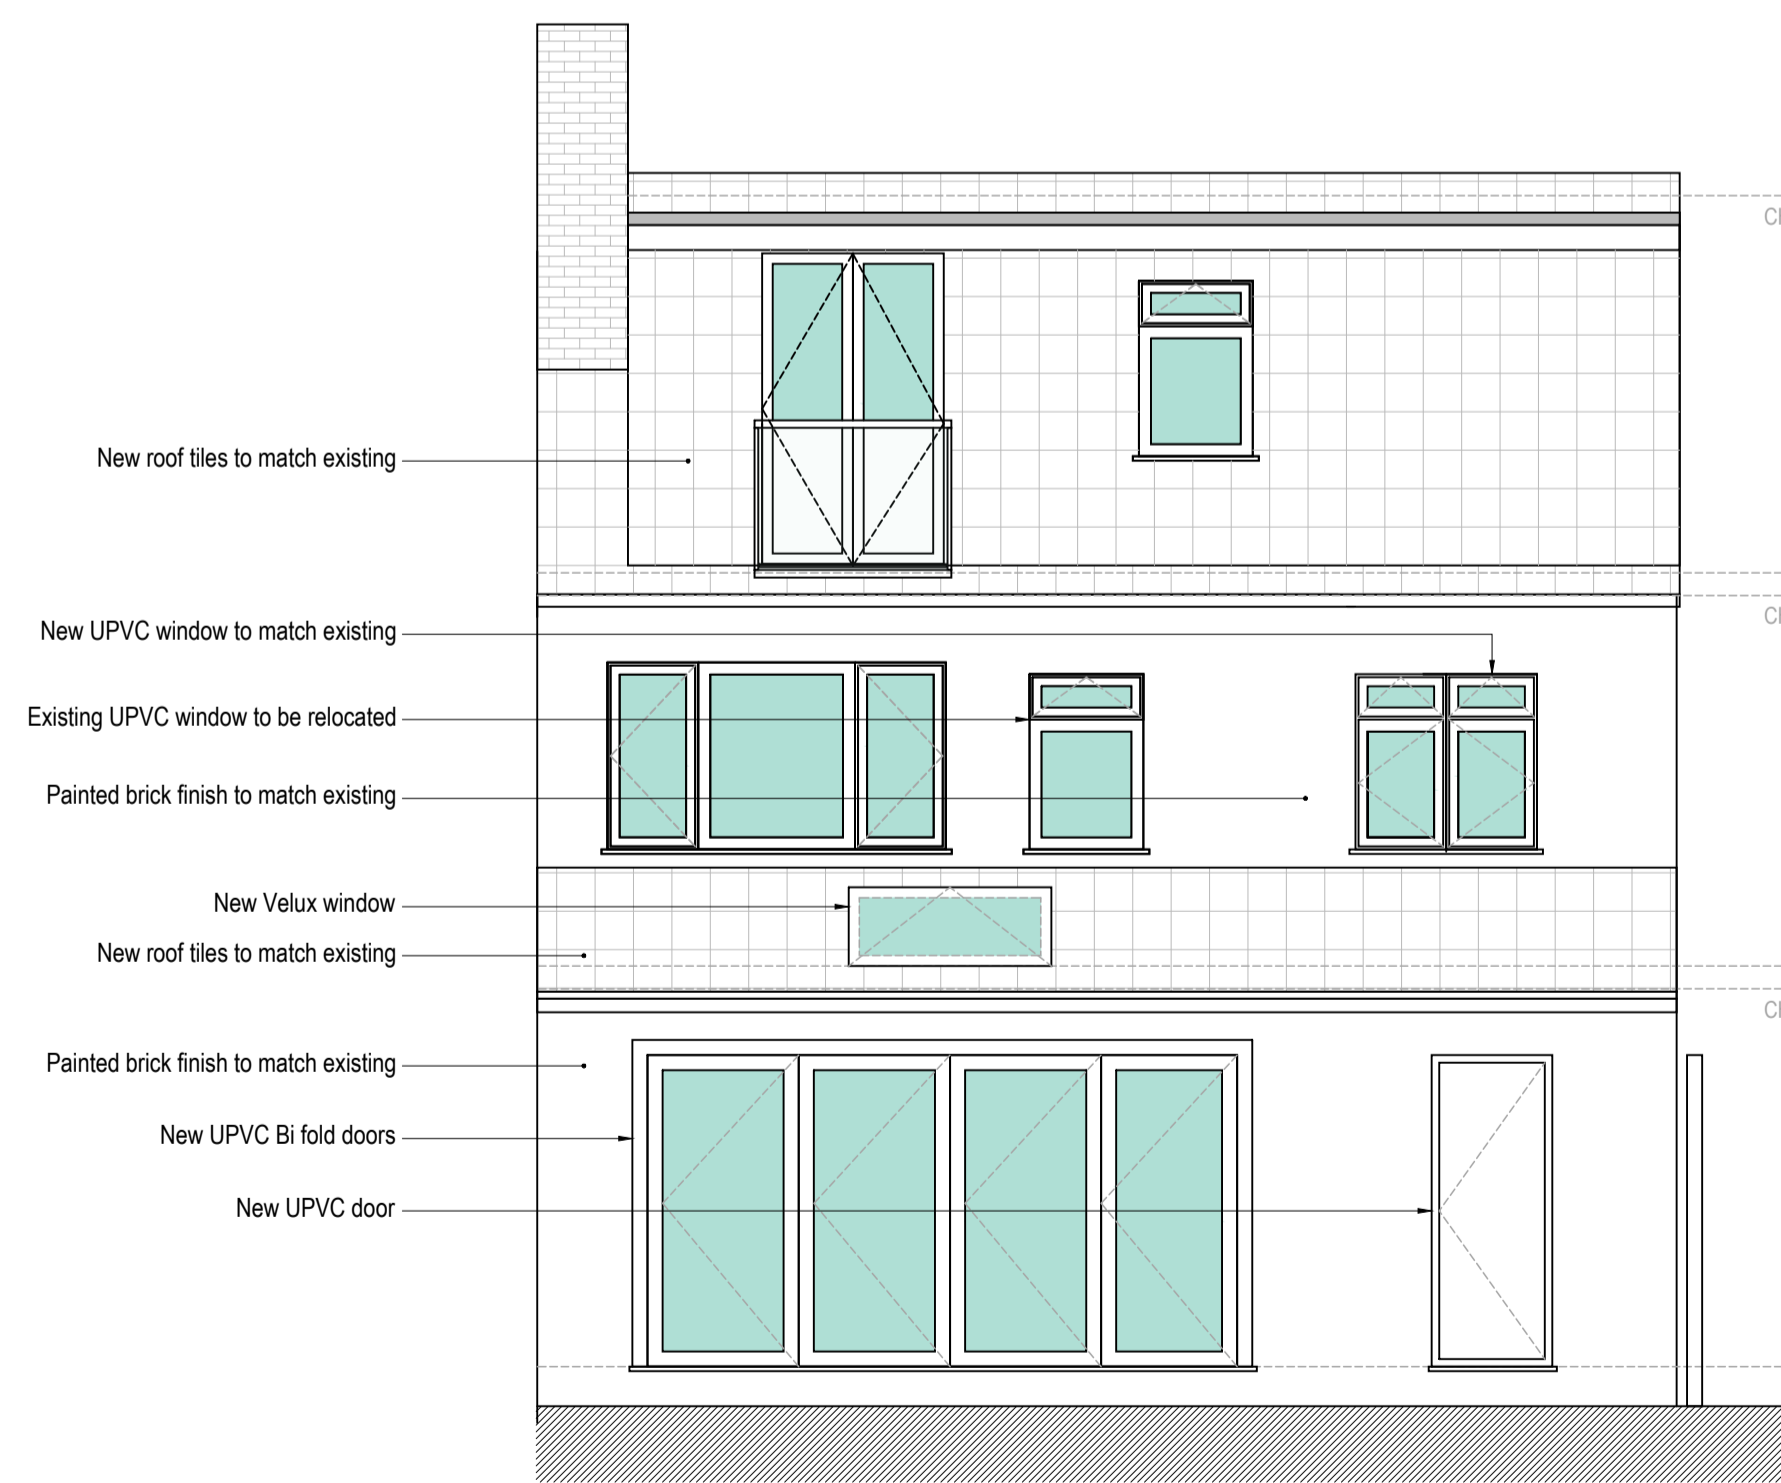

3 Existing Rear Elevation
1:50 @ A1

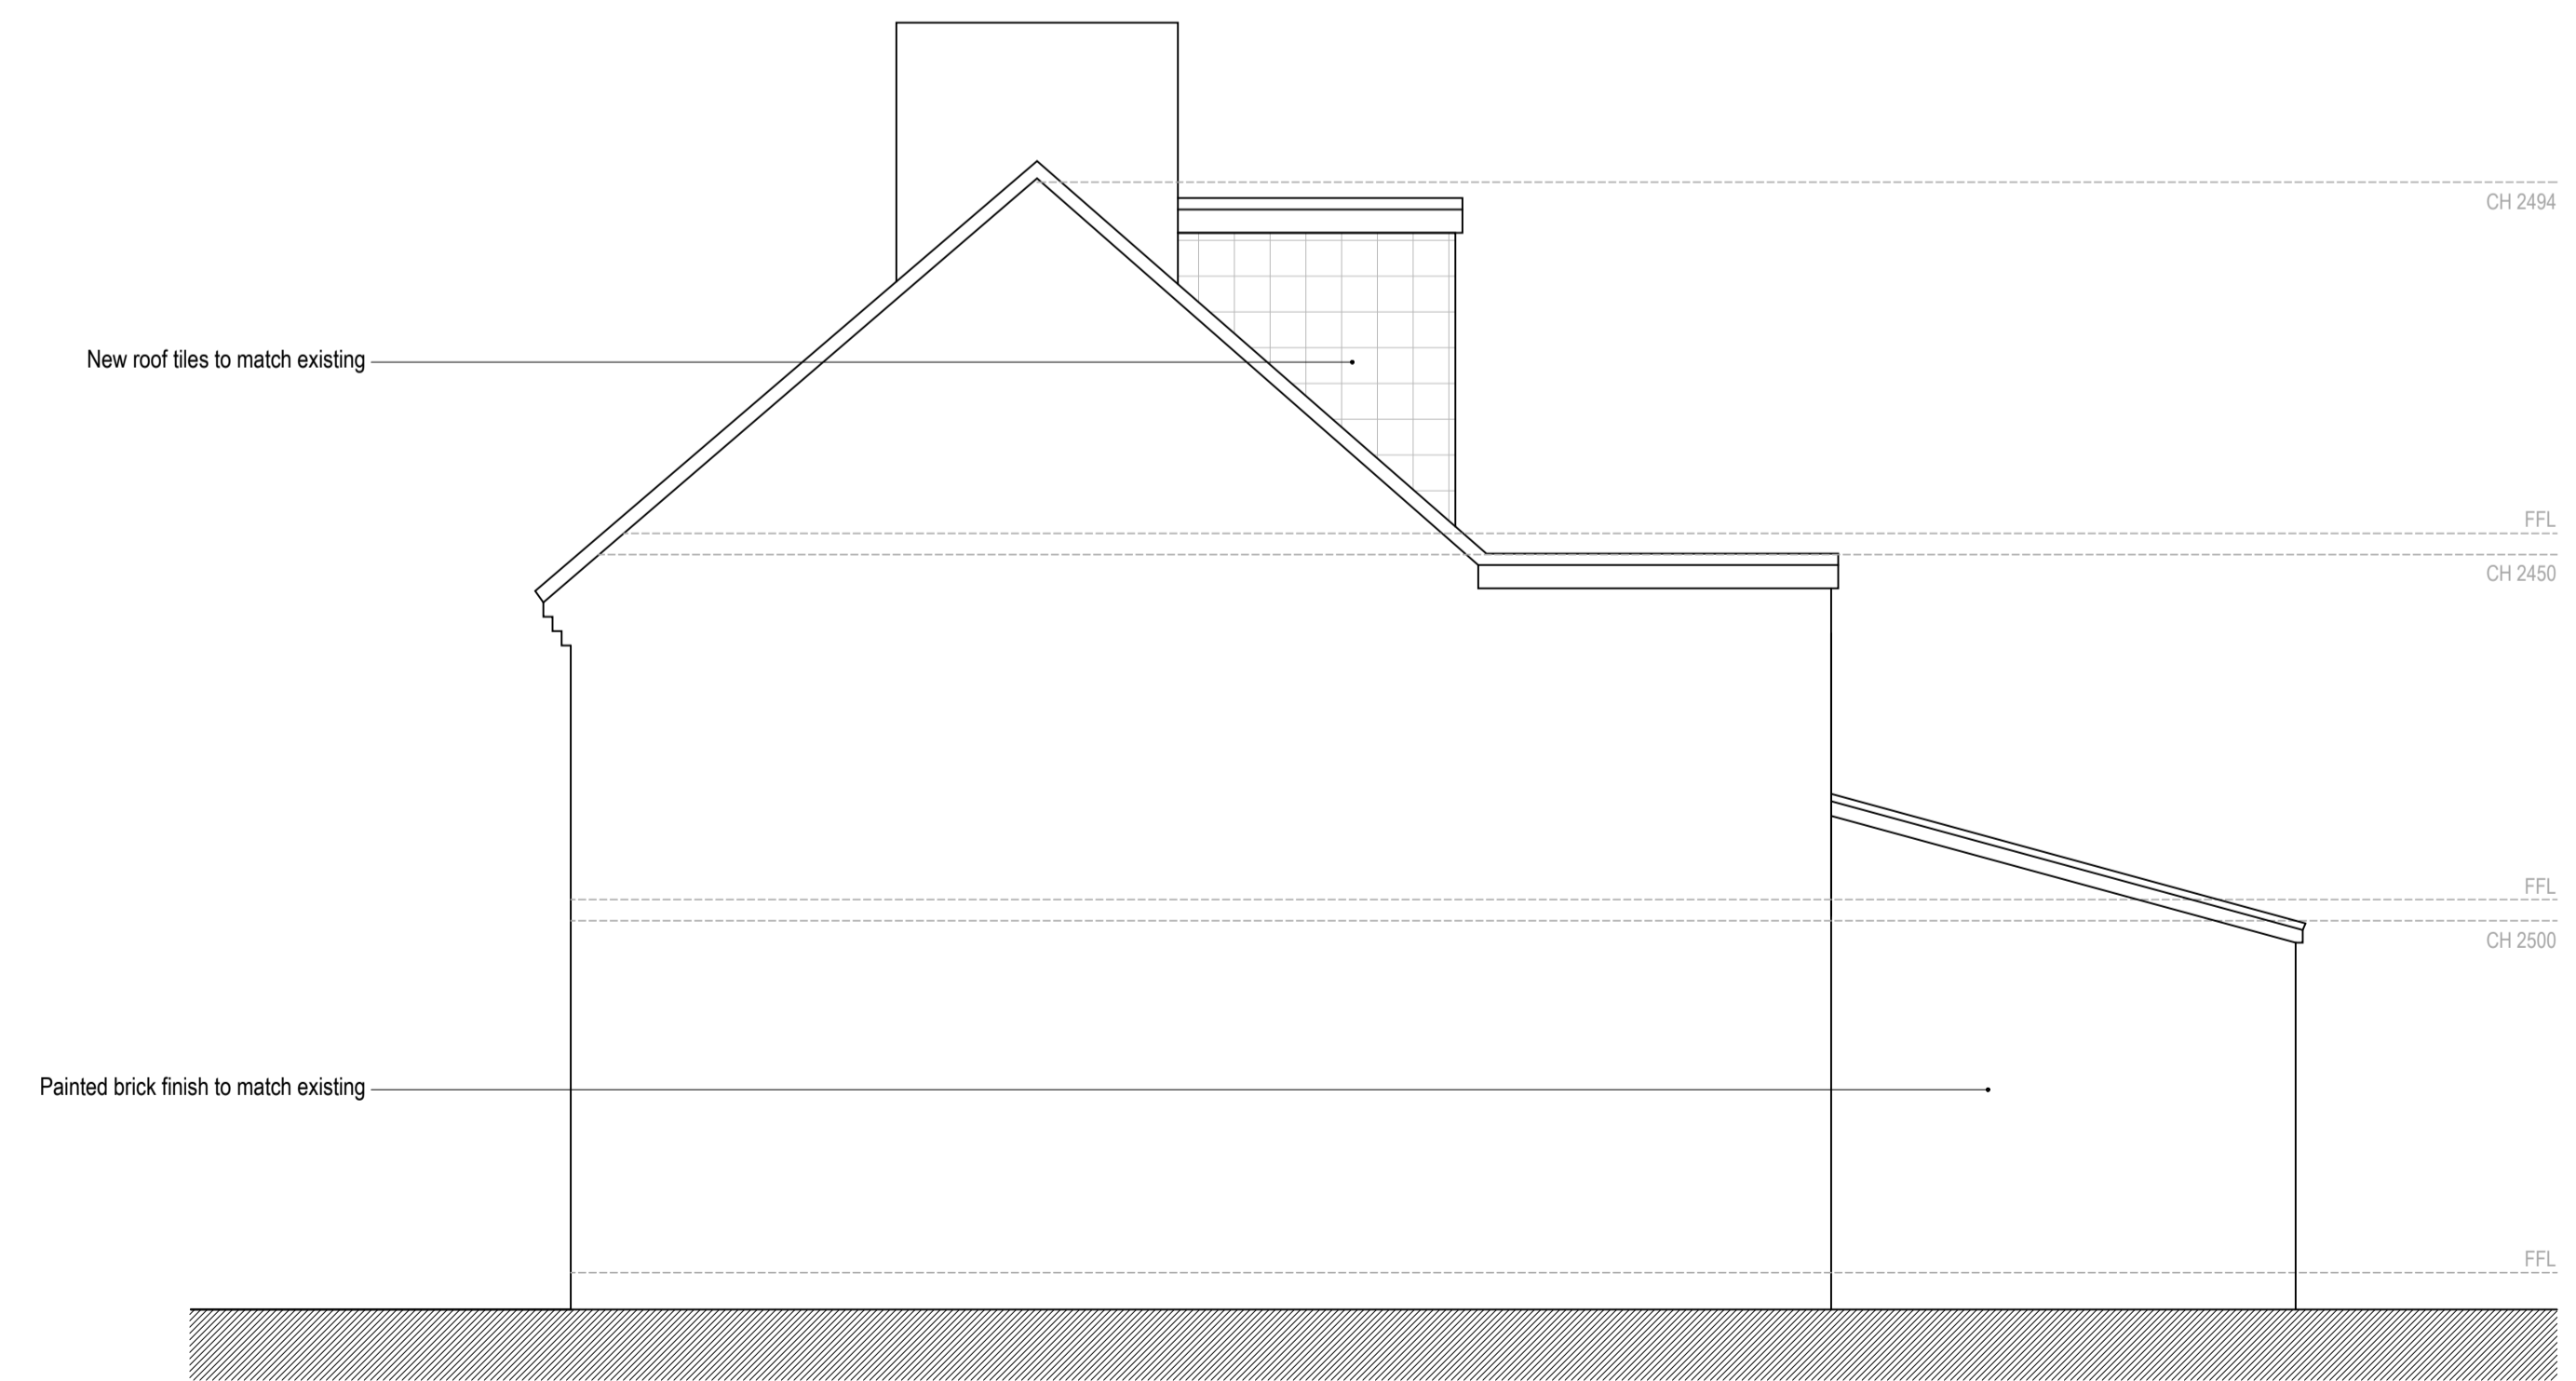

4 Existing Side Elevation
1:50 @ A1

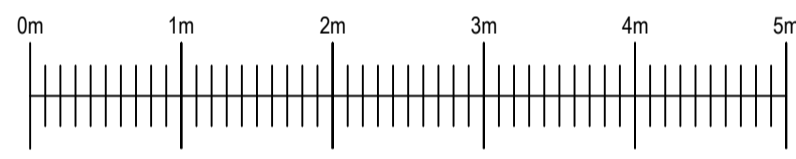

PRINTED SIZE 1:50 @ A1

CLIENT

PROJECT
5 POPLAR WALK
NEW MARKET
CB8 9YB

DRAWING TITLE
PROPOSED ELEVATIONS

PROJECT No. 4351	DRAWN BY PA
SCALE 1:50 @ A1	DATE NOV 21
DRAWING NO. 4351-P-001	REVISION -

DRAWING STATUS
PLANNING

