




© Crown Copyright and database rights 2021 OS 100042766
 Reproduction in whole or in part is prohibited without the prior
 permission of Ordnance Survey.



① Location Plan
 Scale 1:1250 @ A1

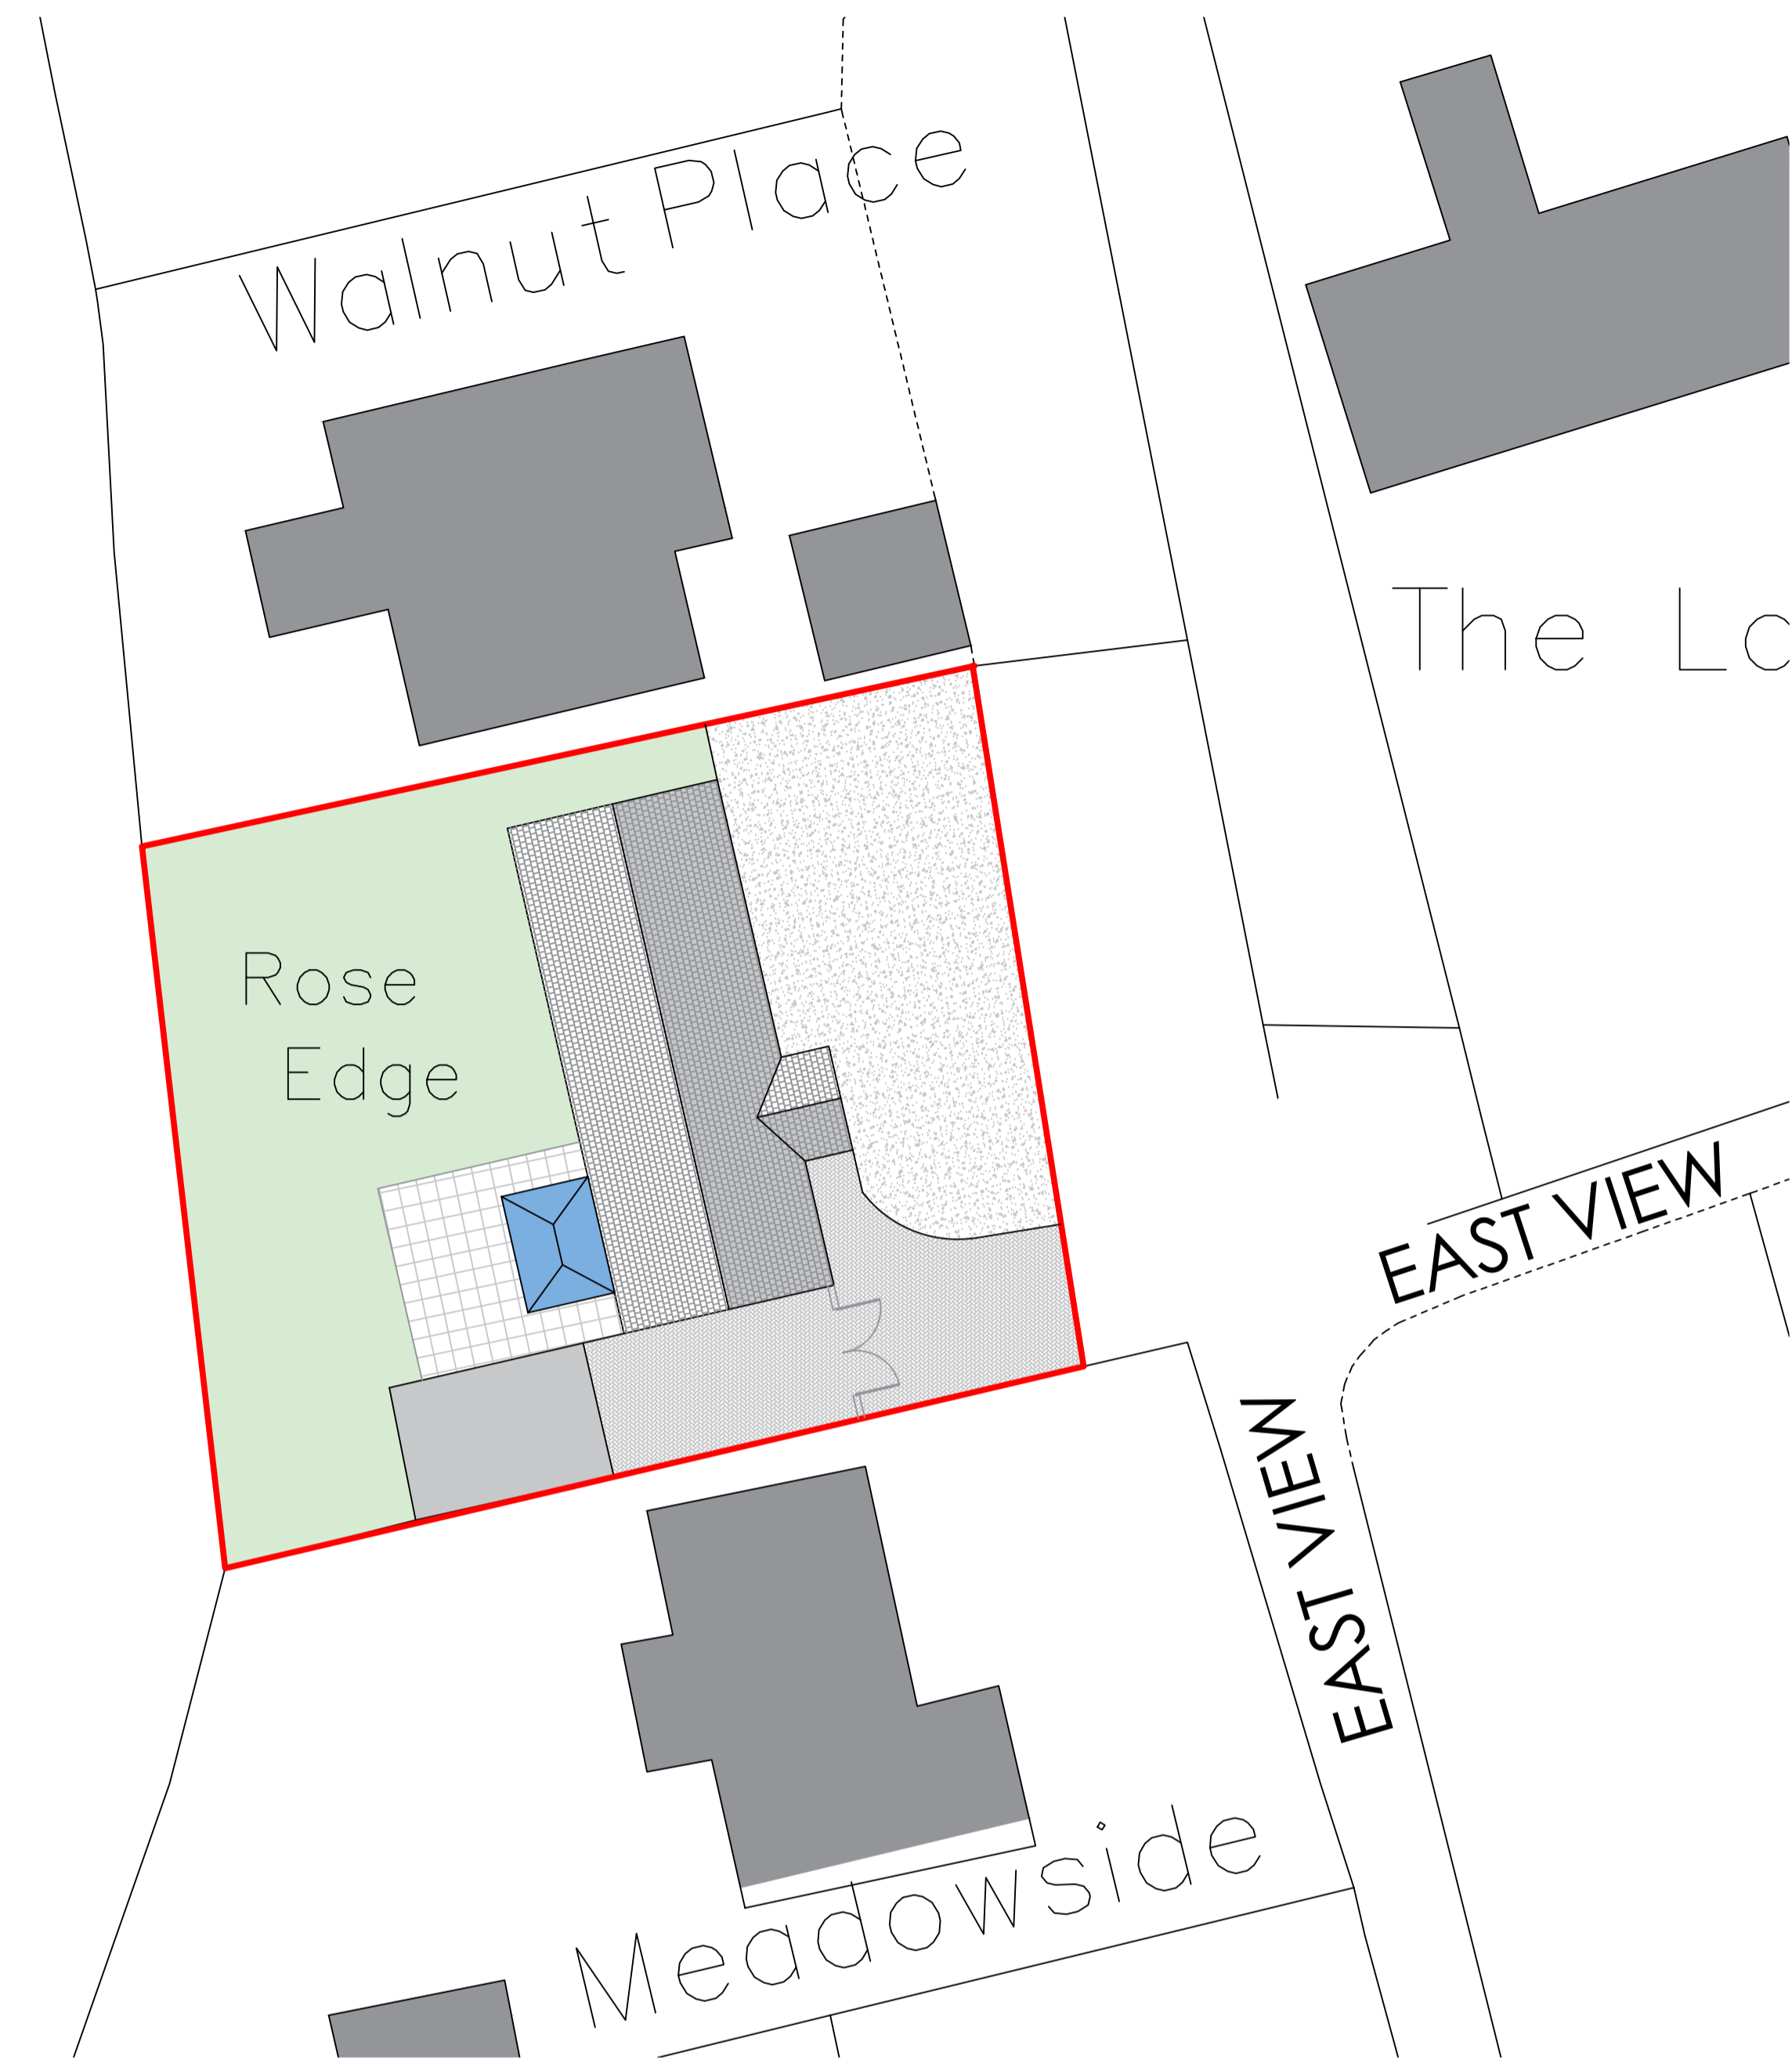

② Existing Site Plan
 Scale 1:200 @ A1




③ Existing Elevations
 Scale 1:100 @ A1

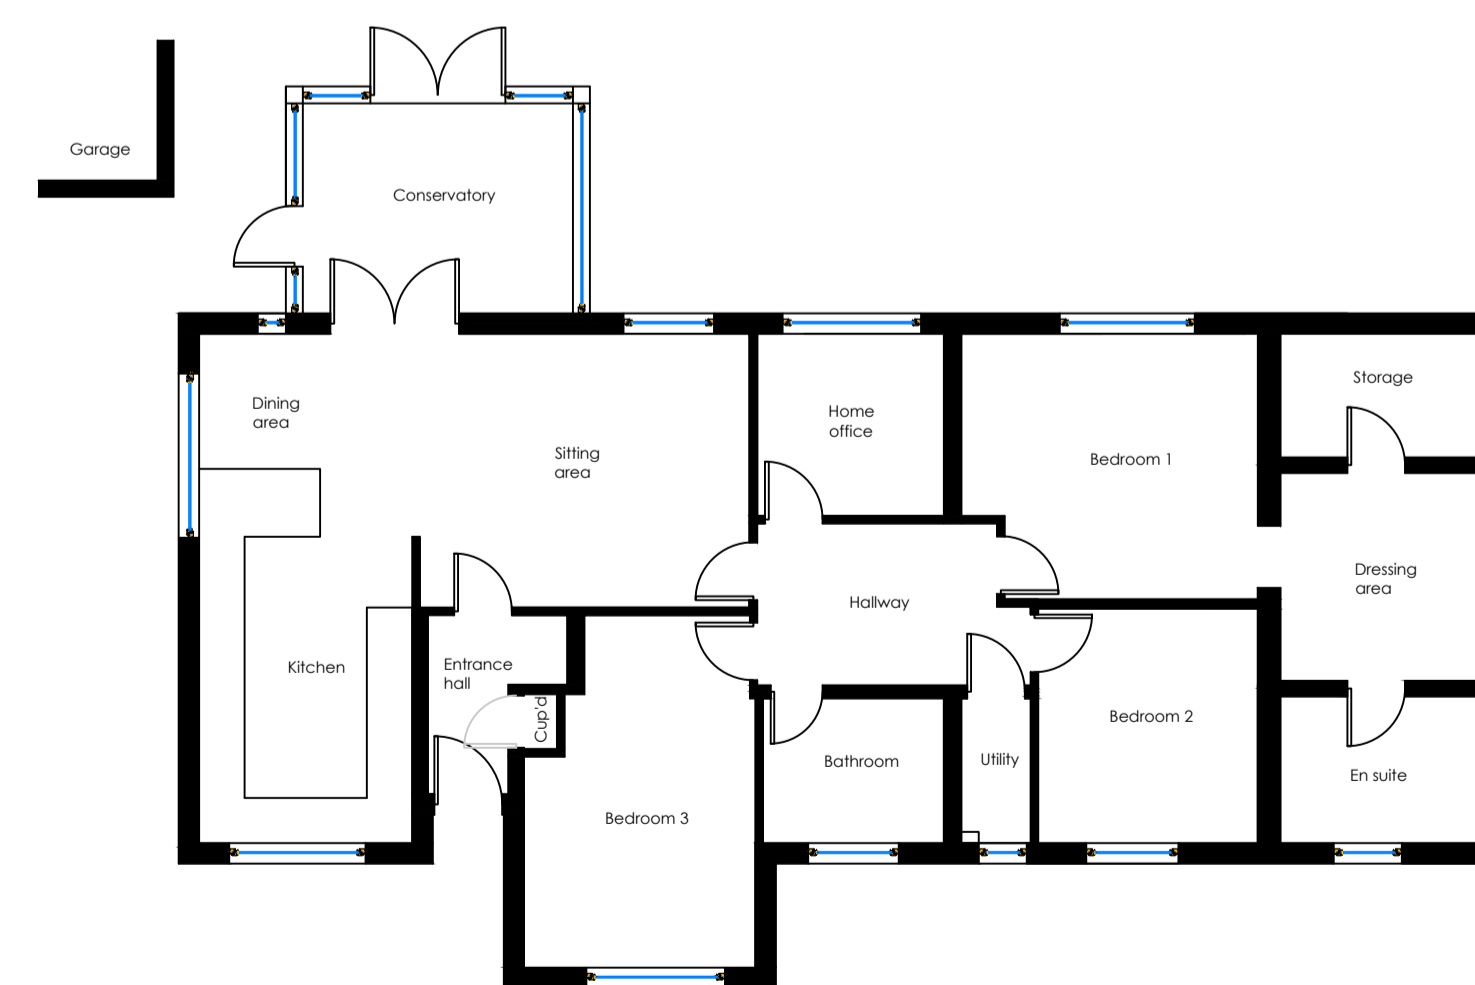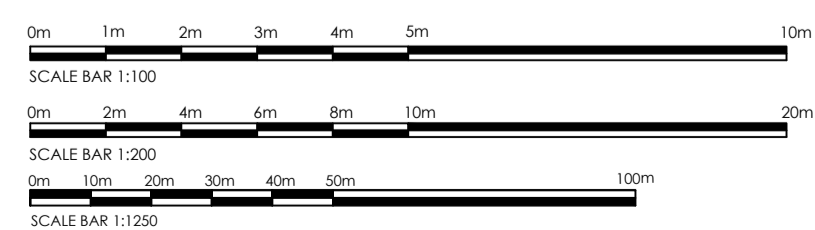

④ Existing Floor Plans
 Scale 1:100 @ A1

NOTES
 This drawing must not be scaled. Report any discrepancies to
 the designer immediately.
 All dimensions to be verified on site by main contractor before
 any work on site starts.
 Any construction work carried out prior to receiving of
 necessary approvals is entirely at the householders / clients risk.
 All building works to comply with current & relevant Building
 Regulations and British Standards.
 This drawing is to be read with all relevant architectural
 /engineers drawings and other relevant info.
 A J S Architecture Ltd have full copyright rights to these
 drawings. Unauthorised copying is not permitted.
 All drawings based digital ordnance survey as instructed by
 client and are subject to a topographical site survey.
 Plans to be in accordance with structural engineers details.

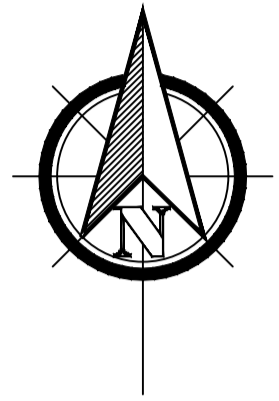

AJS ARCHITECTURE LTD
 The Gable, 60a Beck Road,
 Isleham,
 Ely, Cambridgeshire
 Tel: 01223901904
 Email: ajs.design@hotmail.com
 Website: www.ajsarchitecture.co.uk

Project
 Proposed demolition of existing conservatory and
 erection of single storey rear extension and associated
 works at 21 East View, Freckenham

Description
 Existing Plans

Client
 Mr & Mrs Burrows

Date Nov 2021
Scale 1 : 1250 1 : 200 1 : 100

Drawing No P- 6479 - 01