

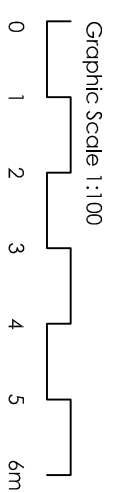


NOTES

The contractor is responsible for checking dimensions, any discrepancies to be determined by the architects before proceeding with the works.
 No dimensions to be scaled from drawing, figured dimensions to be worked to in all cases.
 All materials used and work undertaken to be in accordance with relevant British Standards Codes of Practice and the Building Regulations with subsequent amendments.
 The contents of this drawing are the property of Milne Fining Chartered Architects and must not be reproduced without their expressed written consent.

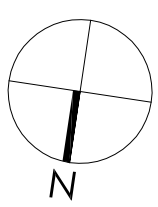

Key	
	Existing wall construction
	Proposed wall construction
	Existing wall removed
	Boundary line
	New structure to structural engineer's details
	Surface water drainage
	Foul water drainage
	Combined drainage

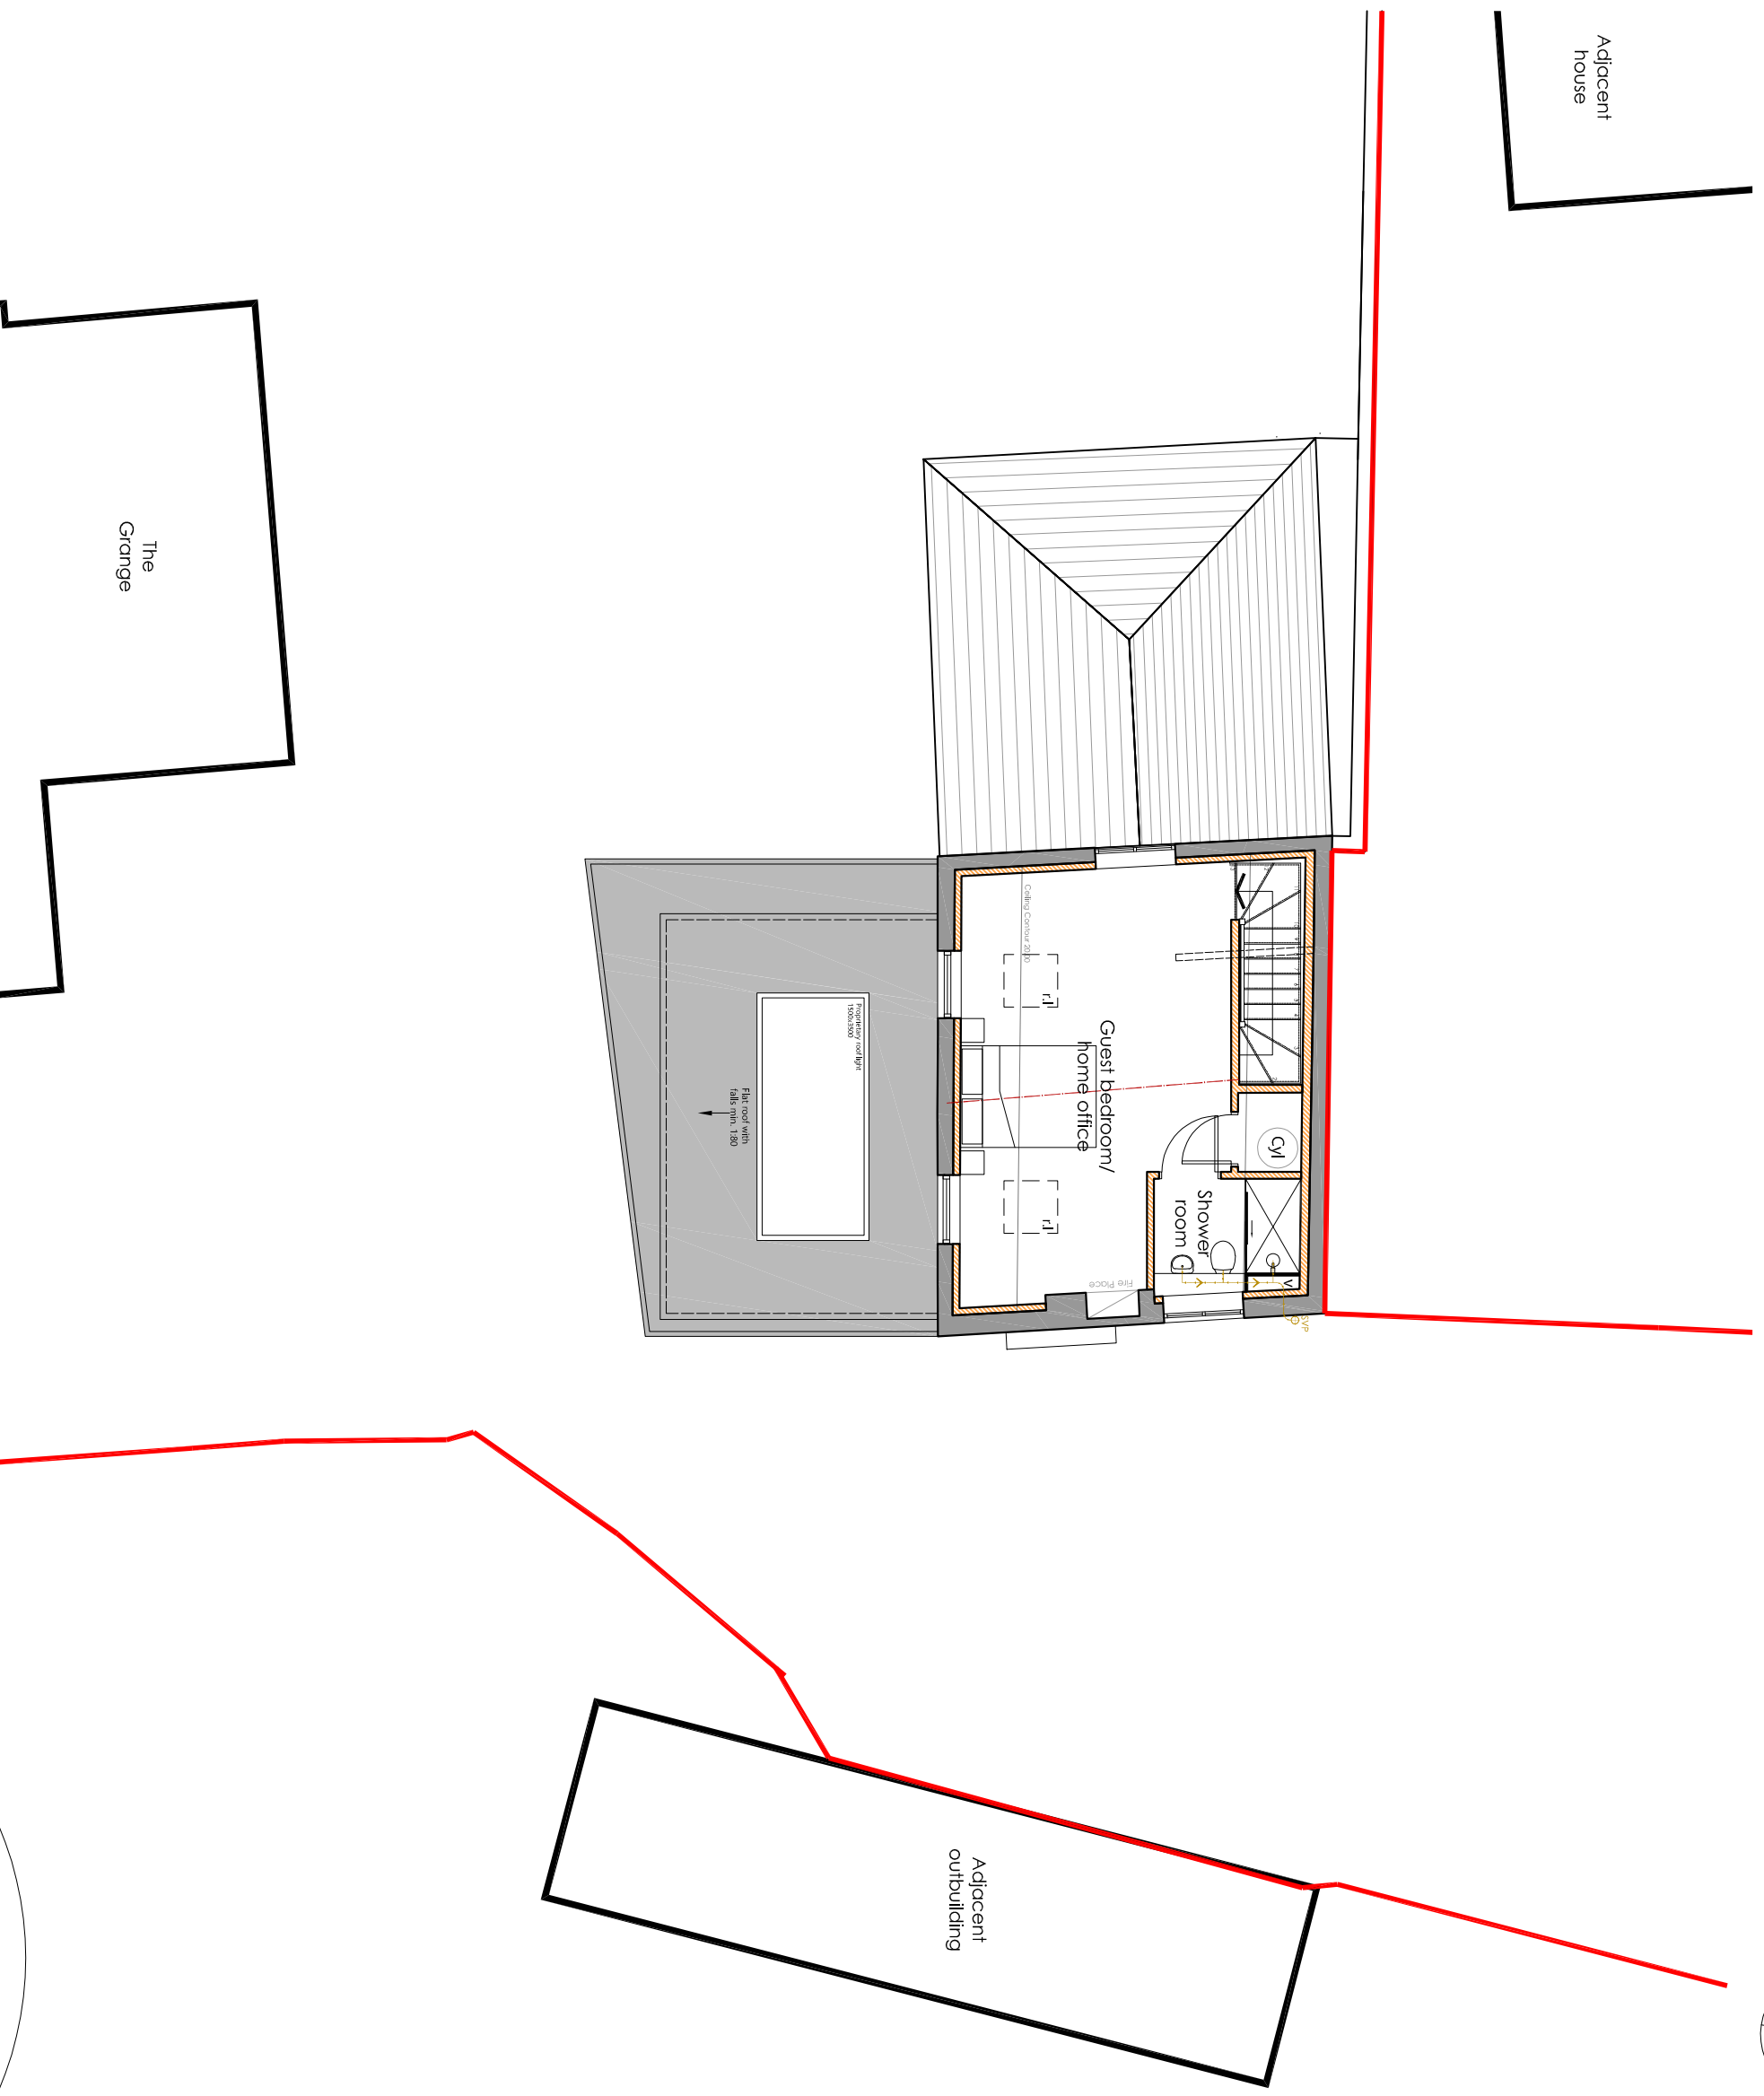

Revision/Note	Date

Project: The Grange, Hessay, YO26 8JR

Title: Proposed First Floor Plan

Client: Mr and Mrs Blackwell

Scale: 1:100 @ A3

Drawn By: EA

Drawing Number: 1025.P211

Date: November 2021

Revised:

Finig Associates
 Chartered Architects
 "Spanning The Breadth Of Architecture"

1 EVANS BUSINESS CENTRE
 ROSE AVENUE
 NETHERTON
 WOLVERHAMPTON
 WV26 6BR
 T: 01904 789098
 E: milne@architectsyork.com
 www.architectsyork.com