

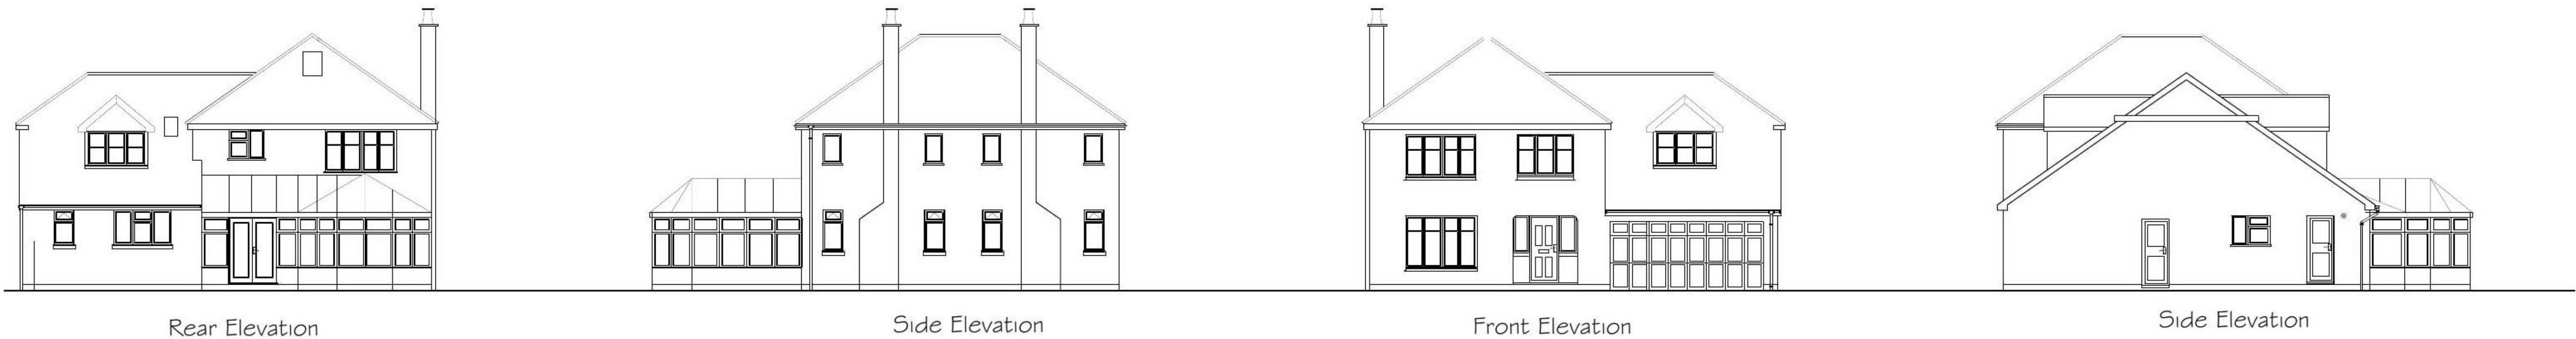
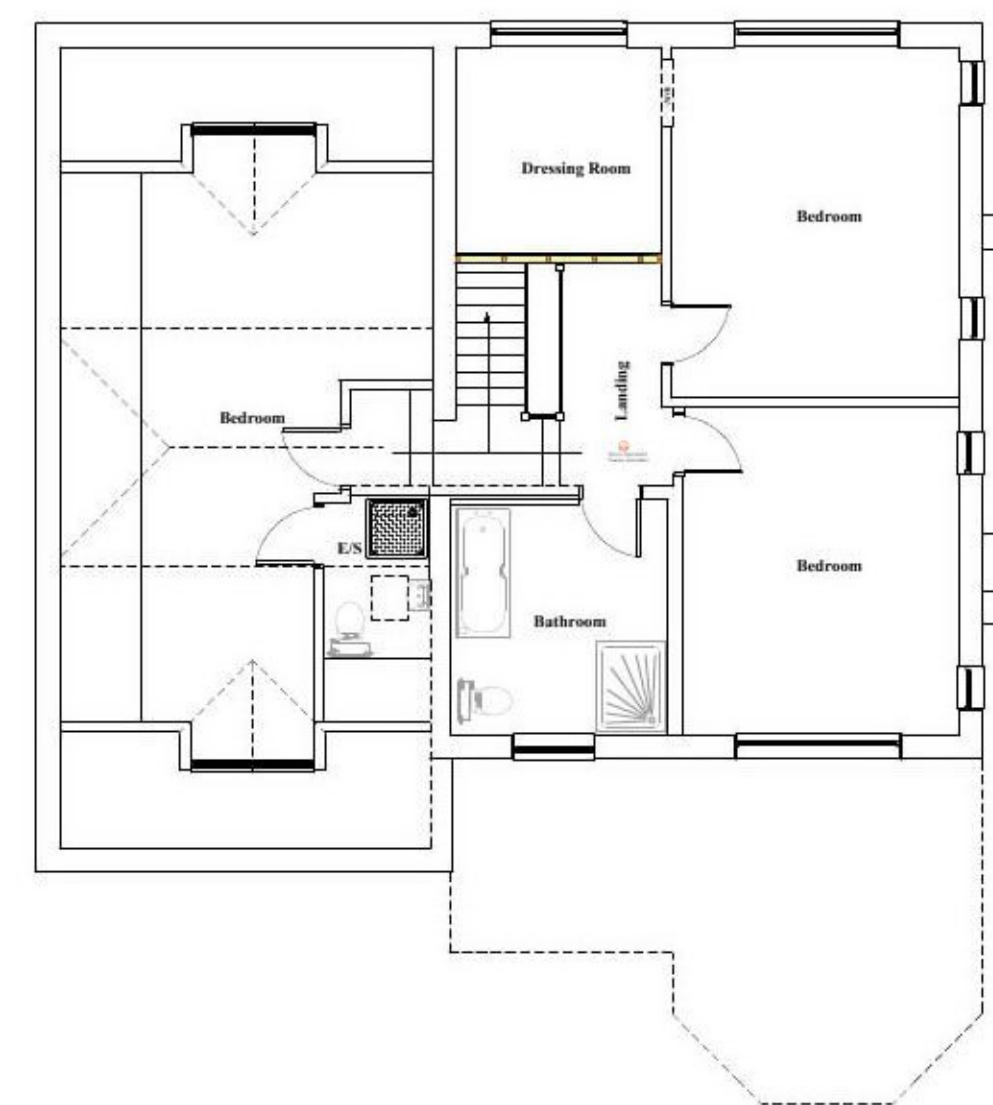
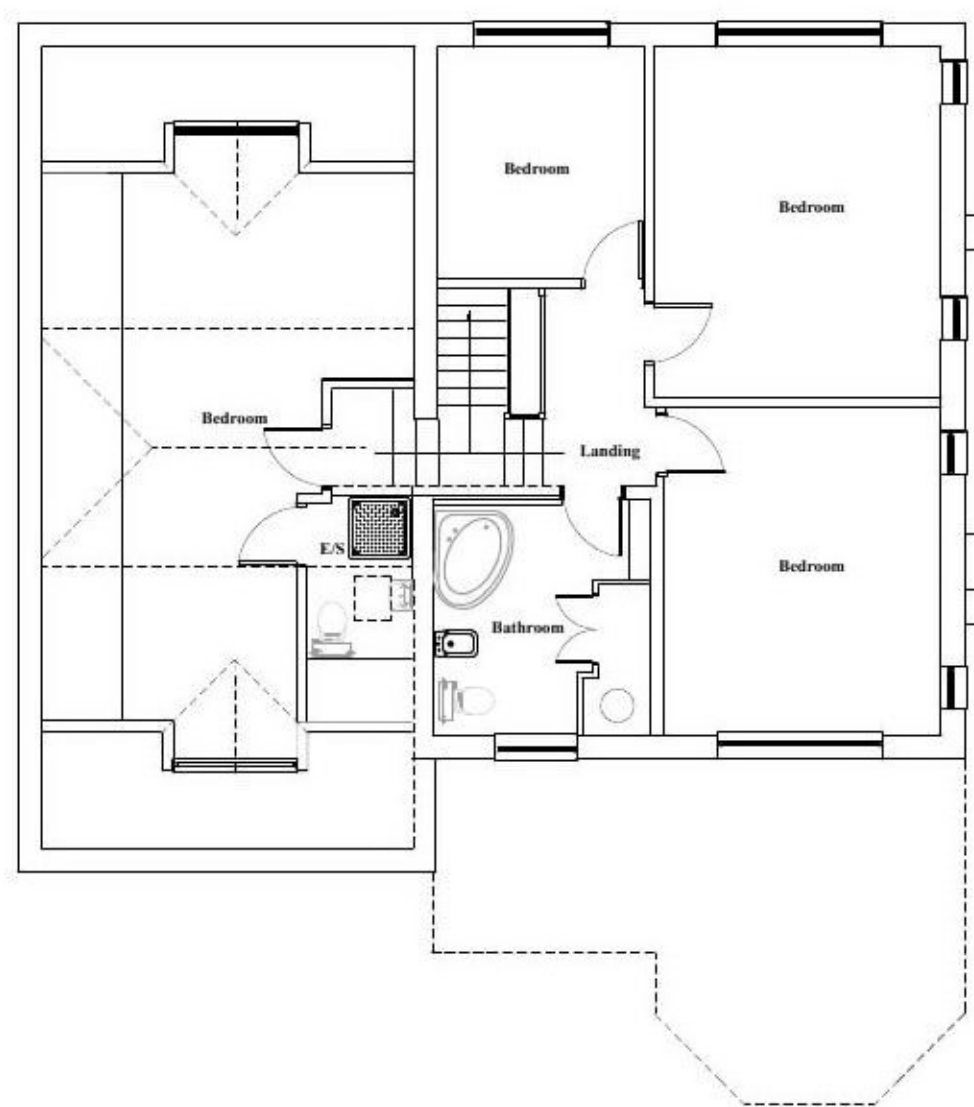


Existing Elevations 1:100

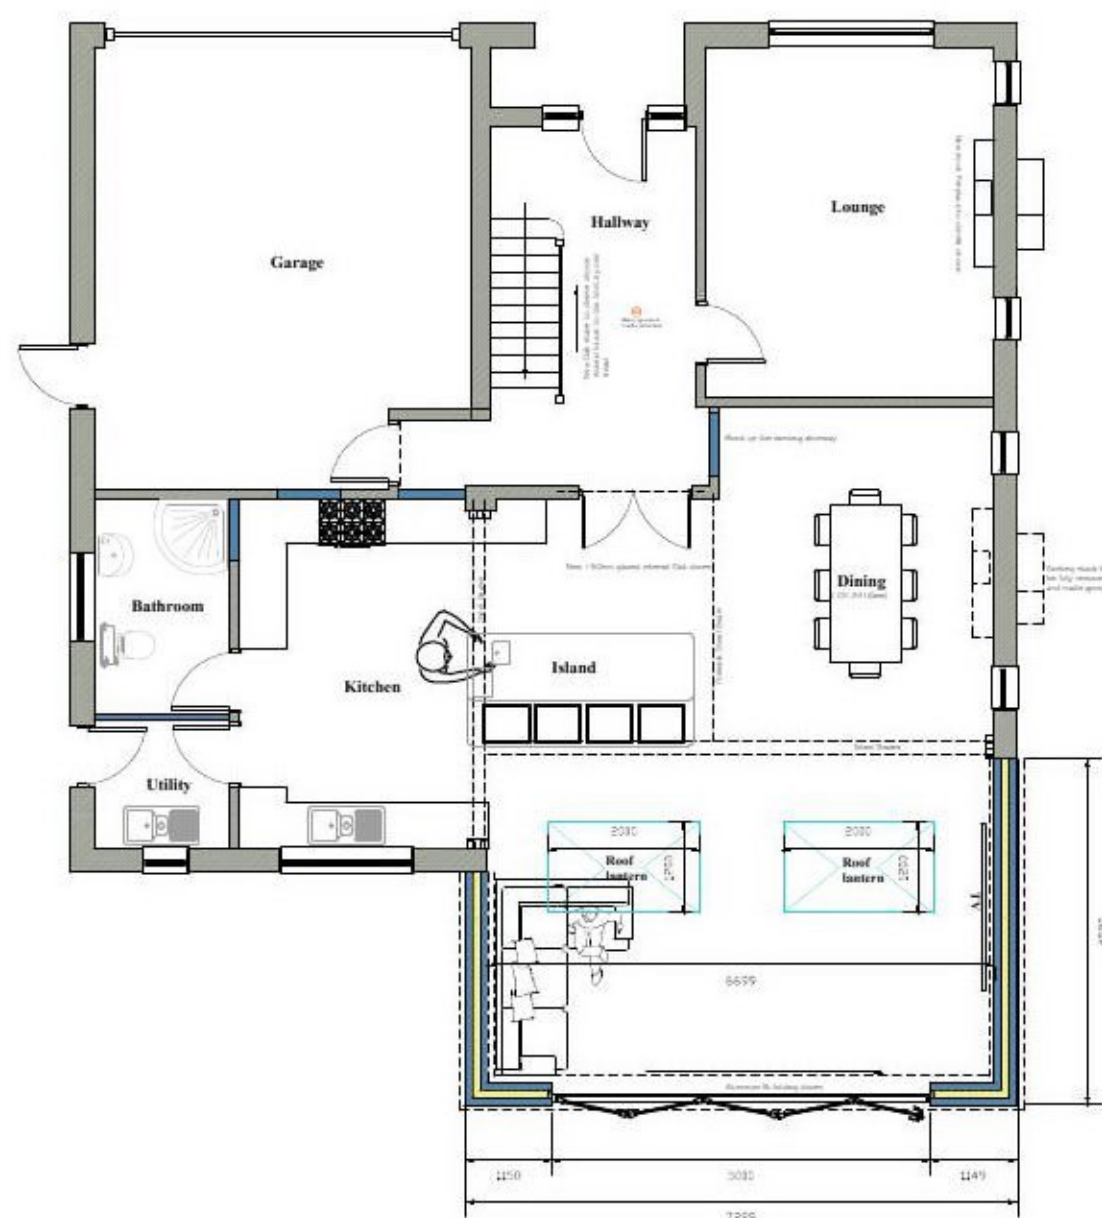

Proposed Elevations 1:100

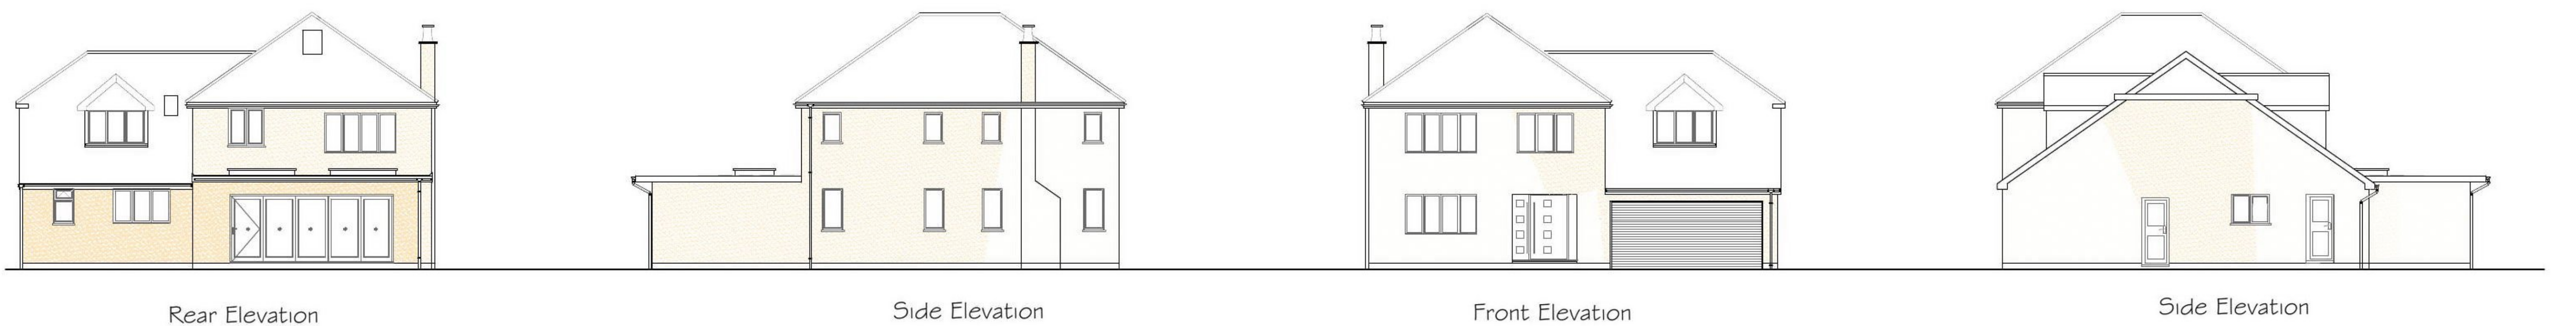

- NOTES:-
1. The Contractor must ensure that the works are carried out in accordance with the stamped Building Control Approved drawings- if in doubt ask.
 2. Contractor is responsible for checking all dimensions before making decisions reliant upon them.
 3. Any discrepancies to be reported to Architect before work commences and materials ordered.
 4. Any works carried out before Building Regulations Plan certificate Approval is obtained are carried out at your own risk.
 5. Drawings to be read in conjunction with approved structural calculations.
 6. Drawings to be read in conjunction with approved planning drawings and no work is to commence on site until all planning conditions are approved.
 7. If in doubt ask.

CFL Planning & Building Design Ltd
Clive Long
46 Marine Parade West
Frinton-on-Sea
Essex
CO15 1NB

Project
Proposed Rear Extension to replace the existing conservatory and Alterations
39 Queens Road
Frinton-on-Sea
ESSEX

Drawing Title
Planning Drawings

Client
Mrs Sarah Obeney

Scale
As Shown

Drawing no.
01

Status
Provisional

Date
October 21

Revision

Existing Ground Floor Plan 1:100

Proposed Ground Floor Plan 1:100

Existing First Floor Plan 1:100

Proposed First Floor Plan 1:100