



Existing Elevations 1:100

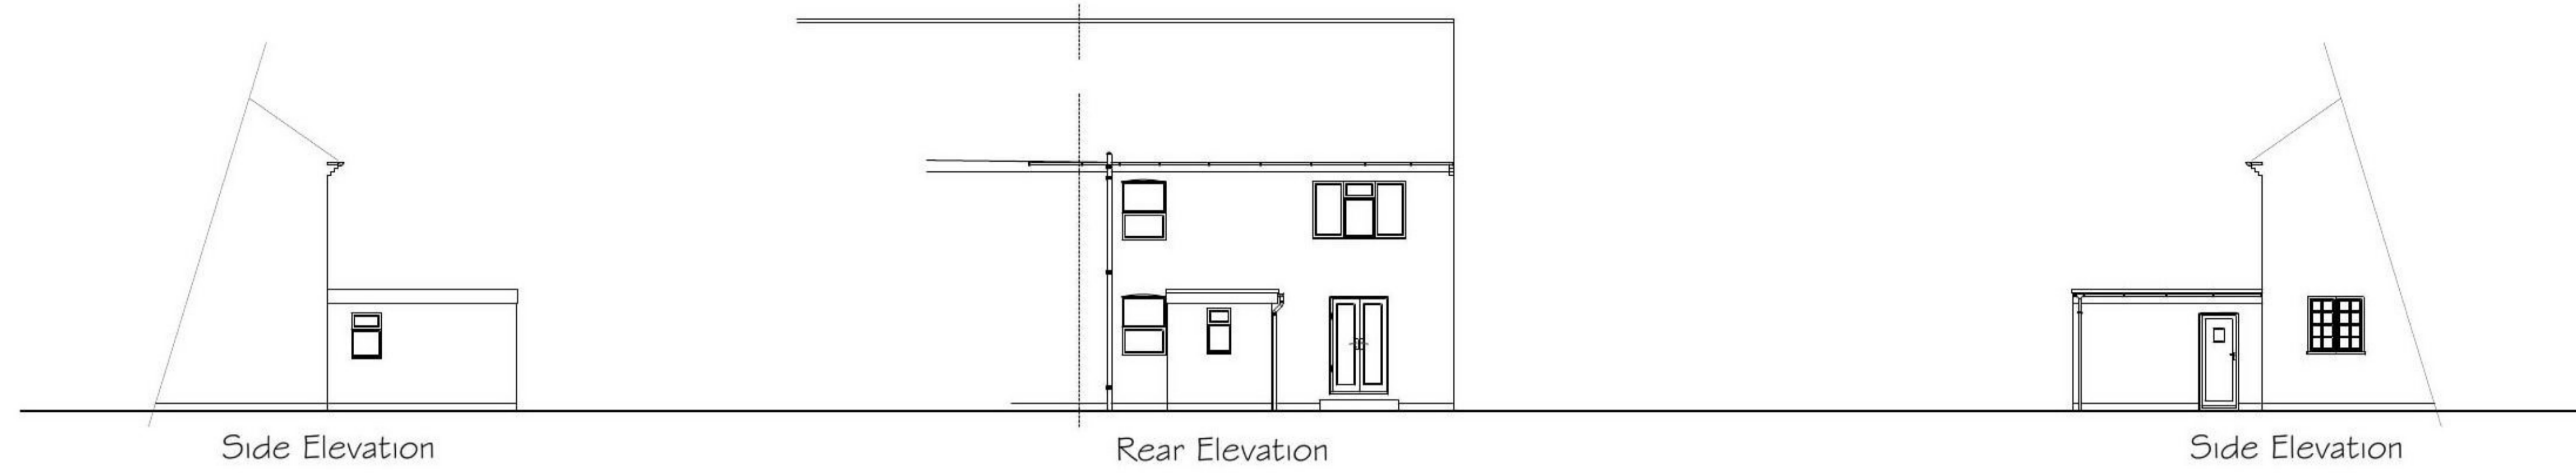


Proposed Elevations 1:100

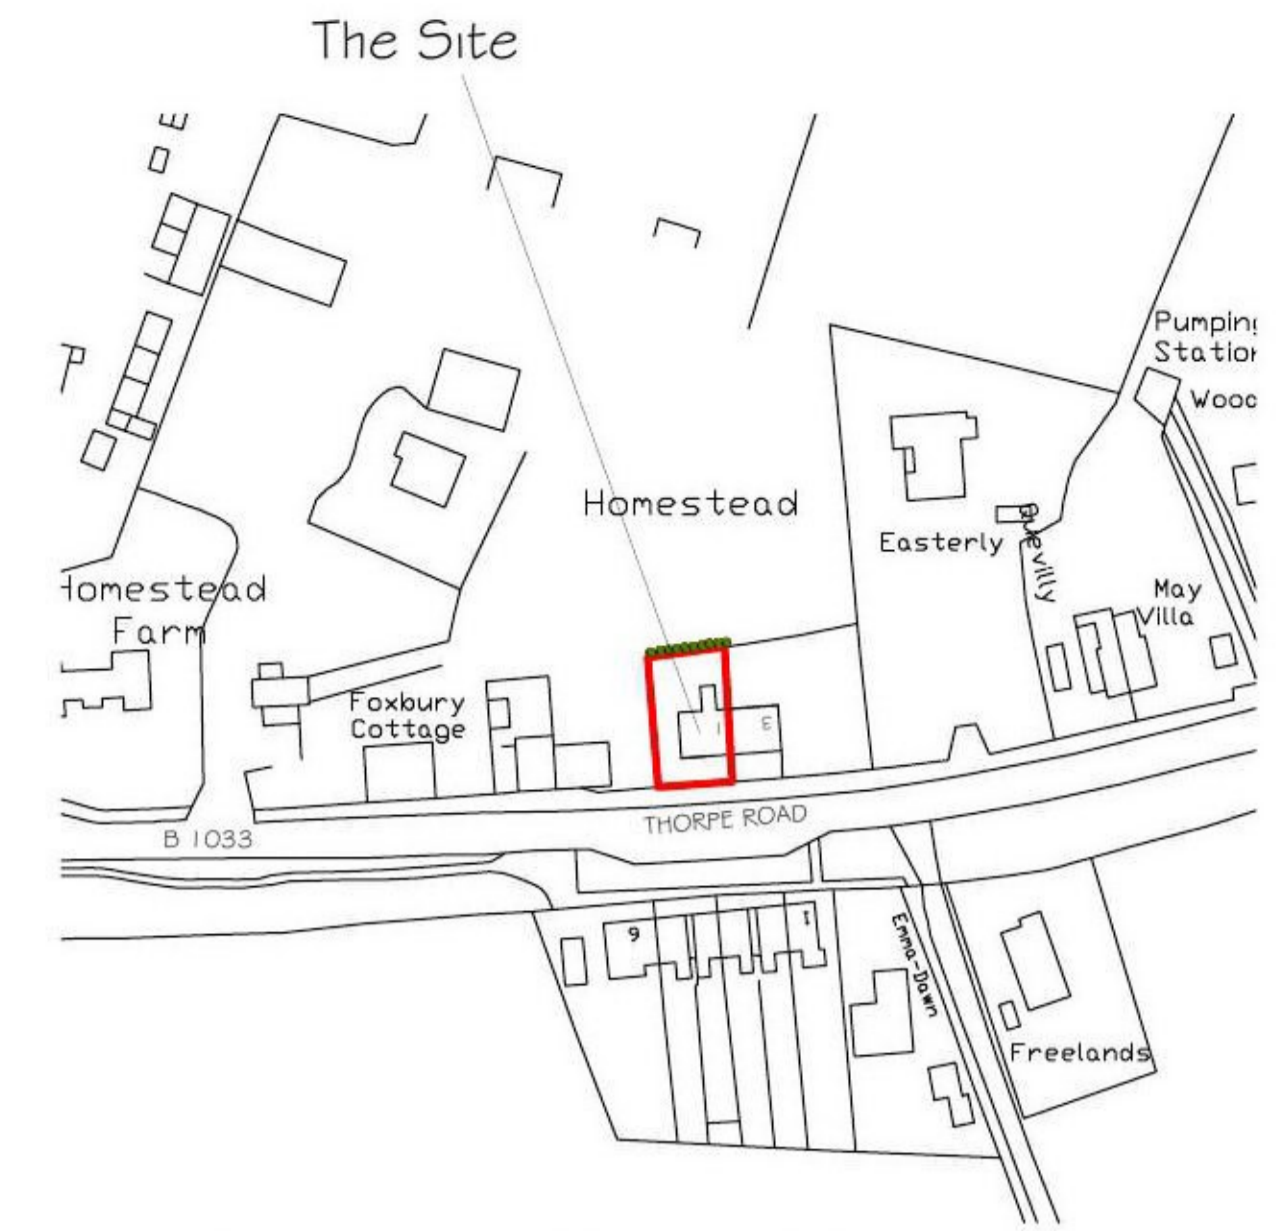


Site Location Plan 1:1250


Proposed Extension

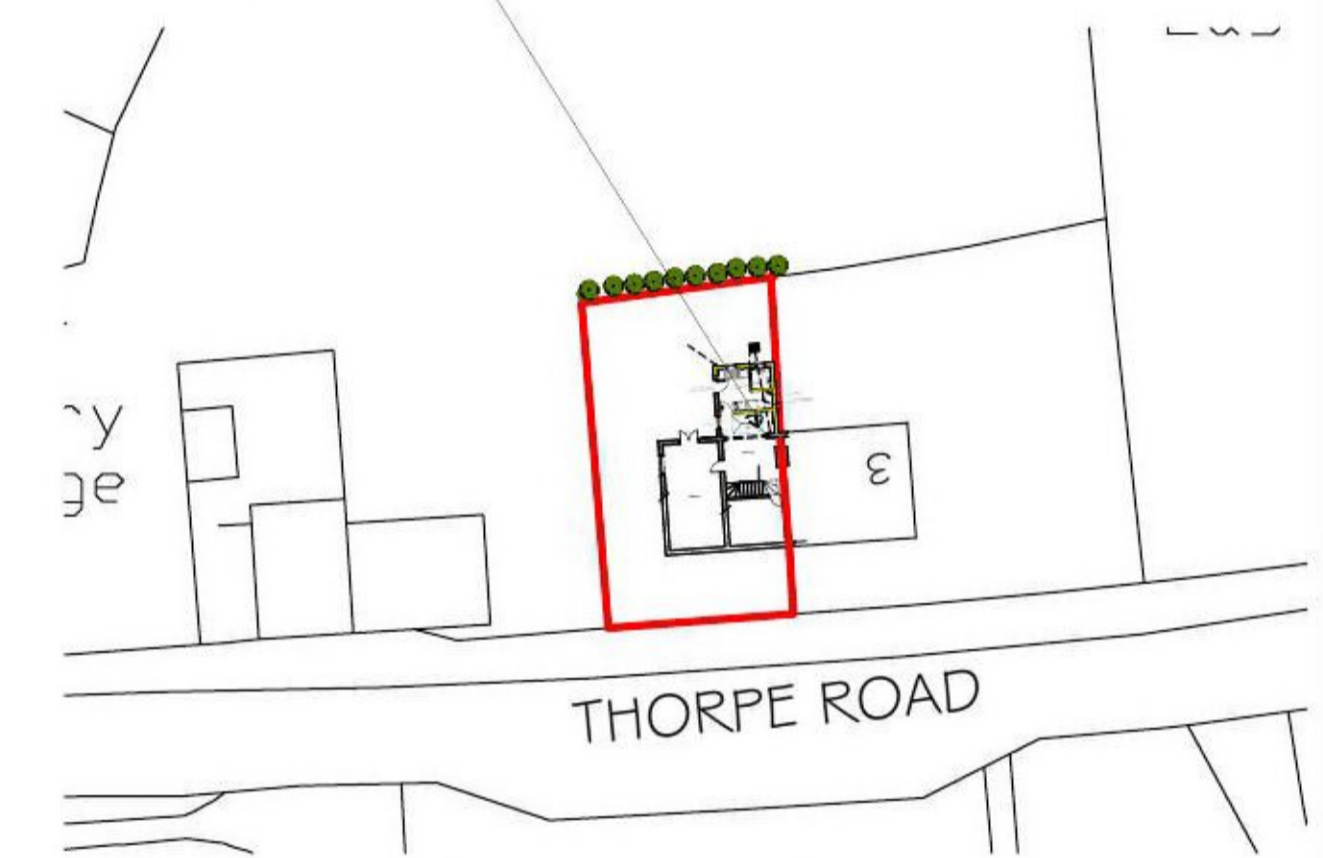

Block Plan 1:500

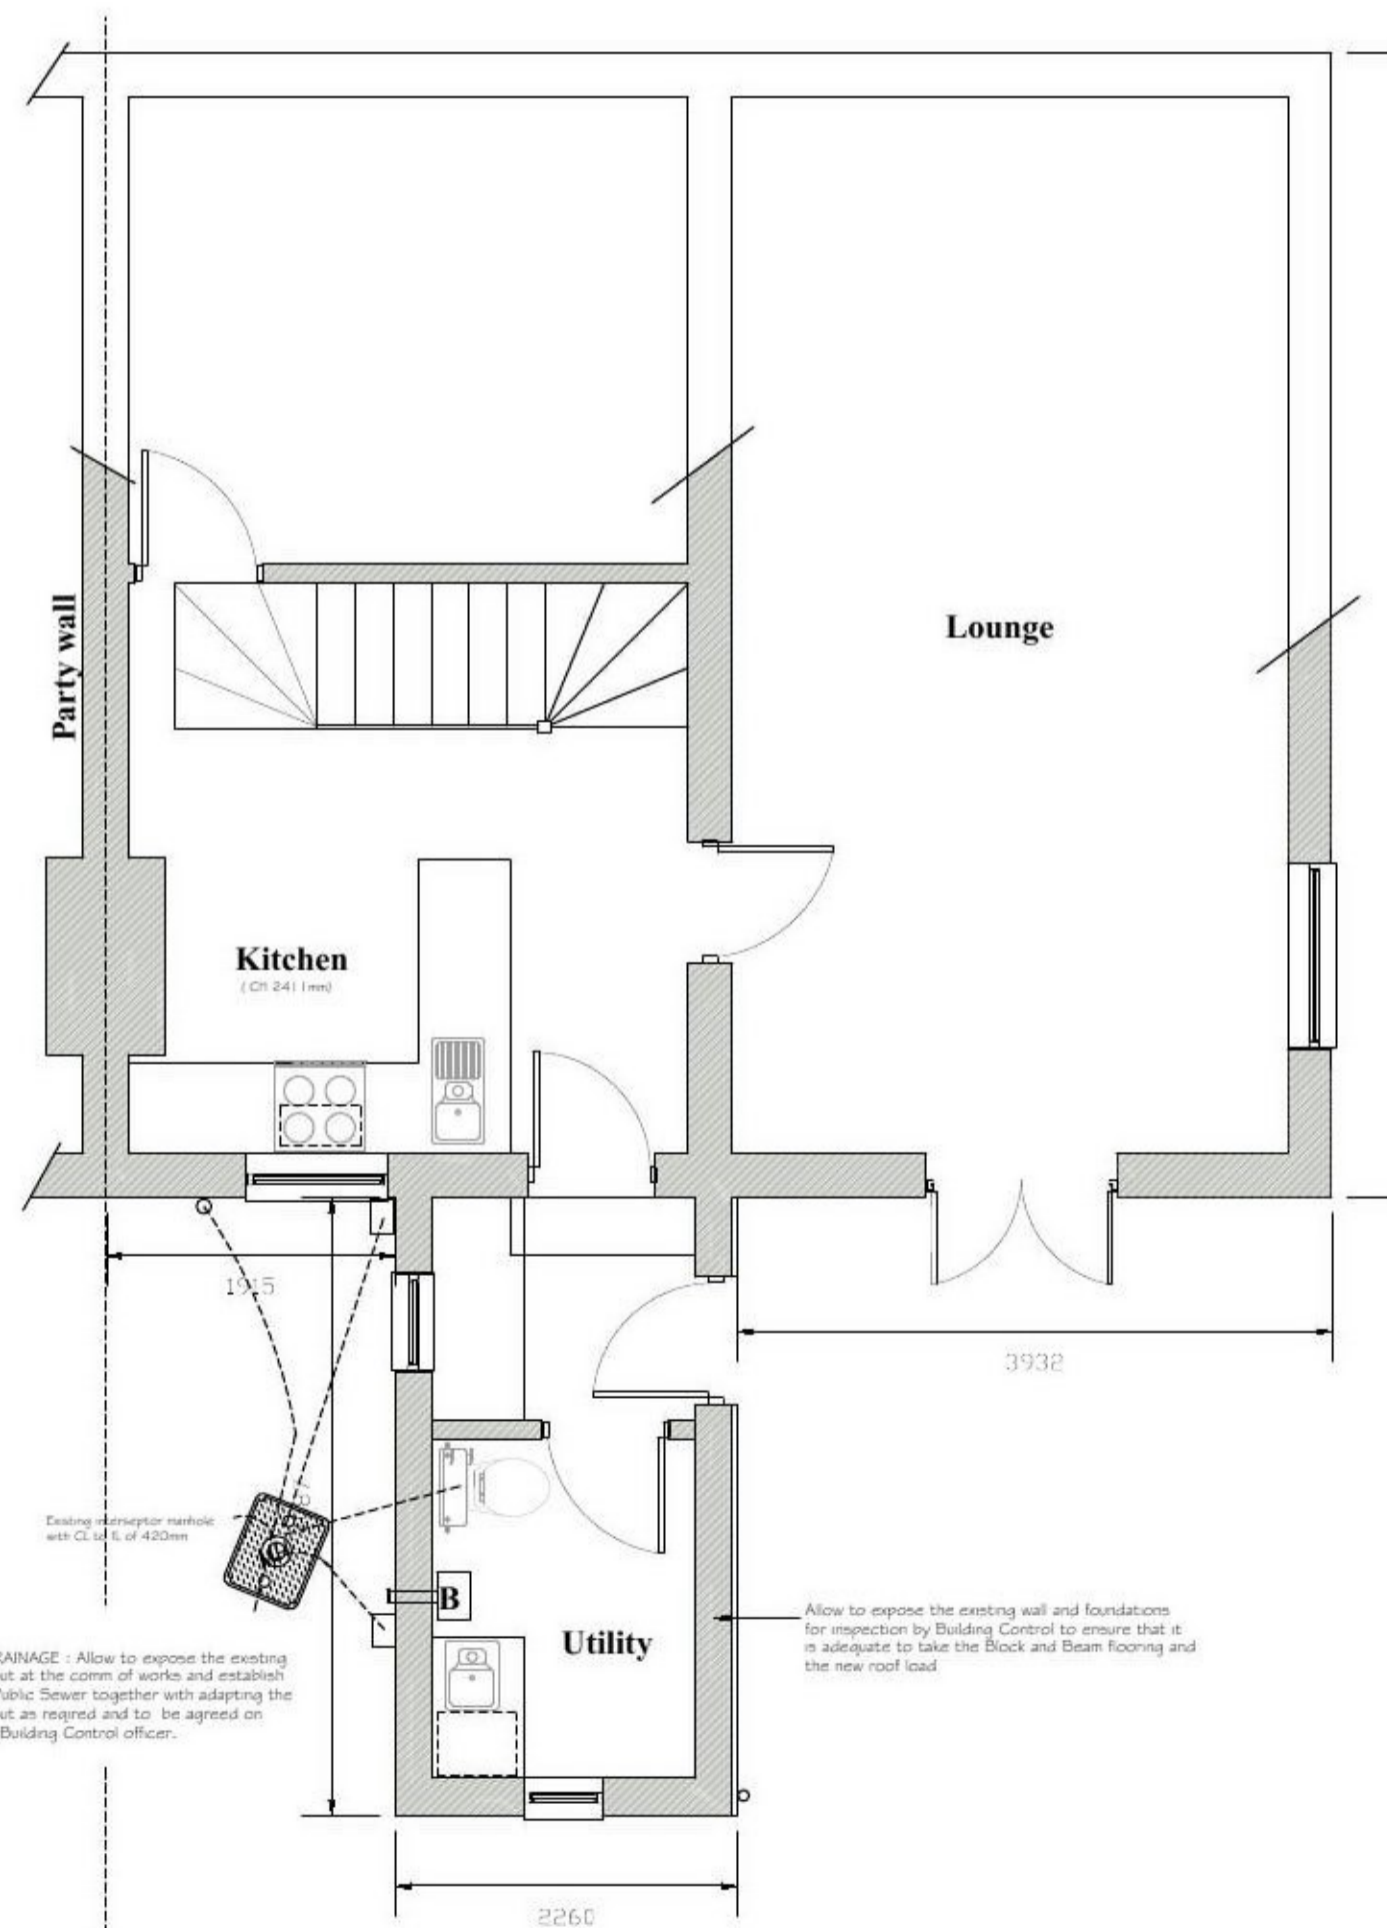

Existing Ground Floor Plan 1:50

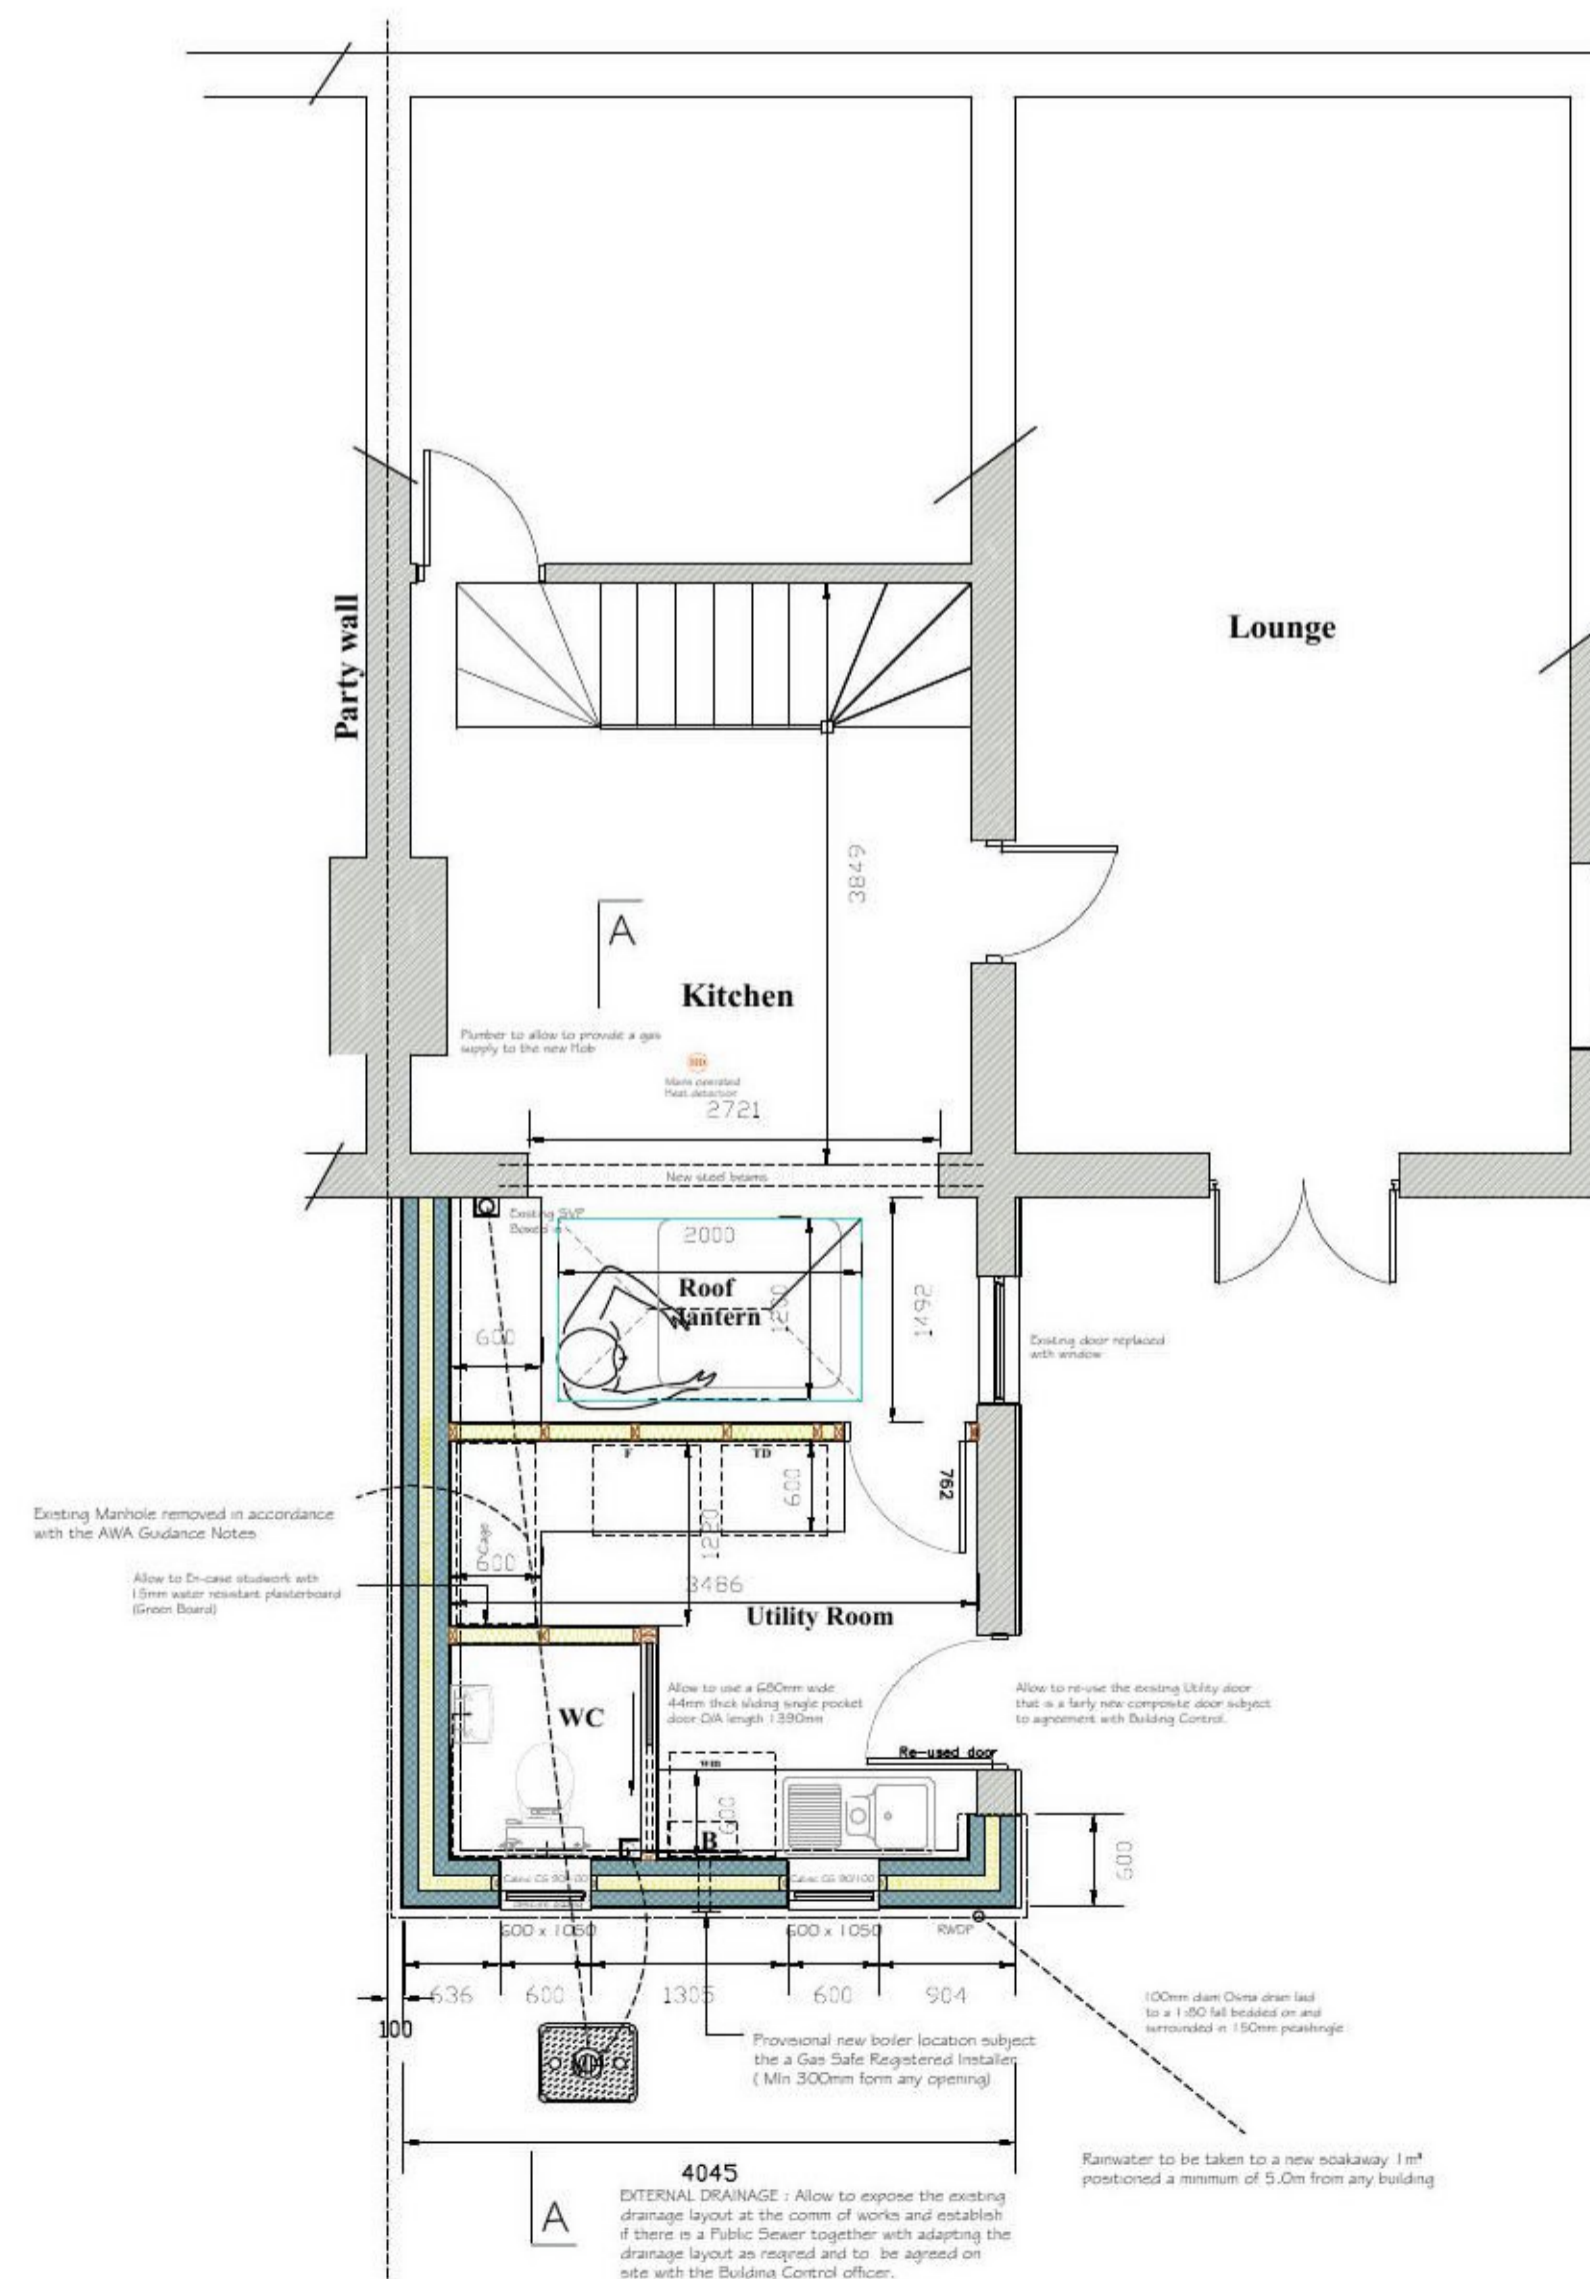

Proposed Ground Floor Plan 1:50

RevC : Amended internal Layout Nov 21  
 RevB : Amended internal Layout x2 Nov 21  
 Rev A : Amended internal Layout Oct 21

- NOTES:-
1. The Contractor must ensure that the works are carried out in accordance with the stamped Building Control Approved drawings- if in doubt ask
  2. Contractor is responsible for checking all dimensions before making decisions reliant upon them
  3. Any discrepancies to be reported to Architect before work commences and materials ordered.
  4. Any works carried out before Building Regulations Plan certificate Approval is obtained are carried out at your own risk.
  5. Drawings to be read in conjunction with approved structural calculations.
  - 6 Drawings to be read in conjunction with approved planning drawings and no work is to commence on site until all planning conditions are approved.
  7. If in doubt ask.

<b>CFL</b>	Planning & Building Design Ltd
	Clive Long 46 Marine Parade West Clacton-on-Sea Essex CO15 1NB
<b>Project</b>	
Proposed Rear Extension 1 Myrtle Cottages Thorpe Road Weeley ESSEX	
<b>Drawing Title</b>	
Planning Drawings Elevations/ Ground Floor Plans	
<b>Client</b>	
Mr & Mrs A Leggett	
<b>Scale</b>	<b>Drawing no.</b>
As Shown	01
<b>Status</b>	<b>Date</b>
Provisional	Oct 21
<b>Revision</b>	<b>C</b>