



This drawing is the copyright of the architectural designer.  
 It is for feasibility purposes only and may not be reproduced in whole or in part without permission.  
 The content is subject to site survey and H&S risk assessment.  
 Do not scale from drawings.

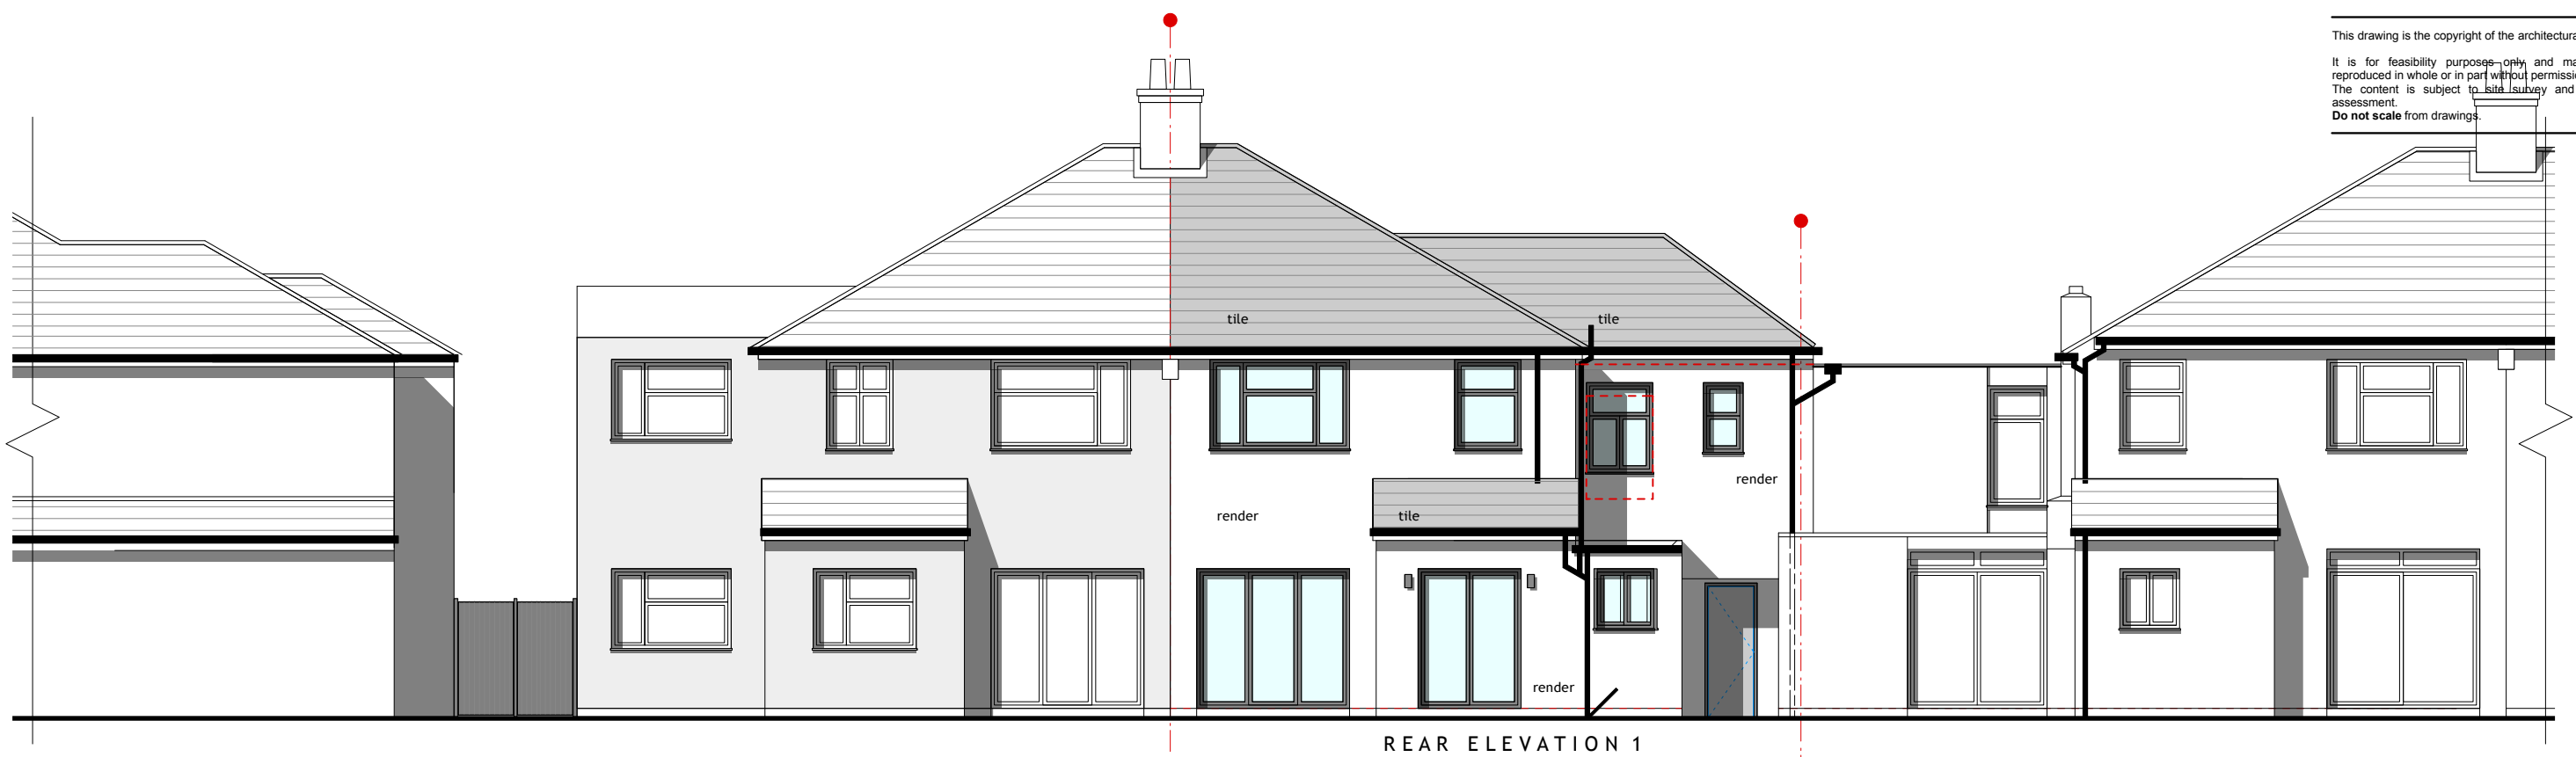


PROPOSED REAR ELEVATION

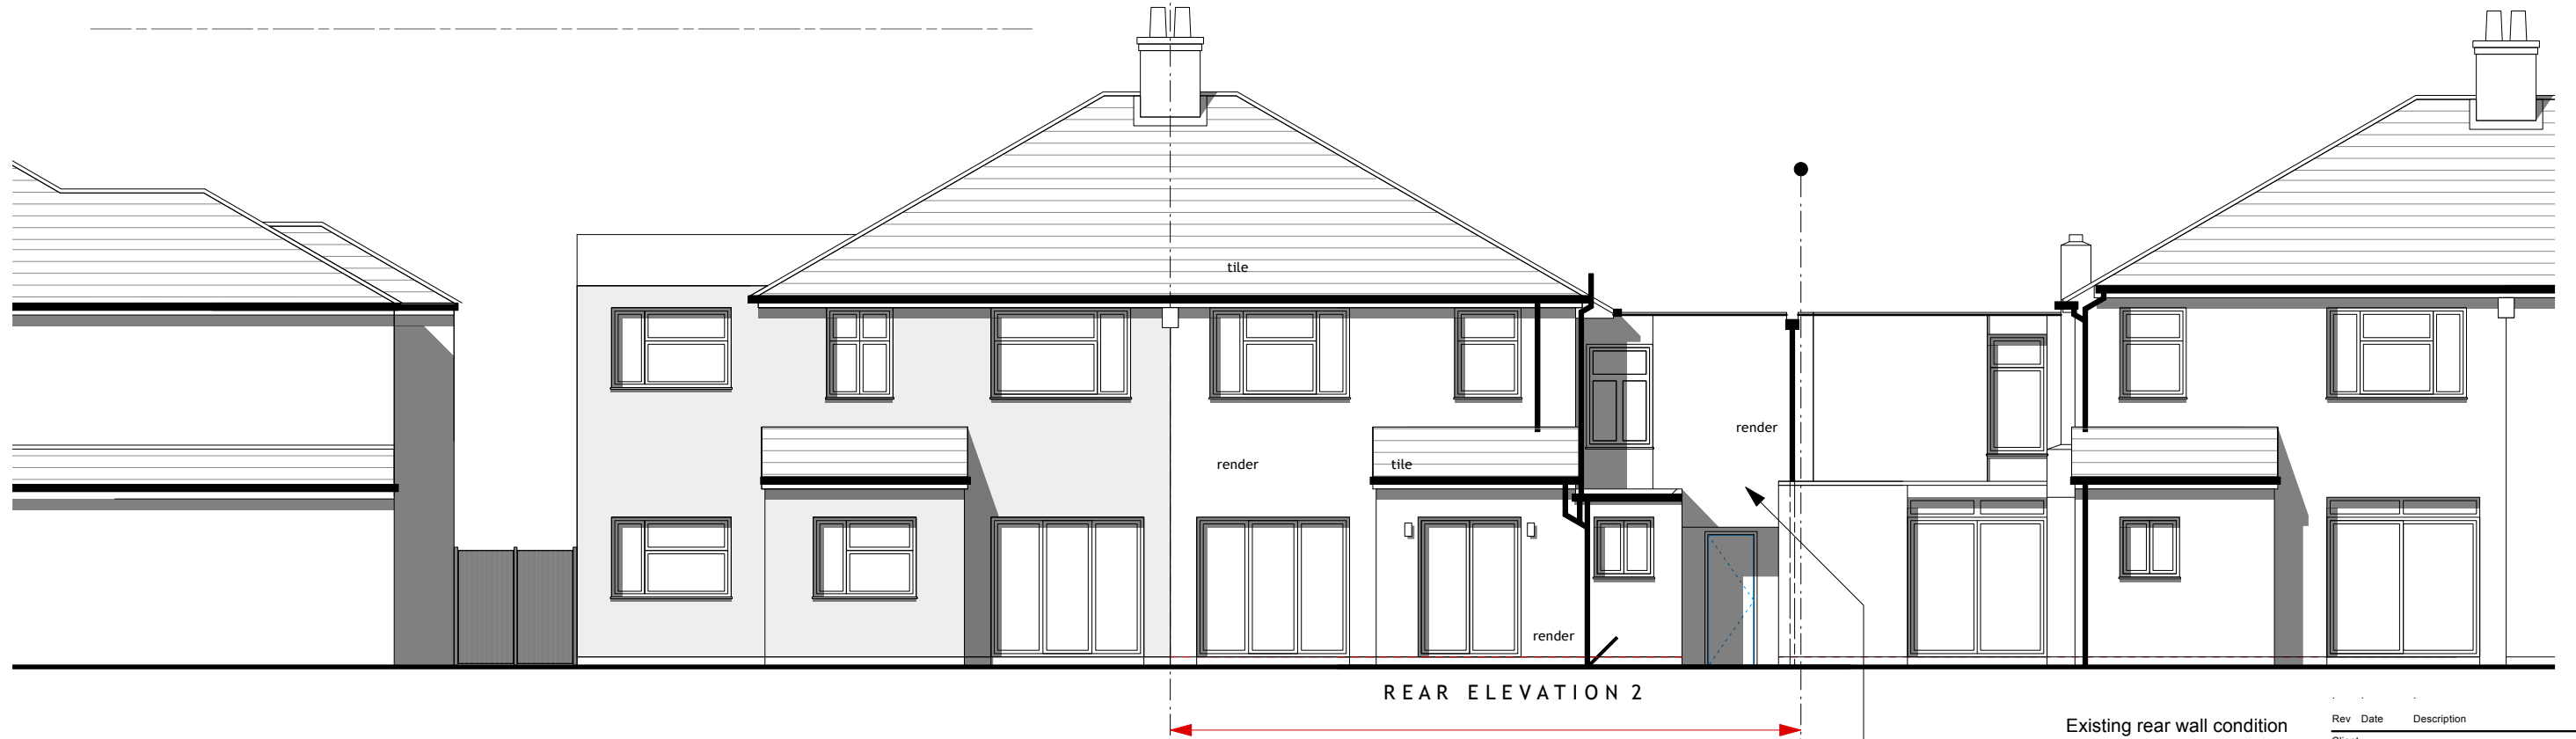

EXISTING REAR ELEVATION

Existing rear wall condition

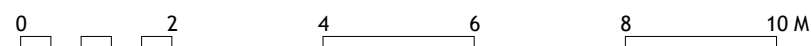

Rev	Date	Description	By
Client			
<b>Meir Family</b>			
Project			
HOUSE MODIFICATION 8 PARKHILL ROAD SIDCUP			
Drawing			
<b>EXISTING &amp; PROPOSED REAR ELEVATIONS</b>			
Scale			
1:100 @ A3	Status	Date	Drawn Checked
	PLANNING	08/21	MG
Drawing No.			
<b>P109</b>			
Revision			