


EXISTING GROUND FLOOR PLAN  
1:100




EXISTING FRONT ELEVATION  
1:100

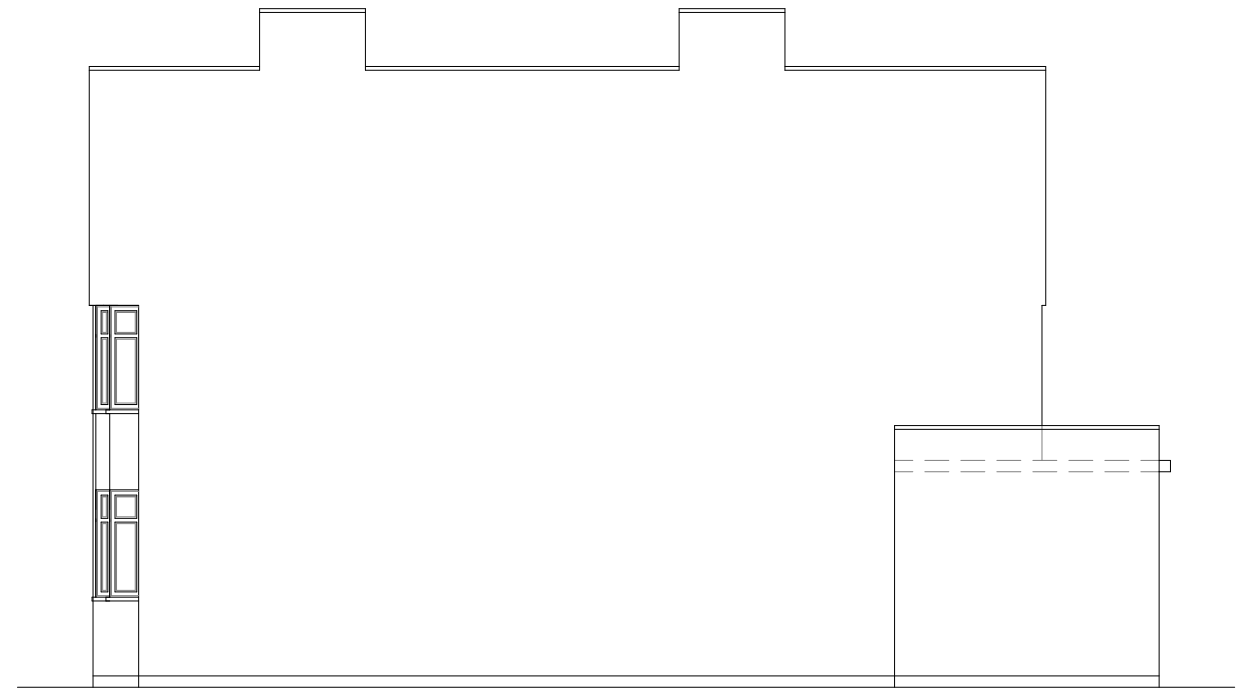


EXISTING SIDE ELEVATION  
1:100




EXISTING REAR ELEVATION  
1:100

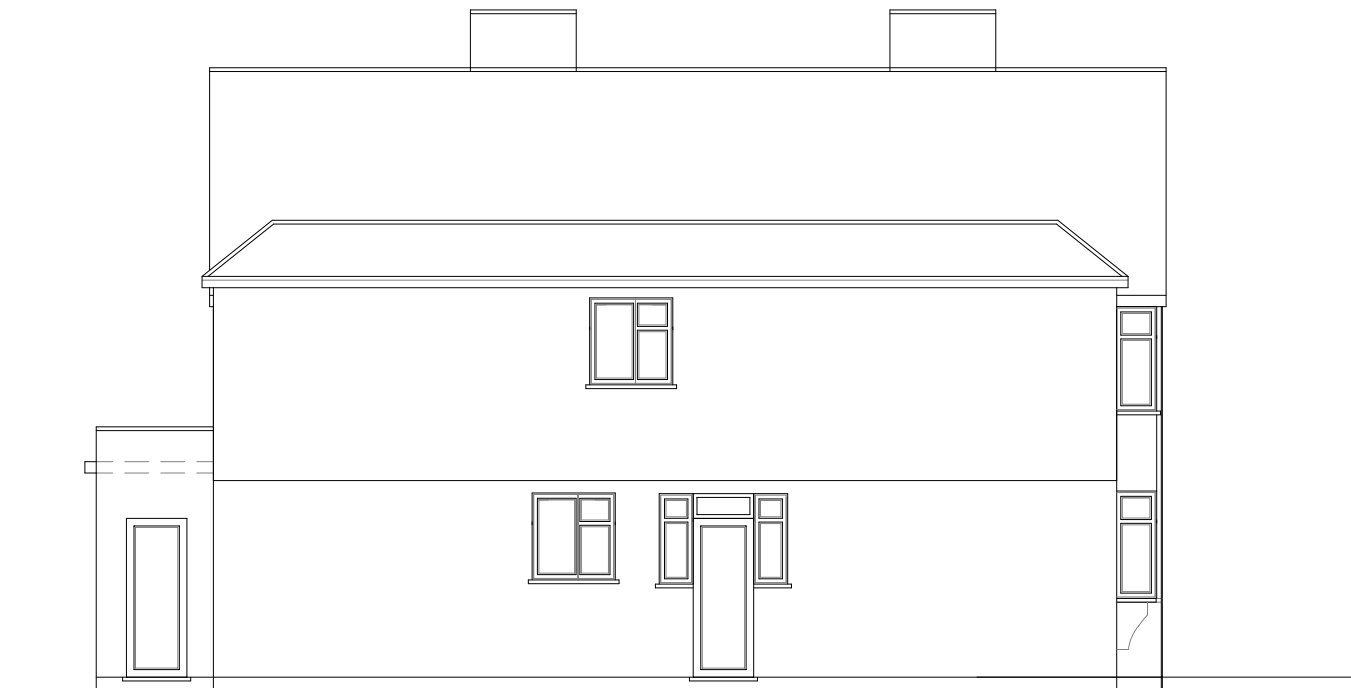

EXISTING SIDE ELEVATION  
1:100

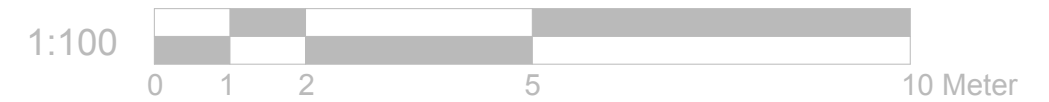

TITLE	SCALE	DWG NO.	PROJECT	REVISION	DATE
Existing Plans and Elevations	1/100@A3	039 - 01	32 Sundridge Avenue Welling DA16 2SR		08.2021



● 2 Devon Court, Sutton at Hone, Dartford, Kent, DA4 9EP  
● Tel: 07836660302


**IMPORTANT GENERAL NOTE**

ALL WORK TO COMPLY WITH CURRENT BUILDING REGULATIONS AND CODES OF PRACTICE.


DO NOT SCALE FROM DRAWINGS. ALL DIMENSIONS TO BE CHECKED ON SITE BEFORE THE START OF ANY WORK.

THE CONTRACTOR IS RESPONSIBLE FOR ENSURING COMPLIANCE WITH THE CDM REGULATIONS, AND APPROPRIATE HEALTH & SAFETY ON SITE.


PROPOSED EXTERNAL FINISH MATERIALS TO MATCH EXISTING EXTERNAL FINISH MATERIALS.

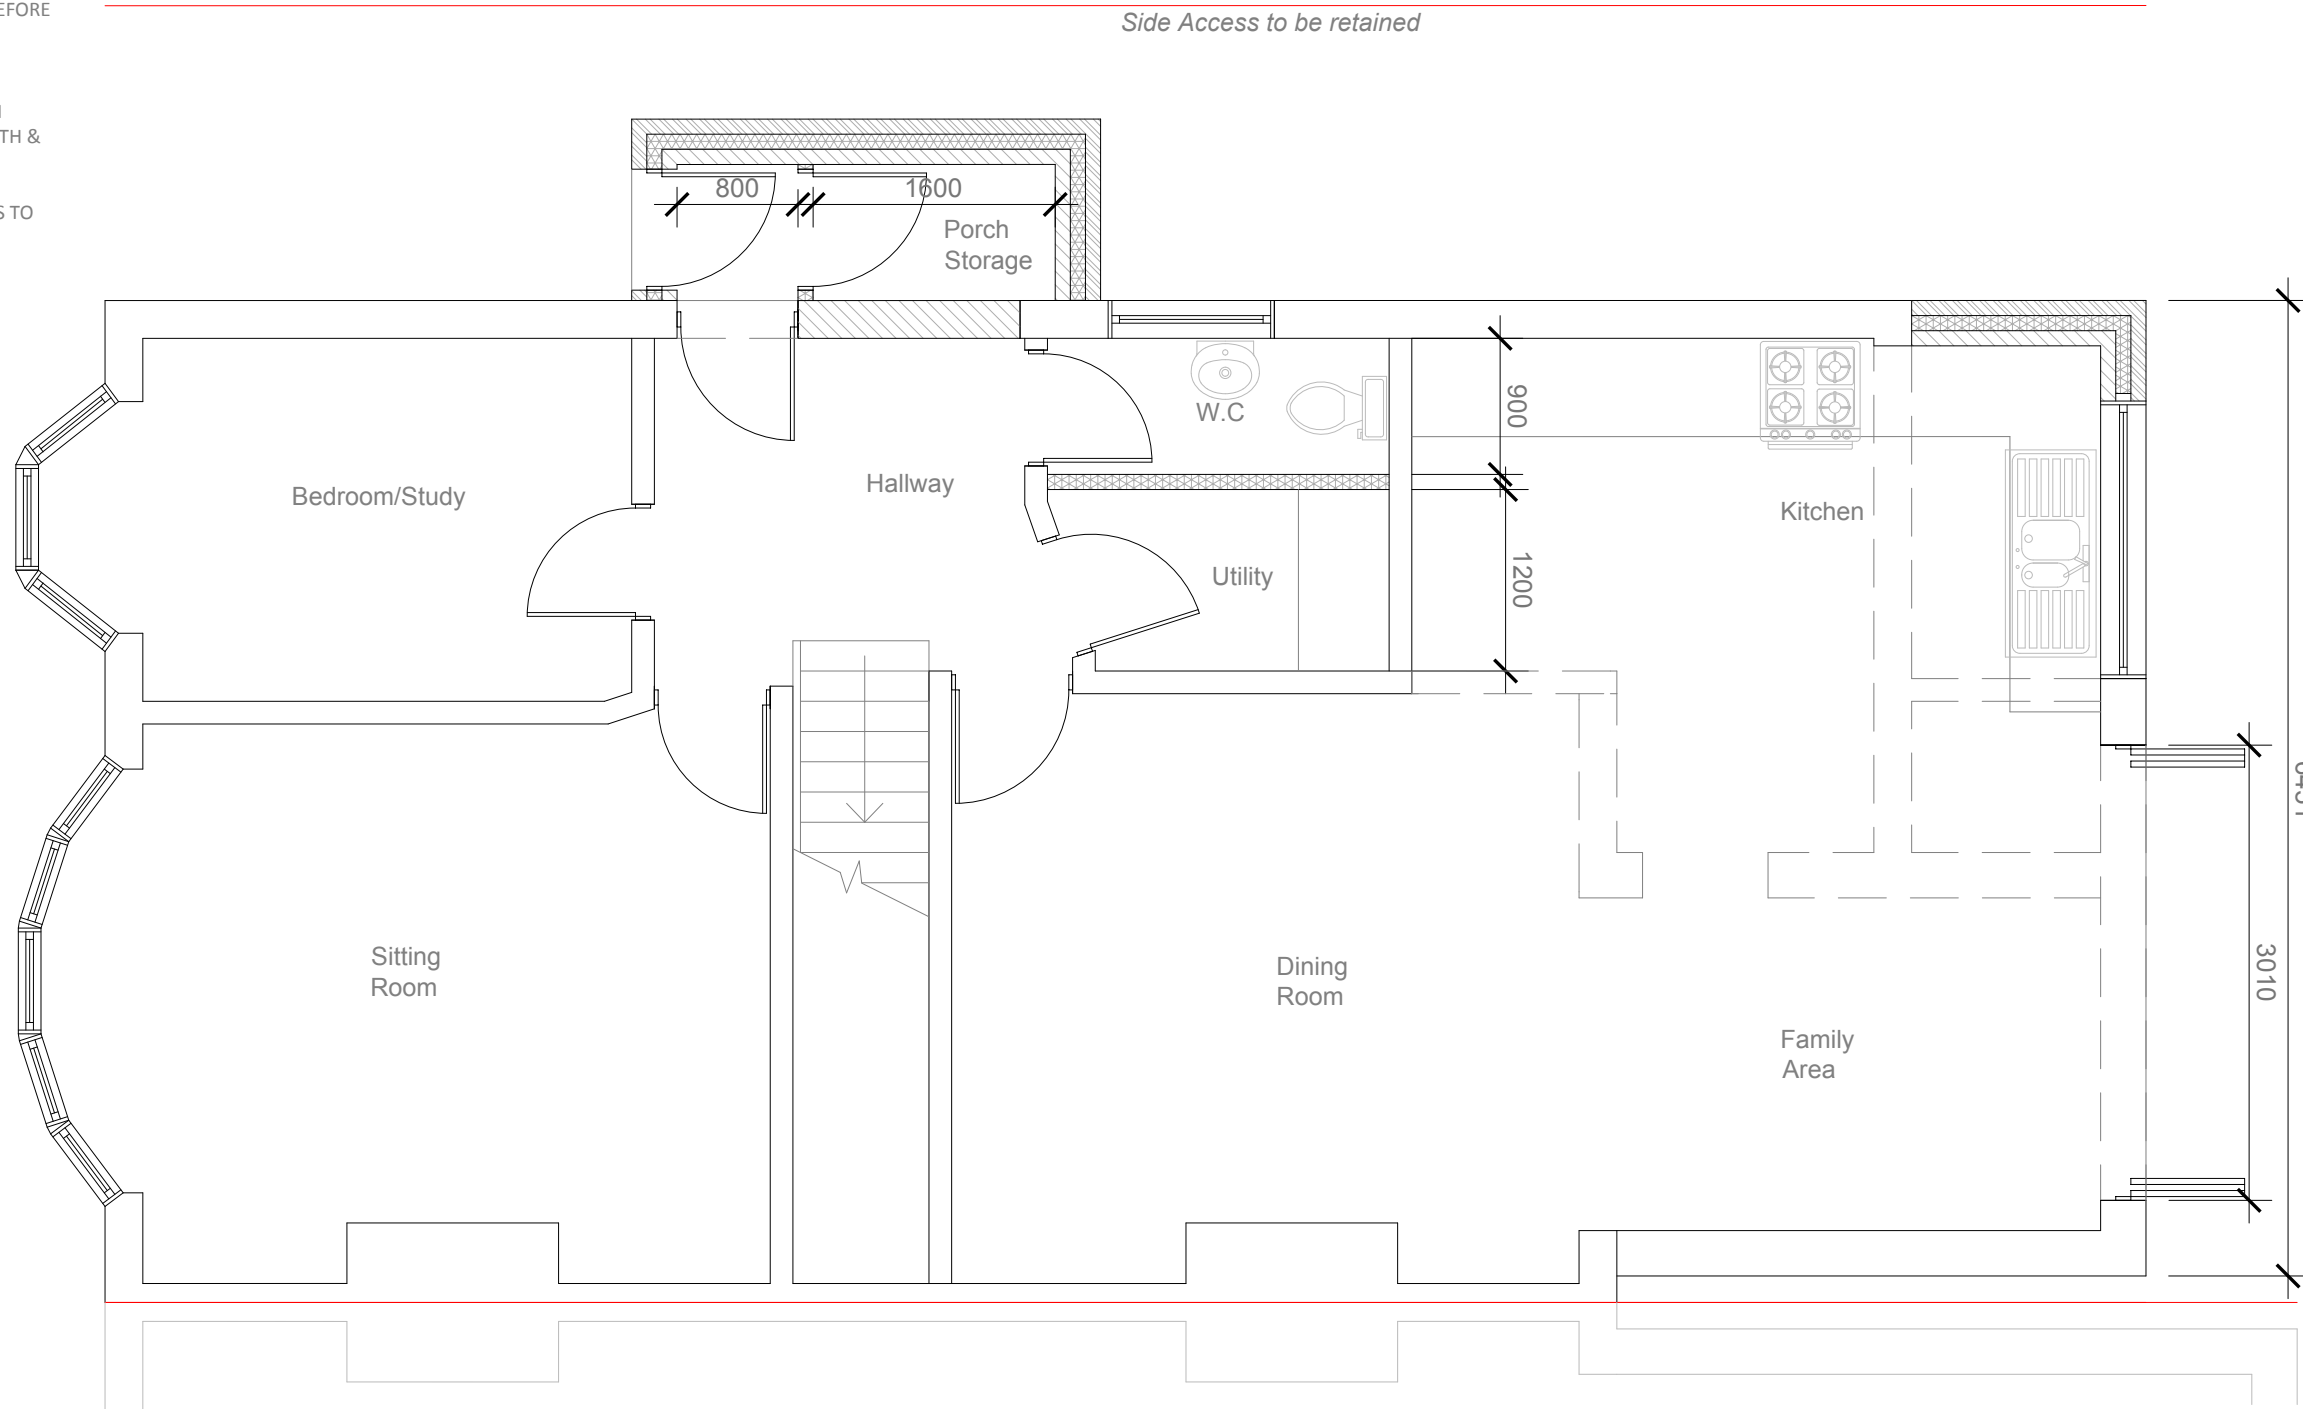

**PROPOSED GROUND FLOOR PLAN**  
1:50

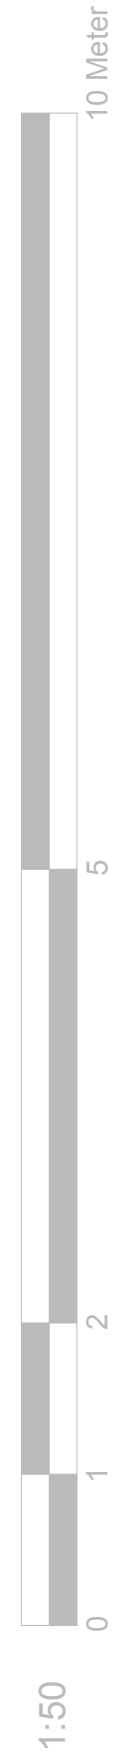


TITLE	SCALE	DWG NO.	PROJECT	REVISION	DATE
Proposed Ground Floor Plan	1/50@A3	039 - 02	32 Sundridge Avenue Welling DA16 2SR		08.2021



• 2 Devon Court, Sutton at Hone, Dartford, Kent, DA4 9EP  
• Tel: 07836660302




PROPOSED FRONT  
ELEVATION  
1:100

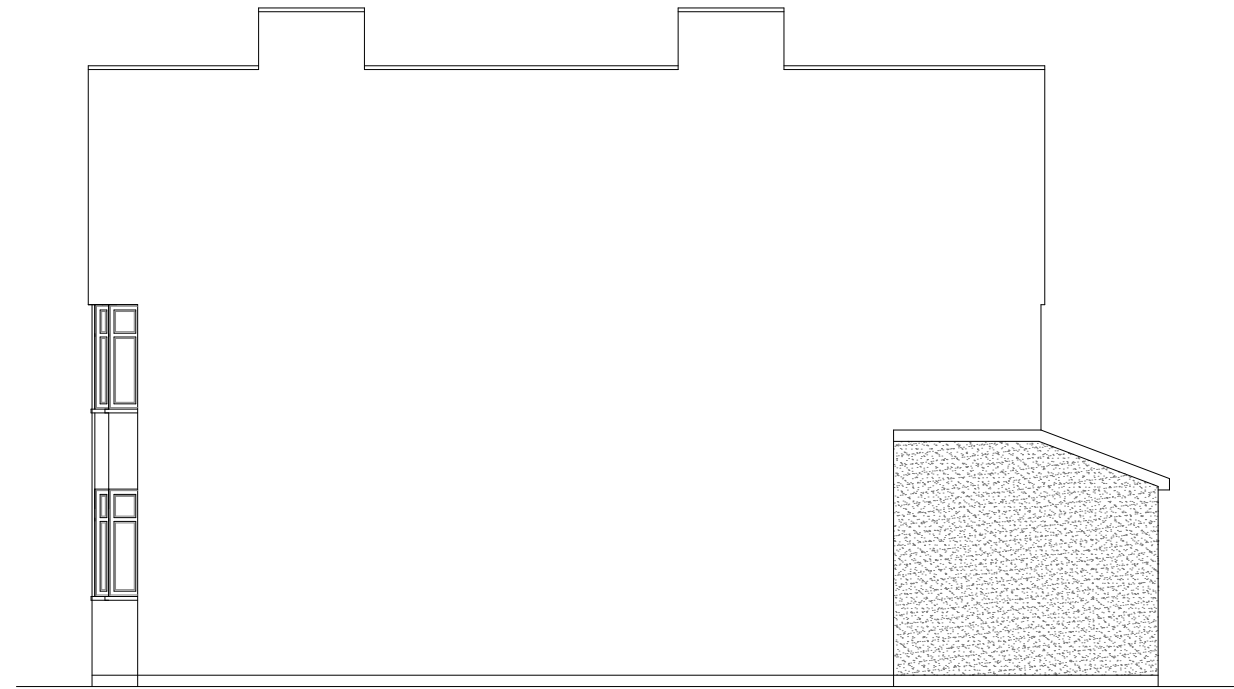

PROPOSED  
SIDE ELEVATION  
1:100



PROPOSED  
REAR ELEVATION  
1:100

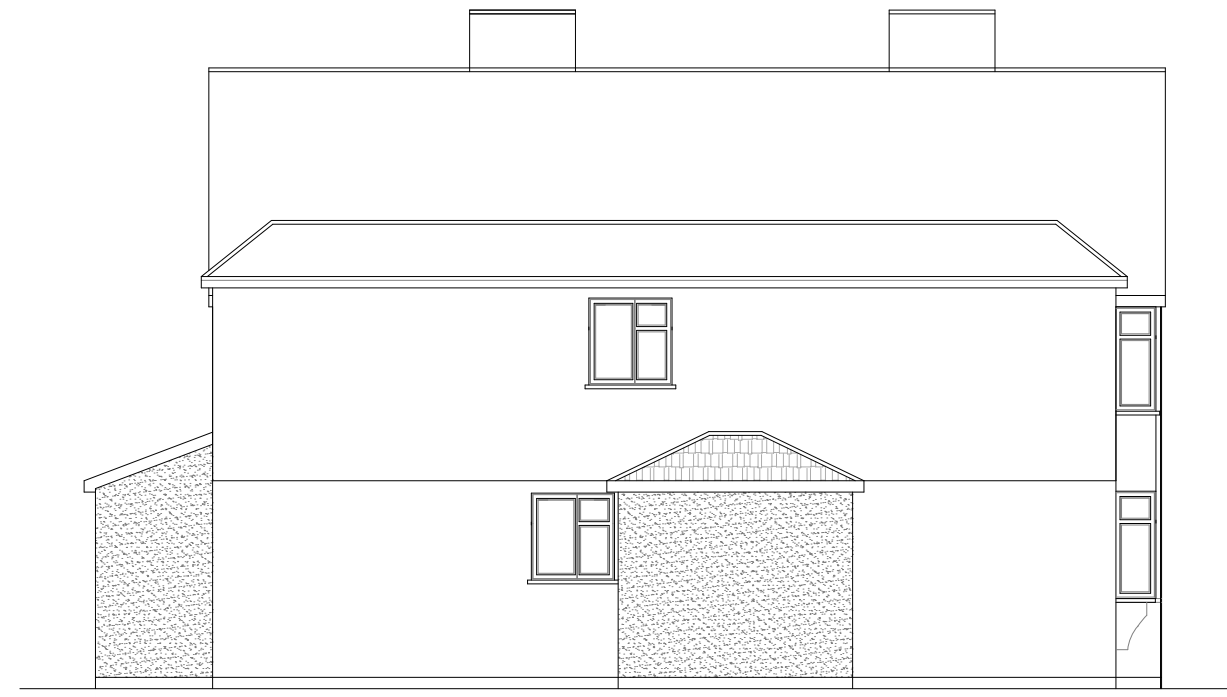

PROPOSED  
SIDE ELEVATION  
1:100


**IMPORTANT GENERAL NOTE**


ALL WORK TO COMPLY WITH CURRENT BUILDING REGULATIONS AND CODES OF PRACTICE.

DO NOT SCALE FROM DRAWINGS. ALL DIMENSIONS TO BE CHECKED ON SITE BEFORE THE START OF ANY WORK.

THE CONTRACTOR IS RESPONSIBLE FOR ENSURING COMPLIANCE WITH THE CDM REGULATIONS, AND APPROPRIATE HEALTH & SAFETY ON SITE.

PROPOSED EXTERNAL FINISH MATERIALS TO MATCH EXISTING EXTERNAL FINISH MATERIALS.

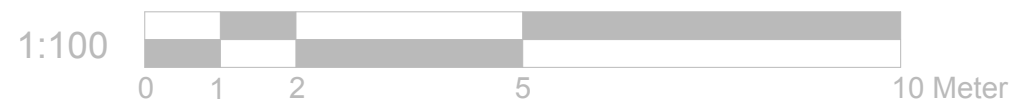

TITLE	SCALE	DWG NO.	PROJECT	REVISION	DATE	 ● 2 Devon Court, Sutton at Hone, Dartford, Kent, DA4 9EP ● Tel: 07836660302
Proposed Elevations	1/100@A3	039 - 04	32 Sundridge Avenue Welling DA16 2SR		08.2021	