


Note:-

- All dimensions where indicated are approximate and are for guidance purposes only. Actual dimensions should be checked on site.
- For proposed floor plans see drawing 2021/187 - 004.
- For proposed section see drawing 2021/187 - 006.
- Contractor to assume design responsibility under CDM2015.
- Note, all structural information noted should be checked against detailed structural engineers information / calculation sheets.



Front Elevation

0m 1m 2m 3m 4m 5m
Scale bar

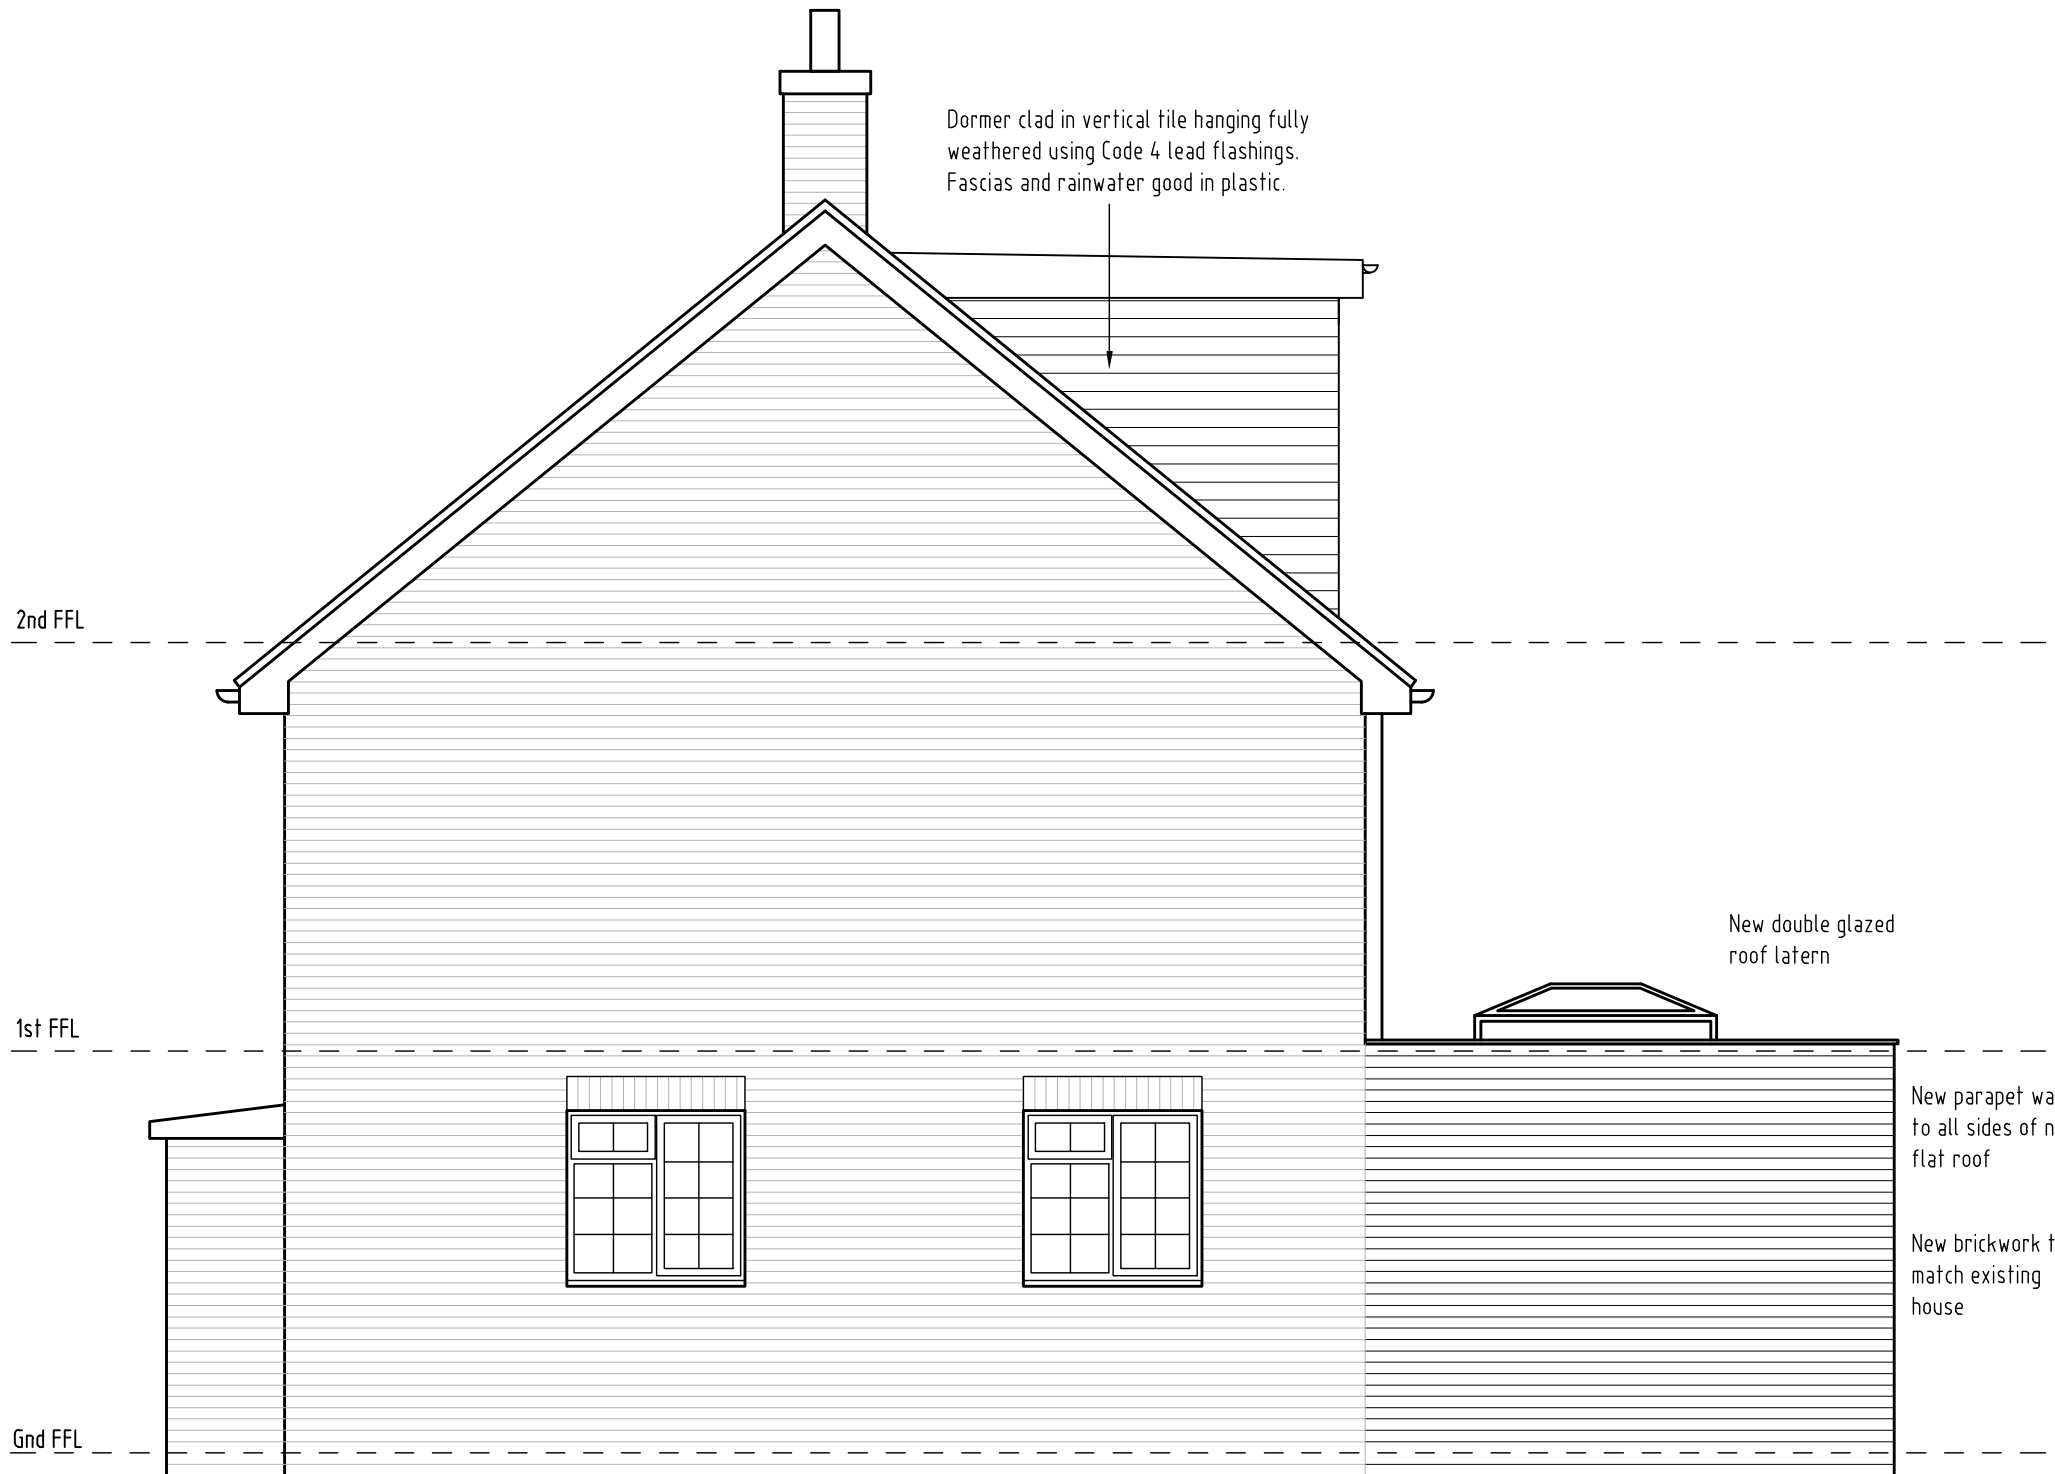

Side Elevation


Dormer clad in vertical tile hanging fully weathered using Code 4 lead flashings. Fascias and rainwater good in plastic.

New double glazed roof lantern

New parapet wall to all sides of new flat roof

New brickwork to match existing house

New double glazed window to match existing

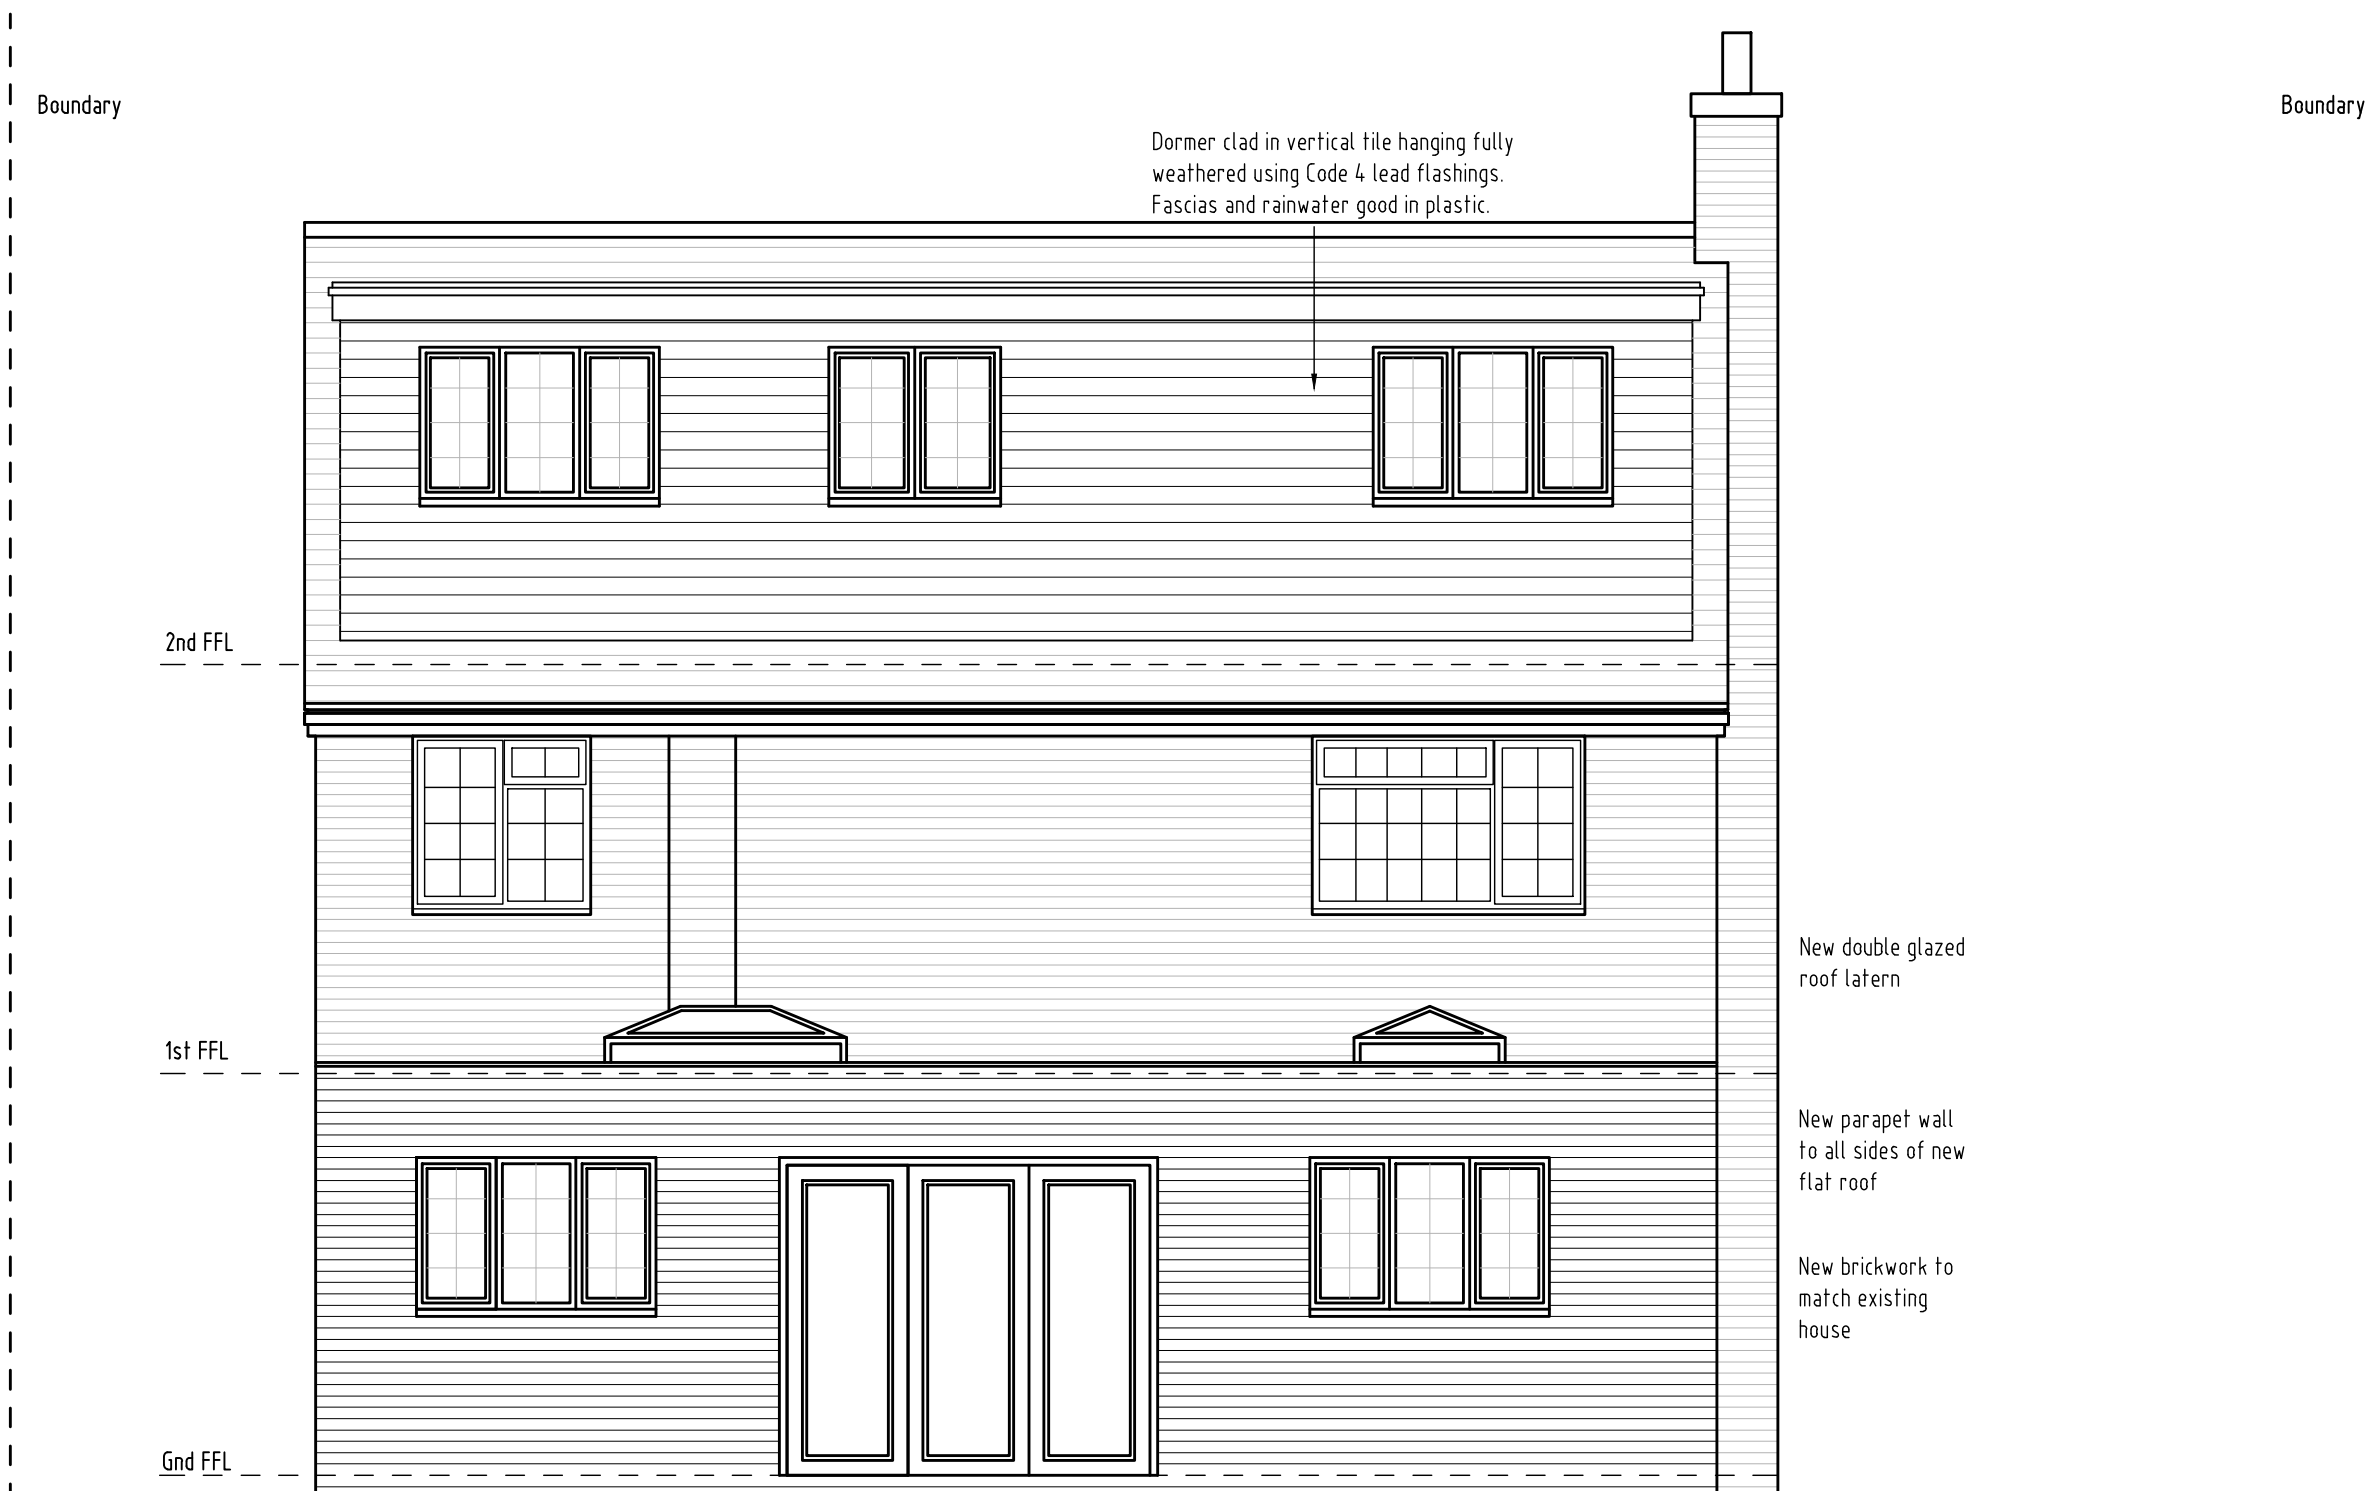

Rear Elevation

New double glazed bi fold doors to match existing


New double glazed window to match existing

Dormer clad in vertical tile hanging fully weathered using Code 4 lead flashings. Fascias and rainwater good in plastic.

New double glazed roof lantern

New parapet wall to all sides of new flat roof

New brickwork to match existing house

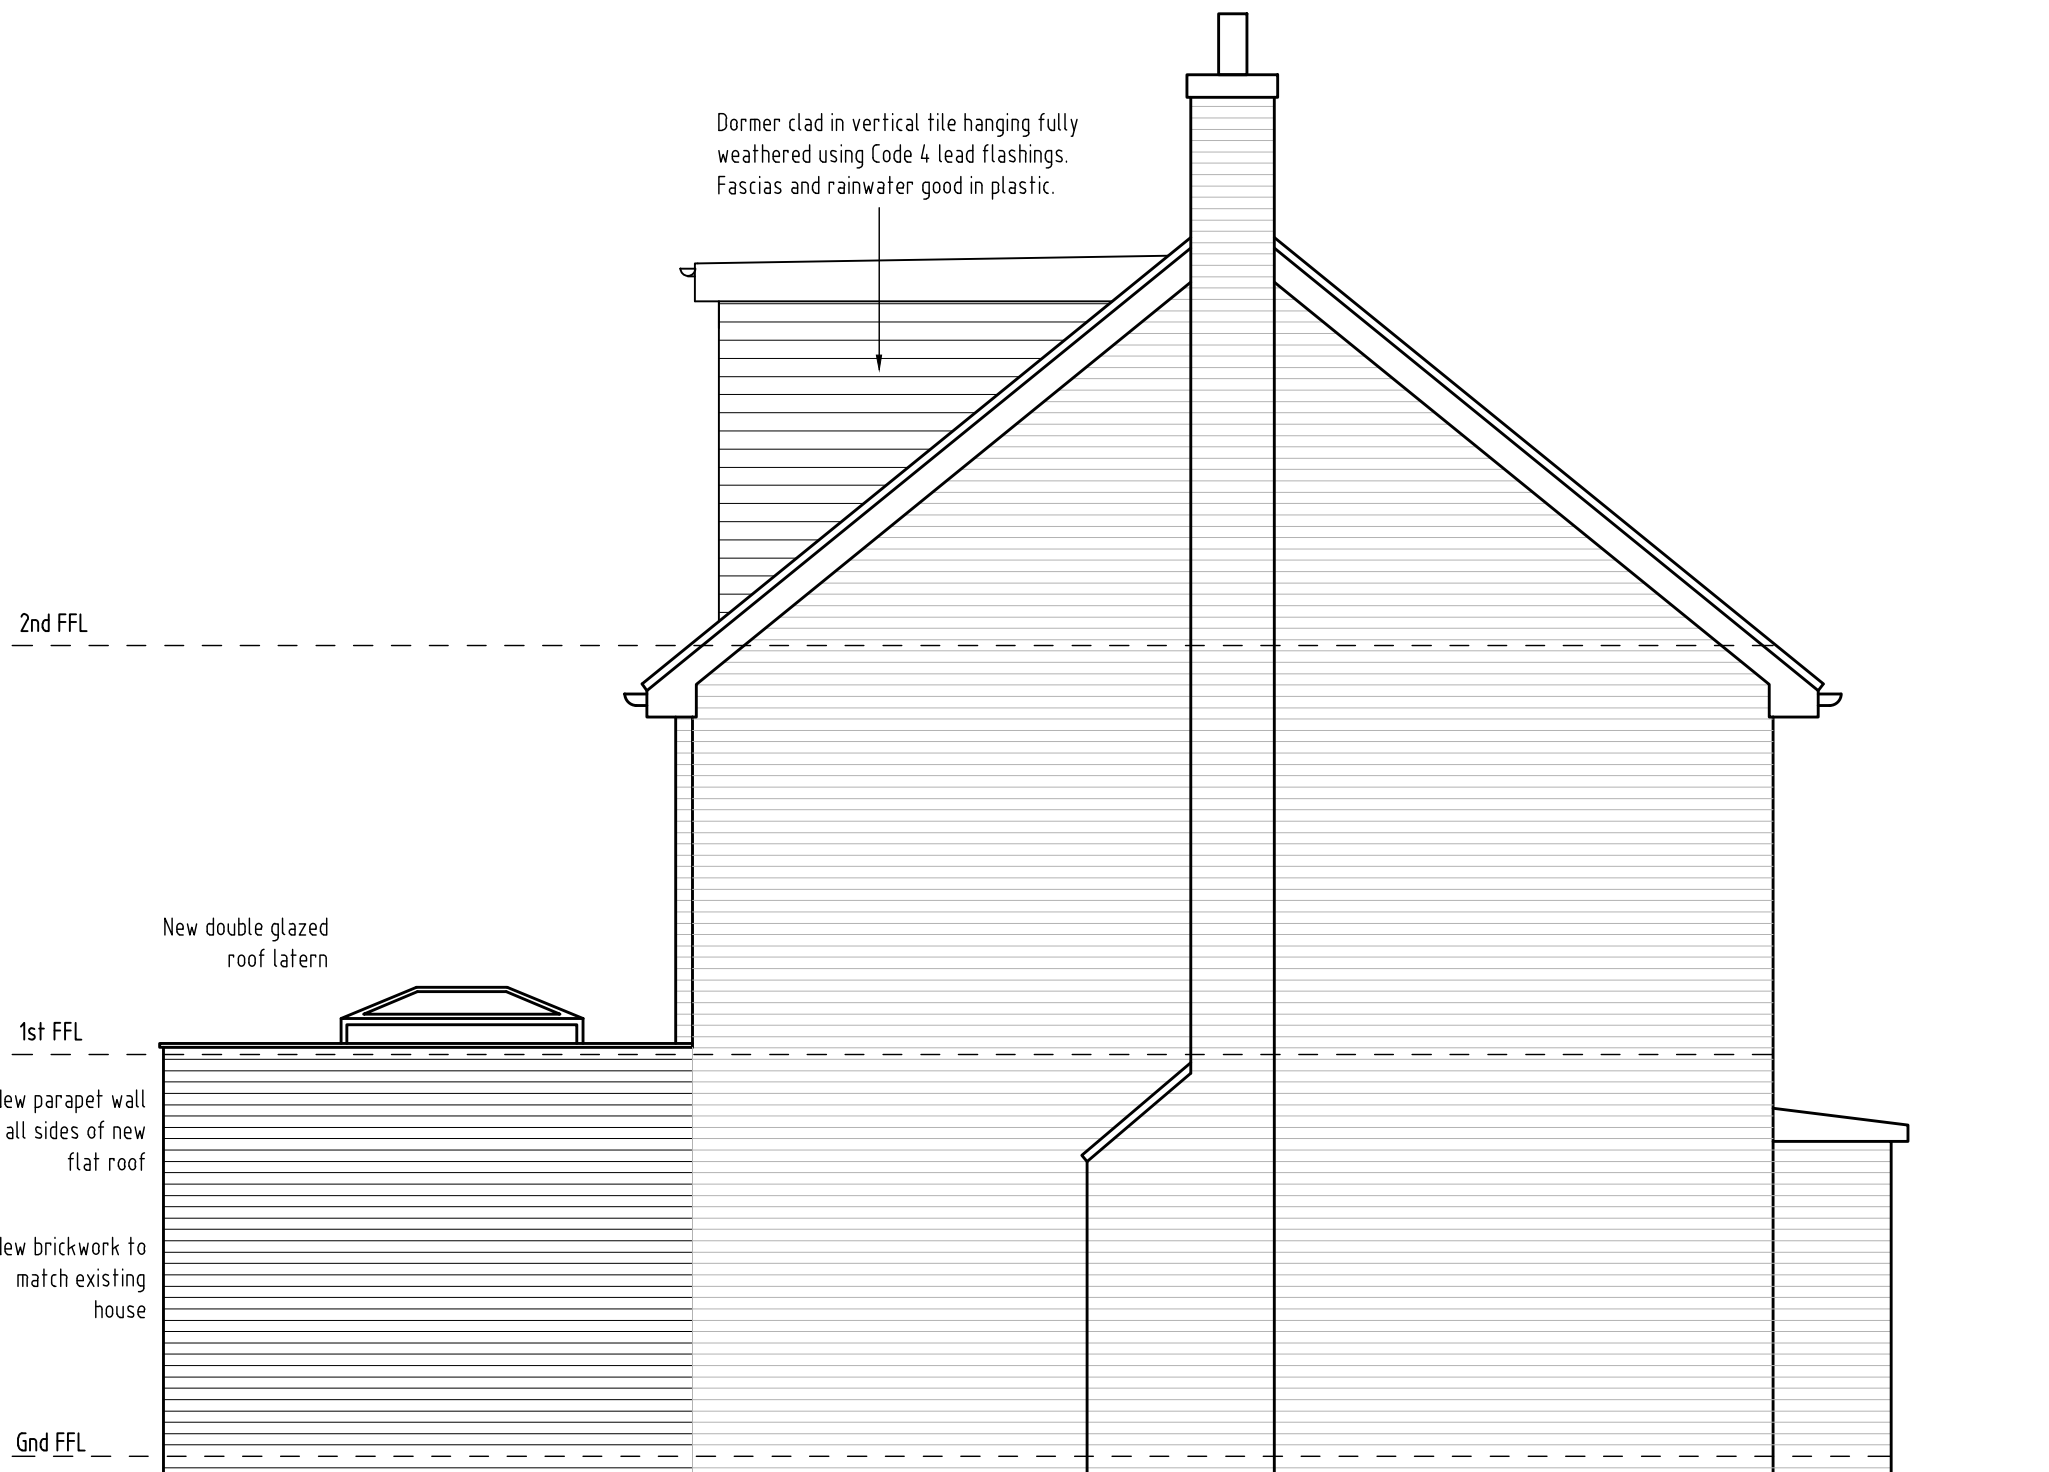

Side Elevation

Dormer clad in vertical tile hanging fully weathered using Code 4 lead flashings. Fascias and rainwater good in plastic.

New double glazed roof lantern

New parapet wall to all sides of new flat roof

New brickwork to match existing house

REV	DESCRIPTION	DATE	INT	CHKD
STATUS	FOR INFORMATION			

Client
My Life Ltd.

Project
2 Victoria Road, Erith,
Kent. DA8 3AW

Title
Proposed Elevations

Scale 1:50@A1 Date 20.08.21 Drawn N/A Checked N/A
Project No: 2021/187 Drawing No. 005 Revision ~