
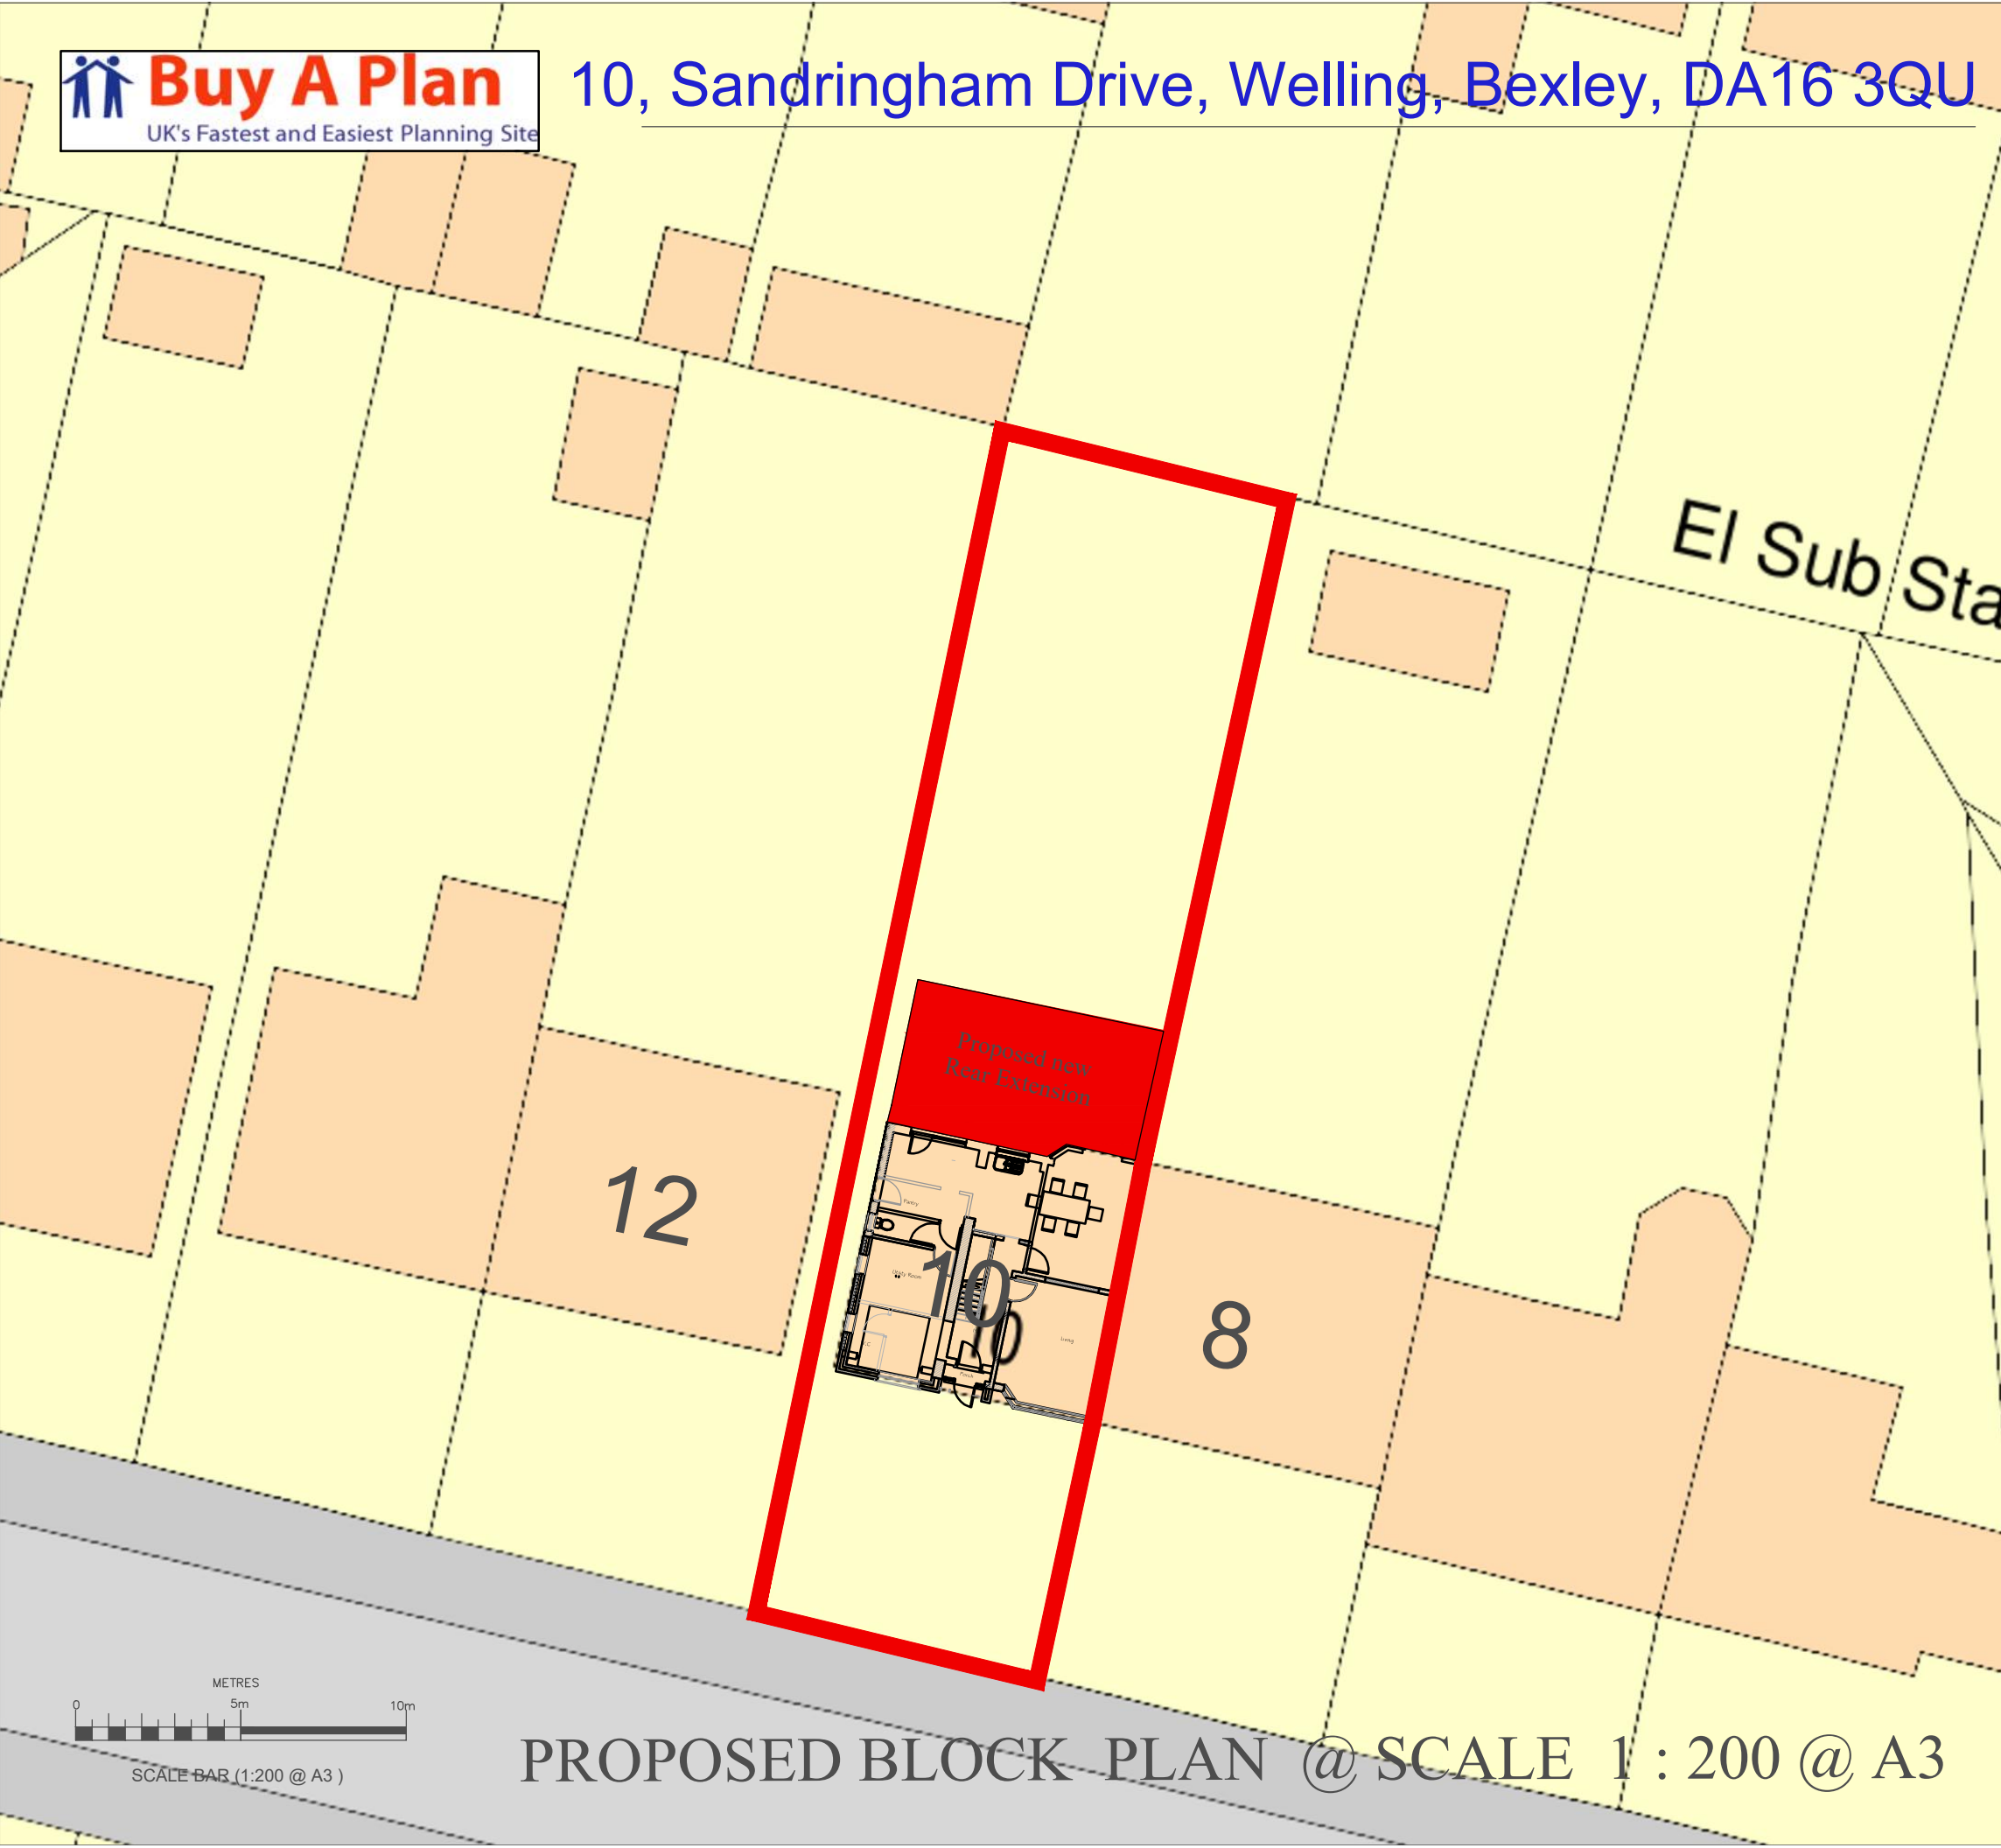


NOTE :
Proposed new Rear Extension
 to the Dwelling House

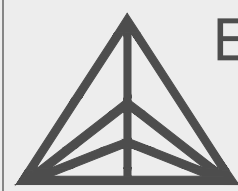
NOTE :

Site Plan shows area bounded by: 545241.2, 176151.32 545382.62, 176292.74 (at a scale of 1:1250), OSGridRef: TQ45317622. The representation of a road, track or path is no evidence of a right of way. The representation of features as lines is no evidence of a property boundary.

Produced on 17th Nov 2021 from the Ordnance Survey National Geographic Database and incorporating surveyed revision available at this date. Reproduction in whole or part is prohibited without the prior permission of Ordnance Survey. © Crown copyright 2021. Supplied by www.buyaplan.co.uk a licensed Ordnance Survey partner (100053143). Unique plan reference: #00685159-C1F4CC
Ordnance Survey and the OS Symbol are registered trademarks of Ordnance Survey, the national mapping agency of Great Britain. Buy A Plan logo, pdf design and the www.buyaplan.co.uk website are Copyright © Pass Inc Ltd 2021



PROPOSED BLOCK PLAN @ SCALE 1 : 200 @ A3

| Rev Date | Drawn | Checked | Details |
|--|----------|------------|------------|
|  ELIAS STRUCTURAL ENGINEER LTD | | | |
| 74 Elm Park Gardens SW10 9PD Tel: 07447080555 tefade.elias@gmail.com | | | |
| SITE 10, Sandringham Drive, Welling, Bexley, DA16 3QU | | | |
| PROJECT REAR EXTENSION | | | |
| TITLE PROPOSED BLOCK PLAN | | | |
| SCALE ON | AS SHOWN | DATE | 17.11.2021 |
| STATUS | PLANNING | CHECKED BY | TE |
| DRAWING No. 4560_AR01 | | | REV A |