

Front elevation




Side elevation



Rear elevation




Side elevation

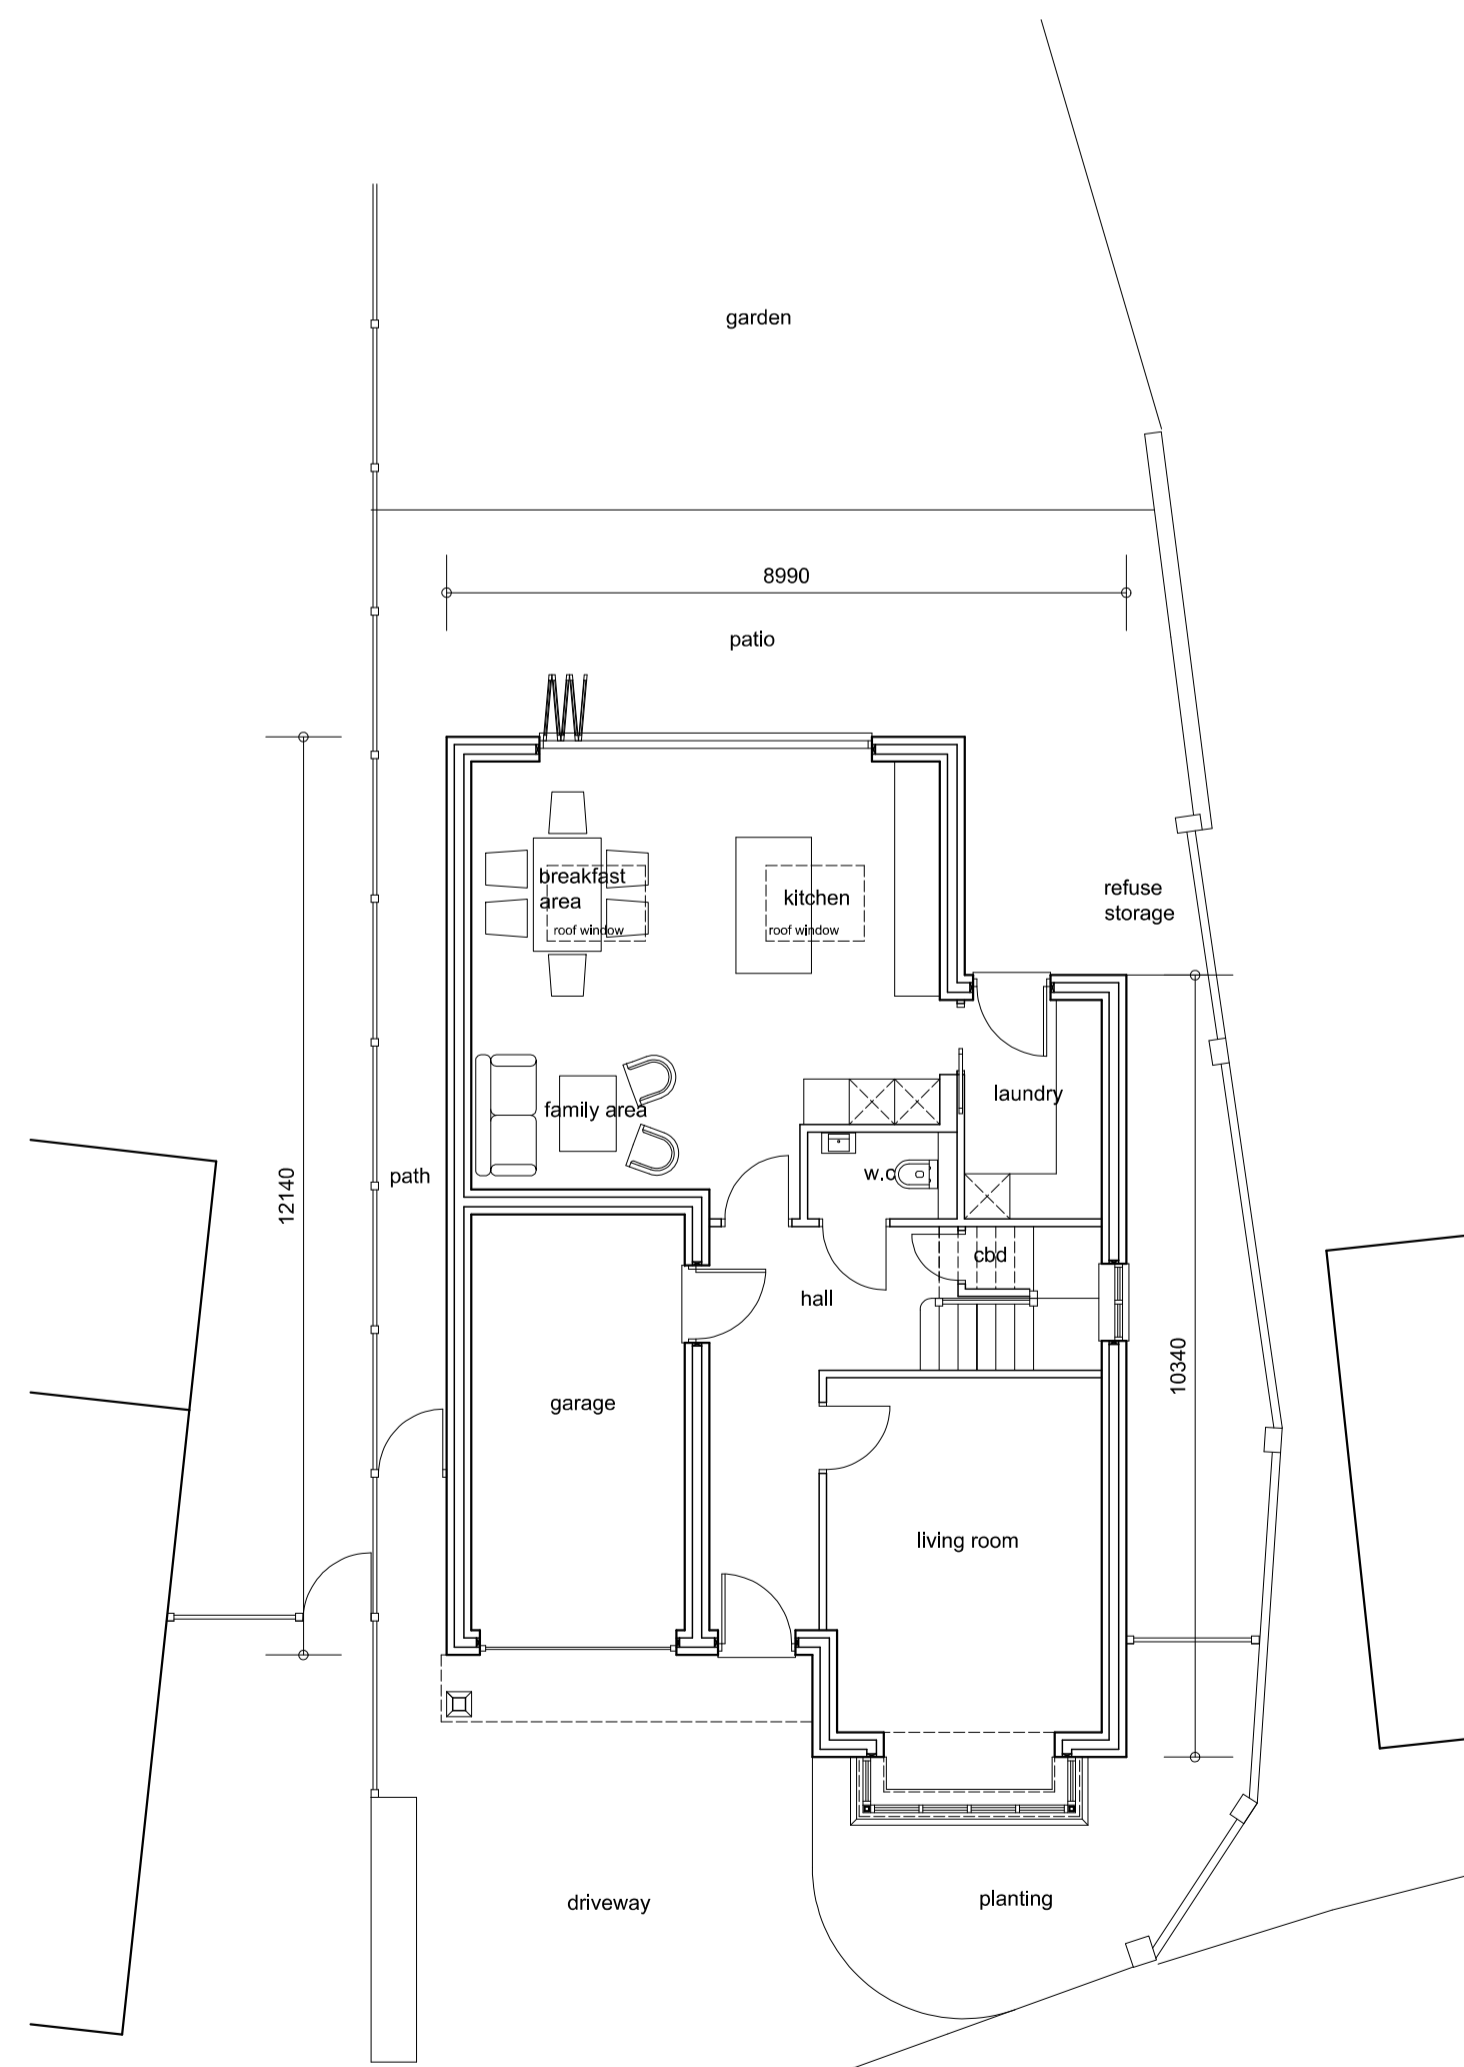


Ground floor layout


Gross Internal Floor Area:
 Ground Floor excl. garage: 77.17 sq m
 First Floor: 67.96 sq m
 Garage: 15.51 sq m
 Total: 160.64 sq m 1728 sq ft
 Total excl. garage: 145.13 sq m 1561 sq ft

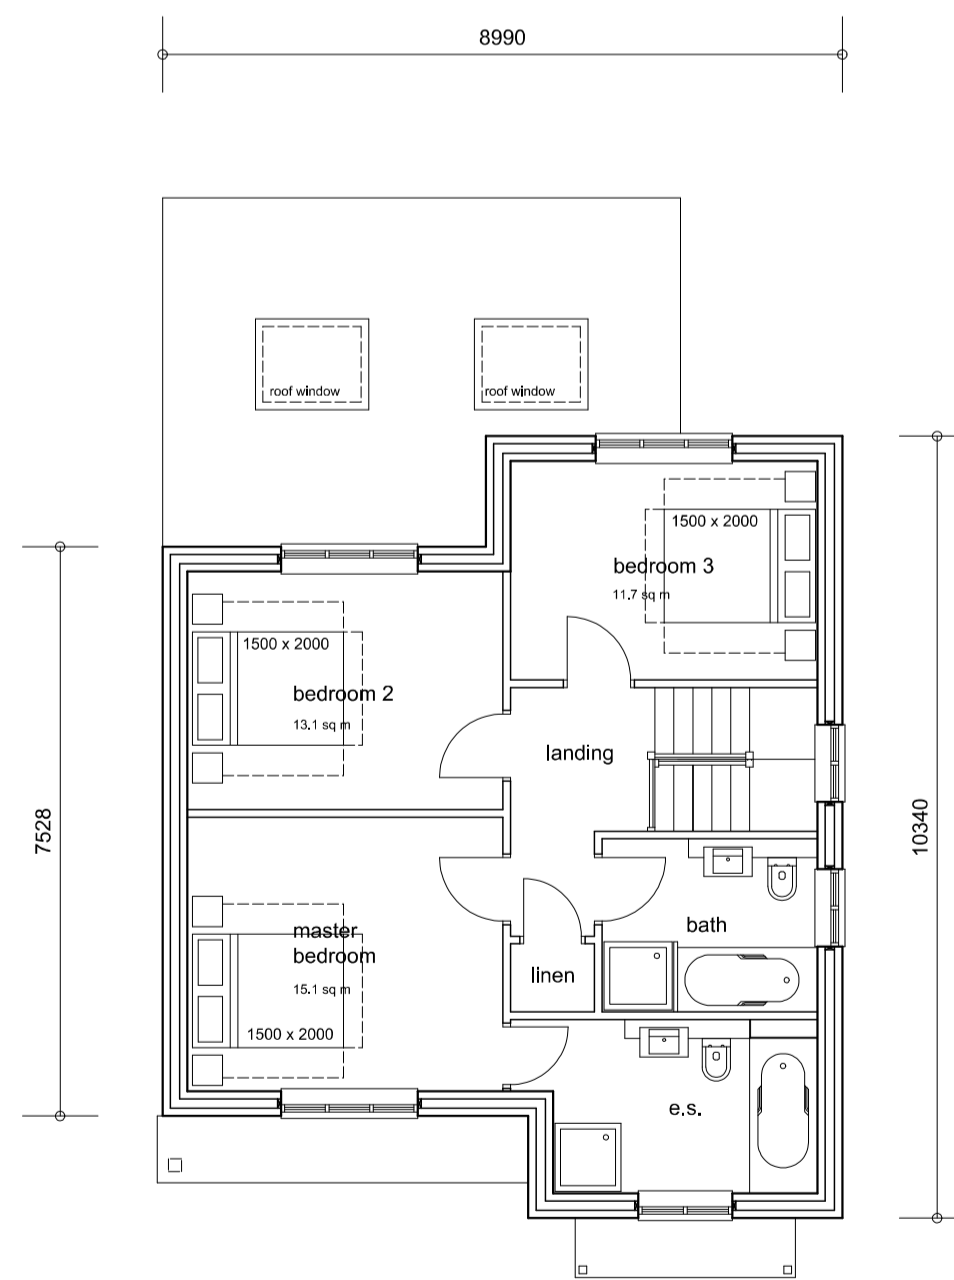


First floor layout

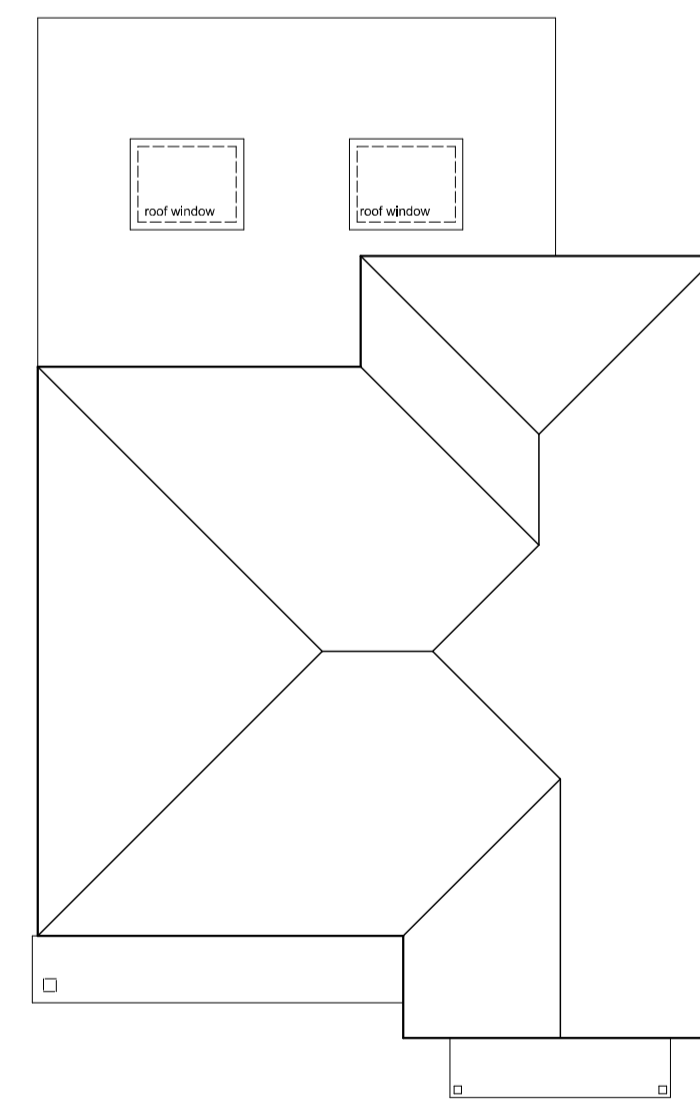

Roof plan

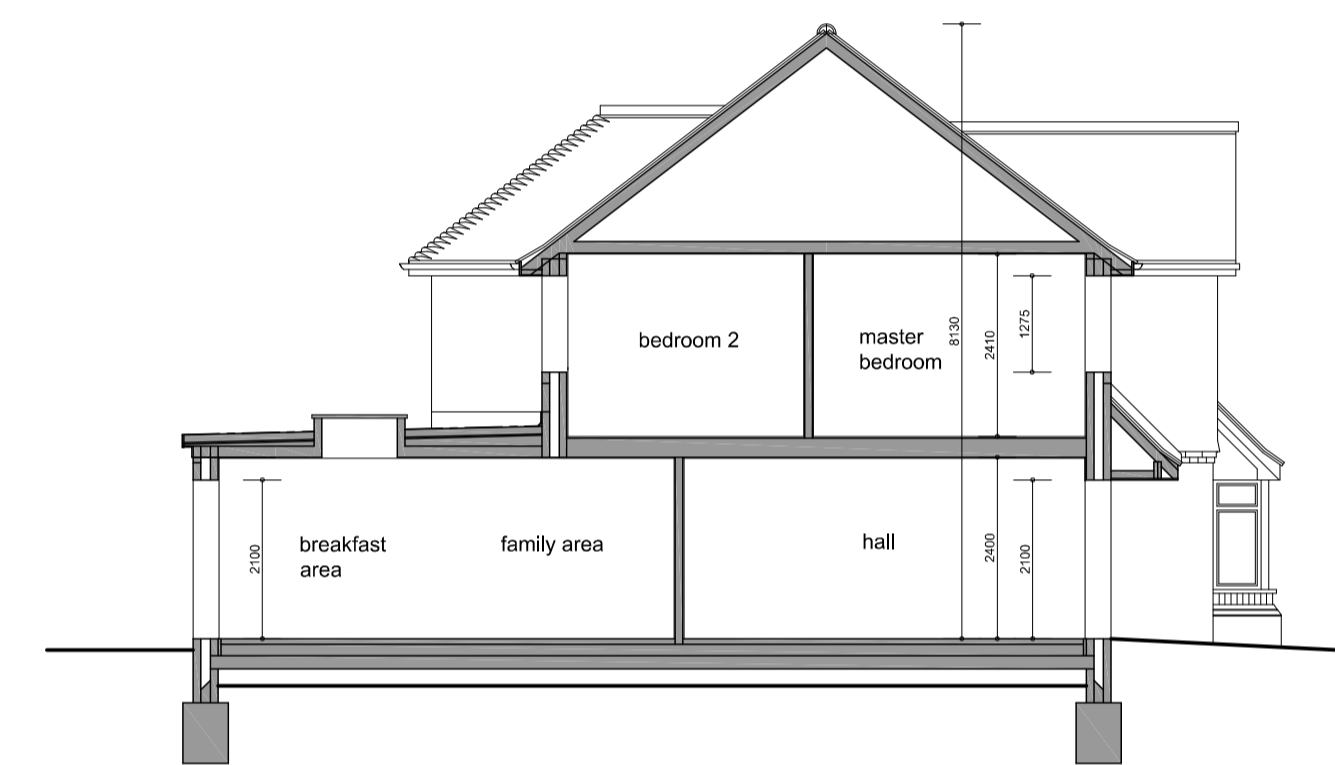

Section

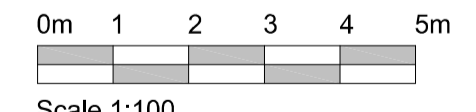

Scale 1:100

Project Address: proposed development at: 12 Stuart Evans Close Welling DA16 1SH	
Drawing Title: Floor layouts Elevations Roof plan, section	
Scale: 1:100 @ A1	Date: September 2021
Drawing Number: SE/125/01	Revision:
Client Mr T Elliott	
Drawing Status: Planning Issue	Date: 29/05/2021