





FRONT ELEVATION

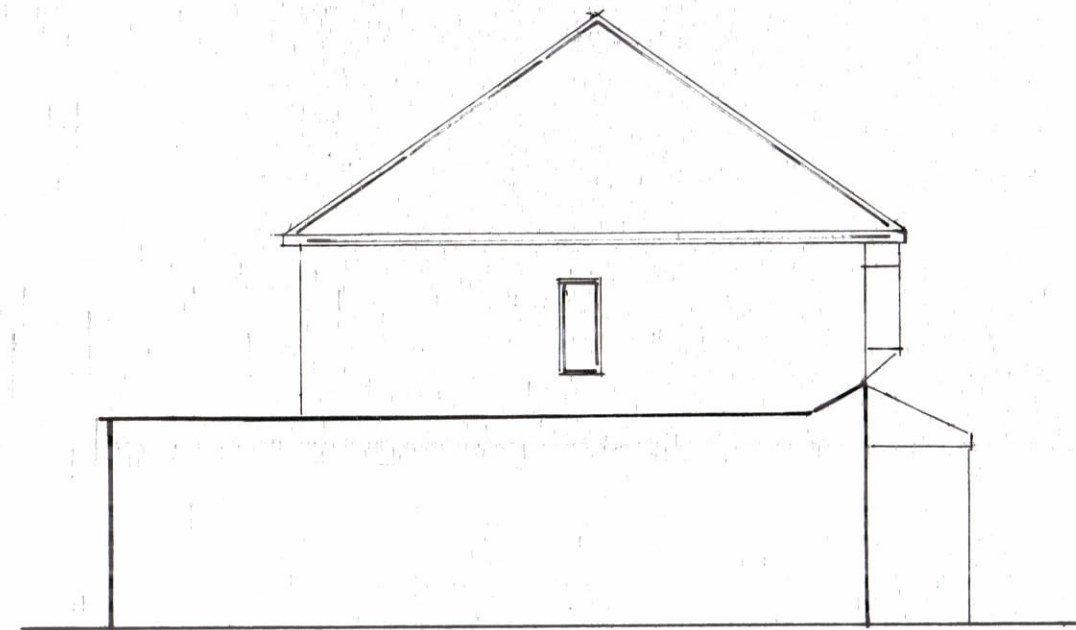


SIDE ELEVATION




REAR ELEVATION

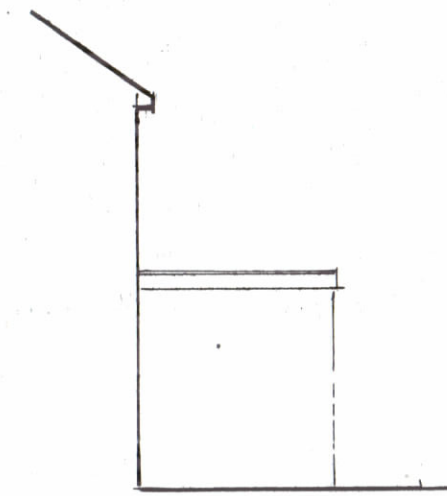


SIDE ELEVATION

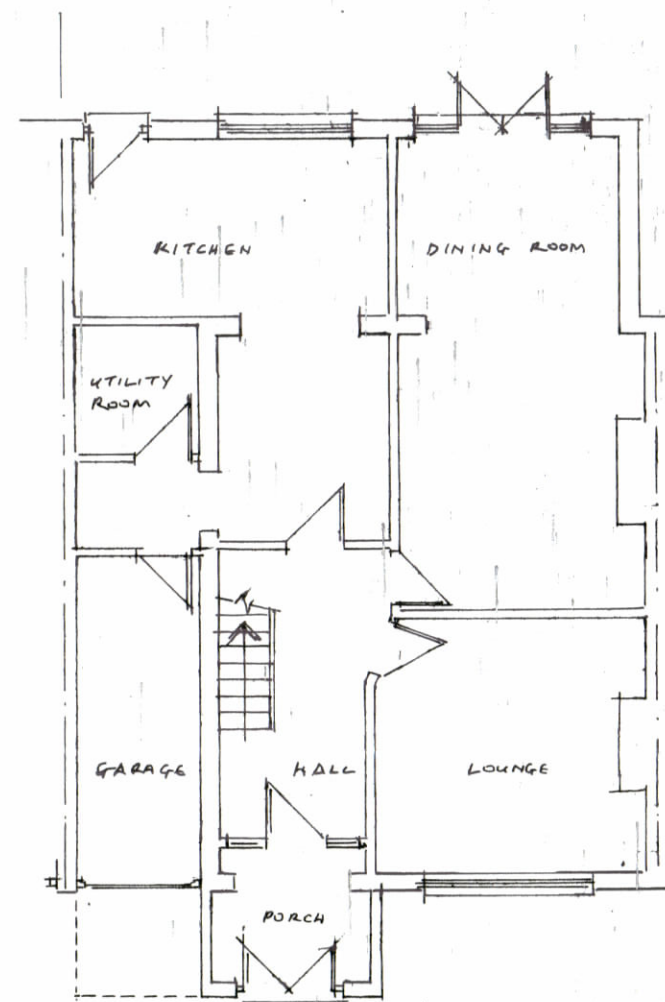

GROUND FLOOR PLAN

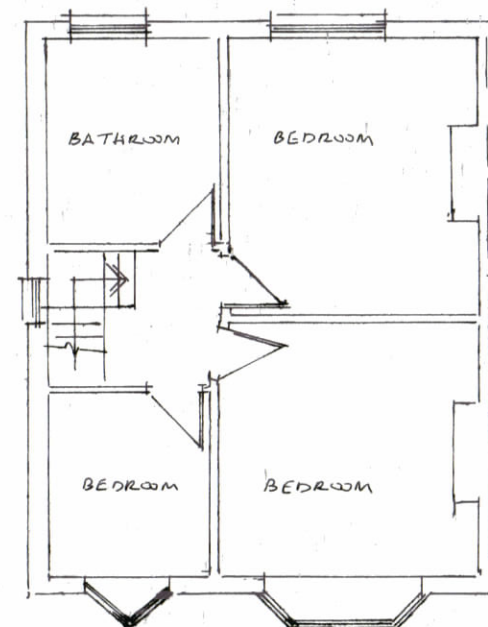

FIRST FLOOR PLAN

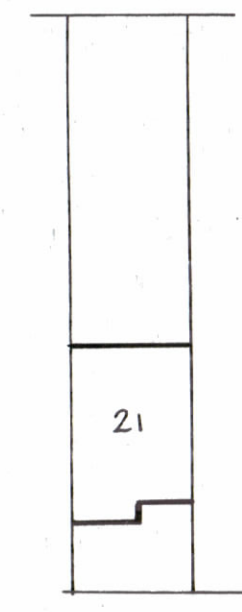

BLOCK PLAN  
SCALE 1:500  
EXISTING AND PROPOSED BLOCK PLAN

All works to comply with relevant Codes of Practice and British Standards. No work should commence until local authority have issued a building regulation approval. All existing lintels, beams, foundations and roof structures affected by changes in loading conditions are to be exposed for inspection and any remedial work found necessary to be undertaken by the contractor before commencing any new works this work to be in consultation and agreement of the local authority building control.

REVISION

SCALE 1:100 DRG. NO. 2021/74

PROJECT

EXISTING FLOOR PLANS  
AND ELEVATIONS

LOCATION

21 MALVERN AVENUE  
BEXLEYHEATH DA7 5LE

CLIENT DATE May 2021

Colin Luther Associates Ltd  
25B Pickford Road  
Bexleyheath  
Kent DA7 4AG  
Email: cwplans@aol.com  
Tel: 020 8303 1995 Fax: 020 8303 6615

Colin Luther Architectural Consultants