


Location Plan 1 : 1250

Stuckton Road

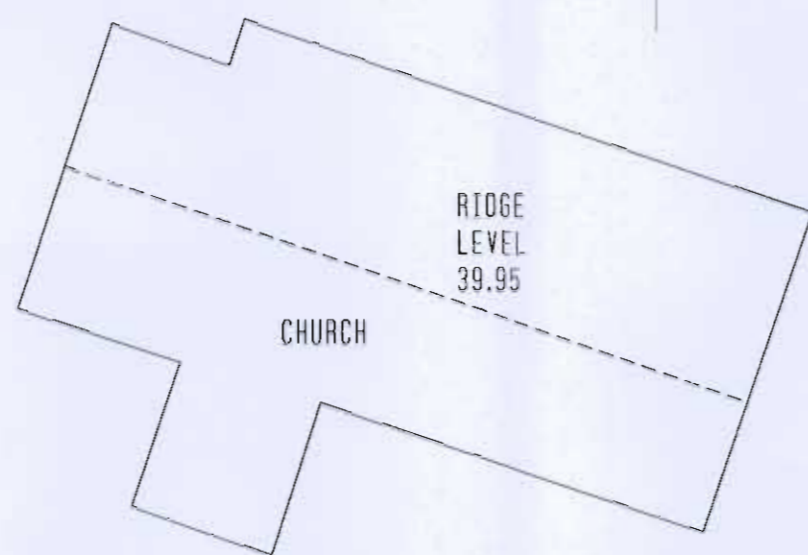

CHURCH

RIDGE LEVEL 39.95

THE OLD POST HOUSE

RIDGE LEVEL 39.28

EAVES LEVEL 36.79

BRICK WALL

TARMAC

BRICK WALL

BRICK WALL

PRIVET HEDGE

Cottage under construction

ASH DO.15

ELM DO.15

ASH DO.8

ASH DO.6


ASH DO.6

ASH DO.6

ASH DO.6

ASH DO.6

ASH DO.6

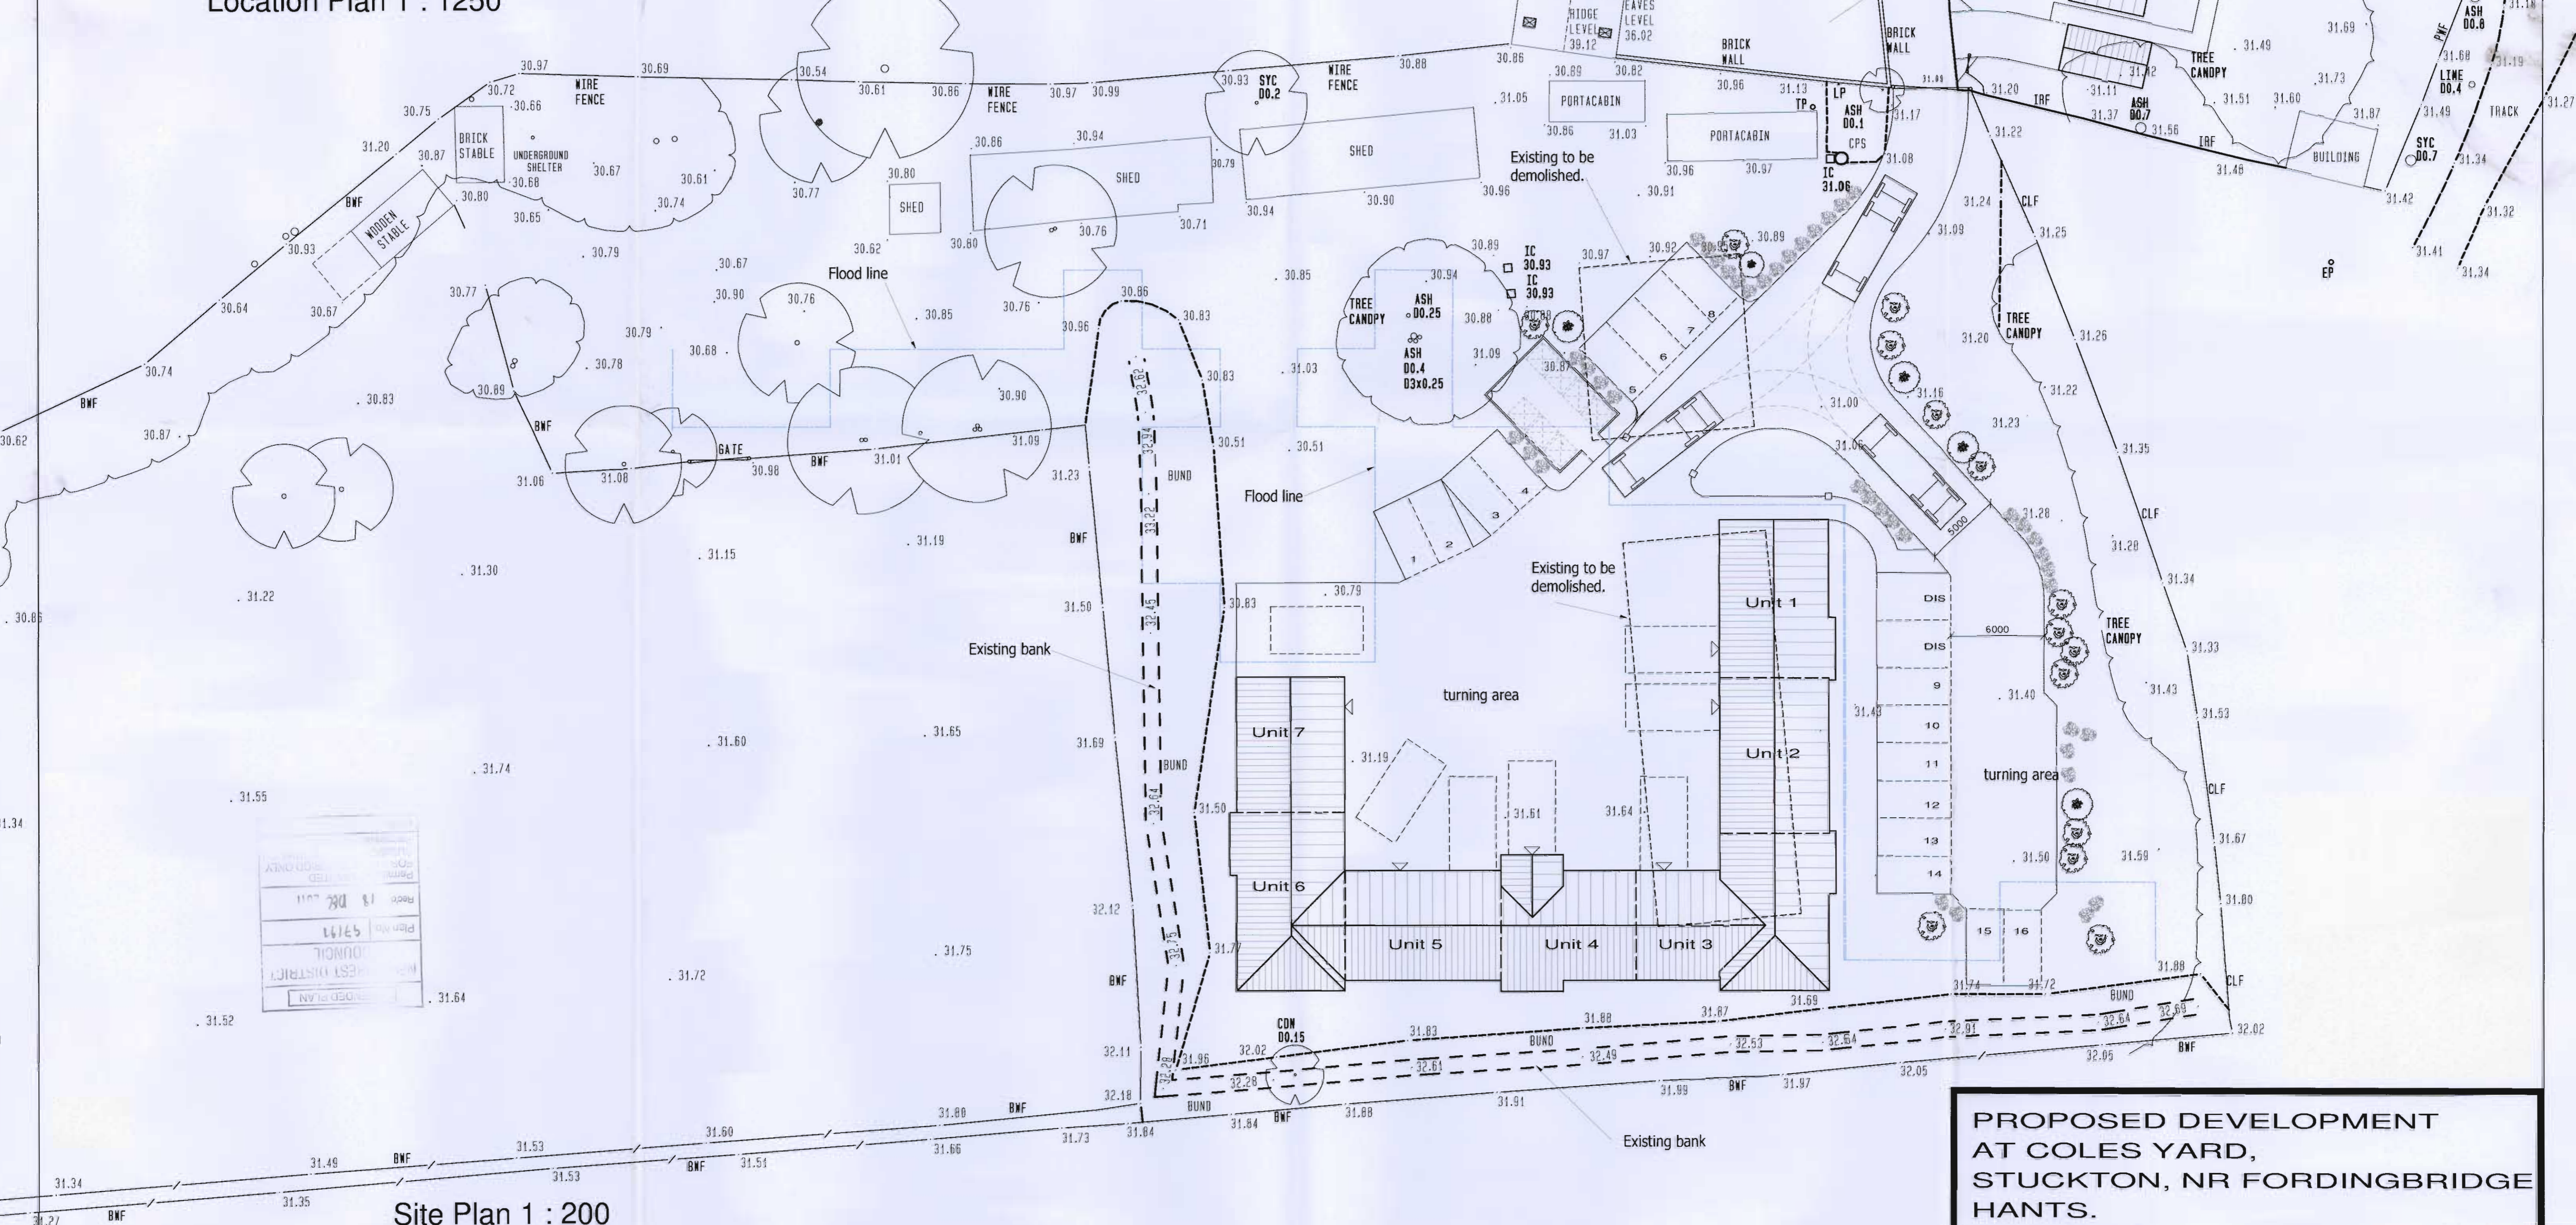

Site Plan 1 : 200


APPROVED PLAN	31.64
PLANNING DISTRICT	31.72
PLAN NO.	49174
DATE	18 DEC 2011
PERMITTED	31.55
APPROVED	31.34


**PROPOSED DEVELOPMENT AT COLES YARD, STUCKTON, NR FORDINGBRIDGE HANTS.**  
 revised scheme  
**SITE & LOCATION PLANS**  
 (detailed planning: sheet 2 of 6)

DRAWN BY:	J.G.H.
DRAWING NO:	3894: 52
DATE:	DECEMBER 2011
SCALE:	1:200 1:250

**NOTE:**  
 1. WORK TO FIGURED DIMENSIONS ONLY. DO NOT SCALE FROM DRAWINGS. SPECIFIC DIMENSIONS AVAILABLE ON REQUEST.  
 2. NO THIRD PARTY LIABILITY IS GIVEN. SALE OF PROPERTY DOES NOT TRANSFER RIGHTS OF USE. AVAILABLE ON AGREEMENT.  
 3. COPYRIGHT EXISTS ON ALL DRAWINGS. NO REPRODUCTION IN ANY FORM IS PERMITTED WITHOUT PRIOR CONSENT.  
 4. ALL WORK COMMENCED PRIOR TO FORMAL BUILDING REGULATION AND / OR PLANNING APPROVAL IS ENTIRELY AT CONTRACTOR'S / CLIENT'S OWN RISK.

**harriplan**  
 CORPORATE BUILDING ENGINEERS  
 25-25 ABBOTT ROAD, CHARMINSTER  
 BOURNEMOUTH BH9 1EU. TEL/FAX 01202 549 590  
 E-Mail: jon@harriplan.com JON HARRISON M.B.Eng.

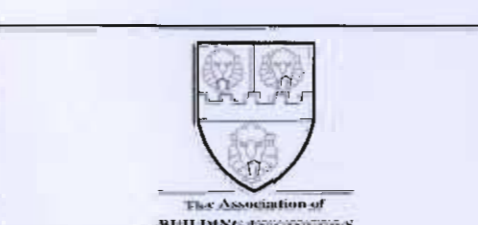

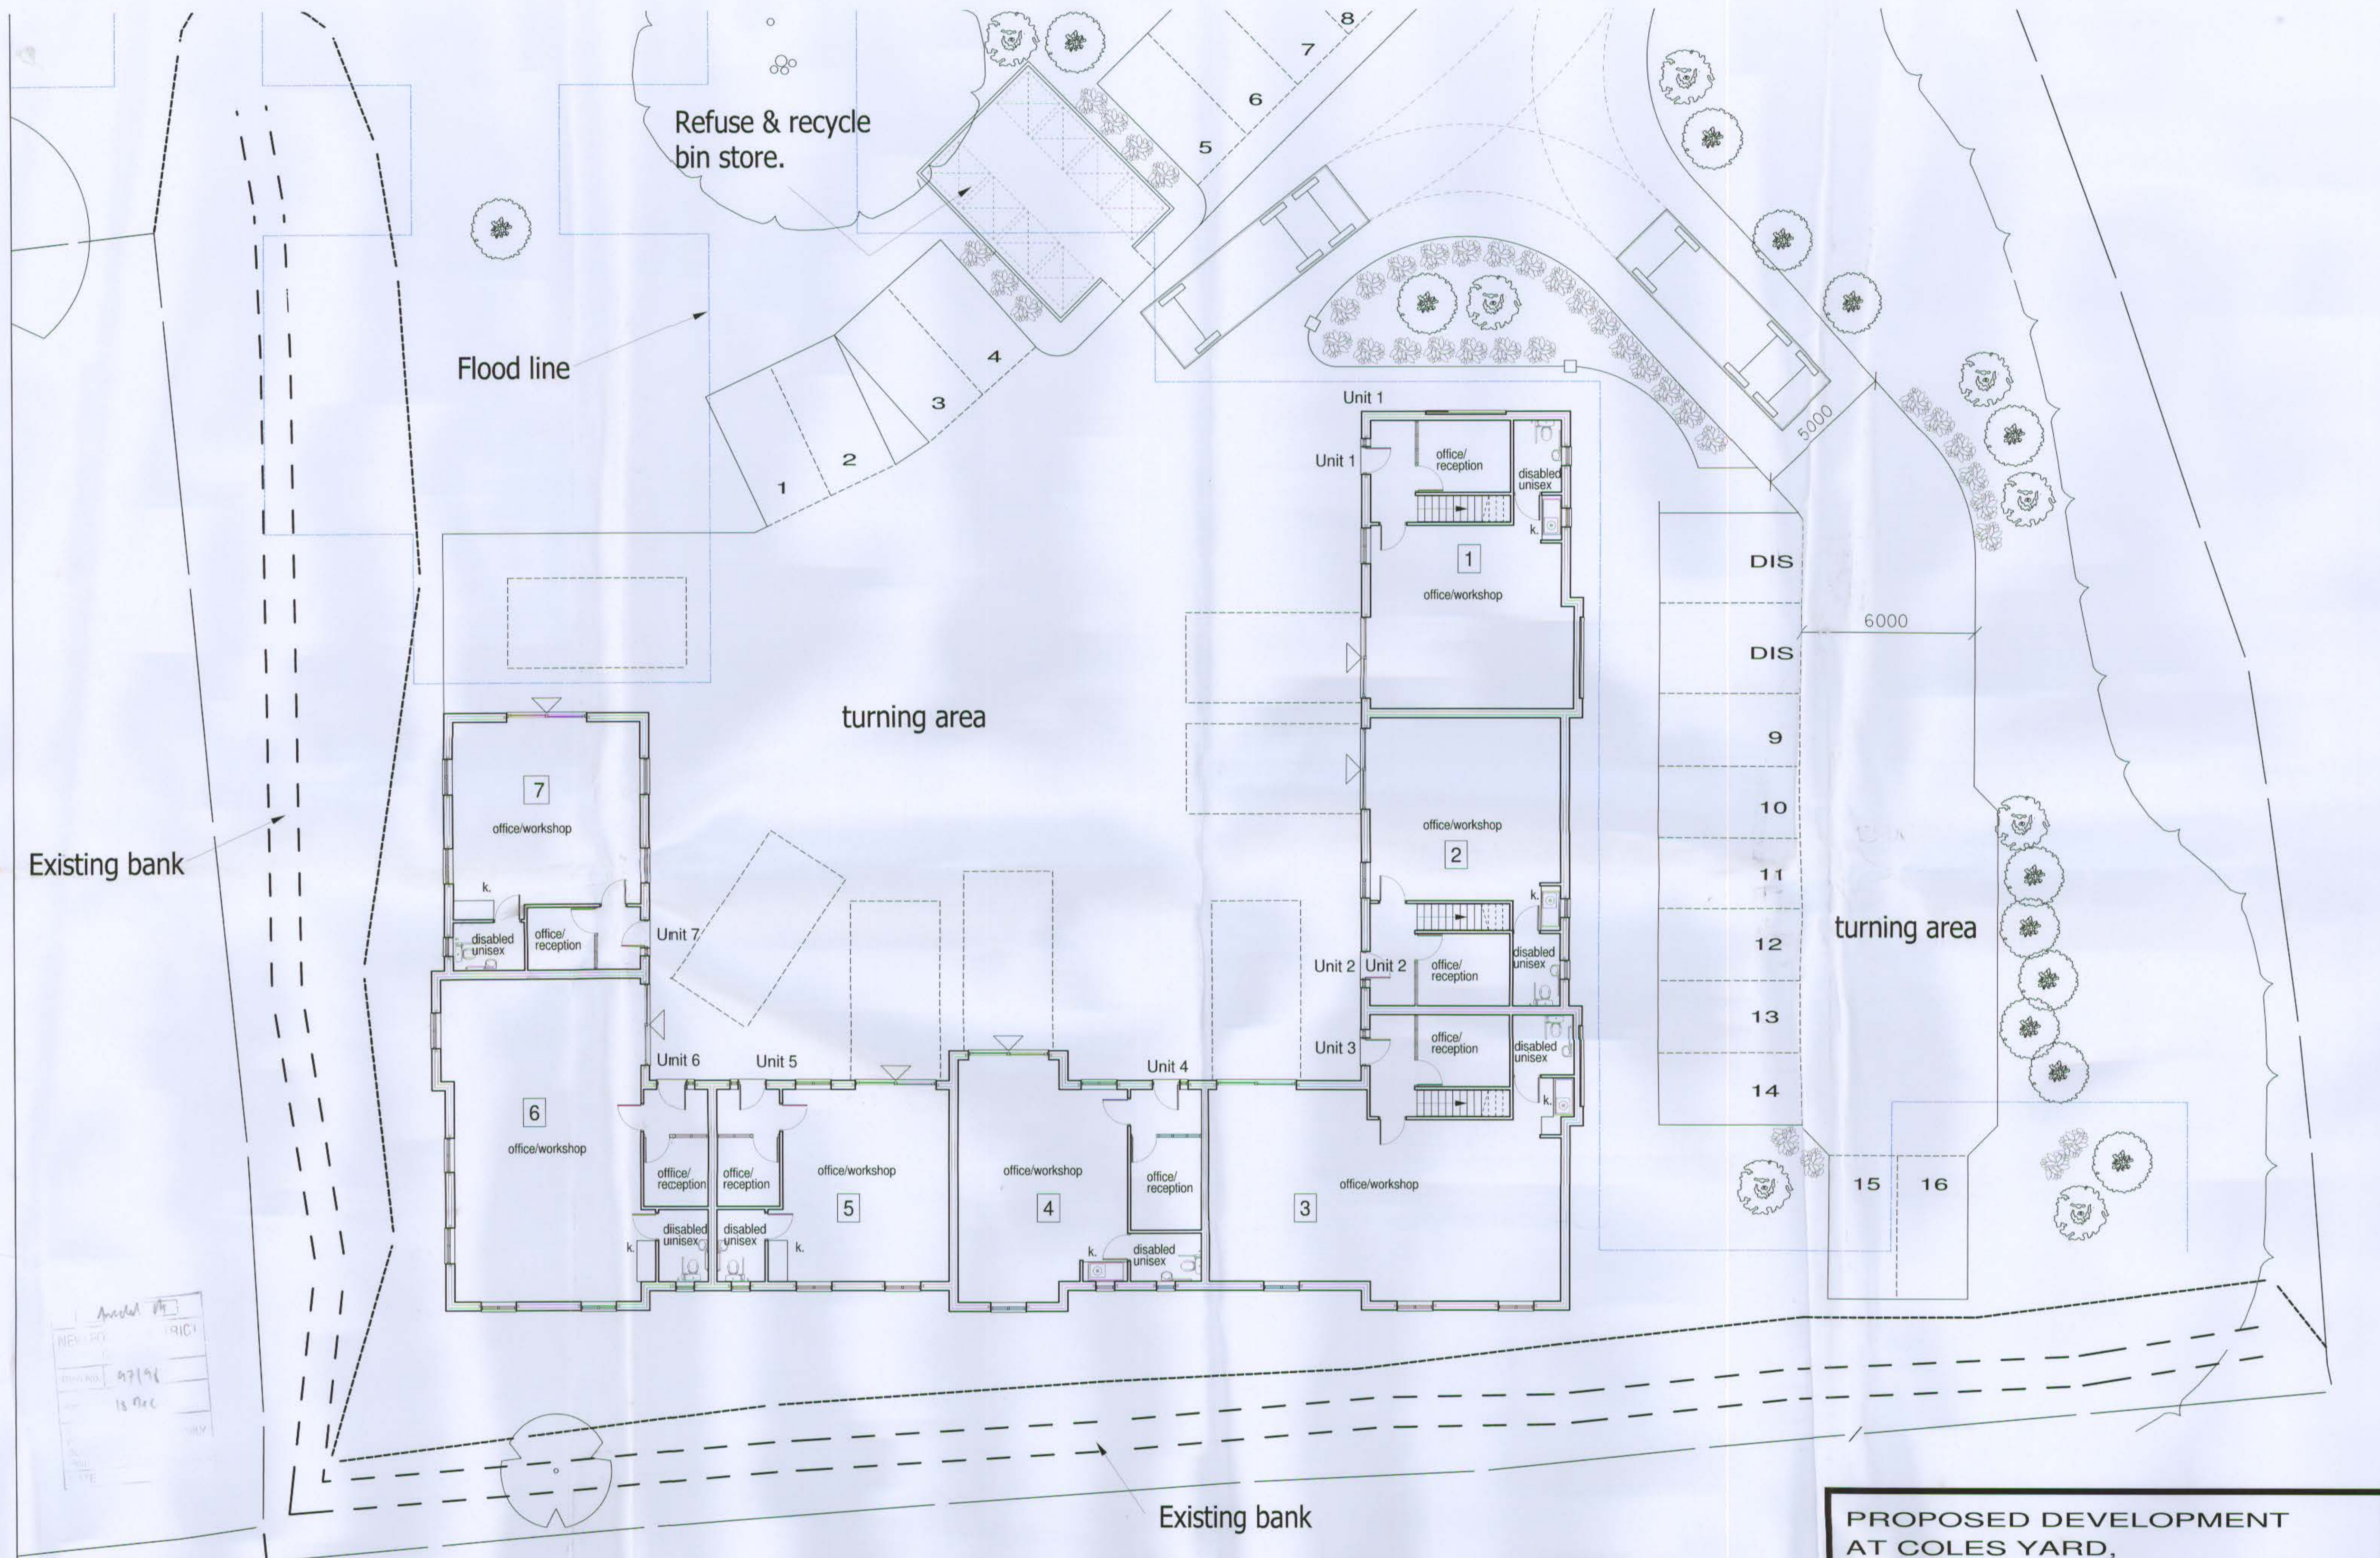

**PROPOSED DEVELOPMENT  
AT COLES YARD,  
STUCKTON, NR FORDINGBRIDGE  
HANTS.**  
revised scheme  
**FLOOR PLANS ON SITE**  
(detailed planning: sheet 1 of 6)


DRAWN BY: J.G.H.  
DRAWING NO: 3894: 51  
DATE: DECEMBER 2011  
SCALE: 1:100

**NOTE:**  
1. WORK TO FIGURED DIMENSIONS ONLY. DO NOT SCALE FROM DRAWINGS. SPECIFIC DIMENSIONS AVAILABLE ON REQUEST.  
2. NO THIRD PARTY LIABILITY IS GIVEN. SALE OF PROPERTY DOES NOT TRANSFER RIGHTS OF USE. AVAILABLE ON AGREEMENT.  
3. COPYRIGHT EXISTS ON ALL DRAWINGS. NO REPRODUCTION IN ANY FORM IS PERMITTED WITHOUT PRIOR CONSENT.  
4. ALL WORK COMMENCED PRIOR TO FORMAL BUILDING REGULATION AND / OR PLANNING APPROVAL IS ENTIRELY AT CONTRACTORS' / CLIENTS' OWN RISK.

**harriplan**  
CORPORATE BUILDING ENGINEERS  
23-25 ABBOTT ROAD, CHARMINSTER  
BOURNEMOUTH BH9 1EU. TEL/FAX 01202 549 590  
E-Mail: jon@harriplan.com



Amended Plan  
 00UNGH  
 Plan No: 99193  
 Recd: 18 Dec 2011  
 Perm: UNLIMITED  
 FOR: UNLIMITED  
 SUBJECT: UNLIMITED  
 Permission:  
 DATE:

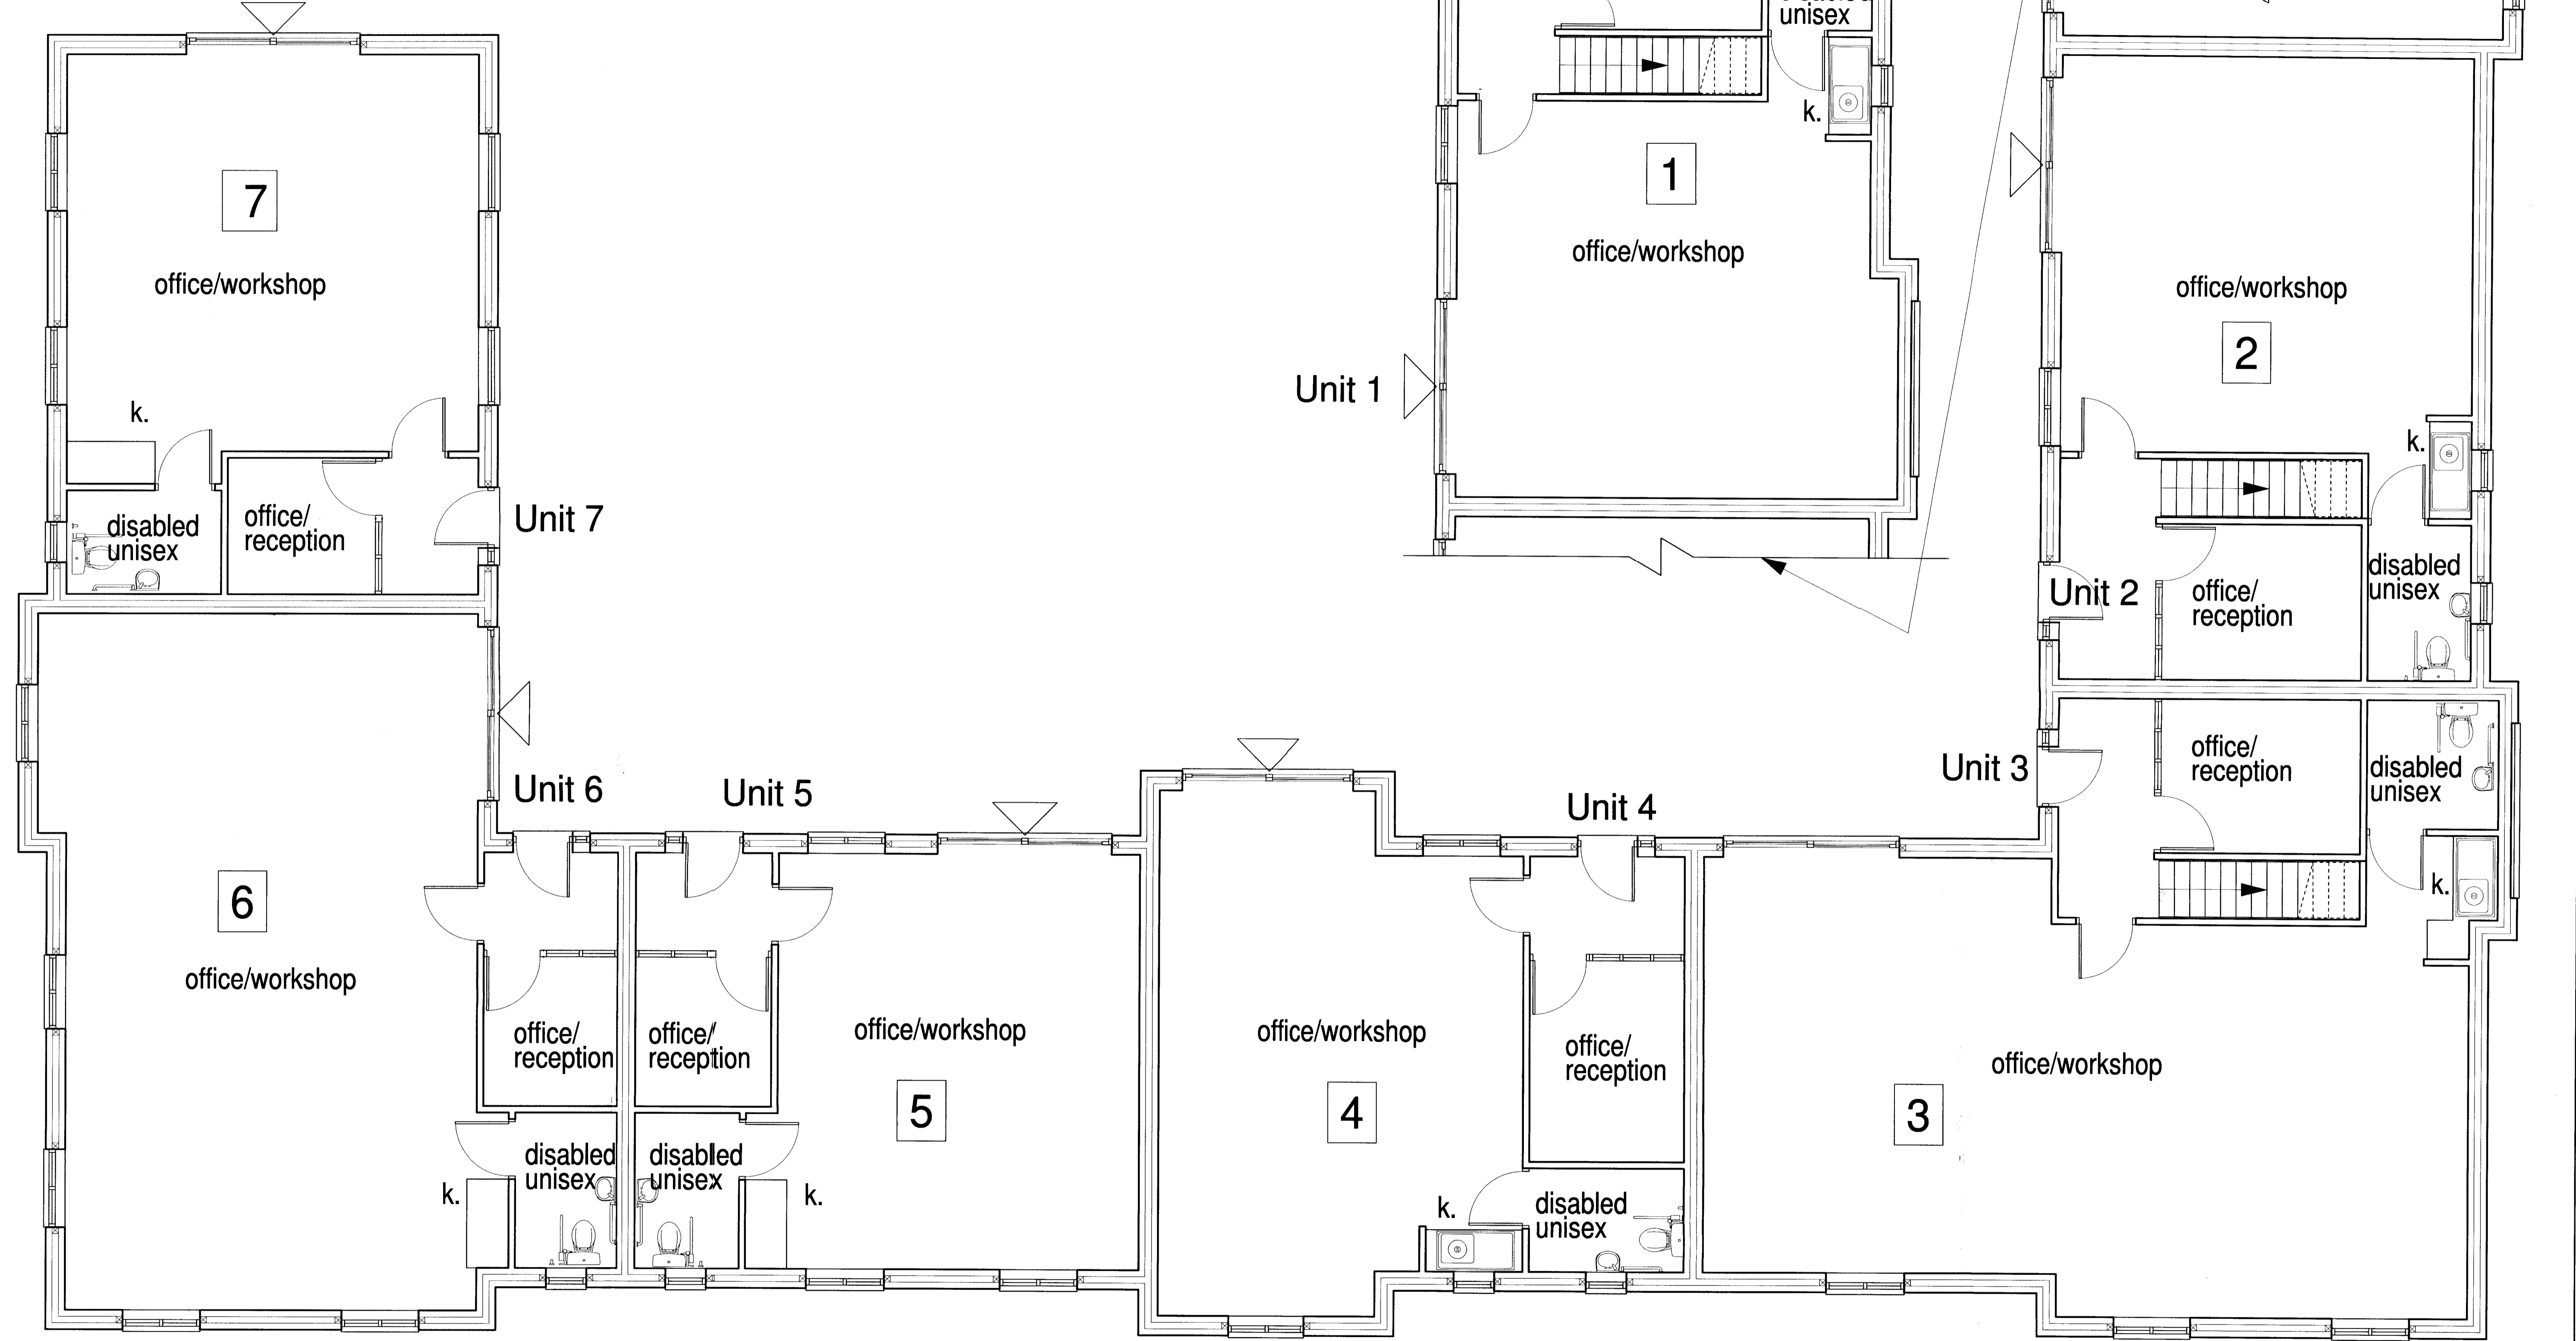


Ground Floor

**PROPOSED DEVELOPMENT  
 AT COLES YARD,  
 STUCKTON, NR FORDINGBRIDGE  
 HANTS.  
 GROUND FLOOR  
 revised scheme  
 (detailed planning: sheet 3 of 6)**



DRAWN BY:	J.G.H.
DRAWING NO:	3894: 53
DATE:	DECEMBER 2011
SCALE:	1:50

**NOTE:**  
 1. WORK TO FIGURED DIMENSIONS ONLY. DO NOT SCALE FROM DRAWINGS. SPECIFIC DIMENSIONS AVAILABLE ON REQUEST.  
 2. NO THIRD PARTY LIABILITY IS GIVEN. SALE OF PROPERTY DOES NOT TRANSFER RIGHTS OF USE. AVAILABLE ON AGREEMENT.  
 3. COPYRIGHT EXISTS ON ALL DRAWINGS. NO REPRODUCTION IN ANY FORM IS PERMITTED WITHOUT PRIOR CONSENT.  
 4. ALL WORK COMMENCED PRIOR TO FORMAL BUILDING REGULATION AND / OR PLANNING APPROVAL IS ENTIRELY AT CONTRACTORS / CLIENT'S OWN RISK.


**harriplan**  
 CORPORATE BUILDING ENGINEERS  
 23-25 ABBOTT ROAD, CHARMINSTER  
 BOURNEMOUTH BH9 1EU. TEL/FAX 01202 549 590  
 E. Mail: jon@harriplan.com      JON HARRISON M.B.Eng.

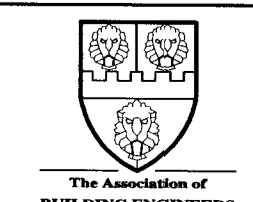

PLAN  
 DISTRICT  
 UDINC  
 97/03  
 13060011

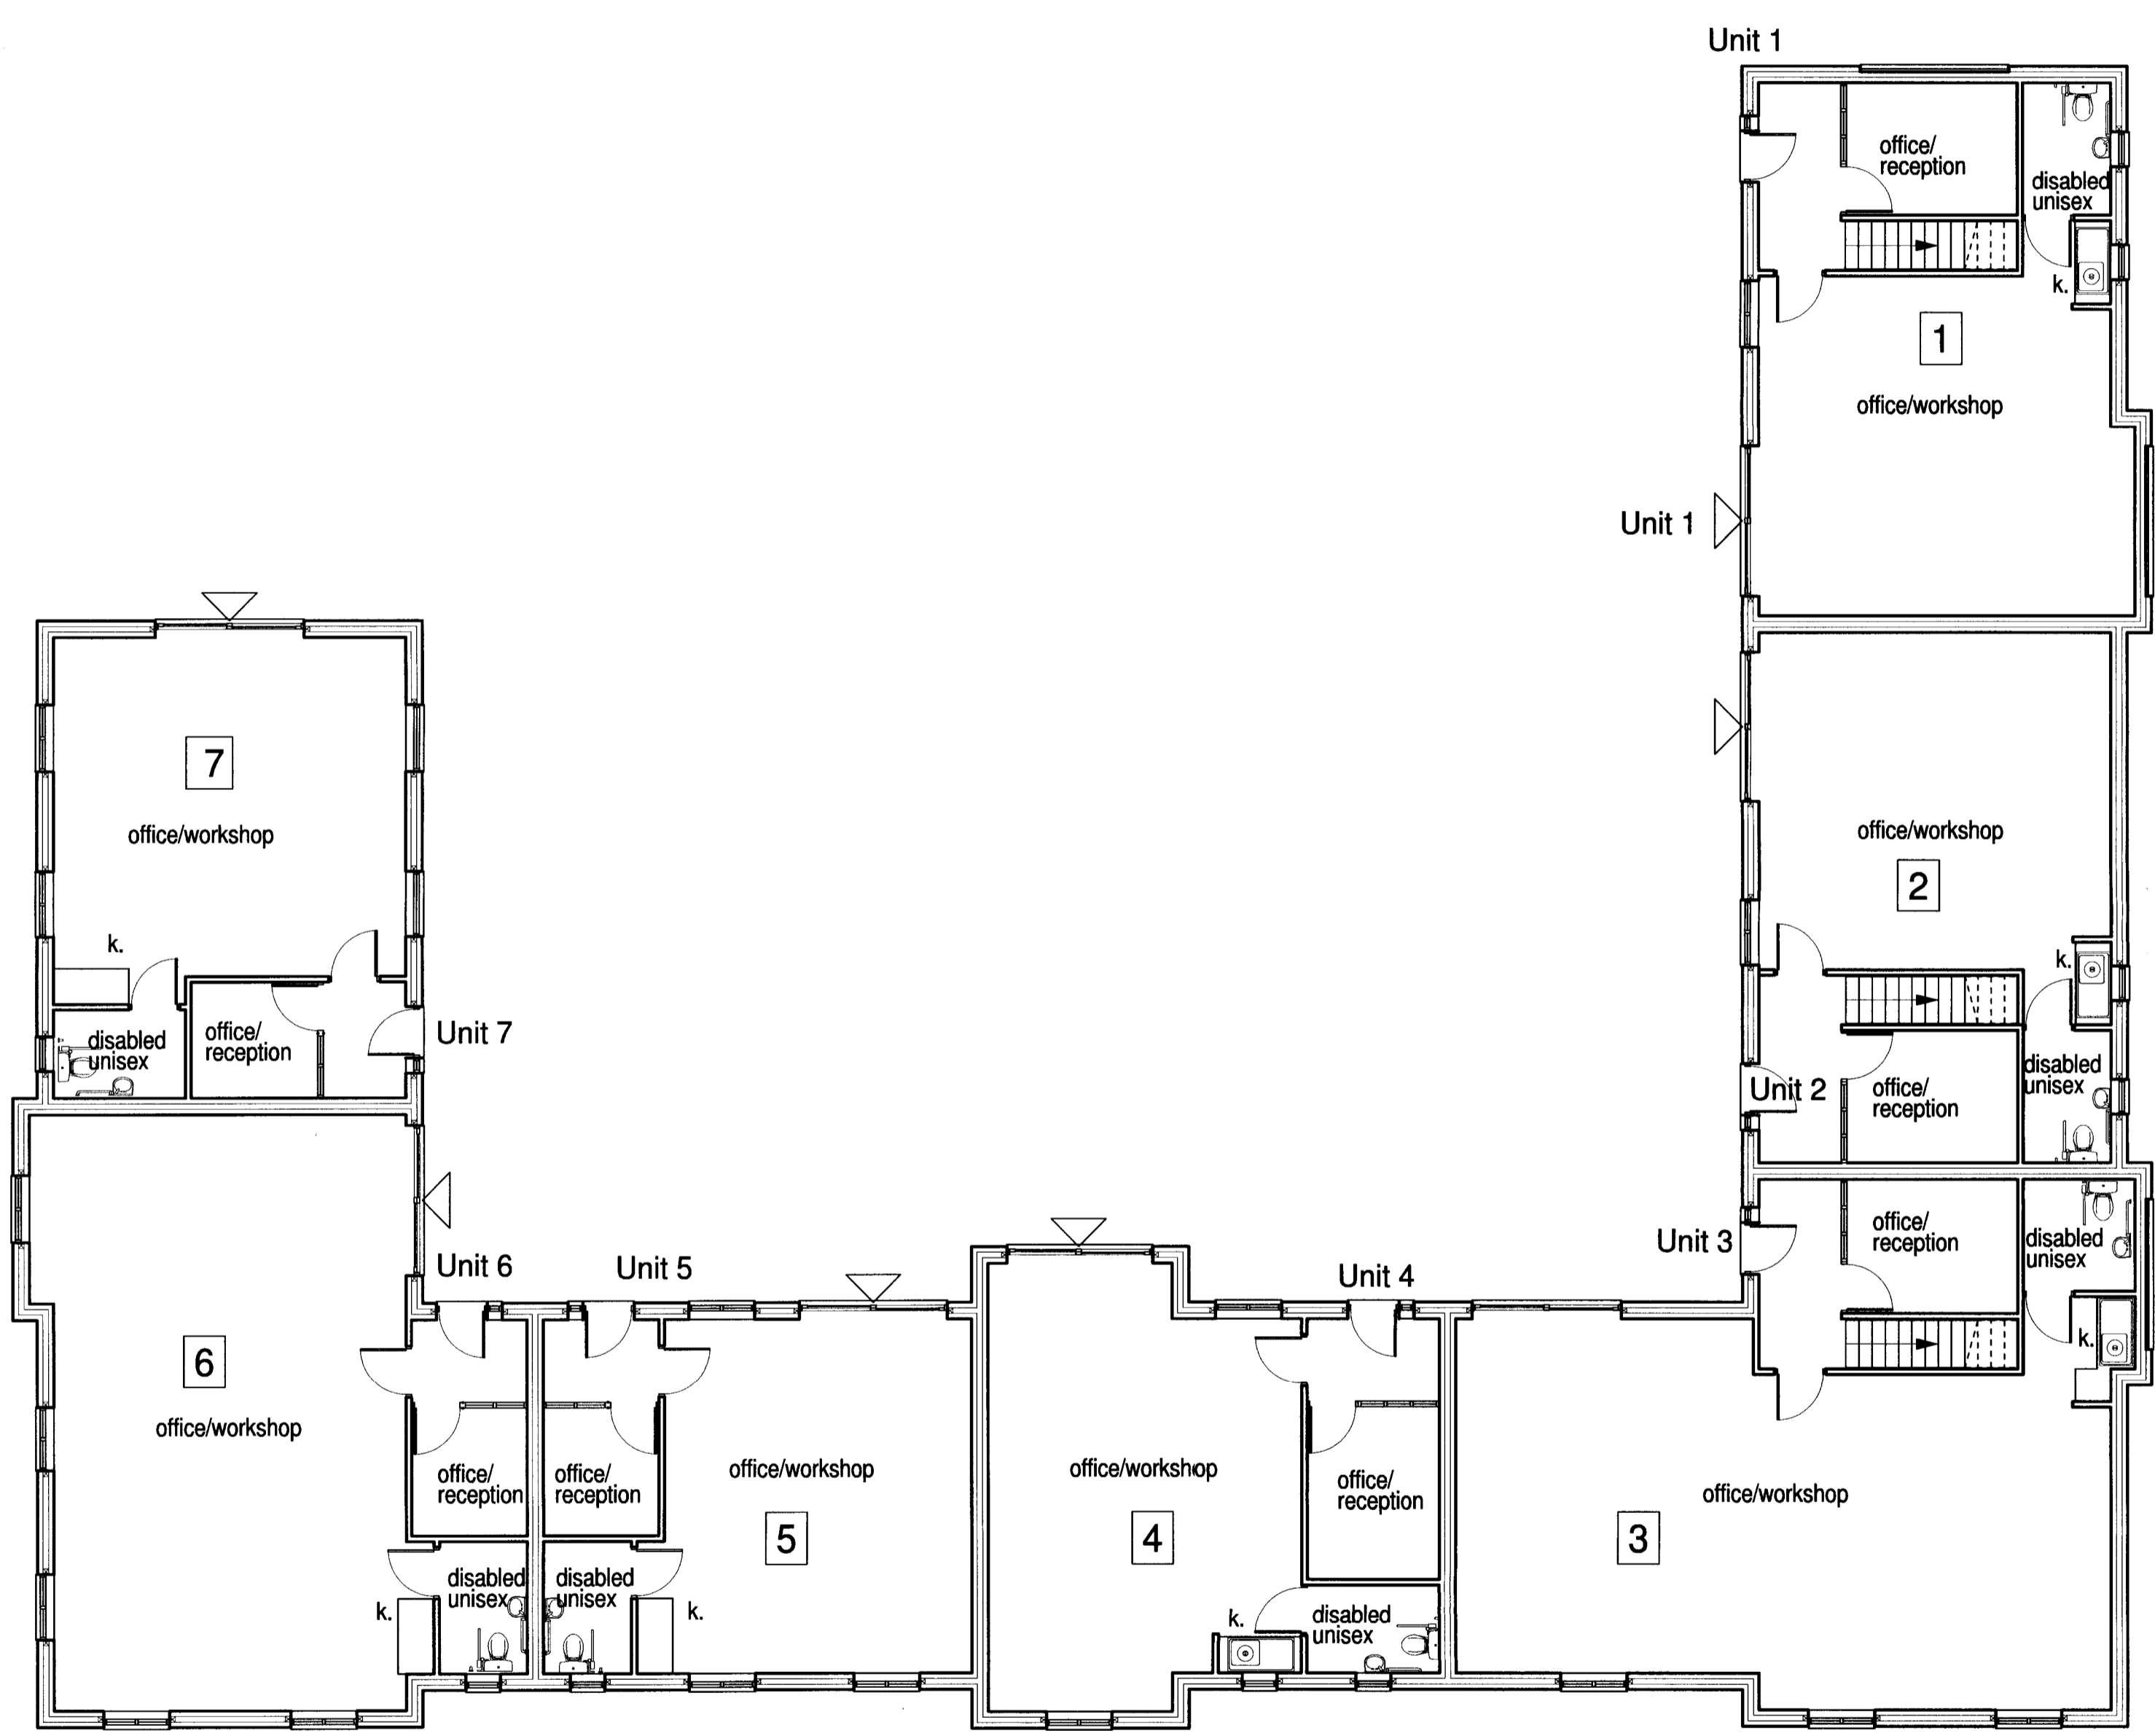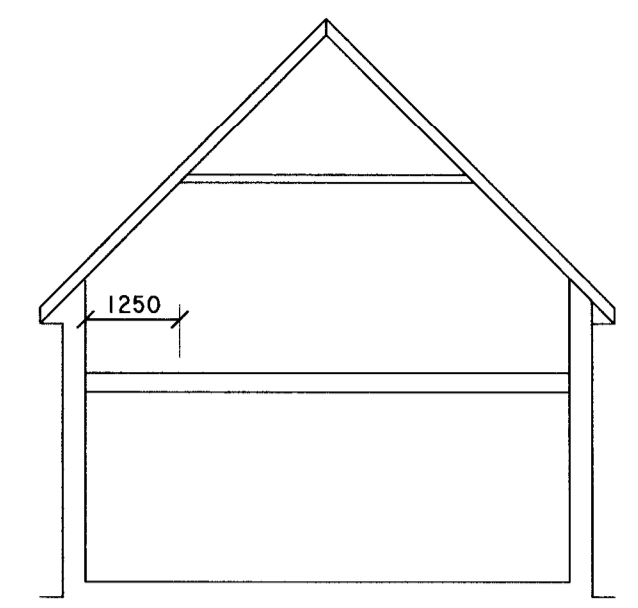

ground floor

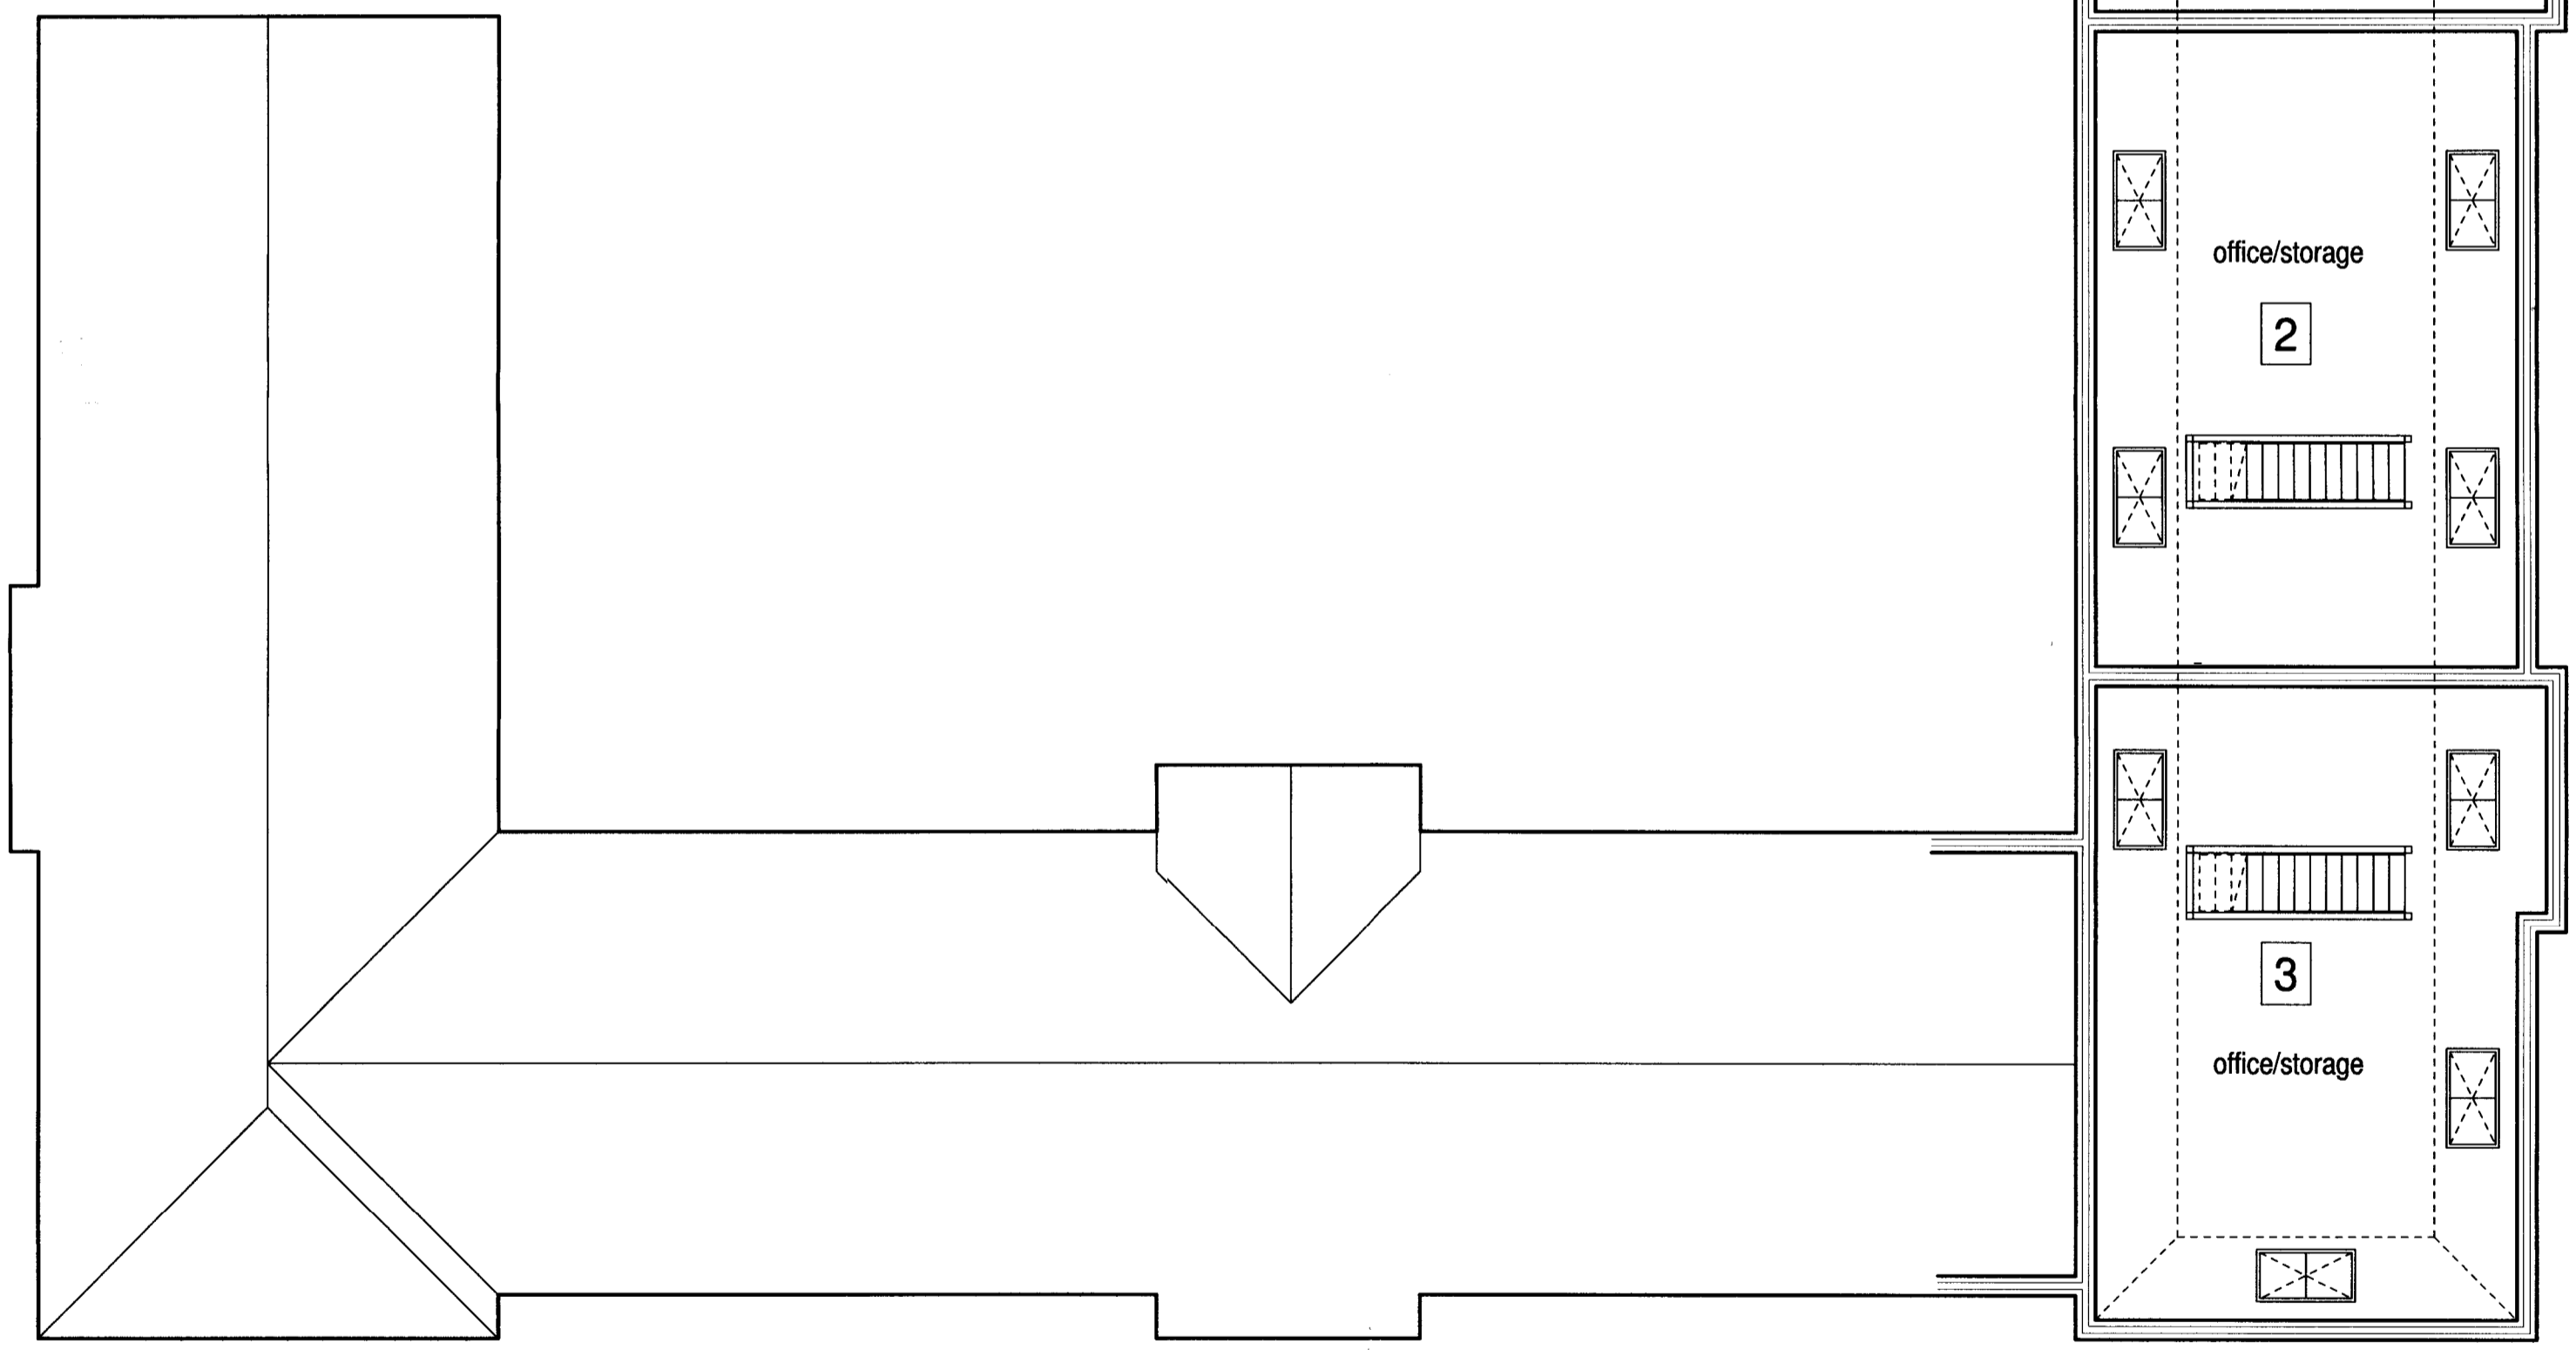


first floor

DRAWN BY:	J.G.H.
DRAWING NO:	3894:54
DATE:	DECEMBER 2011
SCALE:	1:100


**NOTE:**  
 1. WORK TO FIGURED DIMENSIONS ONLY. DO NOT SCALE FROM DRAWINGS. SPECIFIC DIMENSIONS AVAILABLE ON REQUEST.  
 2. NO THIRD PARTY LIABILITY IS GIVEN. SALE OF PROPERTY DOES NOT TRANSFER RIGHTS OF USE. AVAILABLE ON AGREEMENT.  
 3. COPYRIGHT EXISTS ON ALL DRAWINGS. NO REPRODUCTION IN ANY FORM IS PERMITTED WITHOUT PRIOR CONSENT.  
 4. ALL WORK COMMENCED PRIOR TO FORMAL BUILDING REGULATION AND / OR PLANNING APPROVAL IS ENTIRELY AT CONTRACTORS' / CLIENTS' OWN RISK.  
 5. CLIENTS TO BE AWARE OF THEIR RESPONSIBILITIES/LIABILITIES UNDER HEALTH AND SAFETY LEGISLATION.

**harriplan**  
 CORPORATE BUILDING ENGINEERS  
 23-25 ABBOTT ROAD, CHARMINSTER  
 BOURNEMOUTH BH9 1EU. TEL/FAX 01202 549 590  
 E-Mail: [ion@harriplan.com](mailto:ion@harriplan.com) ION HARRISON M.R.Eng

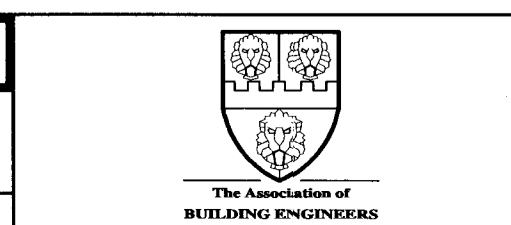


**PROPOSED DEVELOPMENT AT  
 COLES YARD, STUCKTON,  
 NR. FORDINGBRIDGE, HANTS.**


**GROUND & FIRST FLOOR PLANS  
 Revised Scheme.  
 (Detailed Planning: sheet 4 of 6)**

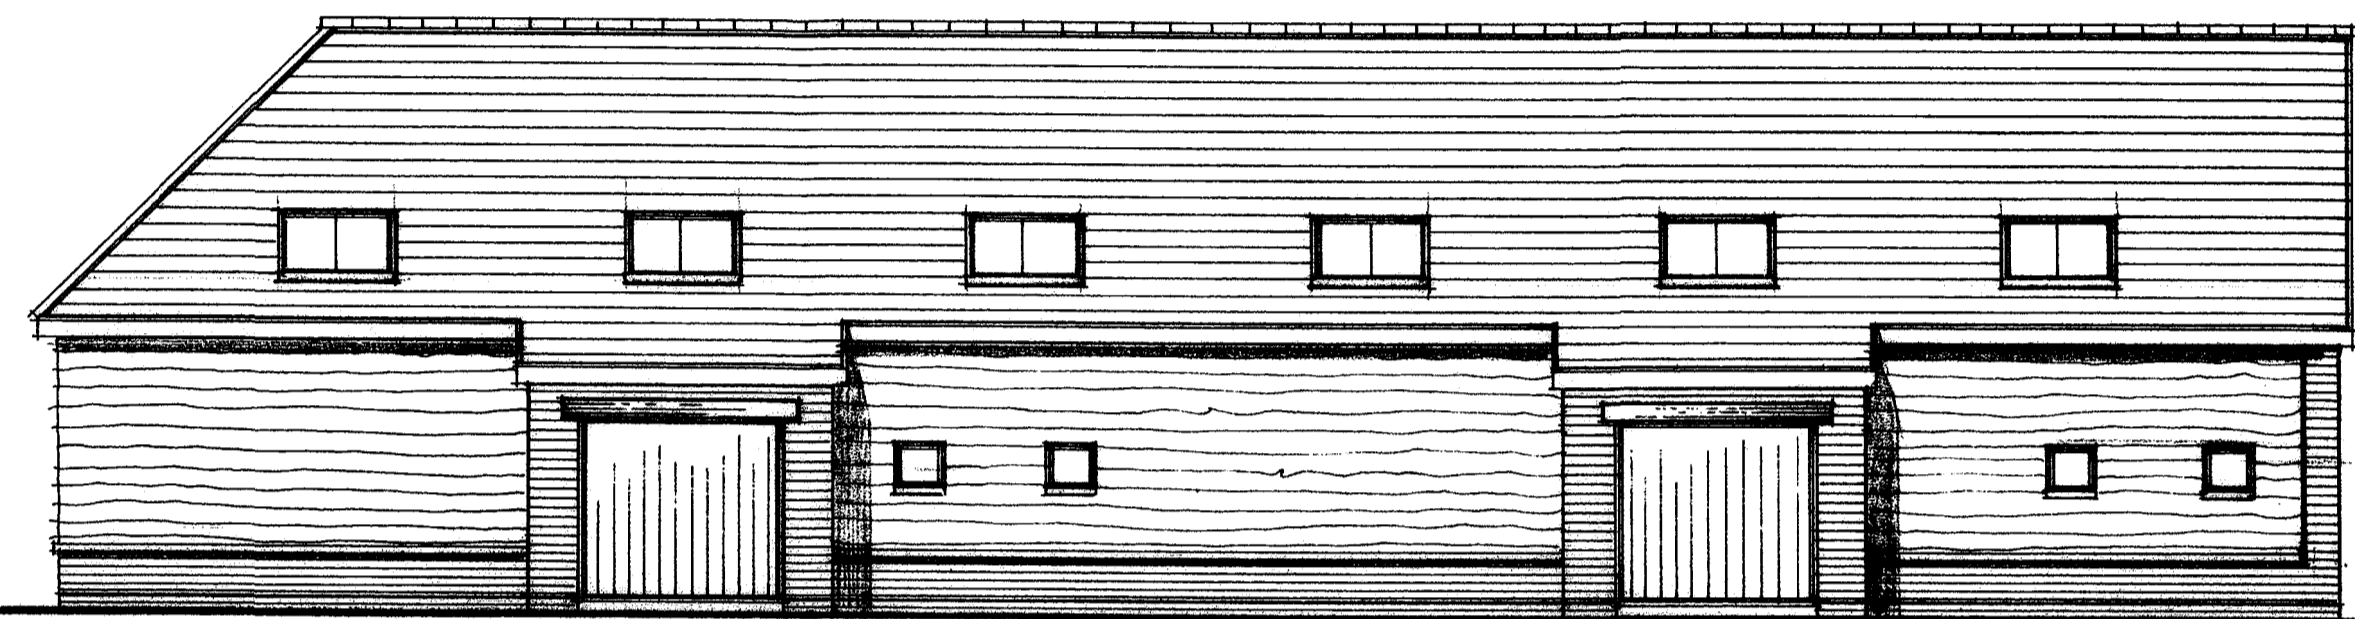

outer side elevation : to car parking

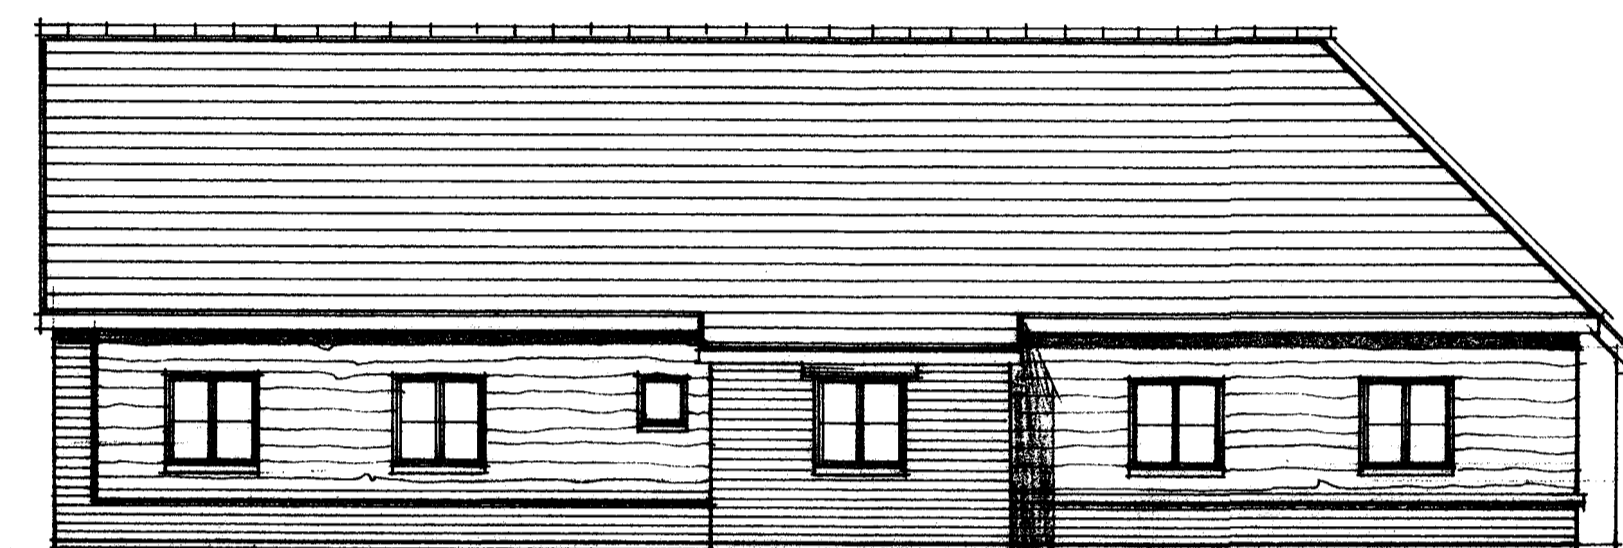

outer side elevation

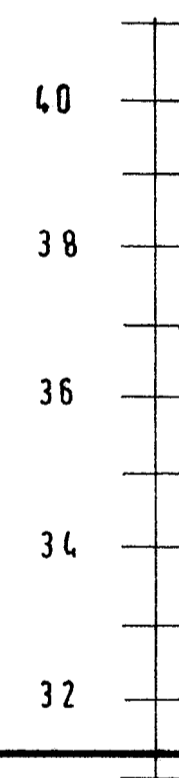


front elevation : to courtyard

97153  
18 Dec


DRAWN BY:	J. G. H.
DRAWING NO:	3094 : 55
DATE:	DECEMBER 2011
SCALE:	1 : 100

**NOTE:**  
 1. WORK TO FIGURED DIMENSIONS ONLY. DO NOT SCALE FROM DRAWINGS. SPECIFIC DIMENSIONS AVAILABLE ON REQUEST.  
 2. NO THIRD PARTY LIABILITY IS GIVEN. SALE OF PROPERTY DOES NOT TRANSFER RIGHTS OF USE. AVAILABLE ON AGREEMENT.  
 3. COPYRIGHT EXISTS ON ALL DRAWINGS. NO REPRODUCTION IN ANY FORM IS PERMITTED WITHOUT PRIOR CONSENT.  
 4. ALL WORK COMMENCED PRIOR TO FORMAL BUILDING REGULATION AND / OR PLANNING APPROVAL IS ENTIRELY AT CONTRACTORS' / CLIENTS' OWN RISK.  
 5. CLIENTS TO BE AWARE OF THEIR RESPONSIBILITIES/LIABILITIES UNDER HEALTH AND SAFETY LEGISLATION.


**harriplan**  
 CORPORATE BUILDING ENGINEERS  
 23-25 ABBOTT ROAD, CHARMINSTER  
 BOURNEMOUTH BH9 1EU. TEL/FAX 01202 549 590  
 E-Mail: jon@harriplan.com      JON HARRISON M.B.Eng.

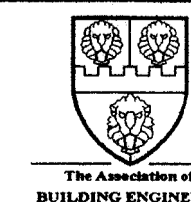


PROPOSED DEVELOPMENT AT  
 COLES YARD, STUCKTON,  
 NR. FORDINGBRIDGE, HANTS.  
 ELEVATIONS: SHEET 1  
 revised scheme  
 [detailed planning : sheet 5 of 6]

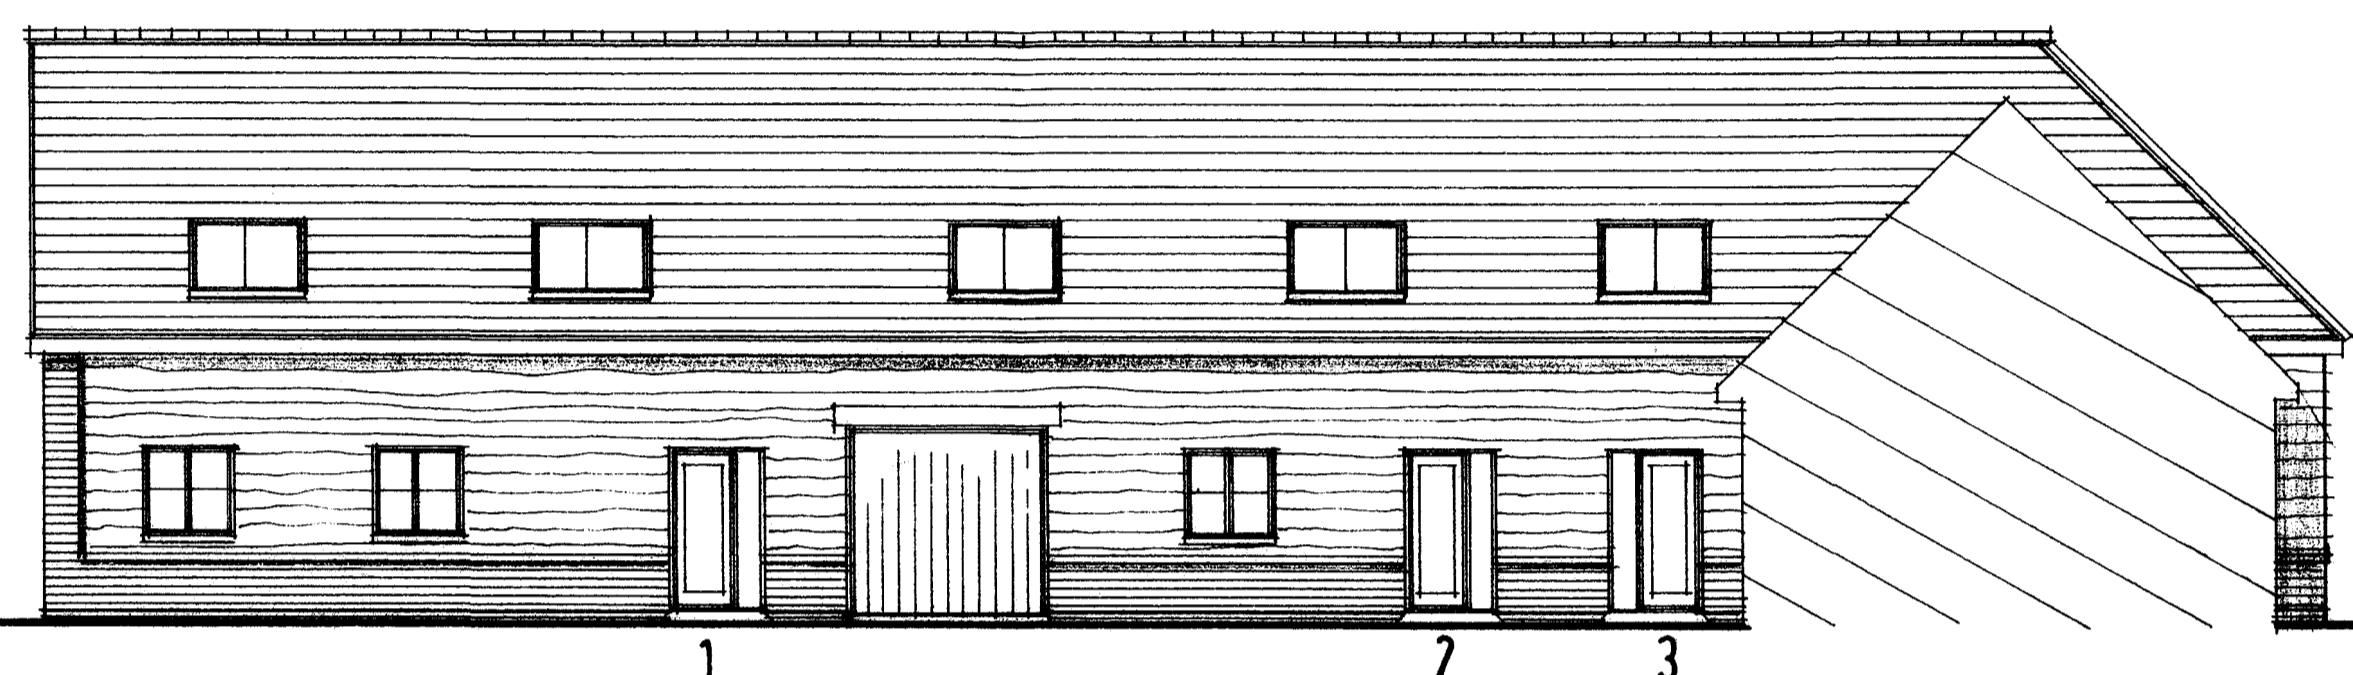

inner side elevation

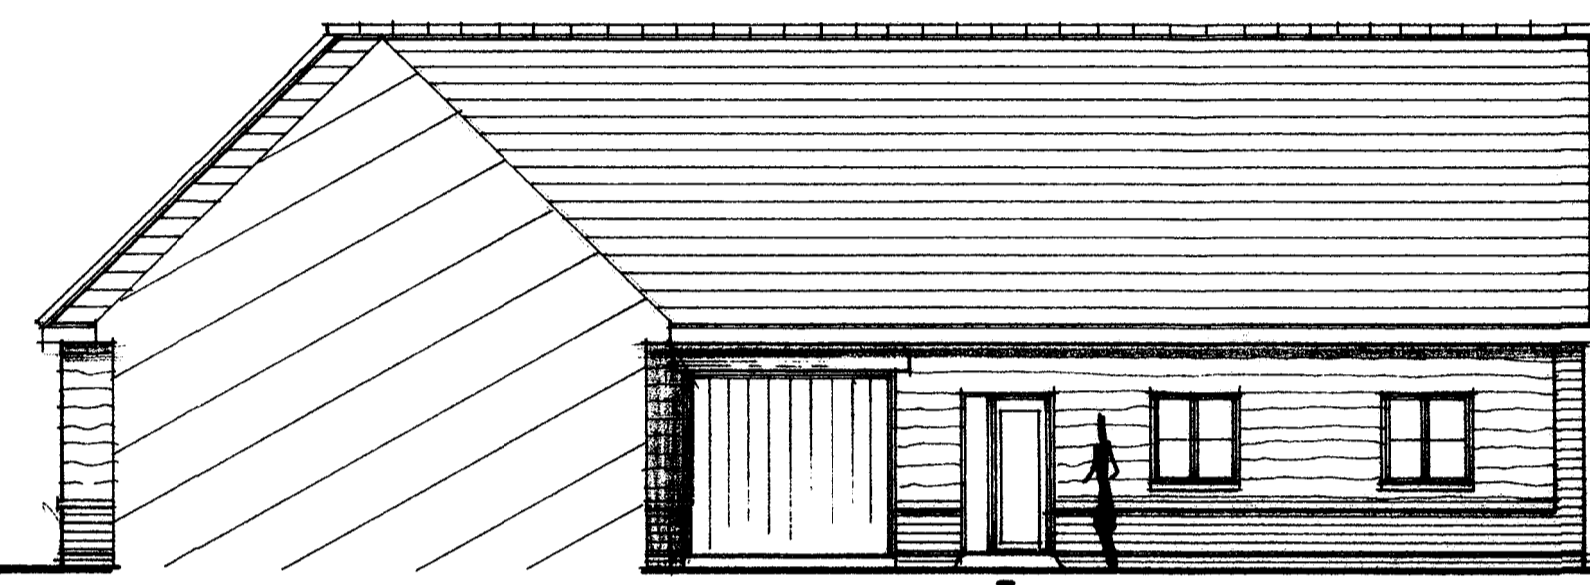

inner side elevation

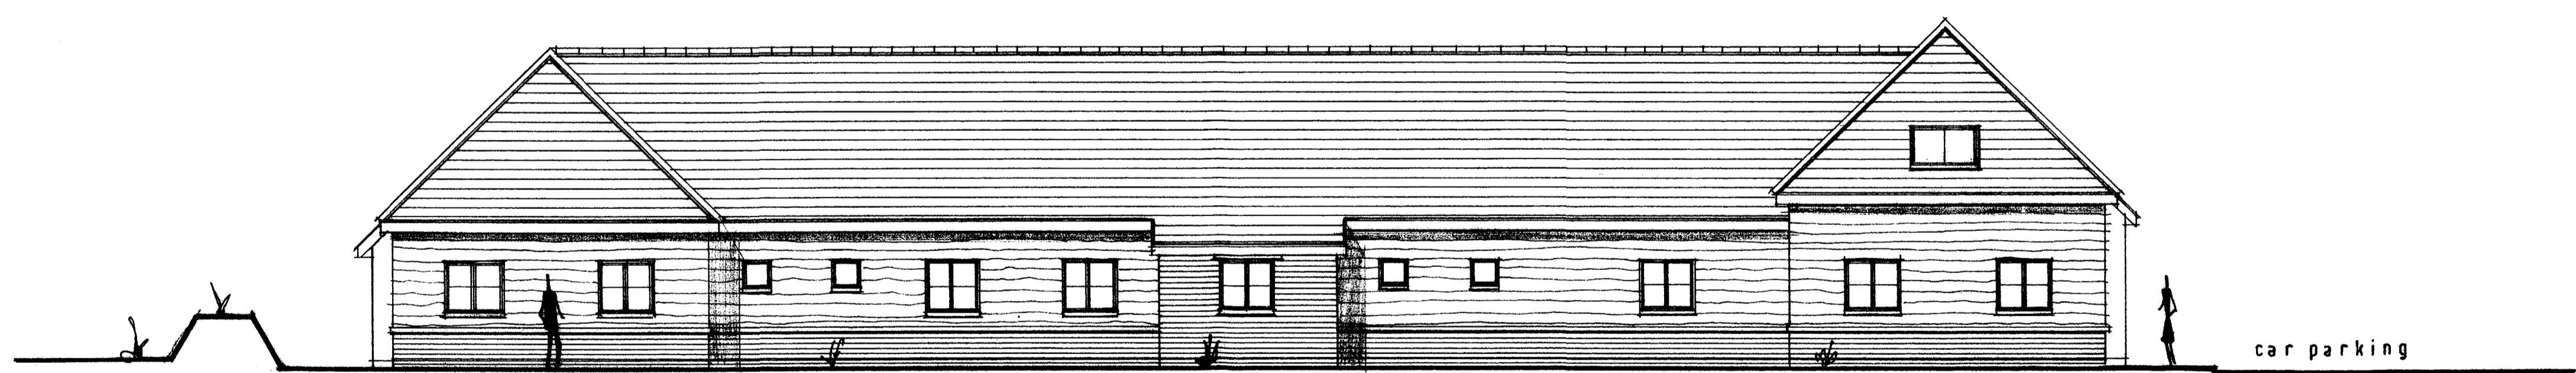


outer rear elevation

PLAN  
 DISTRICT COUNCIL  
 Planning 97158  
 Recd 18 Dec 2011  
 GRANTED  
 DATE

DRAWN BY:	J. C. H.
DRAWING NO:	3894:56
DATE:	DECEMBER 2011
SCALE:	1:100

**NOTE:**  
 1. WORK TO FIGURED DIMENSIONS ONLY. DO NOT SCALE FROM DRAWINGS. SPECIFIC DIMENSIONS AVAILABLE ON REQUEST.  
 2. NO THIRD PARTY LIABILITY IS GIVEN. SALE OF PROPERTY DOES NOT TRANSFER RIGHTS OF USE. AVAILABLE ON AGREEMENT.  
 3. COPYRIGHT EXISTS ON ALL DRAWINGS. NO REPRODUCTION IN ANY FORM IS PERMITTED WITHOUT PRIOR CONSENT.  
 4. ALL WORK COMMENCED PRIOR TO FORMAL BUILDING REGULATION AND / OR PLANNING APPROVAL IS ENTIRELY AT CONTRACTOR'S / CLIENTS OWN RISK.  
 5. CLIENTS TO BE AWARE OF THEIR RESPONSIBILITIES/LIABILITIES UNDER HEALTH AND SAFETY LEGISLATION.

**harriplan**  
 CORPORATE BUILDING ENGINEERS  
 23-25 ABBOTT ROAD, CHARMINSTER  
 BOURNEMOUTH BH9 1EU. TEL/FAX 01202 549 590  
 E. Mail: jon@harriplan.com      JON HARRISON M.B.Eng.

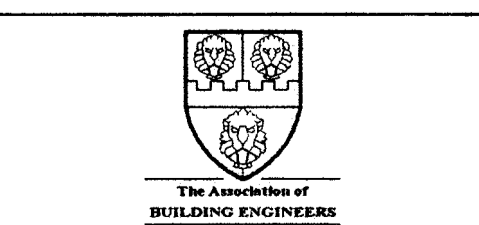

PROPOSED DEVELOPMENT AT  
 COLES YARD, STUCKTON,  
 NR. FORDINGBRIDGE, HANTS,  
 ELEVATIONS: SHEET 2  
 revised scheme  
 [detailed planning: sheet 6 of 6]