11.0m

69E

11.0m

gg&

10.7m

Shelter

Block Plan

1:500

Purpose: Planning


 C_{LOMU} Villas

3








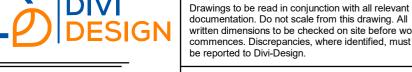

Location Map 1: 1250

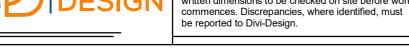

written dimensions to be checked on site before work commences. Discrepancies, where identified, must be reported to Divi-Design.

in the determination of Planning or Building Regulations application and may not be used for any other purpose unless otherwise agreed in writing.

This drawing may be copied by an authorised officer of the Local Authority with the sole purpose to assist

Scale: As indicated @A3 Date: Nov 2021

Proposed L-shaped rear dormer loft extension at 355 Acton Lane, W3 8NR

Description

Location and Block Plan

Sheet Name

21321 PL01


Sheet No:

Project No:









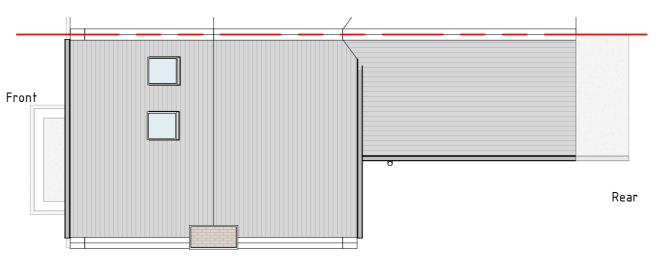

Existing Roof Plan 1:100

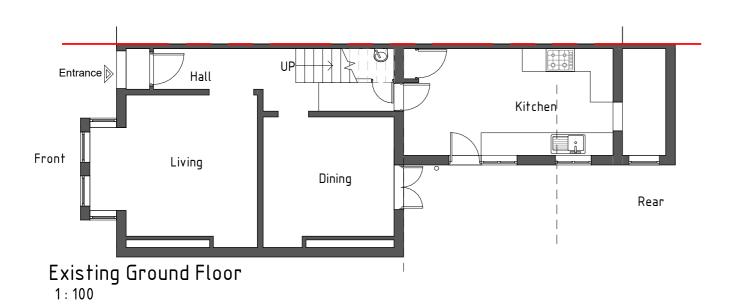


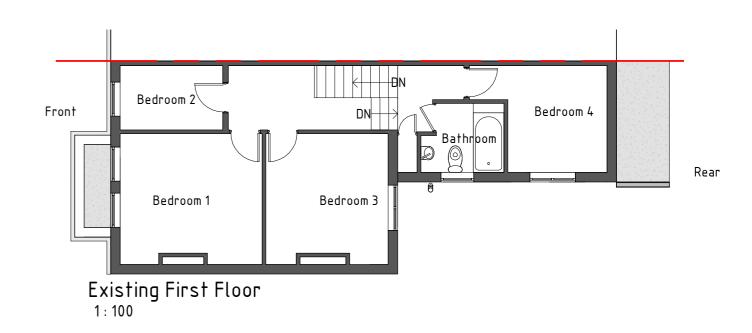

Contact info:

web: www.divi-design.co.uk Kemp House, 152 City Road London, EC1V 2NX

Purpose: Planning Description Sheet Name Project No: Sheet No: e-mail: info@divi-design.co.uk tel: 0203 488 2828 Drawings to be read in conjunction with all relevant This drawing may be copied by an authorised officer Proposed L-shaped rear Scale: 1:100@A3 documentation. Do not scale from this drawing. All of the Local Authority with the sole purpose to assist 21321 **Existing Plans** PL02 dormer loft extension at 355 written dimensions to be checked on site before work commences. Discrepancies, where identified, must Regulations application and may not be used for any Date: Nov 2021 Acton Lane, W3 8NR be reported to Divi-Design. other purpose unless otherwise agreed in writing.

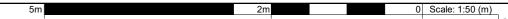







Project No:

21321

Sheet No:


PL03

Contact info:

e-mail: info@divi-design.co.uk tel: 0203 488 2828 web: www.divi-design.co.uk Kemp House, 152 City Road London, EC1V 2NX

Existing Side Elevation 1: 100

			Purpose: Planning	Description	Sheet Name
DIVIDESIGN	written dimensions to be checked on site before work	This drawing may be copied by an authorised officer of the Local Authority with the sole purpose to assist in the determination of Planning or Building Regulations application and may not be used for any other purpose unless otherwise agreed in writing.	Scale: 1:100 @A3 Date: Nov 2021	Proposed L-shaped rear dormer loft extension at 355 Acton Lane, W3 8NR	Existing Elevations

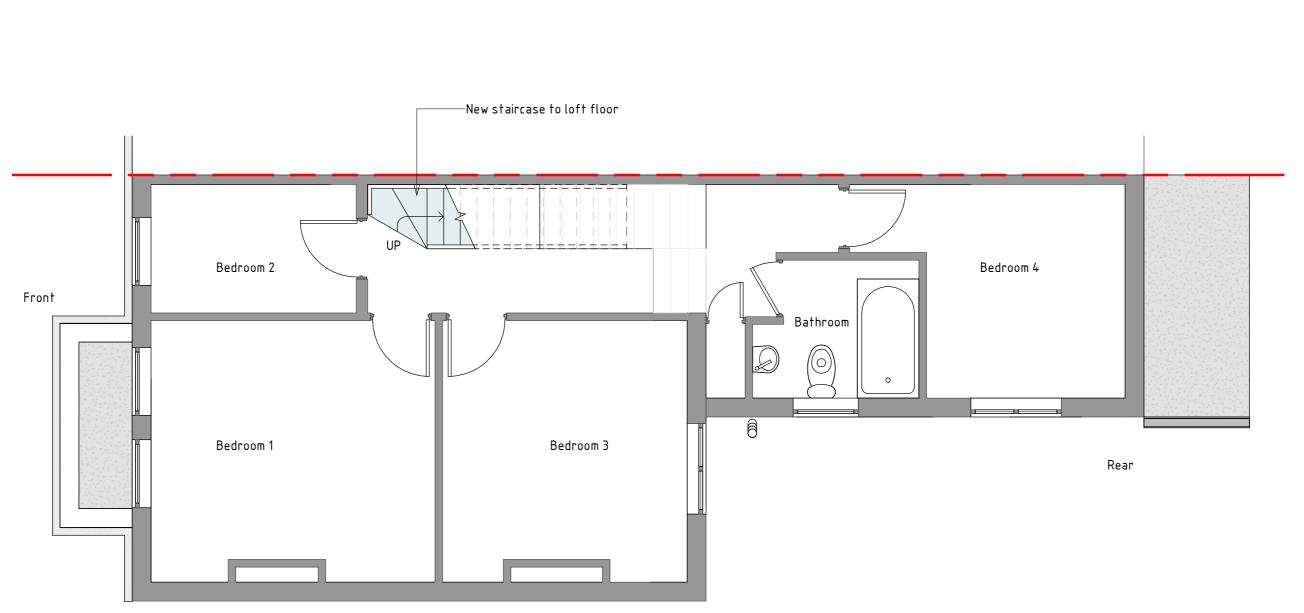

Proposed First Floor 1:50

Drawings to be read in conjunction with all relevant documentation. Do not scale from this drawing. All written dimensions to be checked on site before work commences. Discrepancies, where identified, must be reported to Divi-Design.

This drawing may be copied by an authorised officer of the Local Authority with the sole purpose to assist in the determination of Planning or Building Regulations application and may not be used for any other purpose unless otherwise agreed in writing.

Proposed L-shaped rear dormer loft extension at 355 Acton Lane, W3 8NR Scale: 1:50 @A3 Date: Nov 2021

Description

Purpose: Planning

Proposed Plan

Sheet Name


21321


Project No:

PL04

Sheet No:

e-mail: info@divi-design.co.uk tel: 0203 488 2828 web: www.divi-design.co.uk Kemp House, 152 City Road London, EC1V 2NX

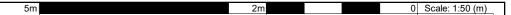

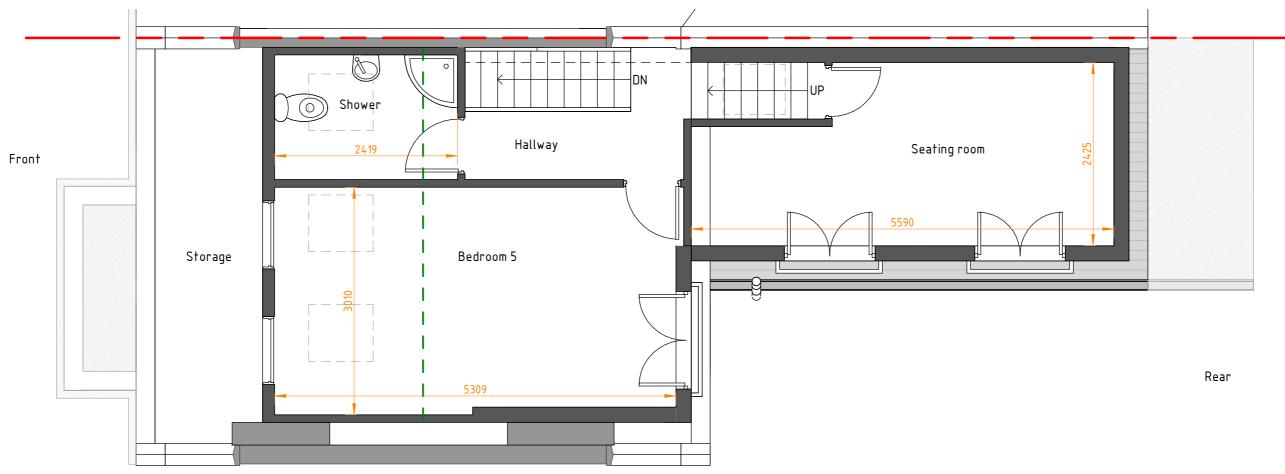

Proposed Second Floor 1:50

Drawings to be read in conjunction with all relevant documentation. Do not scale from this drawing. All written dimensions to be checked on site before work commences. Discrepancies, where identified, must be reported to Divi-Design.

This drawing may be copied by an authorised officer of the Local Authority with the sole purpose to assist in the determination of Planning or Building Regulations application and may not be used for any other purpose unless otherwise agreed in writing.

Scale:	1 : 50 @A3	
Date:	Nov 2021	

Purpose: Planning

Proposed L-shaped rear
dormer loft extension at 355
Acton Lane, W3 8NR

Description

21321 Proposed Plan

Sheet Name


Project No:

PL05

Sheet No:

e-mail: info@divi-design.co.uk tel: 0203 488 2828 web: www.divi-design.co.uk Kemp House, 152 City Road London, EC1V 2NX



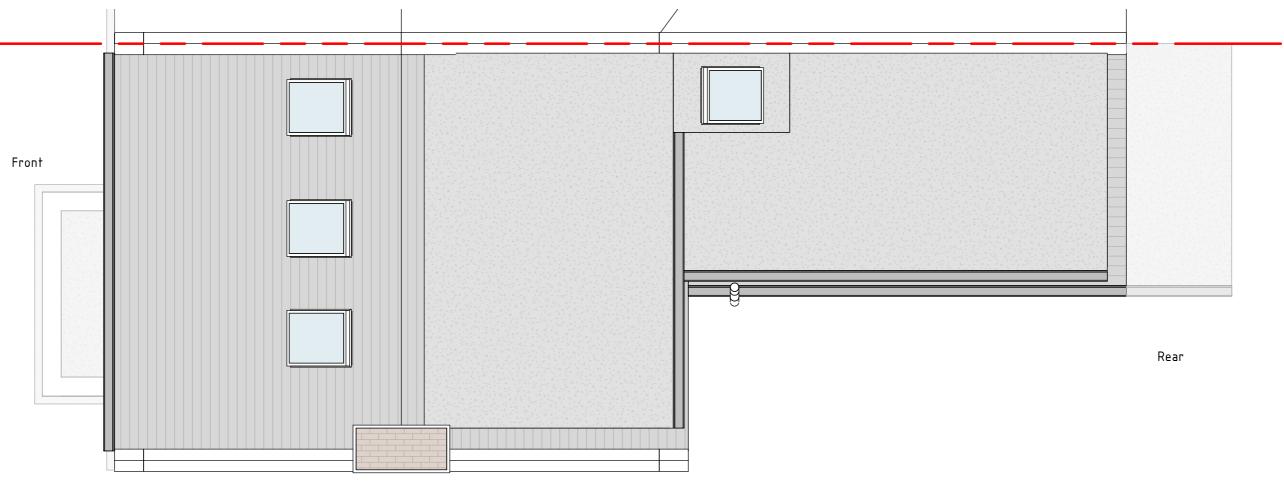

Proposed Roof Plan 1:50

Drawings to be read in conjunction with all relevant documentation. Do not scale from this drawing. All written dimensions to be checked on site before work commences. Discrepancies, where identified, must be reported to Divi-Design.

This drawing may be copied by an authorised officer of the Local Authority with the sole purpose to assist in the determination of Planning or Building Regulations application and may not be used for any other purpose unless otherwise agreed in writing.

Scale: 1:50 @A3 Date: Nov 2021

Purpose: Planning

Proposed L-shaped rear dormer loft extension at 355 Acton Lane, W3 8NR

Description

21321 Proposed Plan

Project No:

Sheet Name


e-mail: info@divi-design.co.uk tel: 0203 488 2828 web: www.divi-design.co.uk Kemp House, 152 City Road London, EC1V 2NX PL06

Contact info:

Sheet No:



Proposed Front Elevation 1: 100

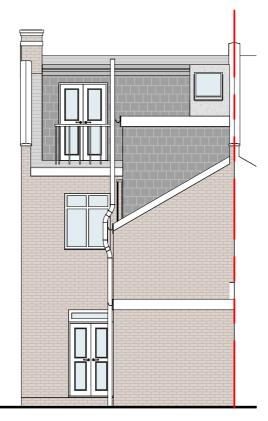

Proposed Rear Elevation 1: 100



Proposed Side Elevation 1: 100



Drawings to be read in conjunction with all relevant documentation. Do not scale from this drawing. All

This drawing may be copied by an authorised officer of the Local Authority with the sole purpose to assist written dimensions to be checked on site before work commences. Discrepancies, where identified, must be reported to Divi-Design.

In the determination of Planning or Building Regulations application and may not be used for any other purpose unless otherwise agreed in writing.

Scale: 1:100@A3 Date: Nov 2021

Purpose: Planning

Proposed L-shaped rear dormer loft extension at 355 Acton Lane, W3 8NR

Description

Proposed Elevations

Sheet Name

Project No:

21321

PL07

Sheet No:

e-mail: info@divi-design.co.uk tel: 0203 488 2828 web: www.divi-design.co.uk Kemp House, 152 City Road London, EC1V 2NX