
GA_Proposed Roof Plan 25641 GA_Upper Ground Floor Plan	Master Bedroom 25.27 m ²	Open Plan Living Space 41.65 m ²	Dining Room 21.44 m ²
GA_Lower Ground Floor Plan 19641	WR 3.74 m ²		WR 3.74 m ²
1 Section A-A 300 Scale - 1 : 50			
GA_Proposed Roof Plan 25641			
GA_Upper Ground Floor Plan 22641		Open Plan Living Space 41.65 m ²	
GA_Lower Ground Floor Plan 19641		Bedroom 1 20.76 m L L L L L L L L L L L L L L L L L L L	
2 Section B-B 300 Scale - 1 : 50		Comments:	Issued for: Client: PLANNING Martin Evans
DRAWING INFORMATION Dimensions to be checked on site. All in millimetres (mm) unless stated. Not to be scaled. This drawing and information displayed is the confidential property of ep projects Ltd and shall not be copied or used for any purpose without the written permission of an agent of the company. © ep Projects Ltd.		Drawn by: Date: Checked by: Date: RW 13/10/2021 GW	PLANNING Martin Evans Project: Drawing: Warrenside Farm Section A-A

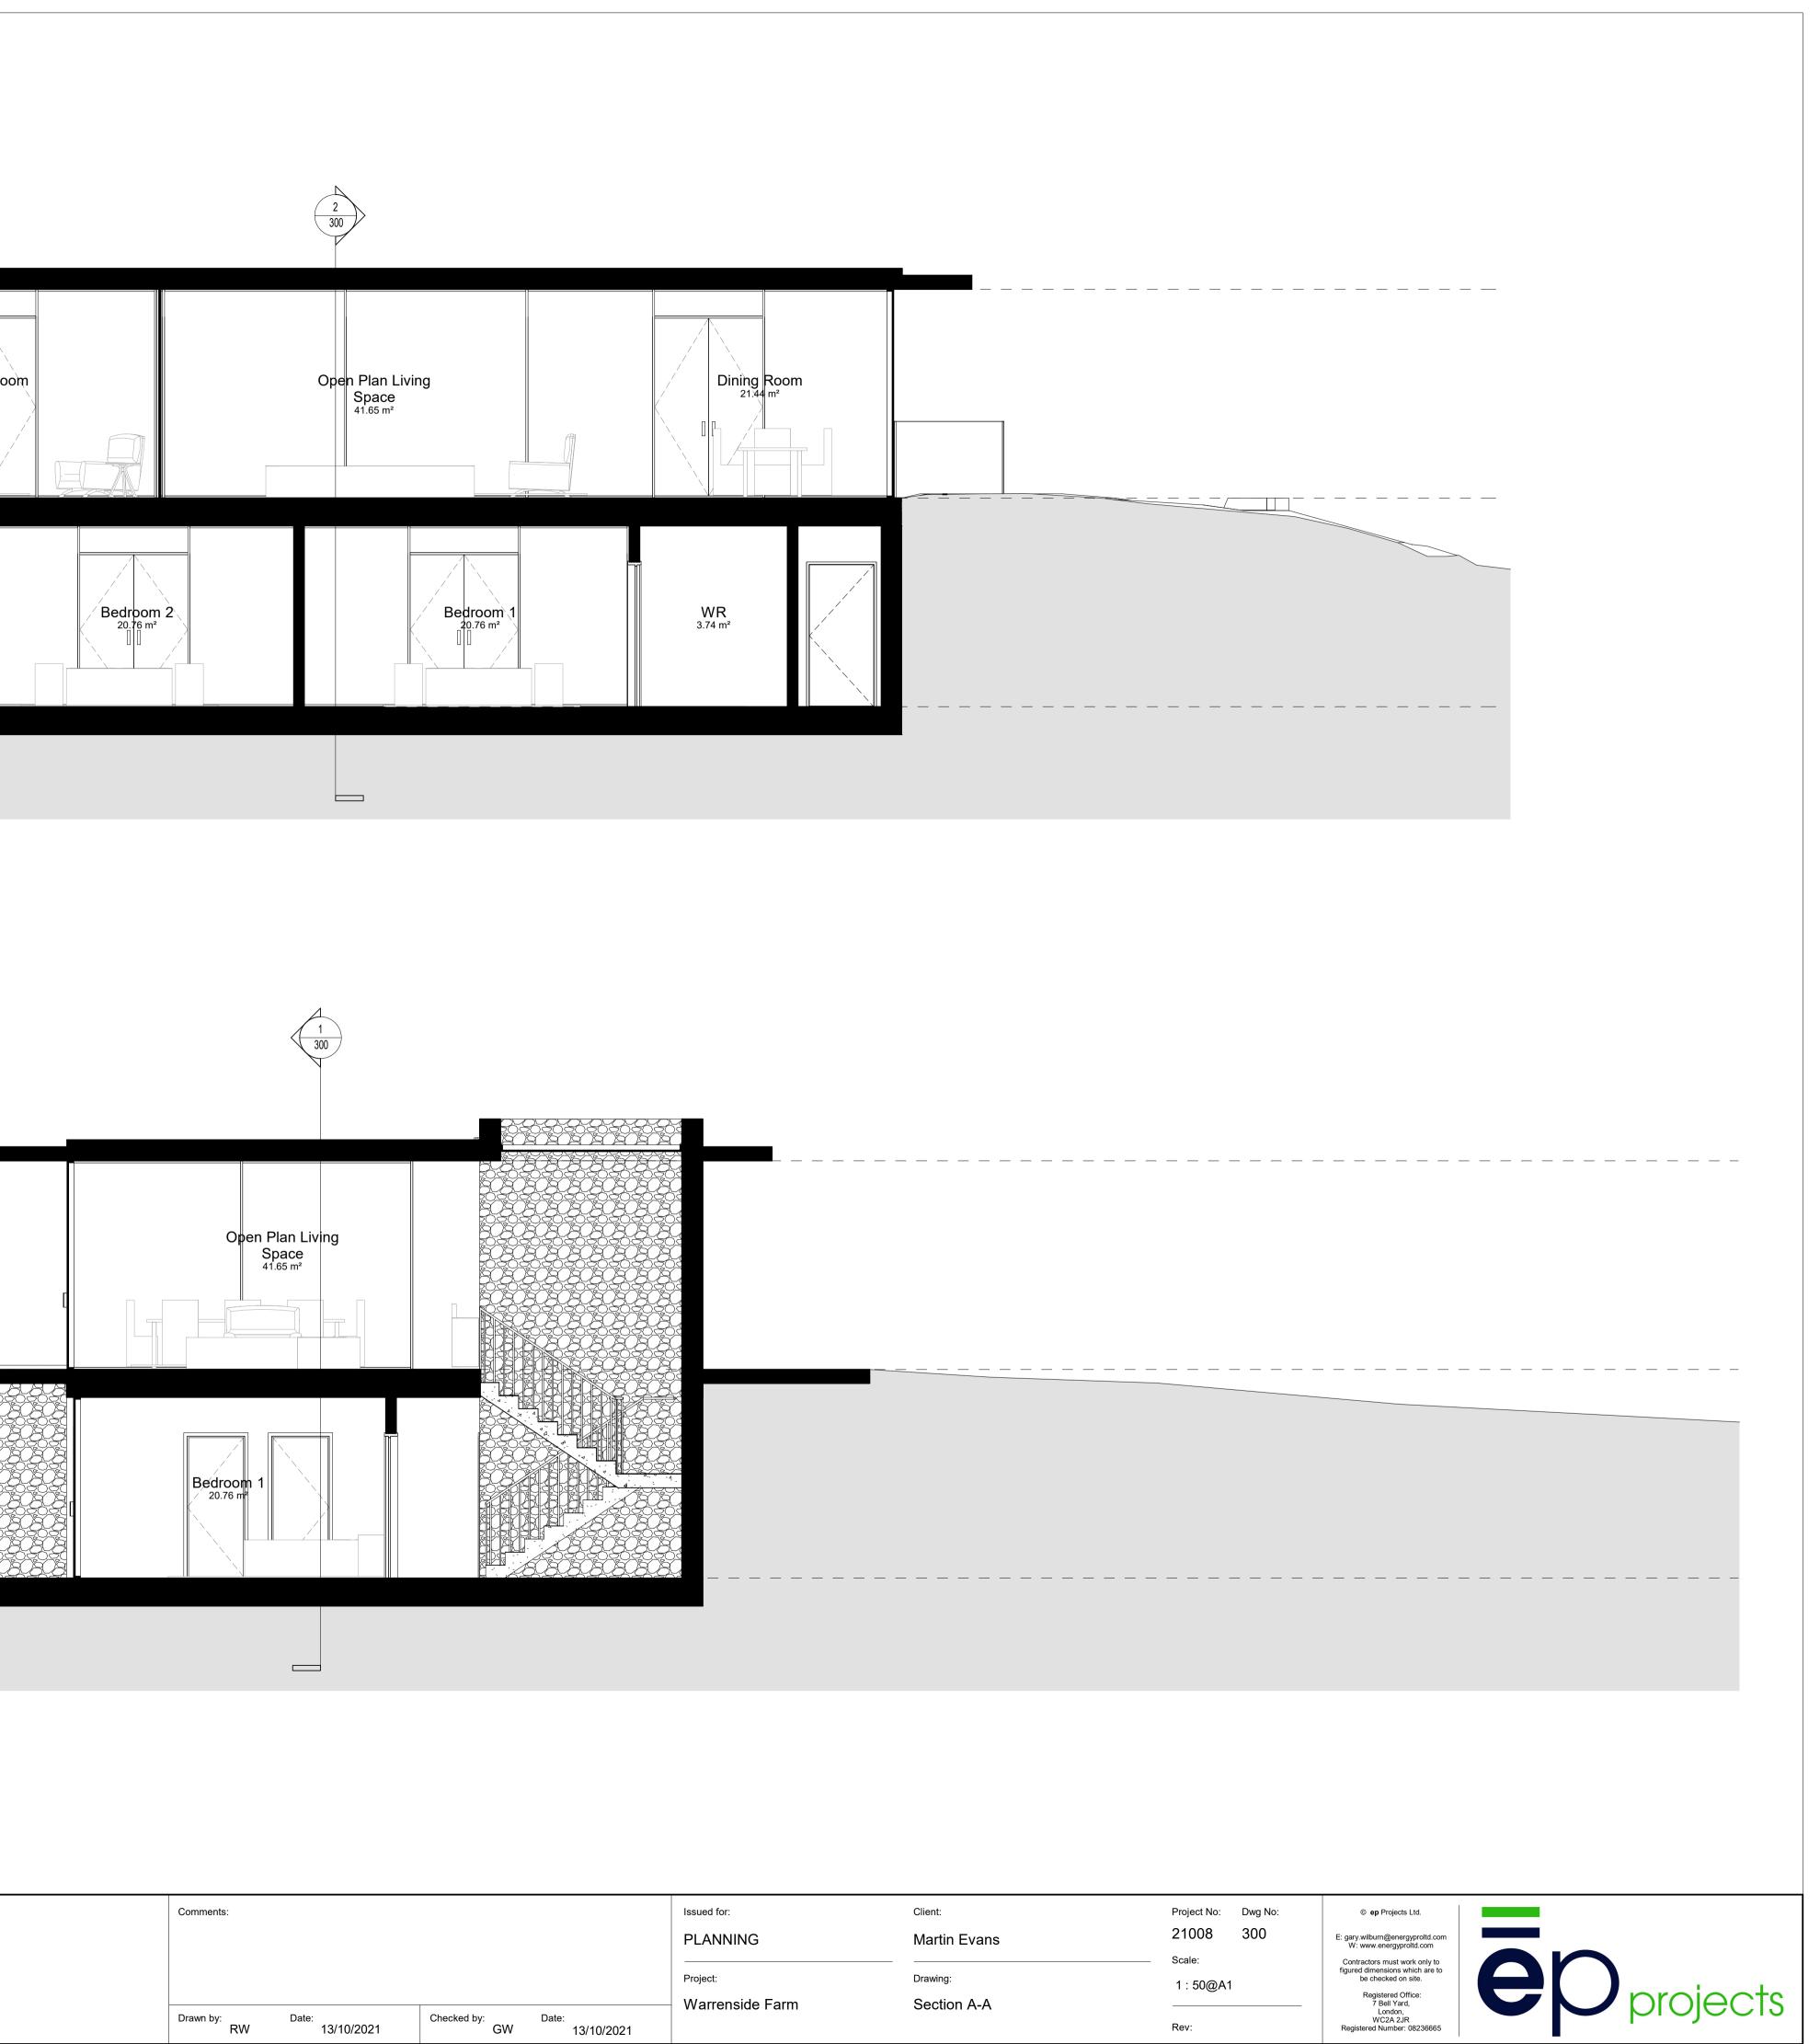



[Open Plan Livi Space 41.65 m ²	ng	
	Bédroom 1		

Rev:

Contractors must work only to figured dimensions which are to be checked on site. Registered Office: 7 Bell Yard, London, WC2A 2JR Registered Number: 08236665