




**1 Garage East Elevation**  
220 Scale - 1 : 50

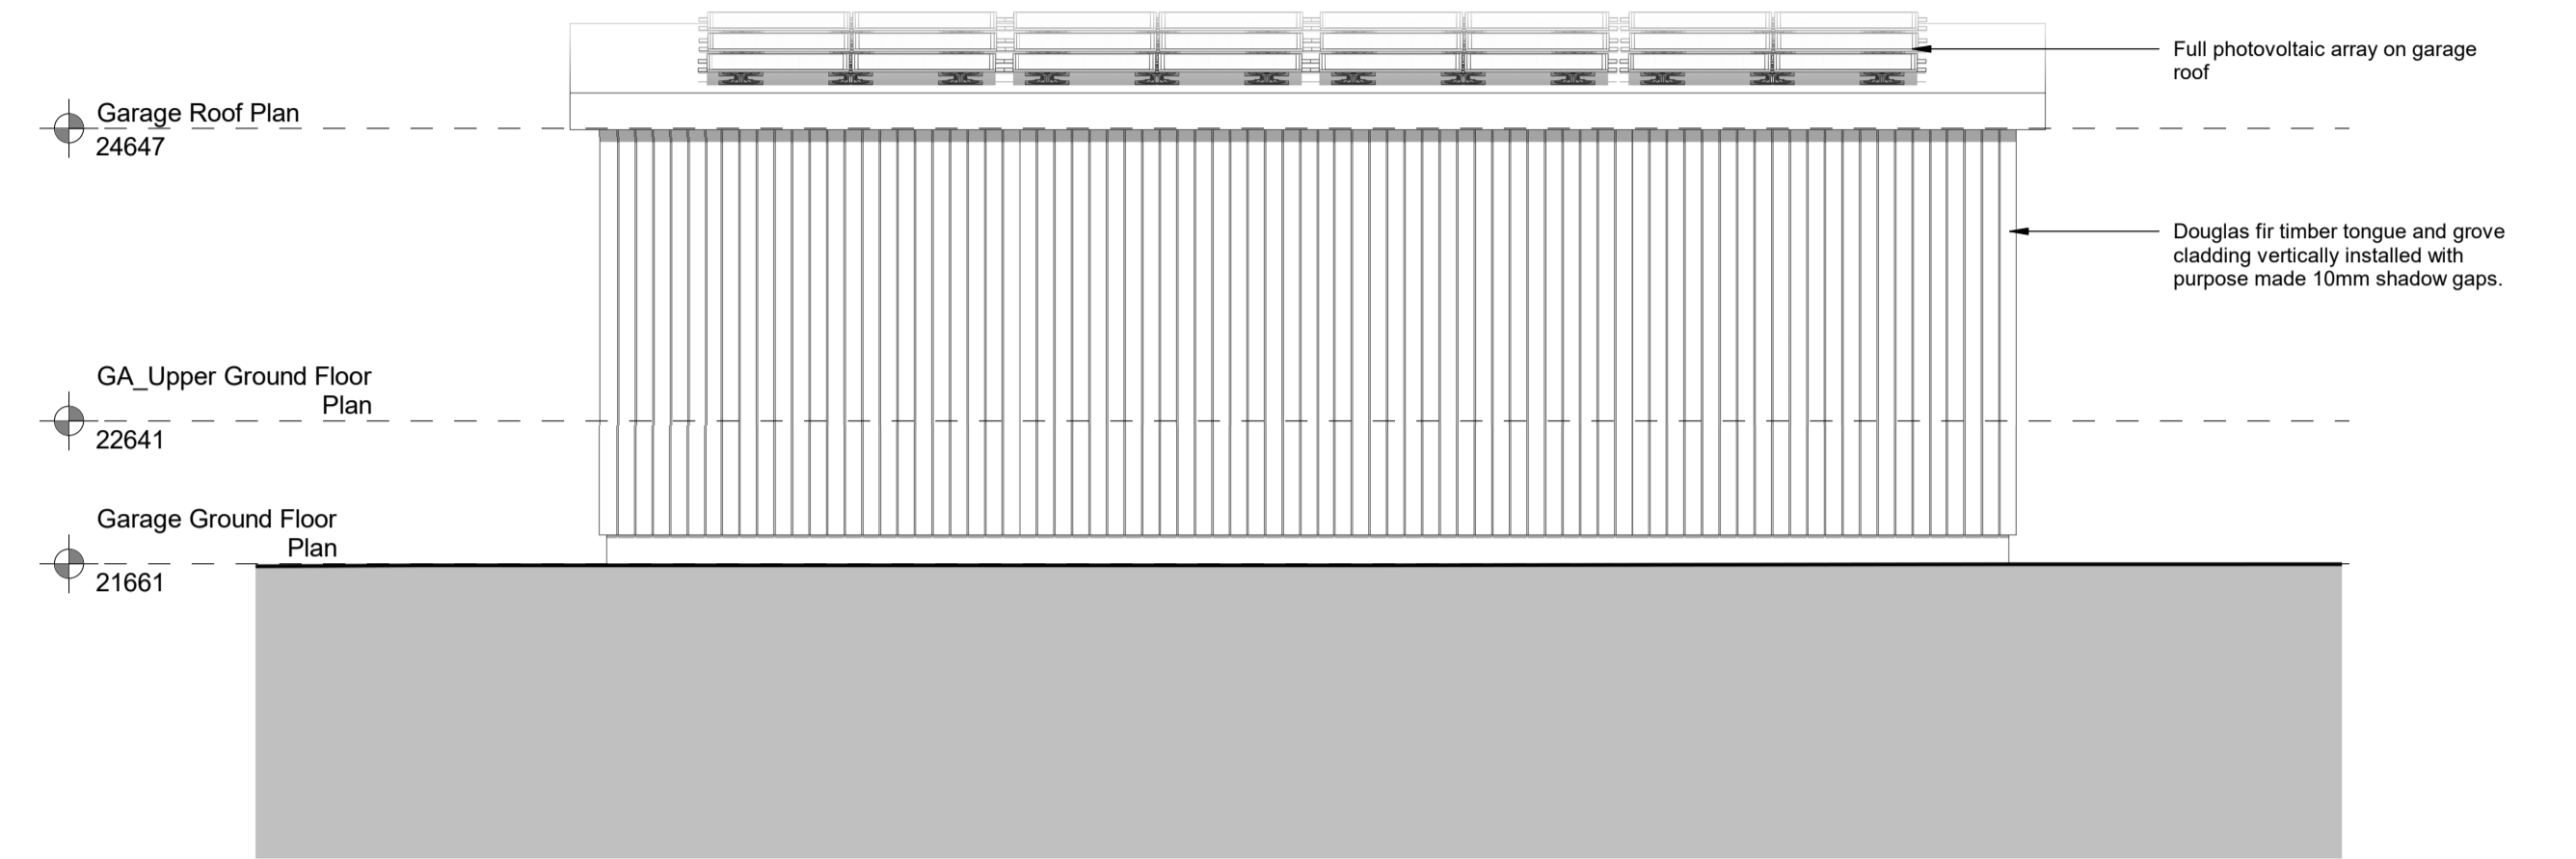


**2 Garage West Elevation**  
220 Scale - 1 : 50

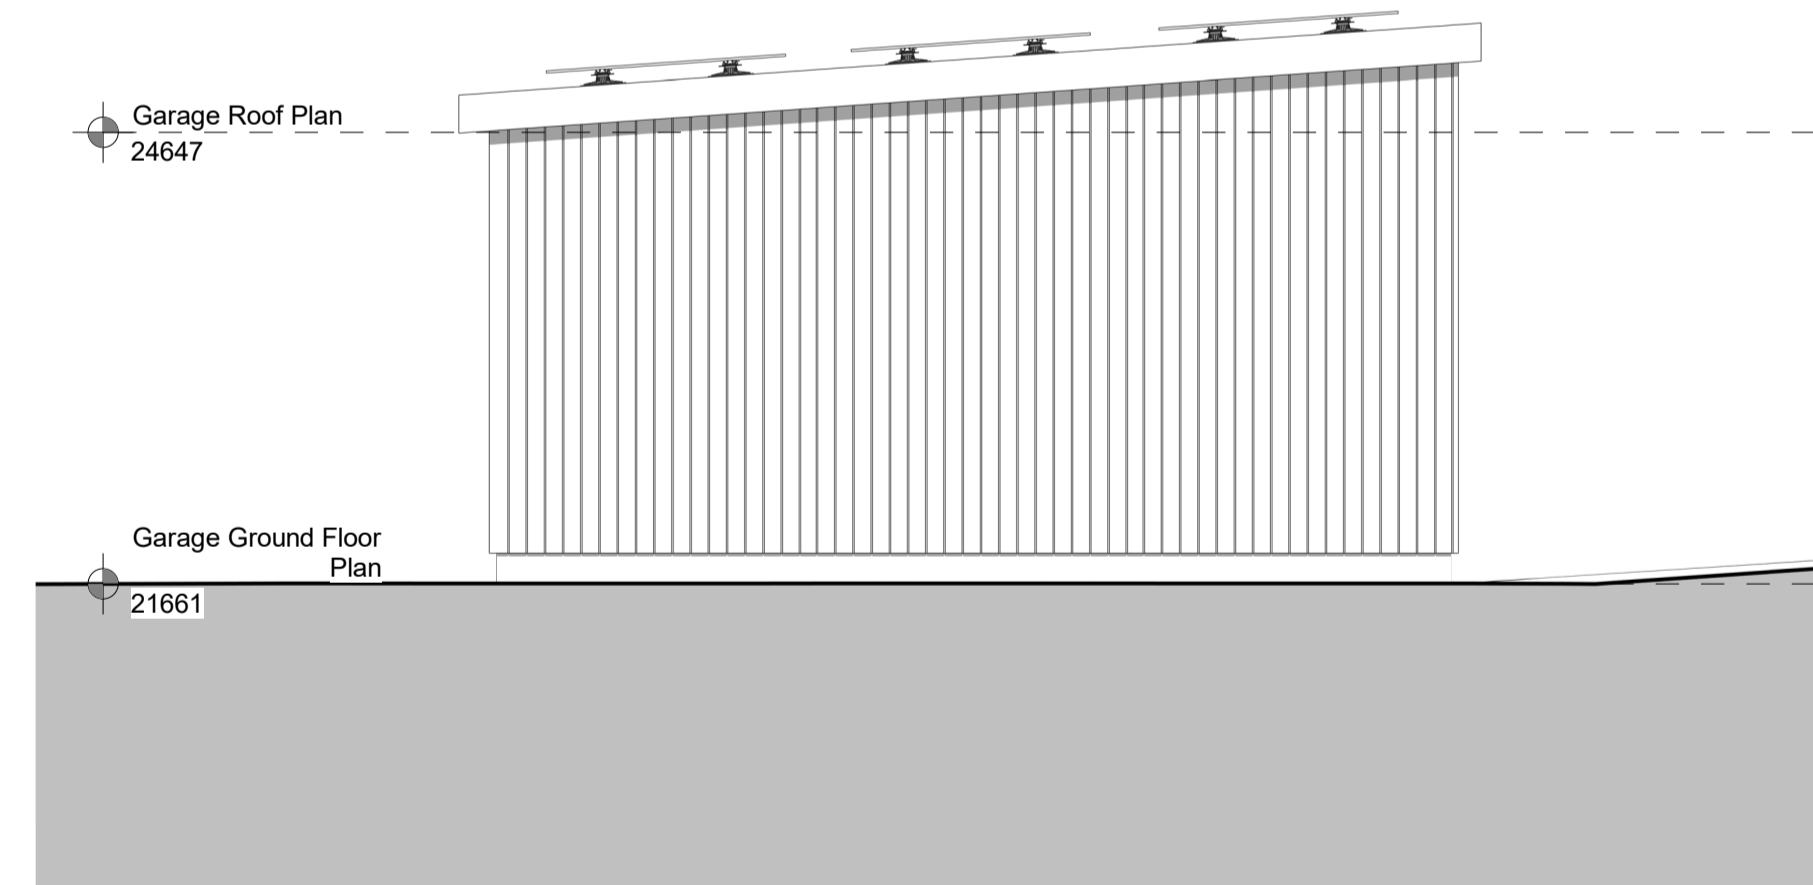

**3 Garage South Elevation**  
220 Scale - 1 : 50

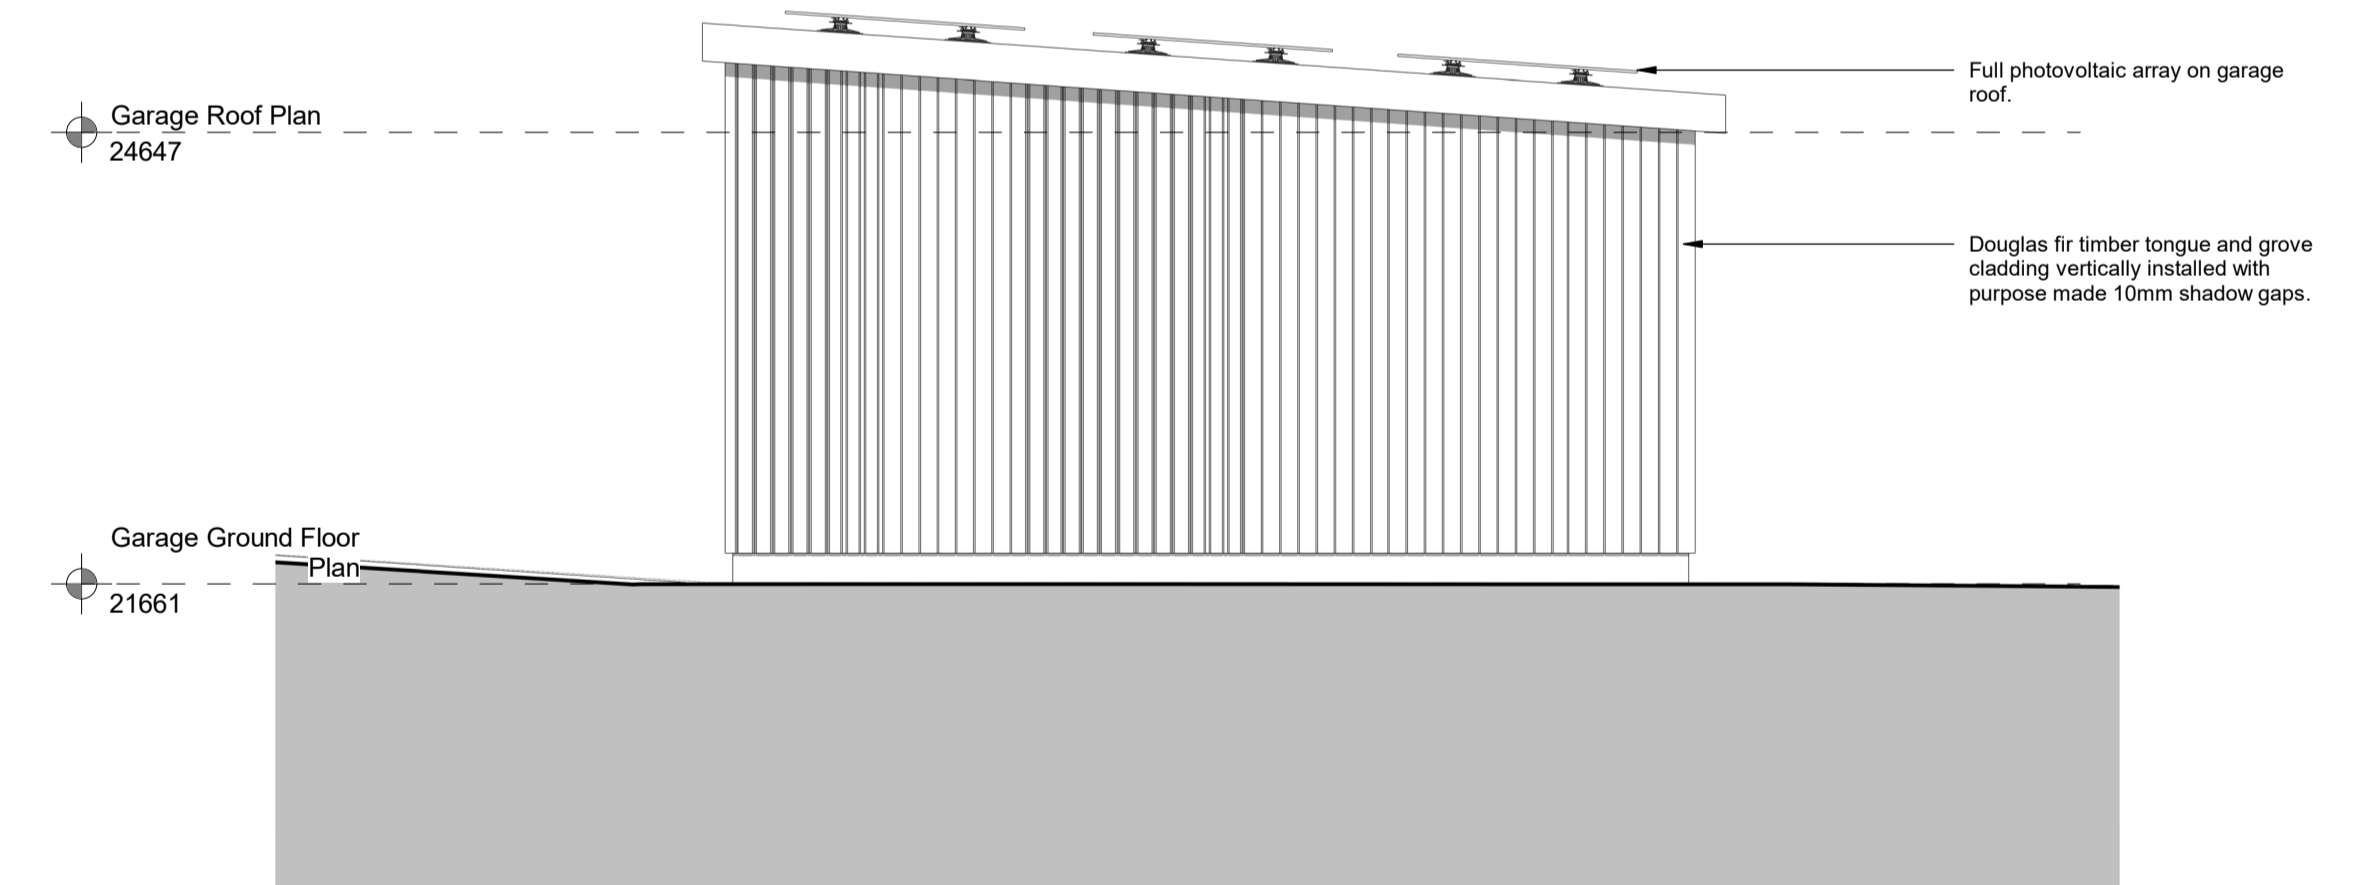

**4 Garage North Elevation**  
220 Scale - 1 : 50

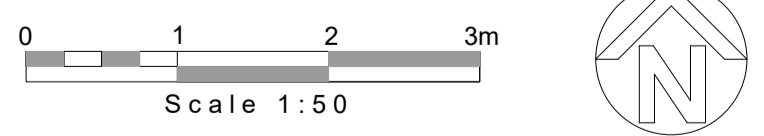

Notes:  
DRAWING INFORMATION  
Dimensions to be checked on site. All in millimetres (mm) unless stated. Not to be scaled.  
This drawing and information displayed is the confidential property of ep projects Ltd and shall not be copied or used for any purpose without the written permission of an agent of the company.  
© ep Projects Ltd.

Comments:  
Drawn by: RW Date: 13/10/2021  
Checked by: GW Date: 13/10/2021

Issued for: PLANNING  
Project: Warrenside Farm  
Client: Martin Evans  
Drawing: Proposed Garage Elevations

Project No: 21008 Dwg No: 220  
Scale: 1 : 50@A1  
Rev:

© ep Projects Ltd.  
E: gary.william@energypilot.com  
W: www.energypilot.com  
Contractors must work only to figured dimensions which are to be checked on site.  
Registered Office:  
7 Bell Yard,  
London,  
WC2A 2JR  
Registered Number: 08238665

