



PROPOSED SIDE ELEVATION (1:100)

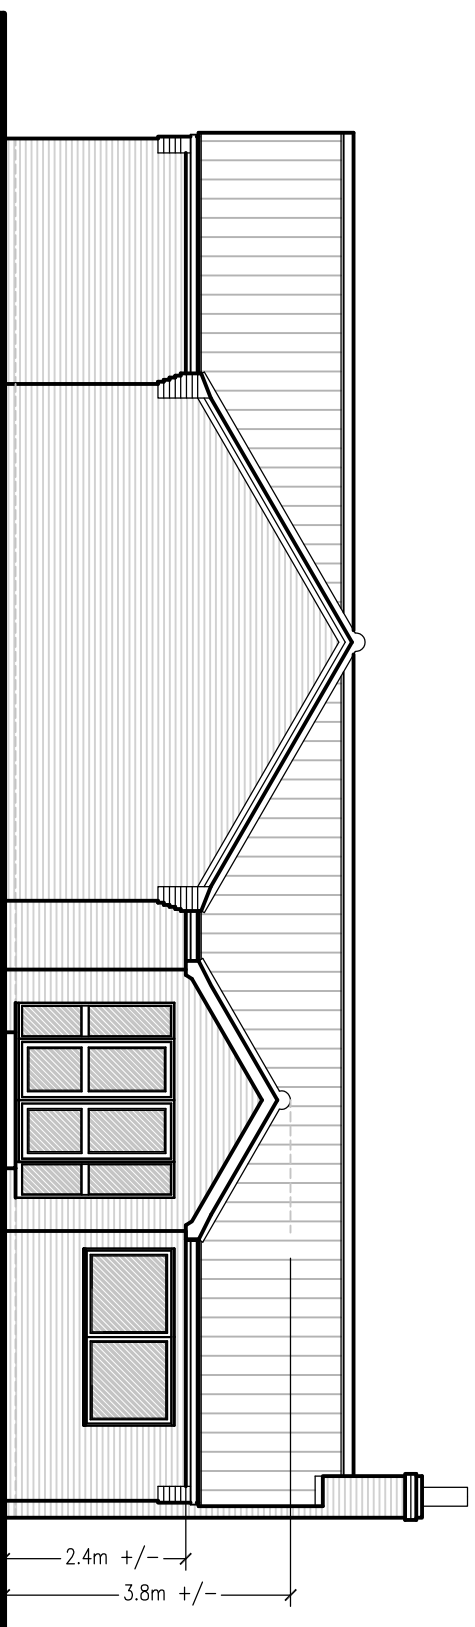


PROPOSED FRONT ELEVATION (1:100)

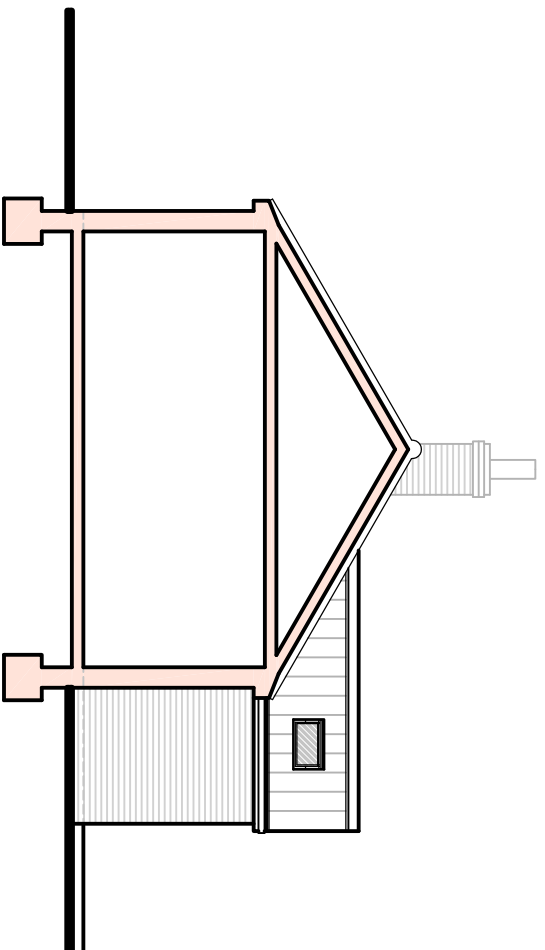

PROPOSED SIDE (SECTIONAL) ELEVATION (1:100)

- DWELLING & GARAGE MATERIALS**
- Roof Tiles - Dark Brown To Match Existing.
 - Walls - Red Facing Brickwork To Match Existing.
 - White UPVC windows and doors.
 - White UPVC Fascias, Bargeboards, Soffits.
 - White UPVC Rainwater Goods.

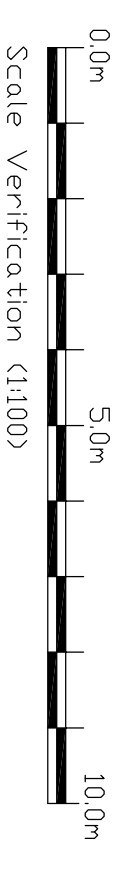

Project Address
 Acacias, 1 The Link, Fiddlers Lane,
 East Bergholt, CO7 6SJ.

Drawing Title
 Proposed Porch Elevations.

Client
 Mr & Mrs Reeves.

Drawing No.
 80221 - PLO3

Revision

Date
 02/11/21

Scale
 1:100 A3

Drawn
 ANR

Tel: 07752 779853
 Web Site: www.rgp-de.co.uk
 Email: admin@rd@rgp-de.co.uk

