



Proposed Ground Floor Plan

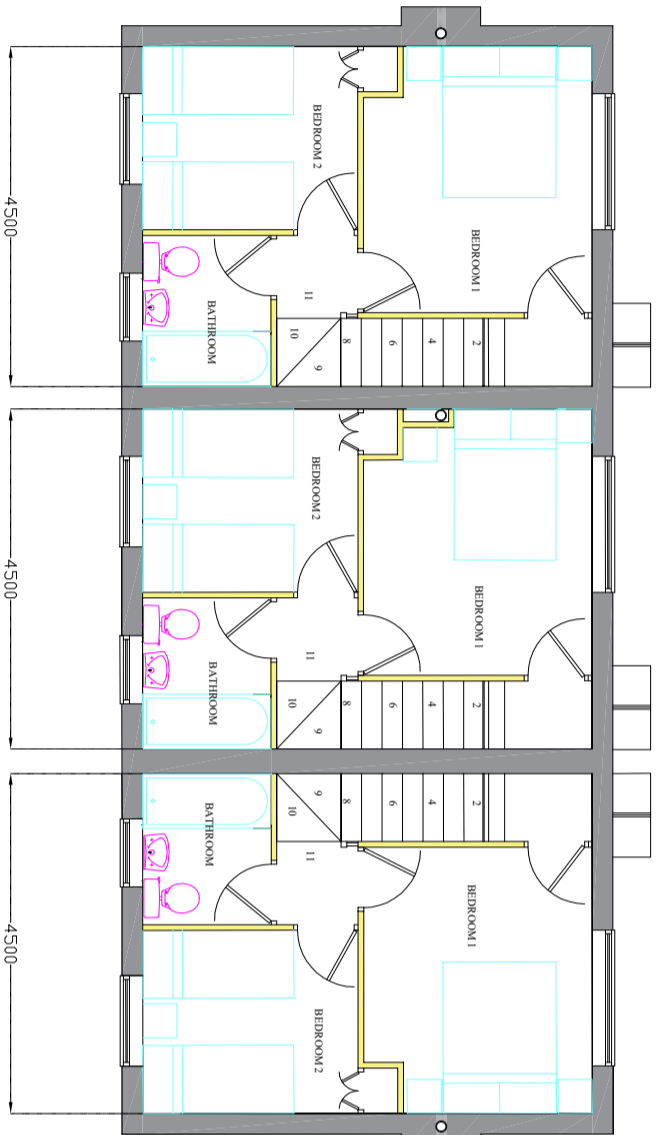

Proposed First Floor Plan

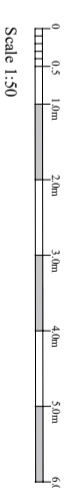

1:00mm (DRAWINGS COPY SENT CHECK)

STATUS: FOR COMMENT

FIGURED DIMENSIONS TO BE TAKEN IN PREFERENCE TO THOSE SCALED
ALL DIMENSIONS TO BE TOLERANCE ON SITE.

REV.	DATE	DRAWN/ISSUED BY	DESCRIPTION
-	-	-	-
-	-	-	-
-	-	-	-
-	-	-	-
-	-	-	-
-	-	-	-
-	-	-	-
-	-	-	-
-	-	-	-

THIS DRAWING IS THE PROPERTY OF COLNE VALLEY CONTRACTS LIMITED. COPYRIGHT IS RESERVED BY THEM AND THE DRAWING IS ISSUED ON THE CONDITION PERSONS EITHER WHOLLY OR IN PART WITHOUT THE CONSENT IN WRITING OF



CLIENT
MIR M Hume

PROJECT: Proposed A2 B3 Cottage Land adjoining Rose Cottage, Baulfield Stang Banbury Essex

SCALE 1:50 at A1: 1:100 at A3

DRAWN BY TD DATE 27-09-2021

CHECKED BY -

DRAWING TITLE
PROPOSED FLOOR PLANS

DRAWING NO. CVC-20-MH-01

REVISION -