




Proposed Front Elevation

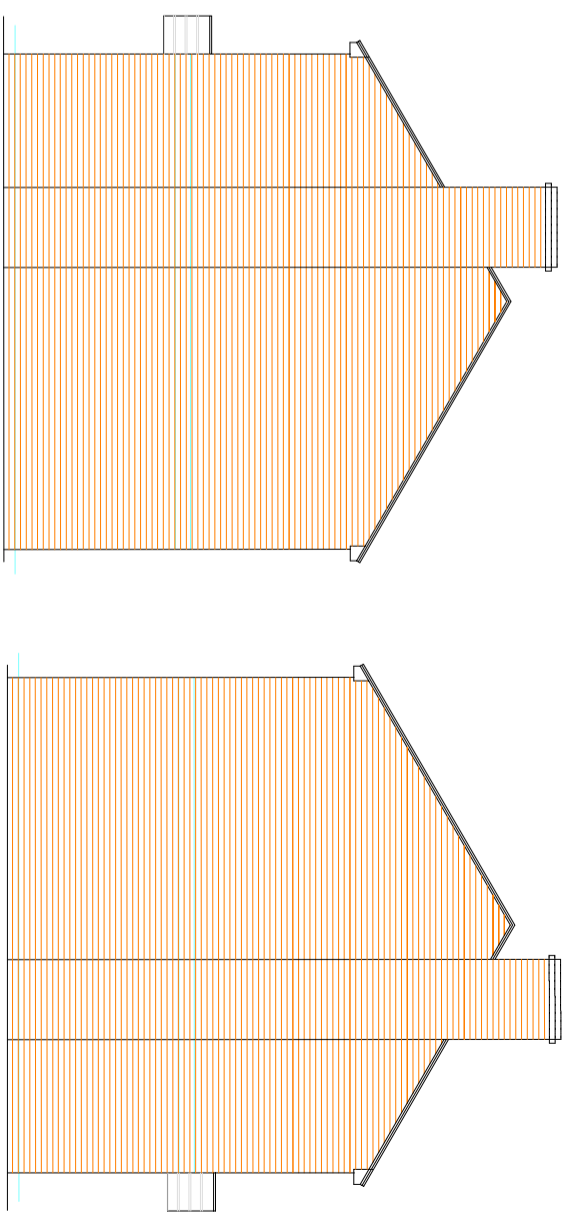

Proposed Side Elevations

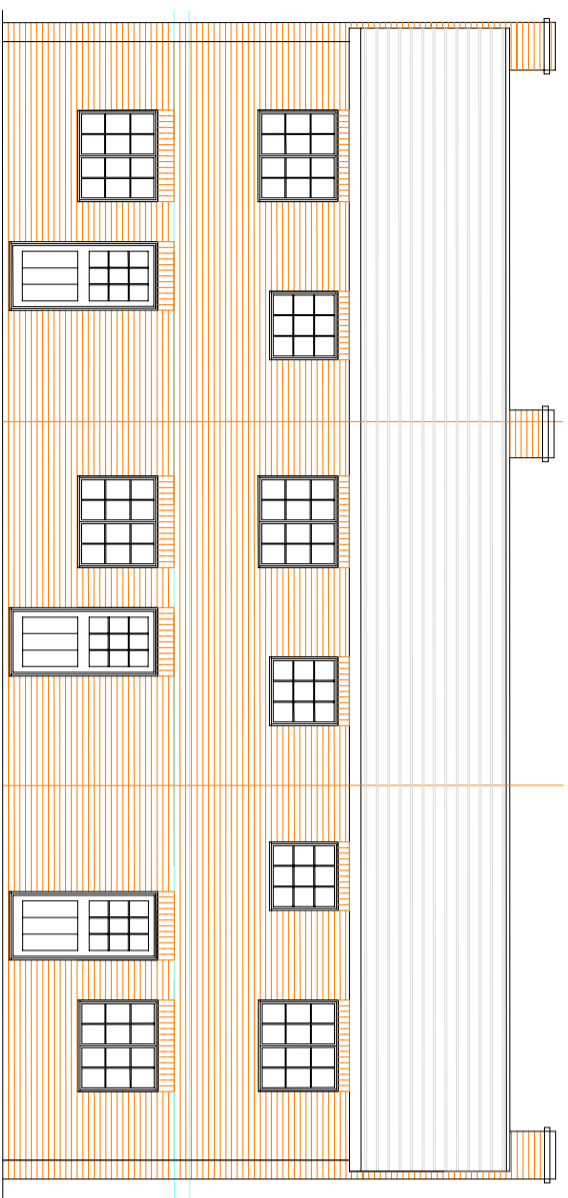

Proposed Rear Elevation

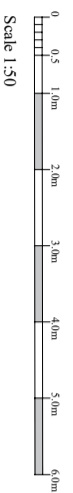

100mm (DRAWING COPY SIZE CHECK)

**STATUS: FOR COMMENT**

FIGURED DIMENSIONS TO BE TAKEN IN PREFERENCE TO THOSE SCALED  
ALL DIMENSIONS TO BE VERIFIED ON SITE.

REV.	DATE	DRAWN/CHKD BY	DESCRIPTION
-	-	-	-
-	-	-	-
-	-	-	-
-	-	-	-
-	-	-	-

THIS DRAWING IS THE PROPERTY OF COLLINE VALLEY CONTRACTS LIMITED. COPYRIGHT IS RESERVED BY THEM AND THE DRAWING IS ISSUED ON THE CONDITION THAT IT IS NOT COPIED, REPRODUCED, RETAINED OR DISCLOSED TO UNAUTHORISED PERSONS EITHER WHOLLY OR IN PART WITHOUT THE CONSENT IN WRITING OF -



CLIENT  
**Mr M Hume**

PROJECT: Proposed At 88, B Colliers Land  
adjoining Ross Cottage Burwood Stating Dunshire Essex

SCALE 1:50 at A1; 1:100 at A3  
DATE 27-09-2021

DRAWN BY TD  
CHECKED BY -

DRAWING TITLE  
**PROPOSED ELEVATION**

DRAWING NO. **CVC-20-MH-02**  
REVISION -