




Mapping contents (c) Crown copyright and database rights 2021 Ordnance Survey 100035207

**01 LOCATION PLAN**  
SCALE 1:1250

531400

531500

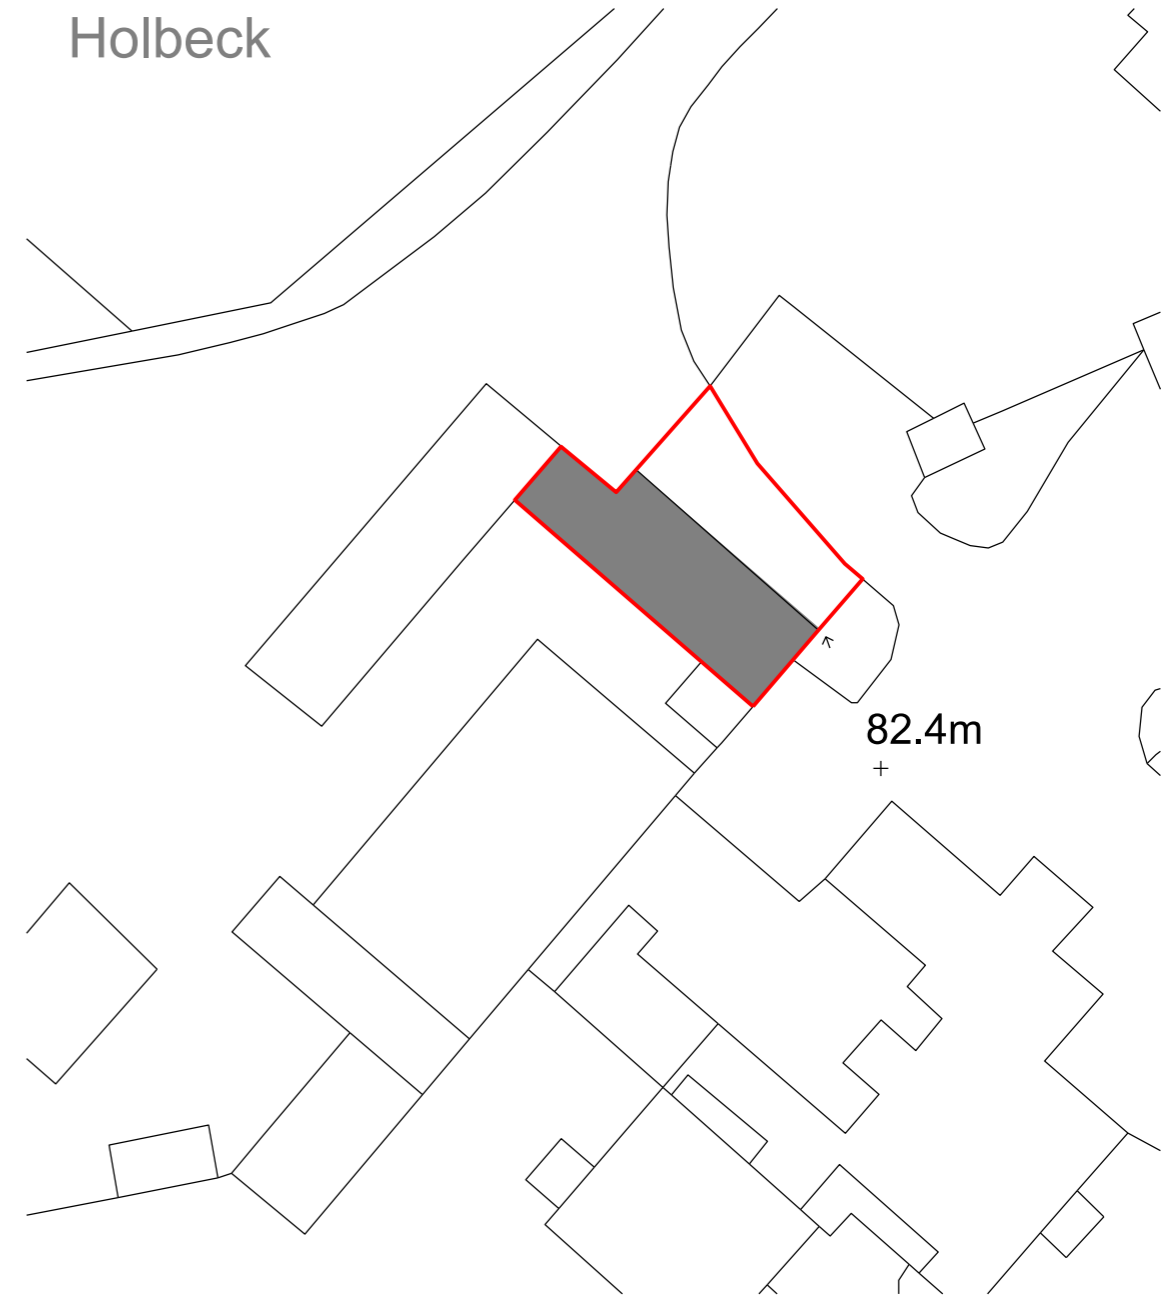

**02 SITE PLAN**  
SCALE 1:500

**PLANNING**

Original A3  
Copyright reserved.



**NOTES**

Do not scale from this drawing.  
All dimensions to be checked on site.  
Notify architect of any discrepancies.  
Measurements in millimetres unless otherwise noted.  
All dimensions and areas are approximate only.

| Revision | Description          |
|----------|----------------------|
| P1       | PLANNING APPLICATION |

01/12/2021  
Date

Project  
**ALTERATIONS TO:  
HOLBECK STABLES  
HOLBECK LANE  
HOLBECK LN9 6PU**

Client  
**DYMOKE**

**OLD SCHOOL**  
ARCHITECTS  
FAIRFIELD ENTERPRISE CENTRE | LINCOLN WAY  
FAIRFIELD INDUSTRIAL ESTATE | LOUTH | LINCOLNSHIRE | LN11 0LS  
01507 617 711 | 0777 9236 111  
INFO@OLDSCHOOLARCHITECTS.CO.UK  
OLDSCHOOLARCHITECTS.CO.UK

Drawing title  
**LOCATION AND SITE PLAN**

| Scale    | Date     | Drawn | Project no. | Drawing no. | Issue |
|----------|----------|-------|-------------|-------------|-------|
| AS SHOWN | 01/11/21 | SH    | 210402      | A001        | P1    |