



FIRST FLOOR PLAN 1:50

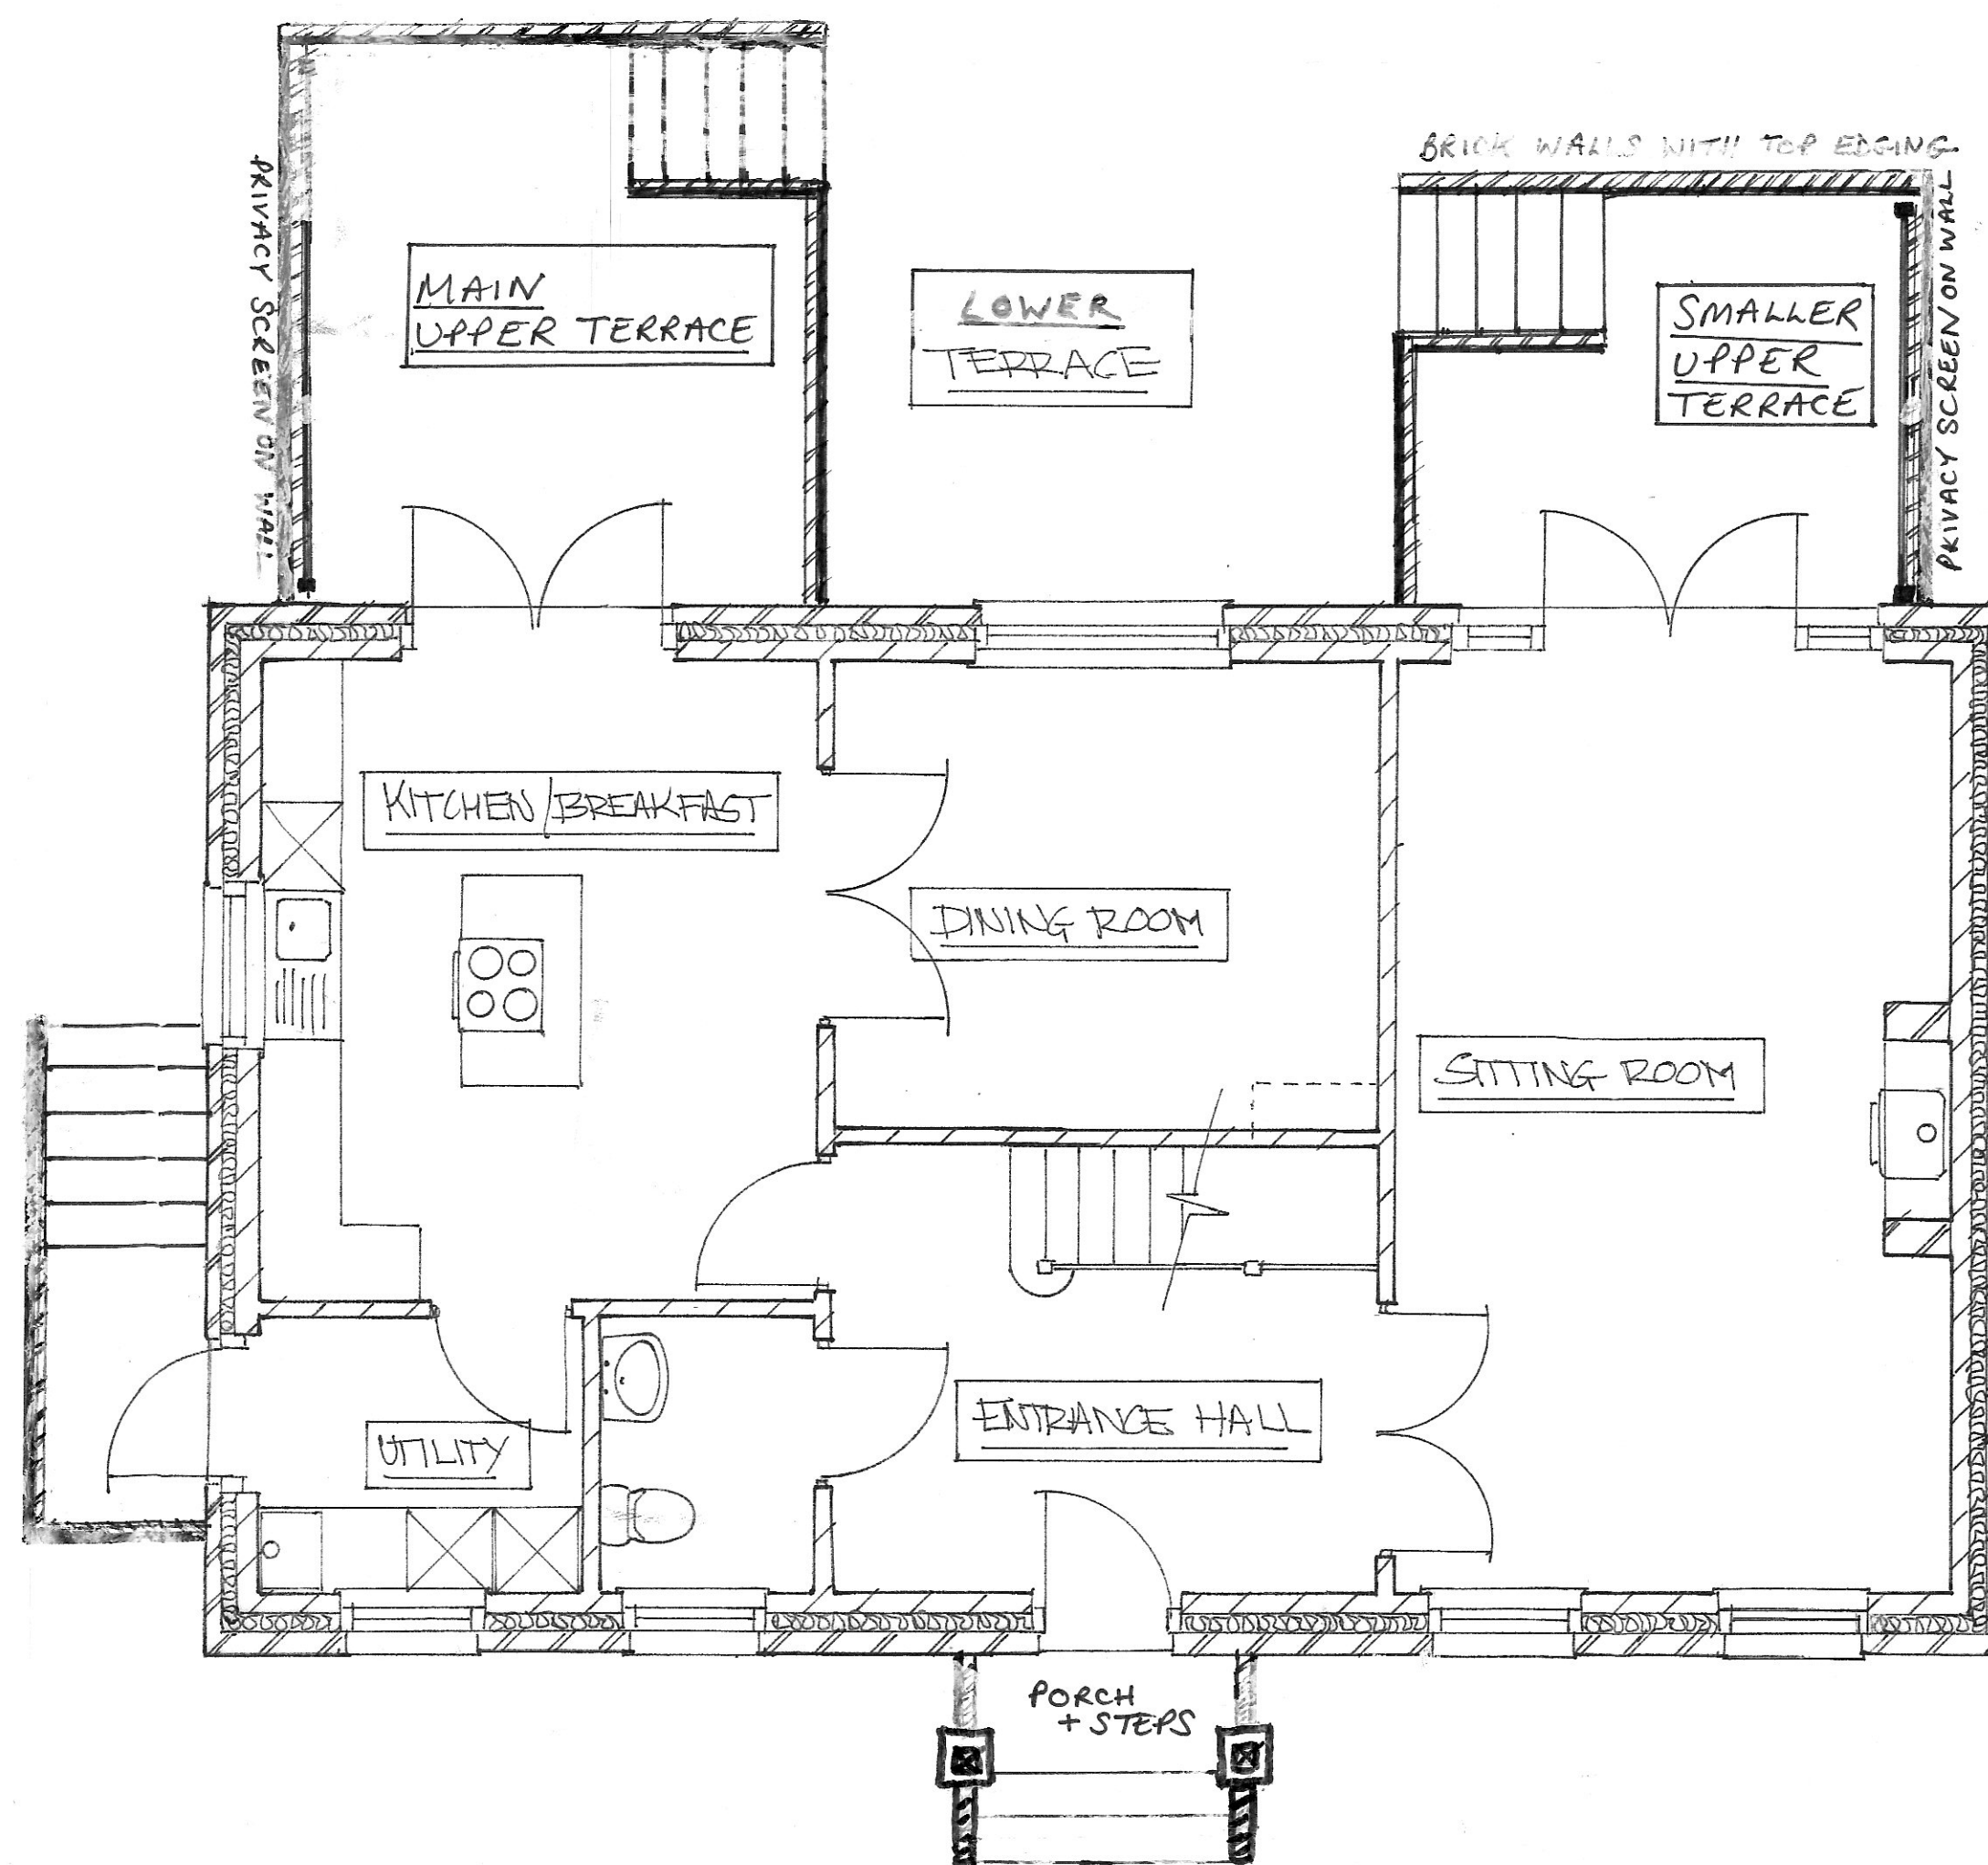

GROUND FLOOR PLAN 1:50

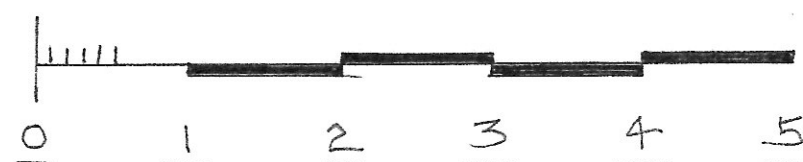

NOTES:-

OUTLINE PLANNING
PERMISSION REF. No.
16/01956/0

RESERVED MATTERS
PLANNING APPLICATION
REF. No. 18/01878/RM

NON MATERIAL
APPLICATION

VARIATION OF CONDITION
FOR HOUSE AND
GARAGE AT
197, THE DRIVE,
BARROWAY DRIVE,
DOWNHAM MARKET, PE38 0AL

PLEASE CONTACT
MRS PILCHER ON
07836318670

KEY
REVISIONS:-

- 1) TERRACE + STEPS
- 2) PORCH + STEPS
- 3) SIDE ACCESS TO UTILITY

SCALES:- 1:50

DATE :- NOV 2021

DRG. No. :- 1515.4