


16 WORCESTER ROAD, BLACKPOOL

PROPOSED


THIS DRAWING IS FOR PLANNING
SUBMISSION PURPOSES ONLY

Roof tile and
pitch to match
existing


Self coloured
render to all
existing and
proposed
external walls

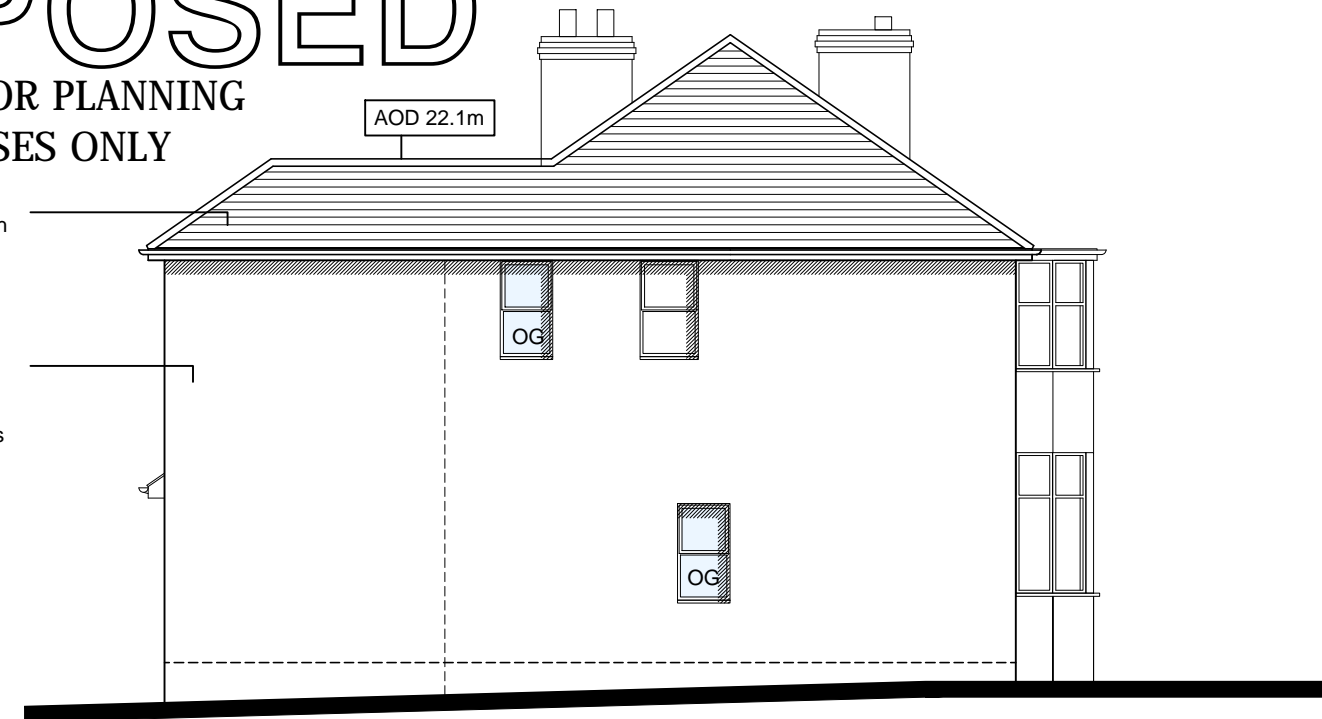


PROPOSED SIDE ELEVATION
Scale 1:100

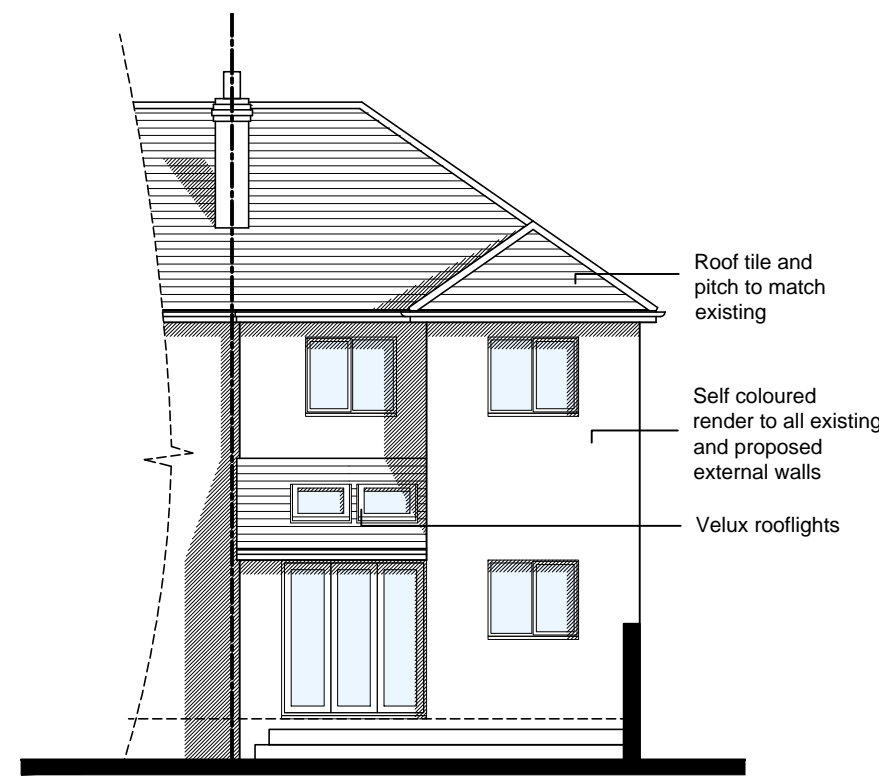


PROPOSED REAR ELEVATION
Scale 1:100

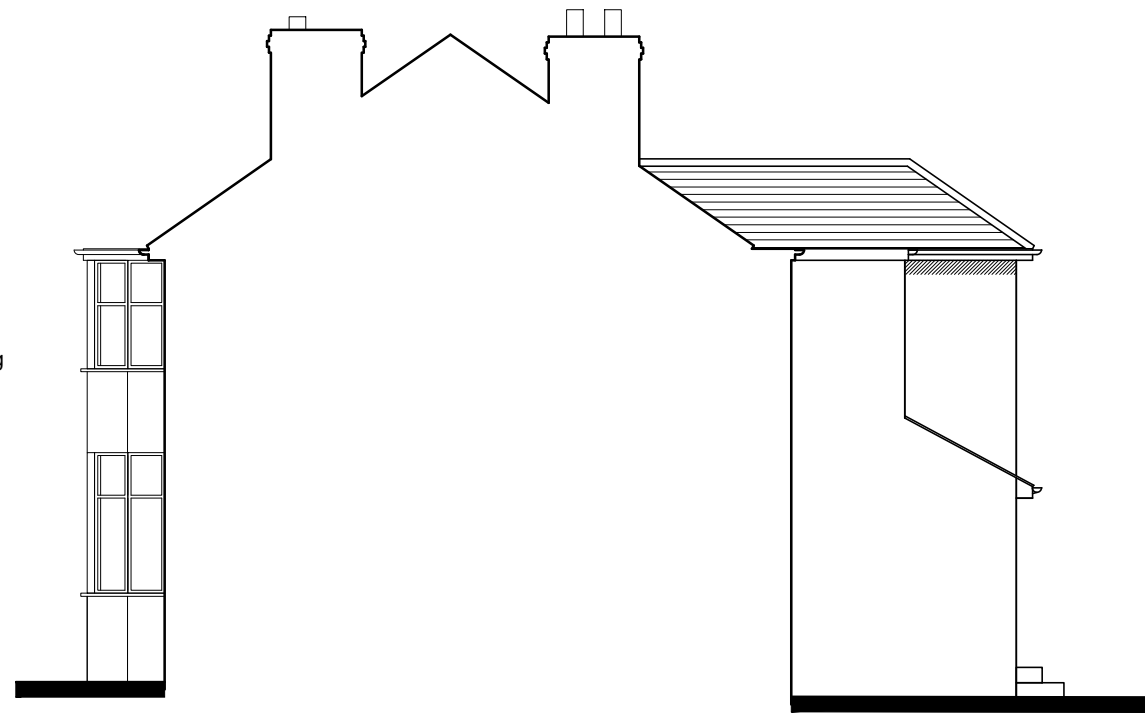


PROPOSED SIDE ELEVATION
Scale 1:100

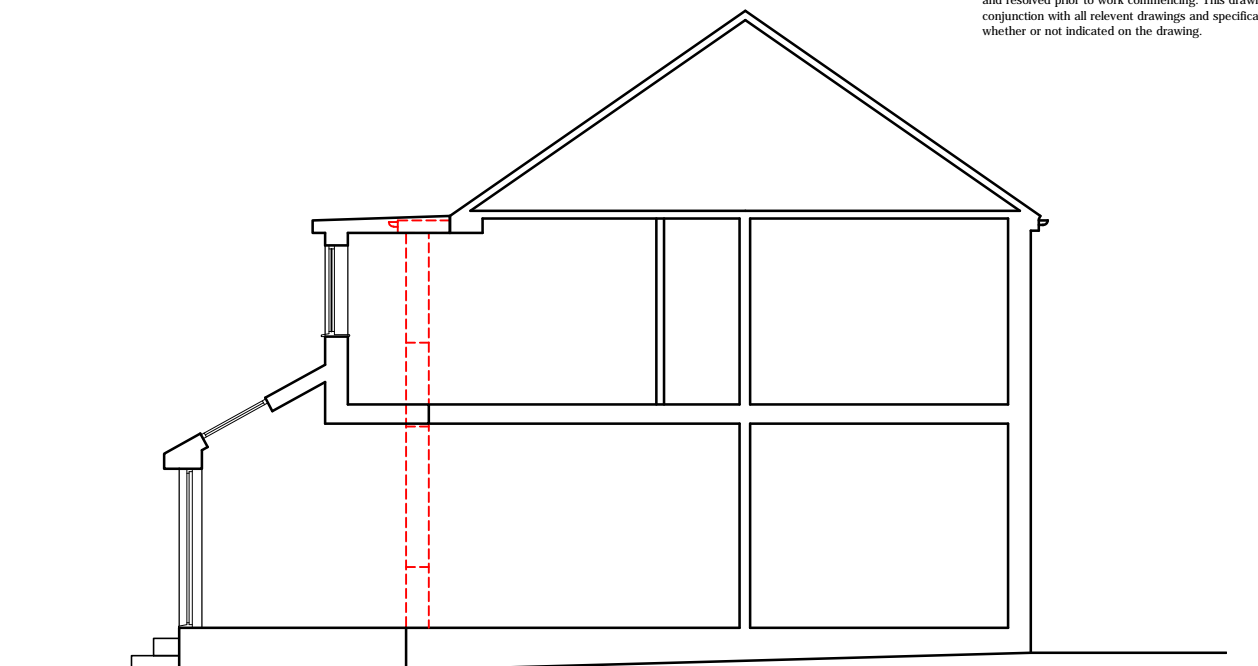


PROPOSED SECTION
Scale 1:100

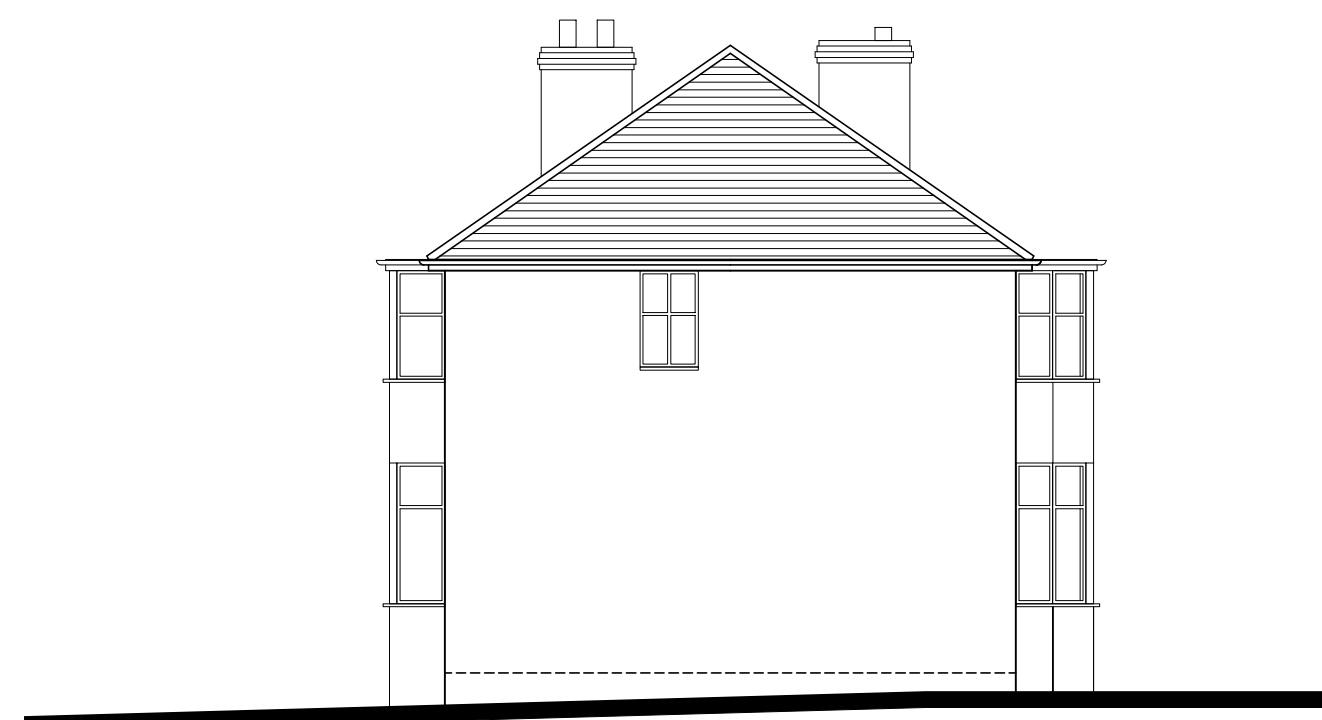


EXISTING SIDE ELEVATION
Scale 1:100

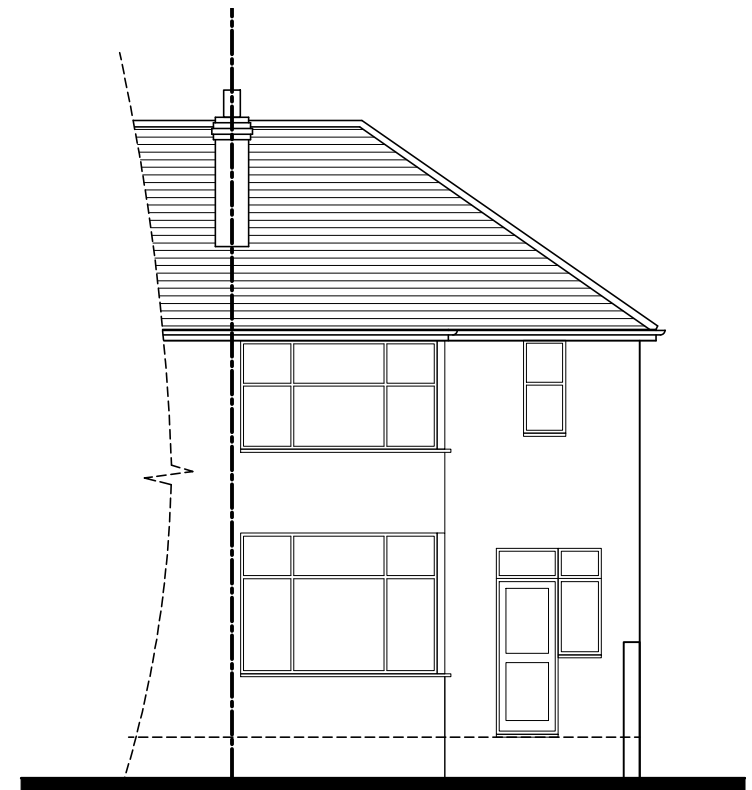

EXISTING REAR ELEVATION
Scale 1:100

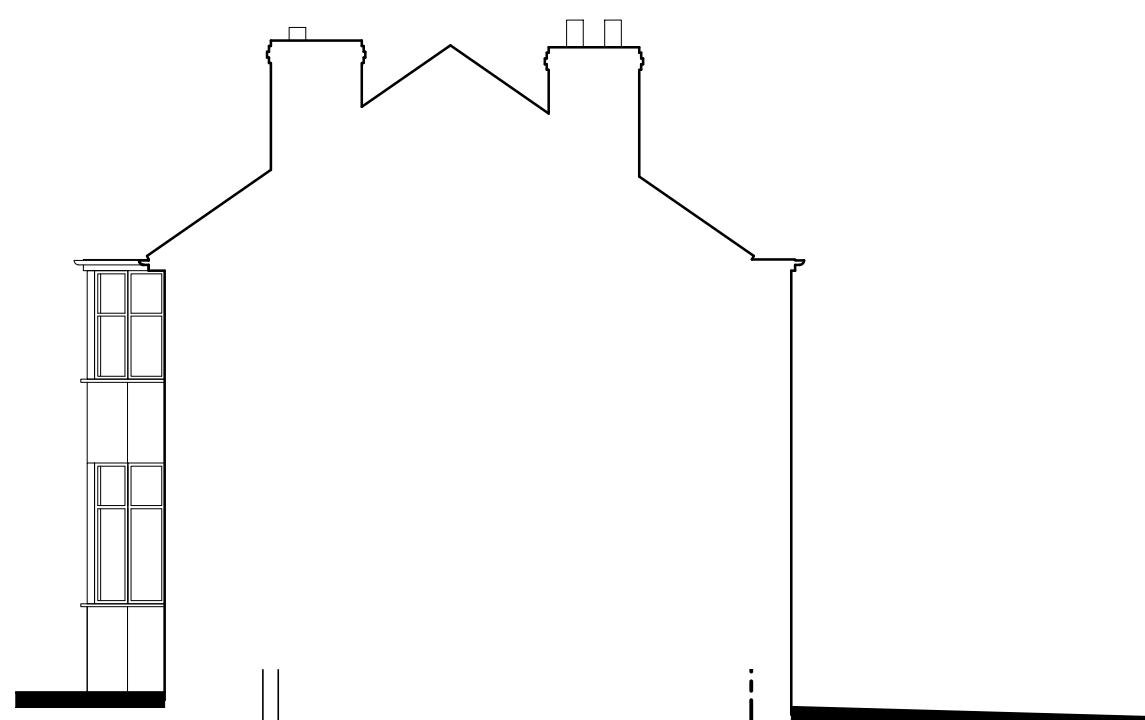


EXISTING SIDE ELEVATION
Scale 1:100

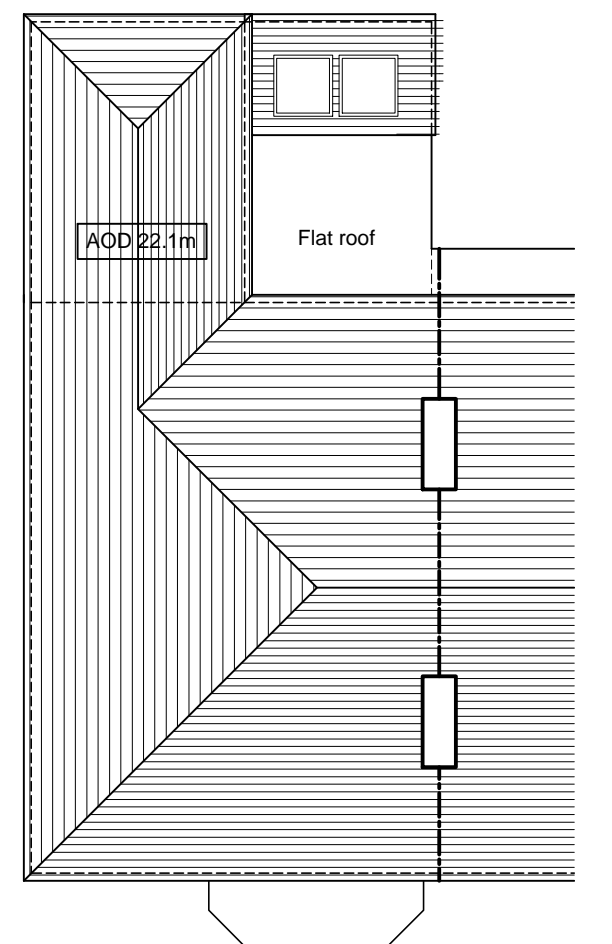


PROPOSED ROOF
LAYOUT
Scale 1:100




SITE LOCATION PLAN
Scale 1:1250

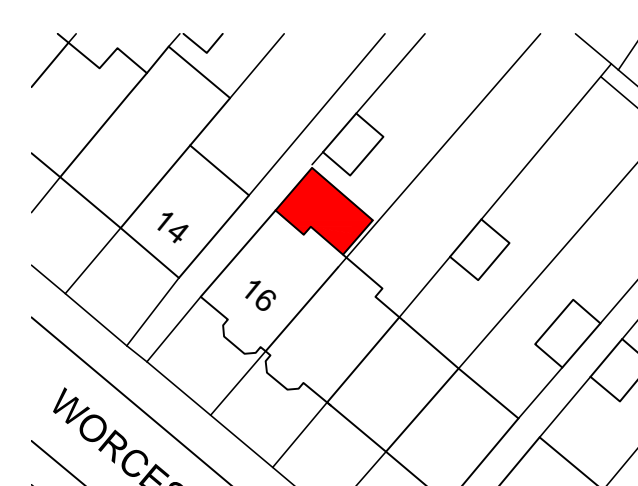


BLOCK PLAN
Scale 1:500

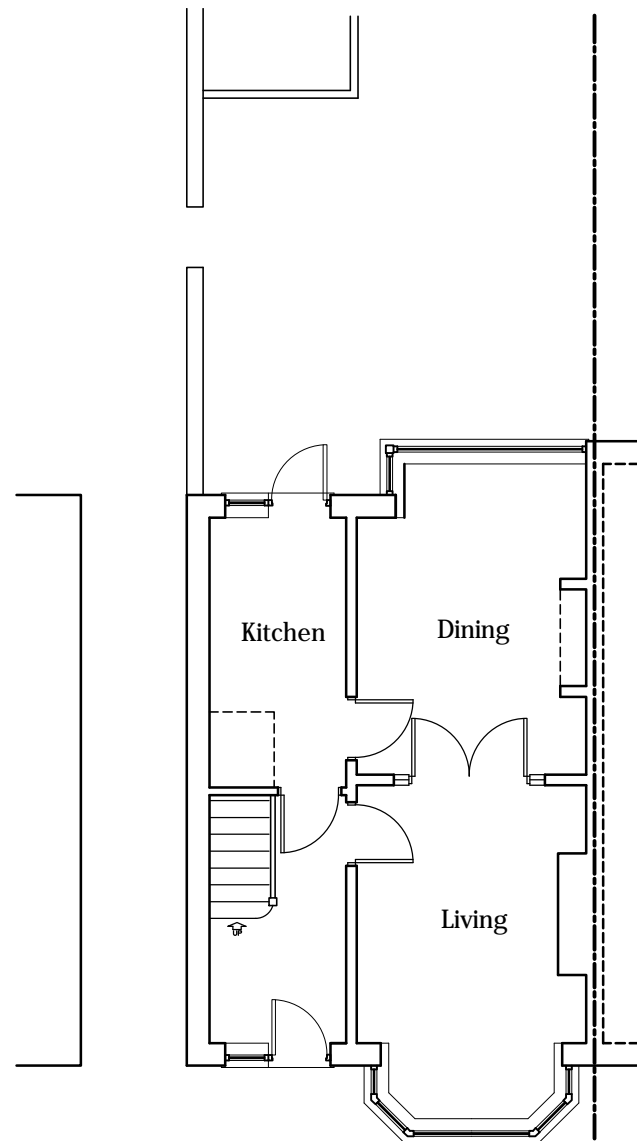


EXISTING GROUND
FLOOR LAYOUT
Scale 1:100

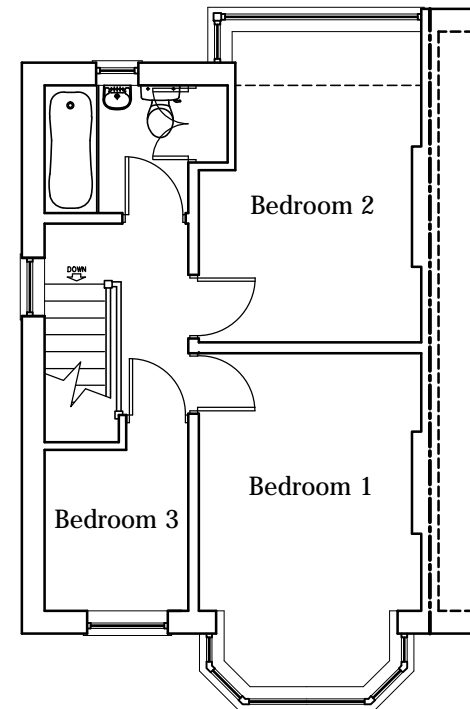


EXISTING FIRST
FLOOR LAYOUT
Scale 1:100

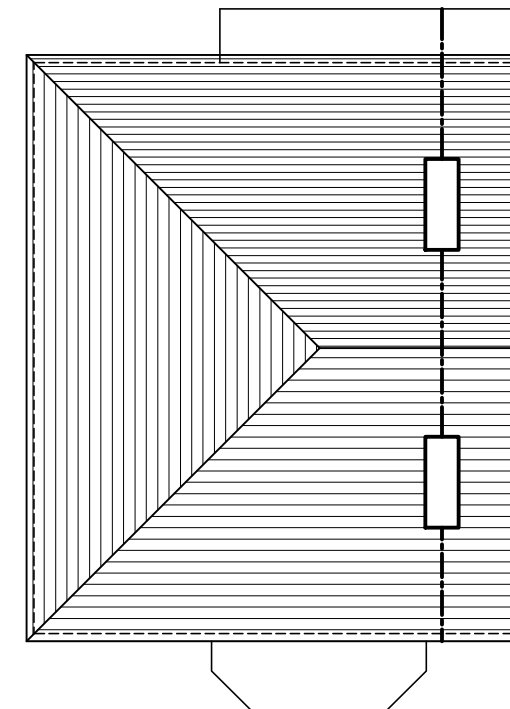

EXISTING ROOF
LAYOUT
Scale 1:100

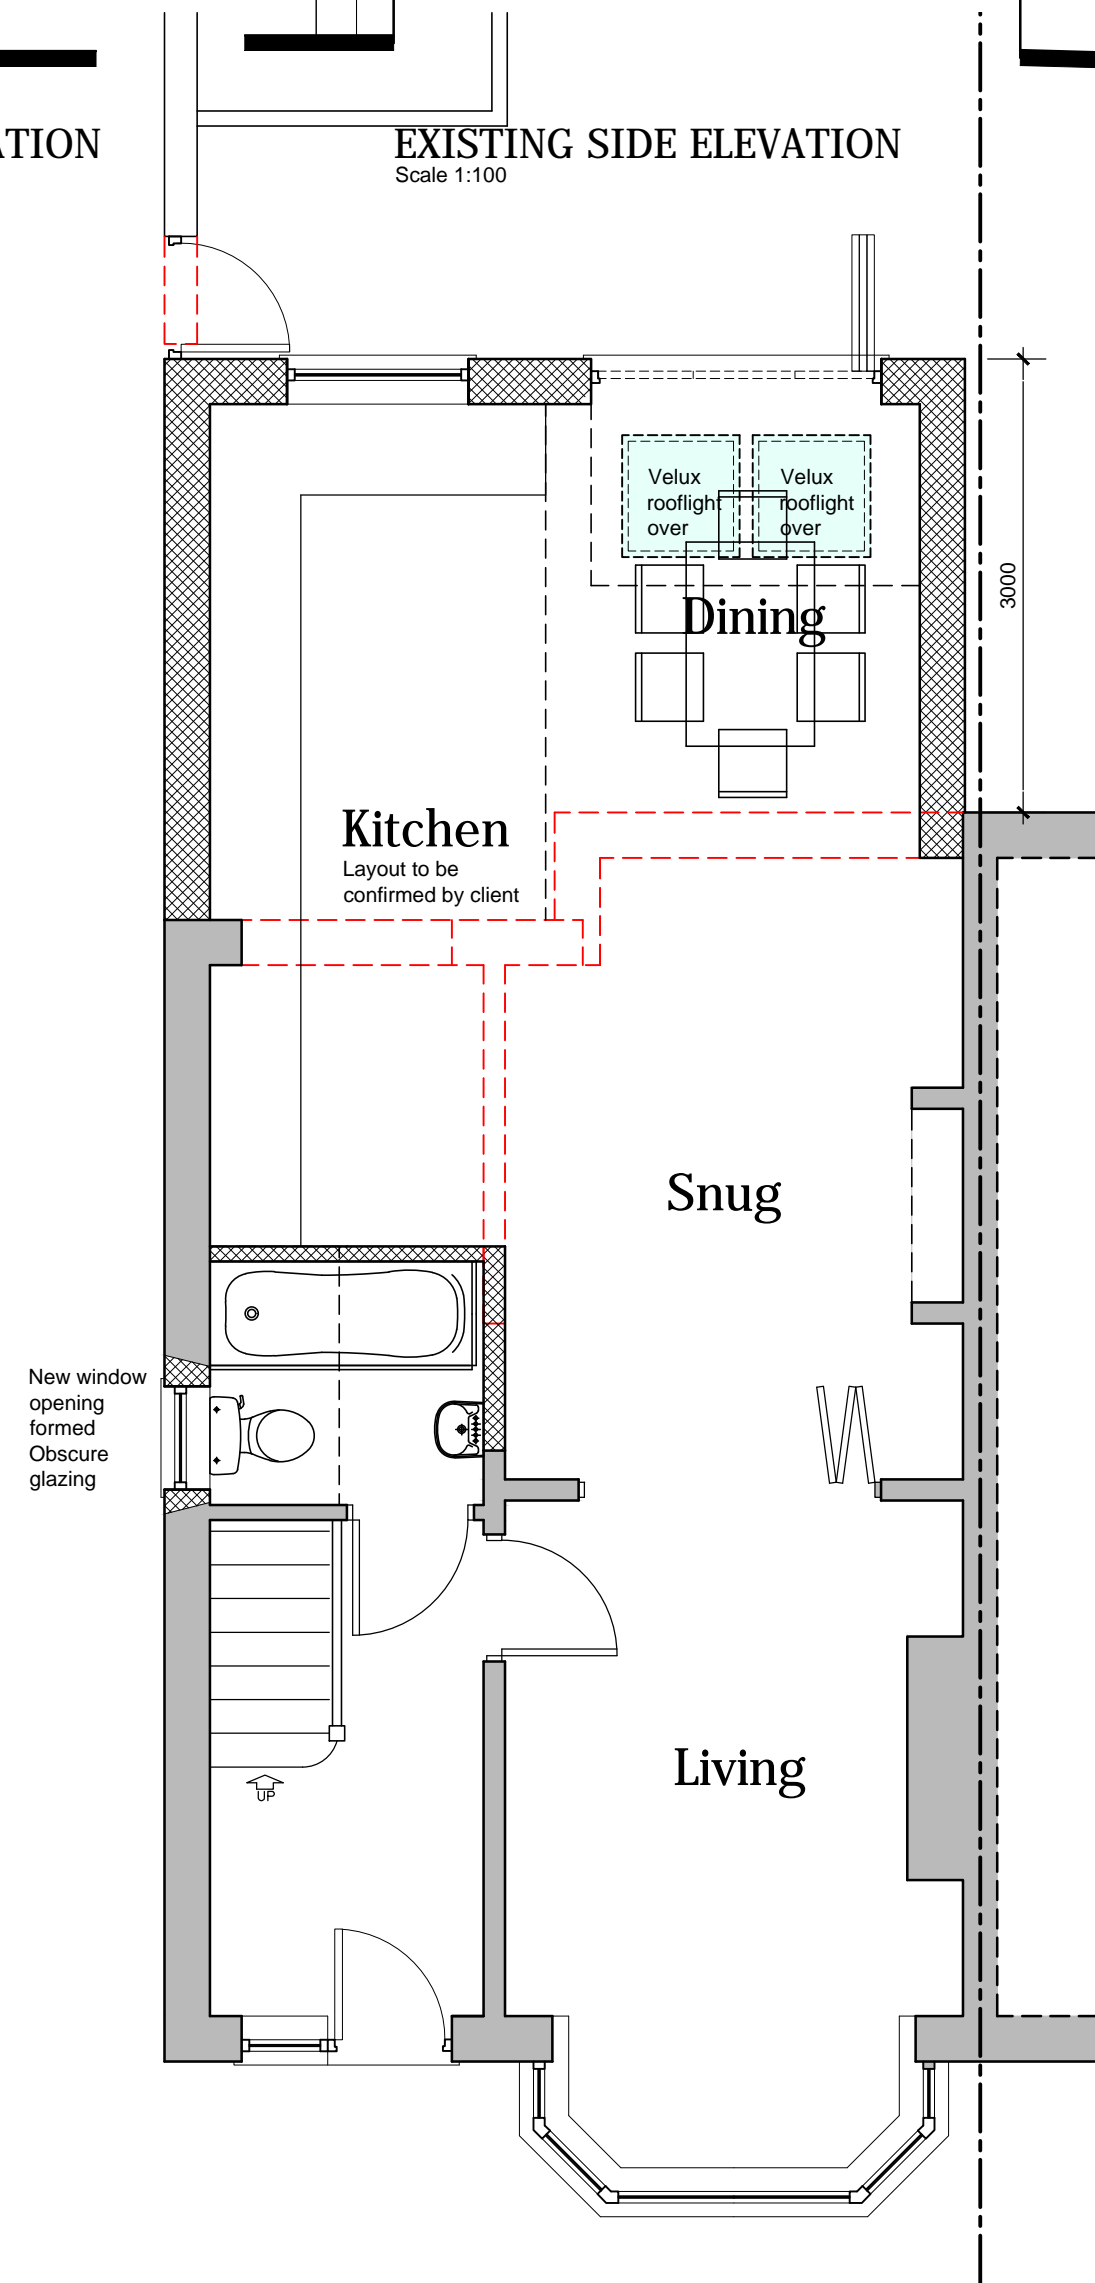


PROPOSED GROUND
FLOOR LAYOUT
Scale 1:50

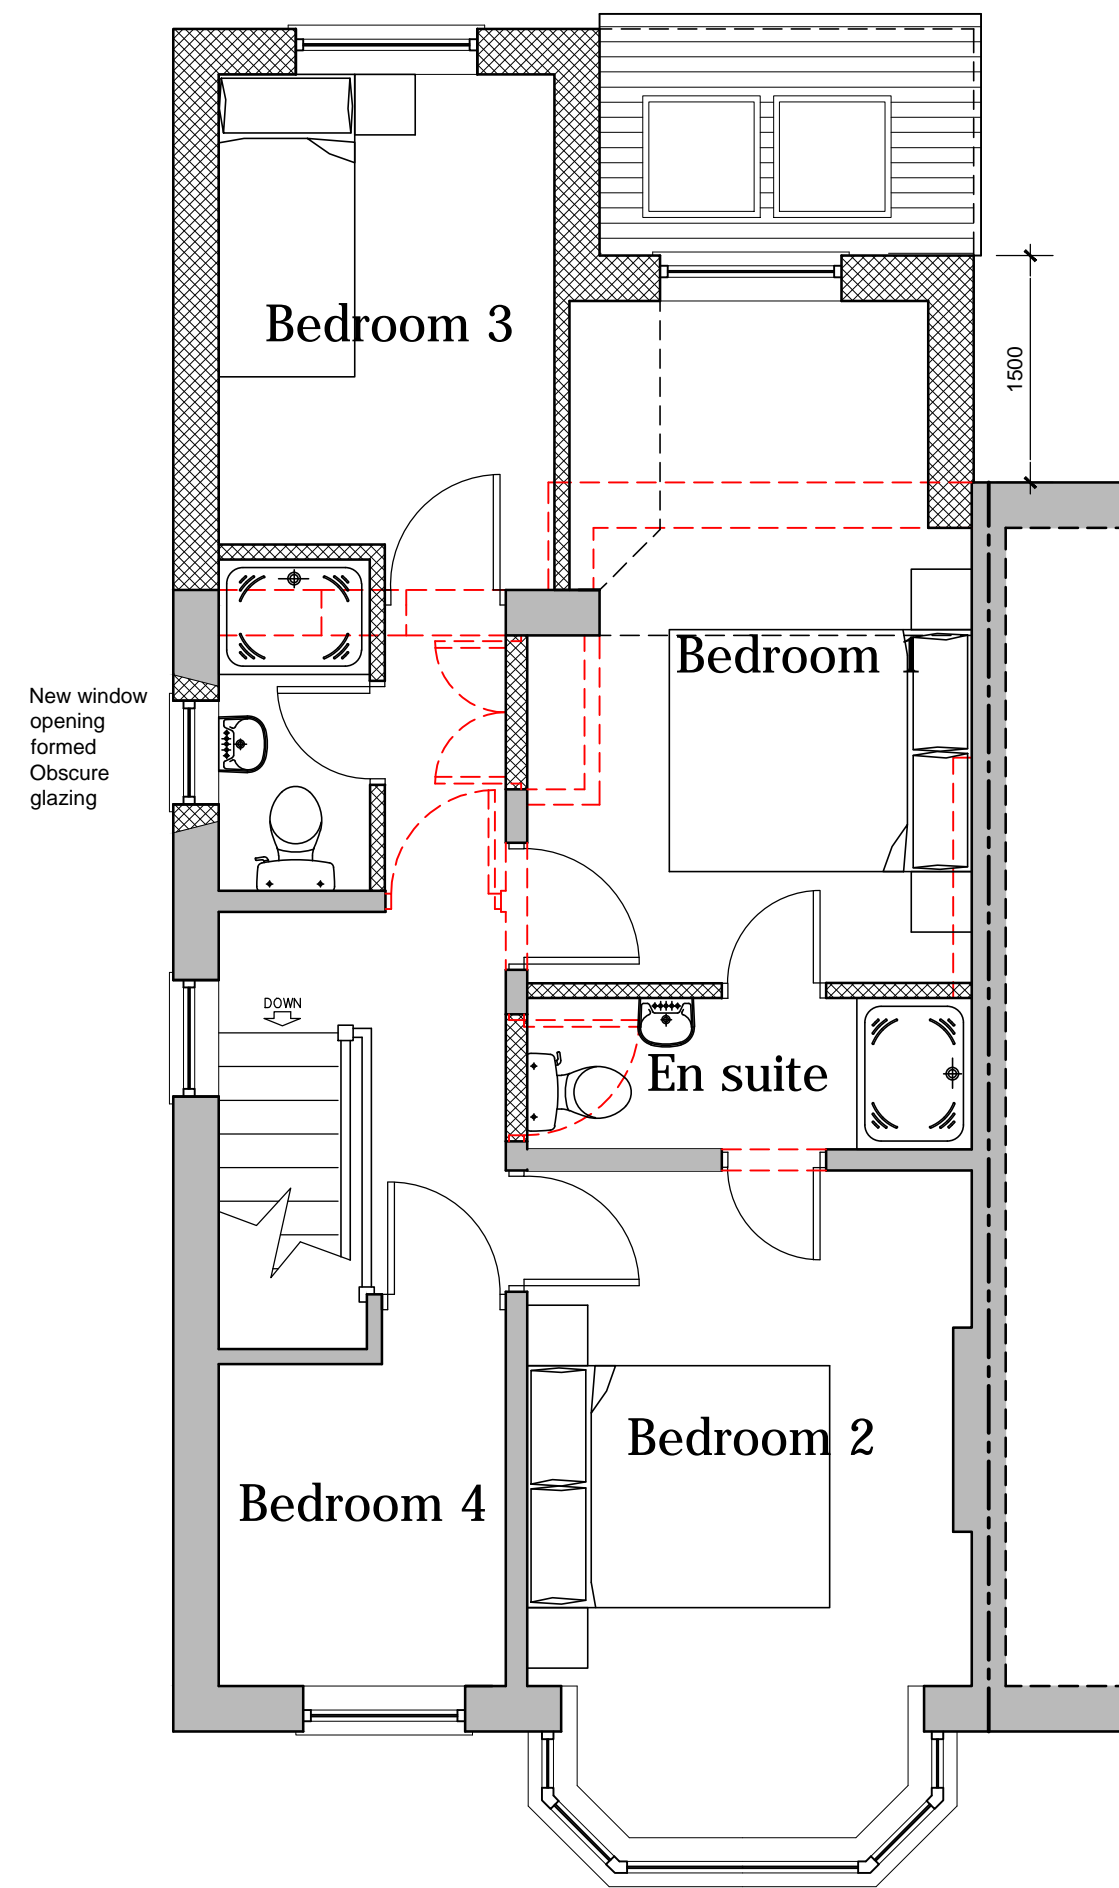

PROPOSED FIRST
FLOOR LAYOUT
Scale 1:50

B	Client amendments made.	17/11/2021
A	Client amendments made.	16/11/2021
Rev.	Description	Date

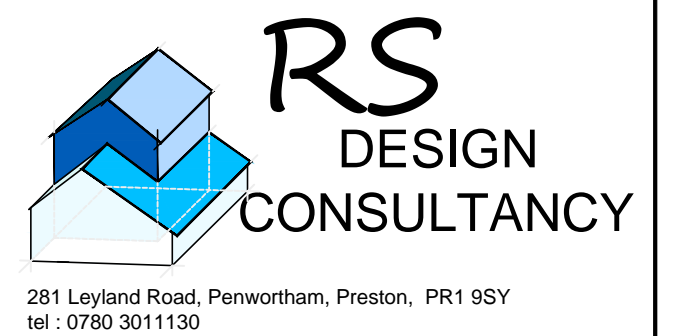

Client
MR R EVANS

Project
**16 WORCESTER ROAD
BLACKPOOL
FY3 9RQ**

Drawing Title
**PROPOSED TWO STOREY
REAR EXTENSION**

Scale
1:100 & 1:50 @ A1

Date
NOV 2021

Job No
21-555

Drawing Status
PLANNING