


**GENERAL NOTES**  
 Whilst every care has been taken to ensure accuracy, no responsibility will be accepted for any errors contained in this drawing and it should not be relied upon for ordering of any materials.  
 All details and dimensions must be checked on-site before any building work or material ordering.  
 This drawing is copyright the property of the Client. All dimensions to be checked on site before proceeding.  
 Contractor to check and adjust dimensions of new work to suit existing conditions.  
 Do not assume existing structure or details are plumb, square or level.  
 Contractor must notify the Agent of any discrepancies before proceeding.

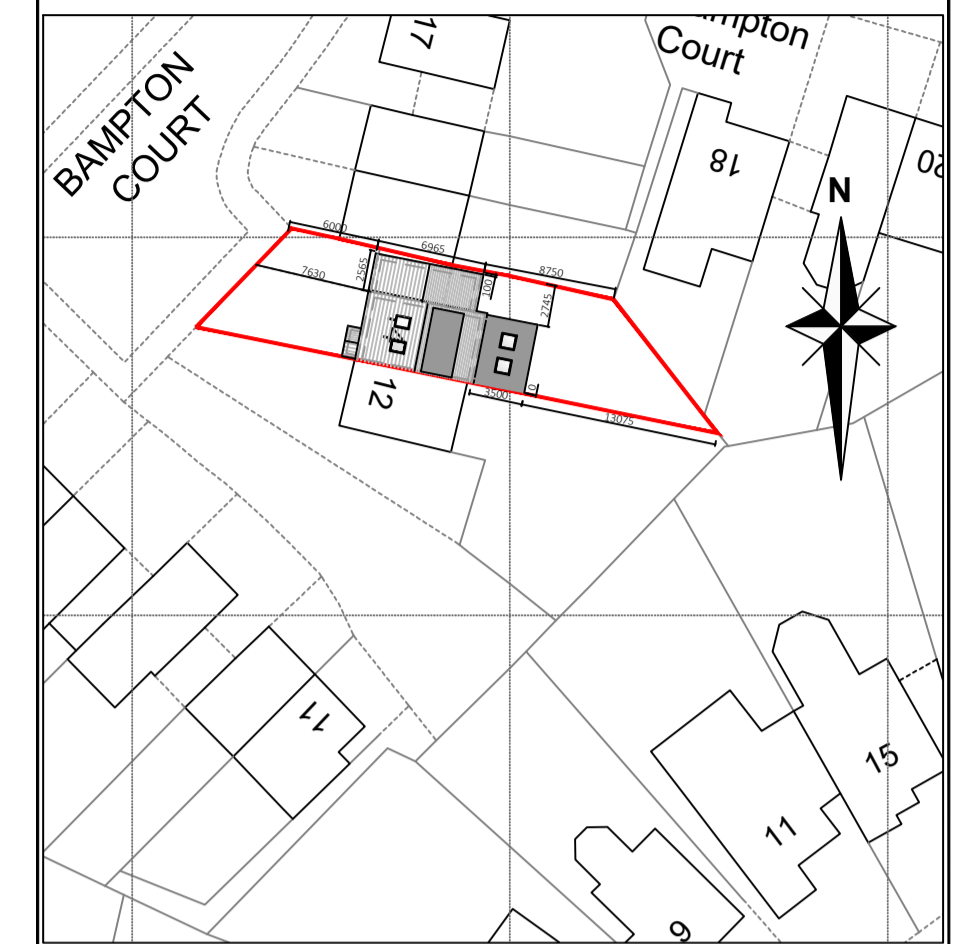

**Block Plan**  
 Scale 1:500



**Location Plan**  
 Scale 1:1250

Rev	By	Chk	App	Date	Description
E	ST			06/12/2021	Side extension amended
D	ST			06/12/2021	Rear extension amended
C	ST			19/11/2021	Front dormers and double storey removed
B	ST			22/09/2021	Dimensions added
A	ST			13/09/2021	Amended to clients comments



**ST Architecture and Design Ltd**  
 53 Howett Street, Heanor,  
 Derbyshire, DE75 7AU.  
 Tel: 07973 520281  
 Email: info@starchitecture.co.uk  
 Web: www.starchitecture.co.uk

**Project**  
 Danielle Ford  
 14 Brampton Court  
 Gamston, NG2 6PA

**Drawing**  
 Proposed Arrangement - Option B  
 Elevations

Drawn by: ST Date: 04/09/2021  
 Designed by: ST Date: 04/09/2021  
 Checked by: Date:  
 Approved by: Date:


Drawing No. STA\_090\_08 Revision E

Drawing Scale: 1:50 Sheet size A1


DO NOT SCALE FROM DRAWING



SIDE A ELEVATION

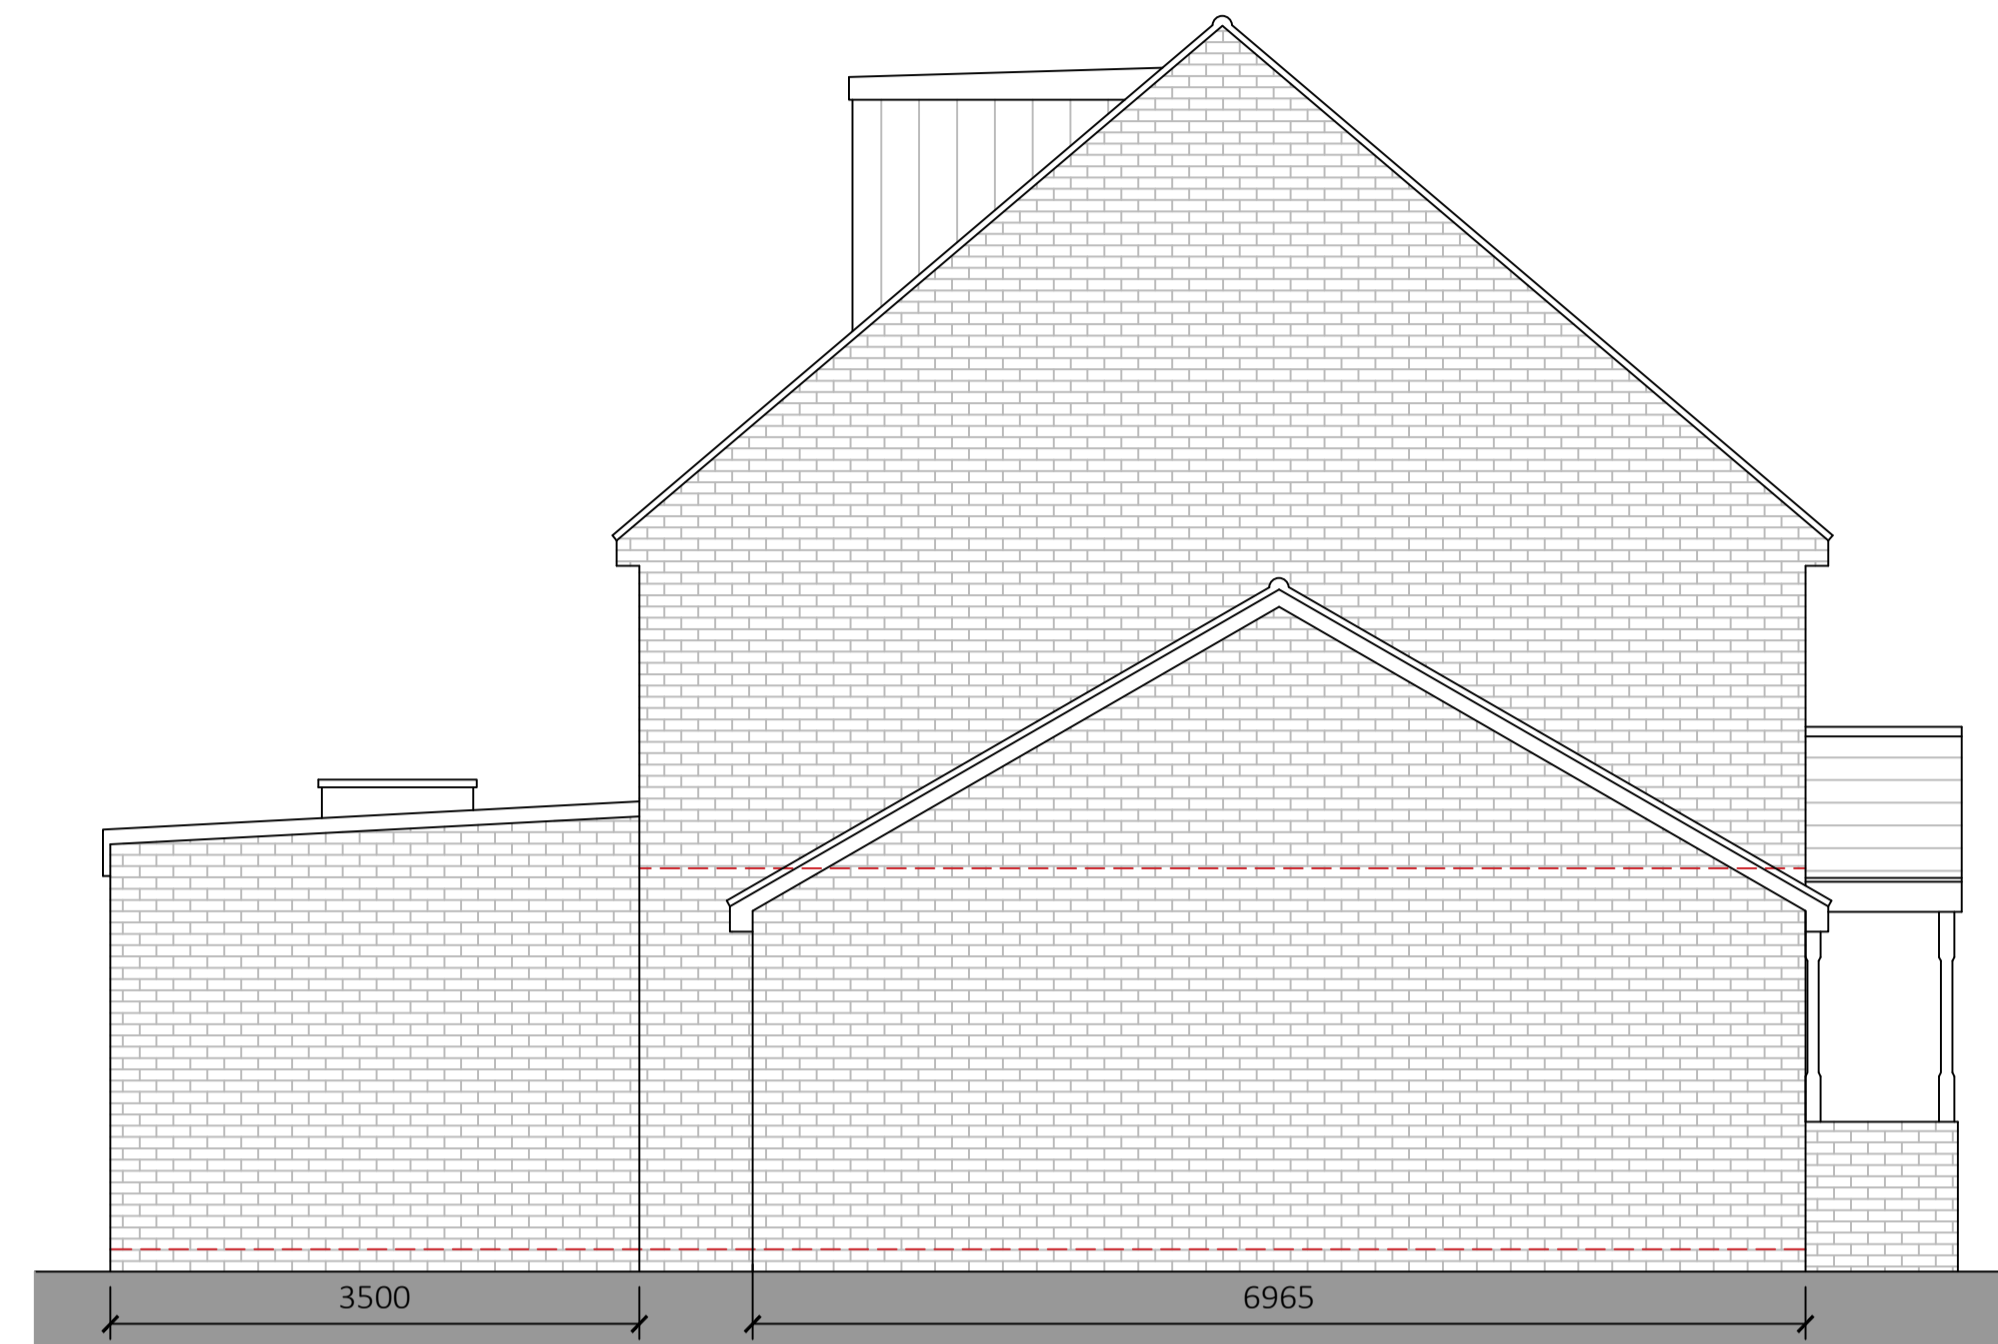

SIDE B ELEVATION

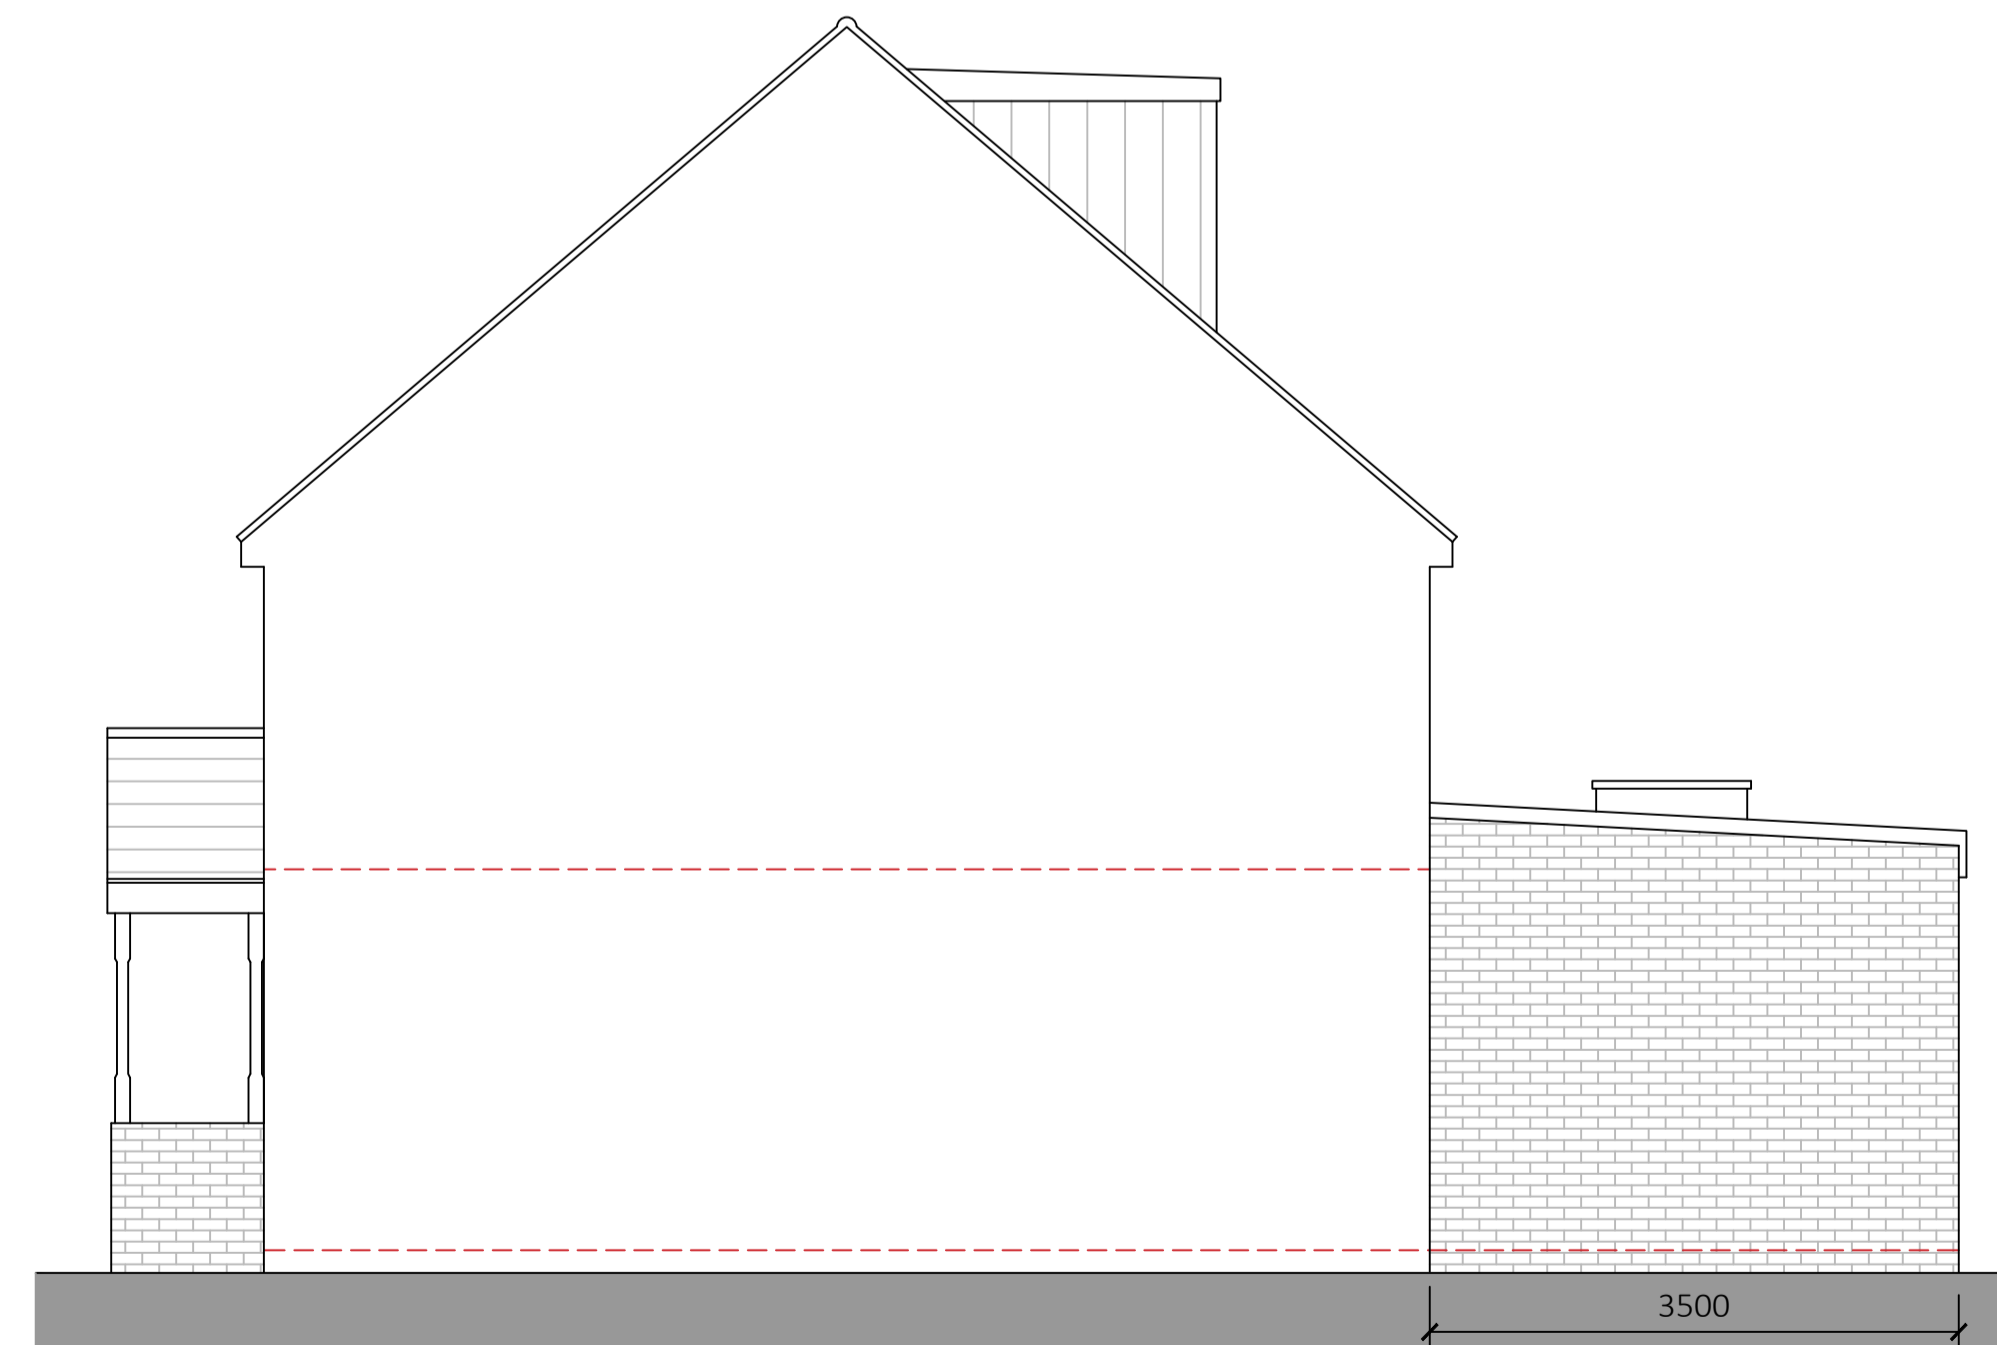

REAR ELEVATION

