

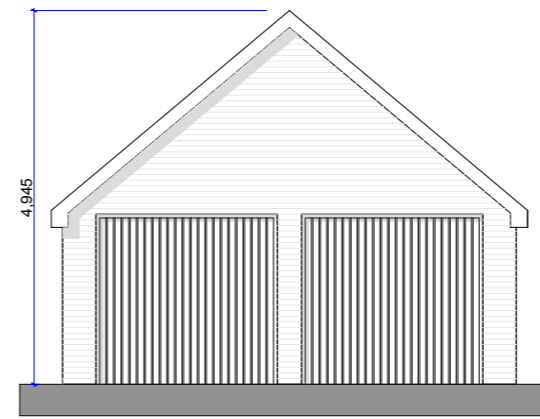


Proposed Floor Plan


Scale 1:50

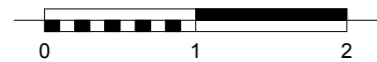


Proposed Front Elevation

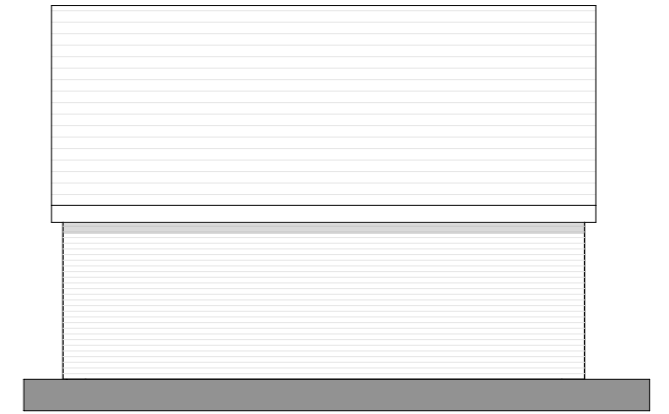

Proposed Side Elevation 1

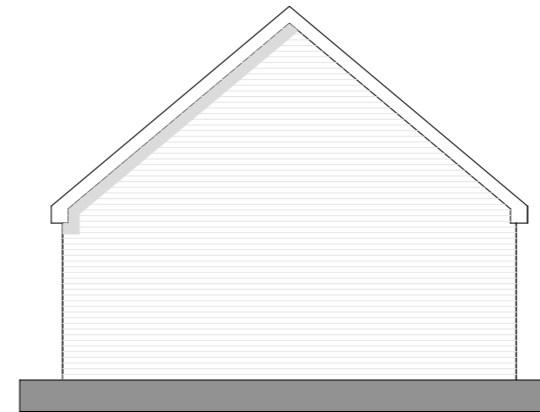

Proposed Rear Elevation

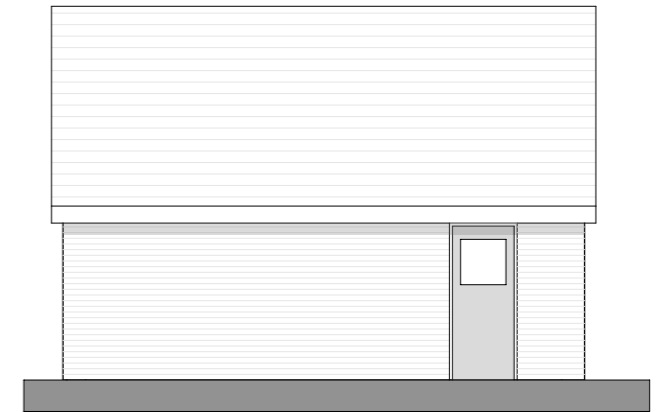

Proposed Side Elevation 2



Revisions

acmarchitects ltd.
 3 Ash Road, Ashurst, Southampton, Hants, SO40 7AT
 T 023 8029 2751 E alan.acmltd@gmail.com

Project	Proposed Replacement Garage at 147 Lyndhurst Road, Ashurst, SO40 7AW		
Client	Mr & Mrs J Venables	Date	07/21
Drawing Title	Proposed Floor Plan & Elevations	Drawn	AM
		Checked	
		Scale	1:100 & 1:50@A3
		Drawing no.	2118-01-03