

Provide Code 4 Lead Flashing at junction of new roof and existing dwelling wall/roof

Provide brown Marley or equal concrete interlocking tiles

Provide 100mm dia UPVC black gutters fixed to fascia.

First Floor Level

All soffits and fascia to be white UPVC, unless noted otherwise.

Provide 68mm dia UPVC black rainwater pipes with handhole access at base.


19mm thick Dry Dash Roughcast to match existing

Provide brown UPVC window with vent at head, glazing to achieve a U-Value of 1.4W/m²K.


Ground Floor Level

New smooth cement render basecourse, to match existing

Proposed South East Elevation
1:100

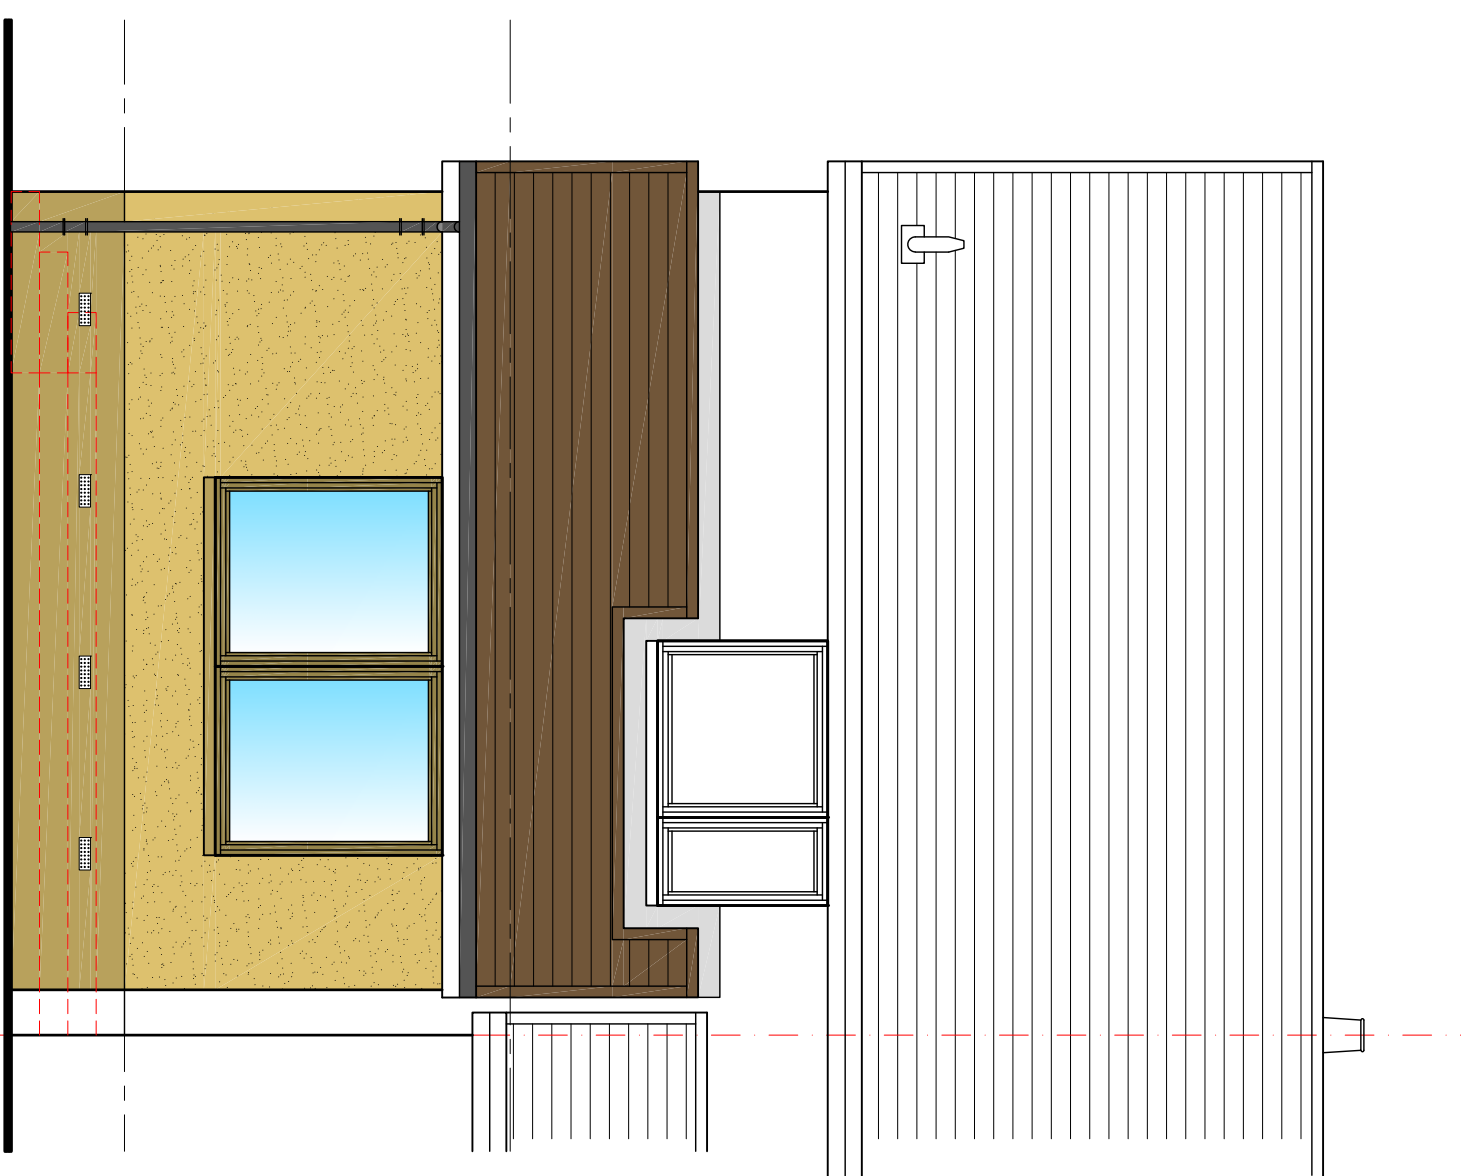

Proposed North West Elevation
1:100

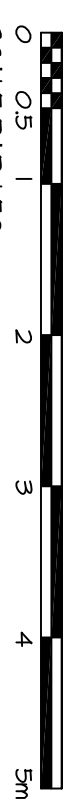

Project
Proposed Extension & Alterations to
10 Berwick Crescent, Airdrie, ML6 4RW

Title
Proposed North West & South East
Elevations

Drawn	Date	Scale	Drawing No	Rev
DMC	Nov 2021	1:50@A3	JCDB/393/P/103	