

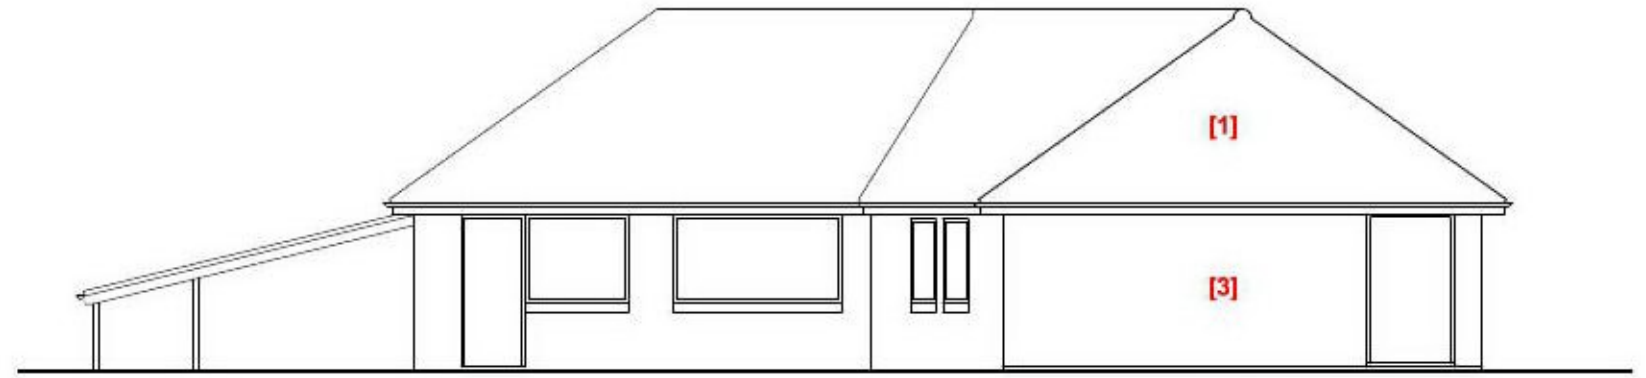



ROOF PLAN

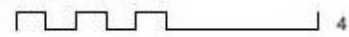


NORTH ELEVATION

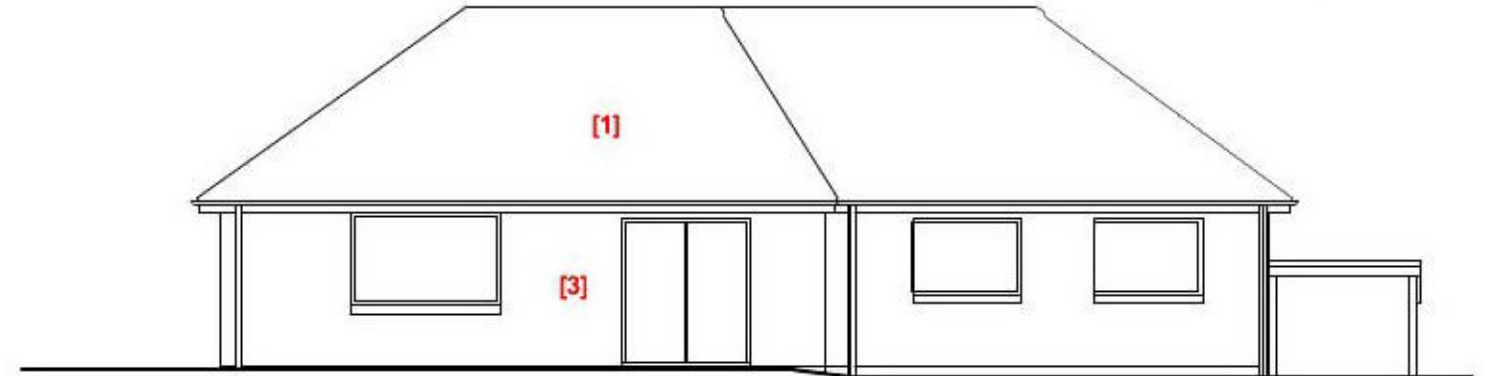

WEST ELEVATION

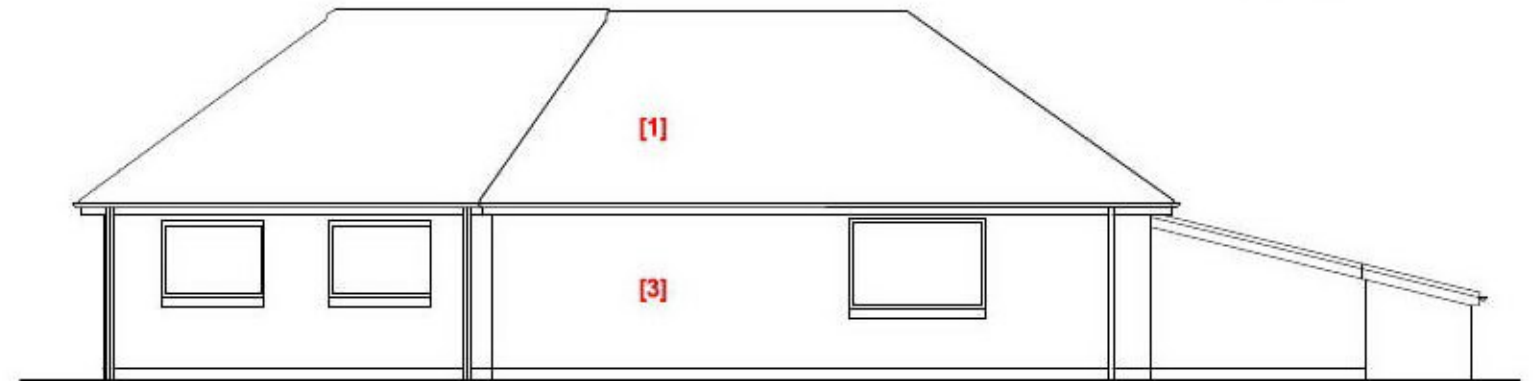

SOUTH ELEVATION

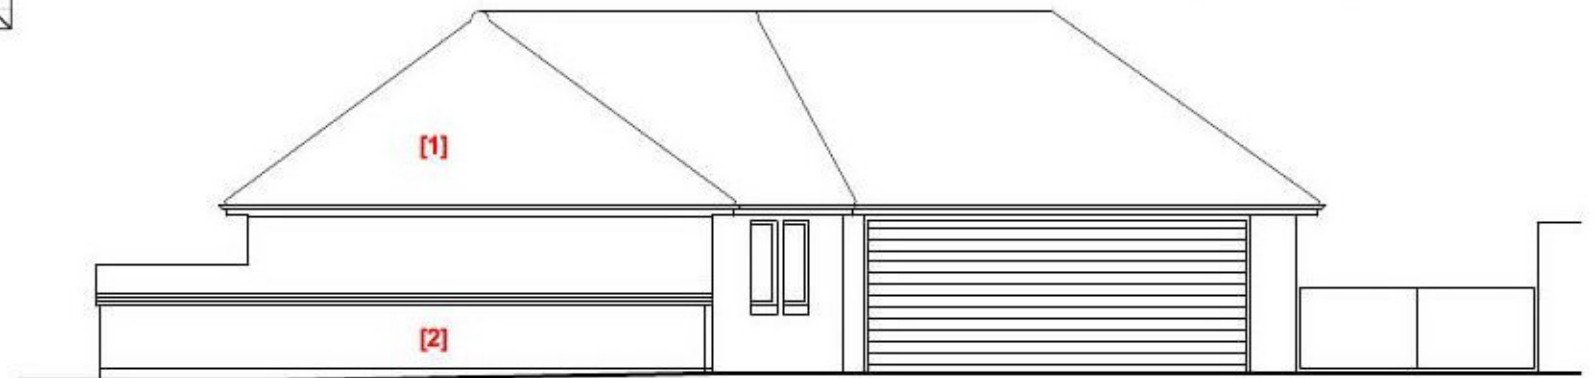

EAST ELEVATION

Project: Residential Development  
 Address: The Lodge House, Crow Lane, Tendring  
 Drawing: Existing / Proposed Roof plan, Existing elevations  
 Client: Mr J. Warner Date: 04/04/20  
 Drawn / checked: AJ / MB Scale: 1:100 @ A3  
 Drawing no / Rev: 0749\_A\_DD\_05 Status: PLANNING

Rev	Description	Date
-	-	-

Information:  
 [1] Red / Brown plain tiles  
 [2] Soft red patterned brickwork  
 [3] Pebble-dashed walls, painted cream

Copyright GROW Design Studio

GROW Design studio  
 Unit 14 Park Farm  
 Kelvedon Rd, Inworth  
 Colchester CO5 9SH

