



REAR

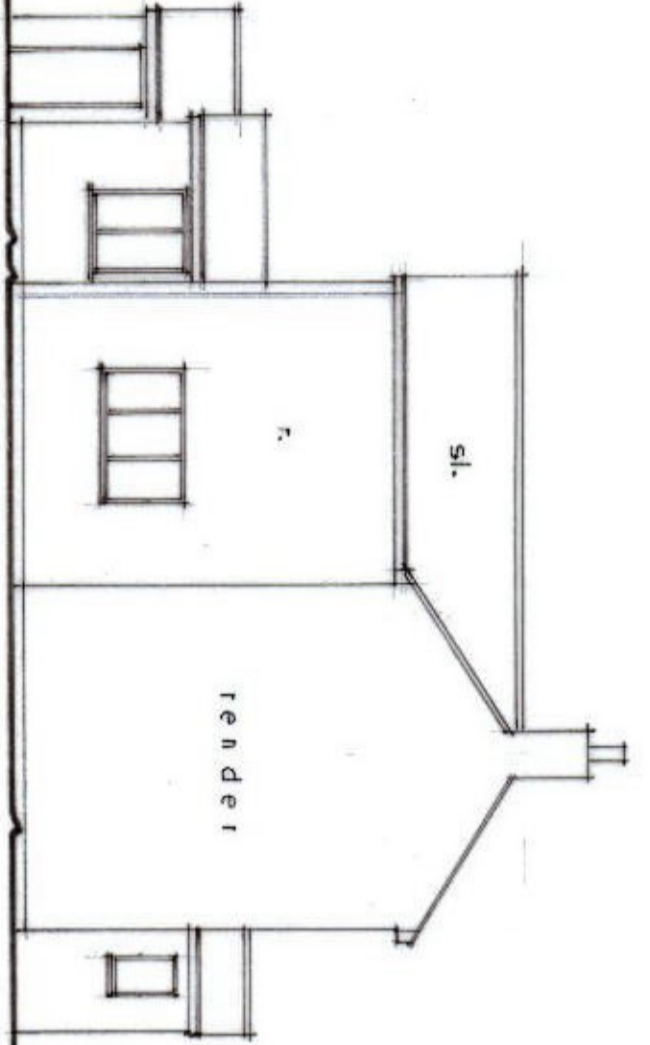


SOUTH ELEVATION

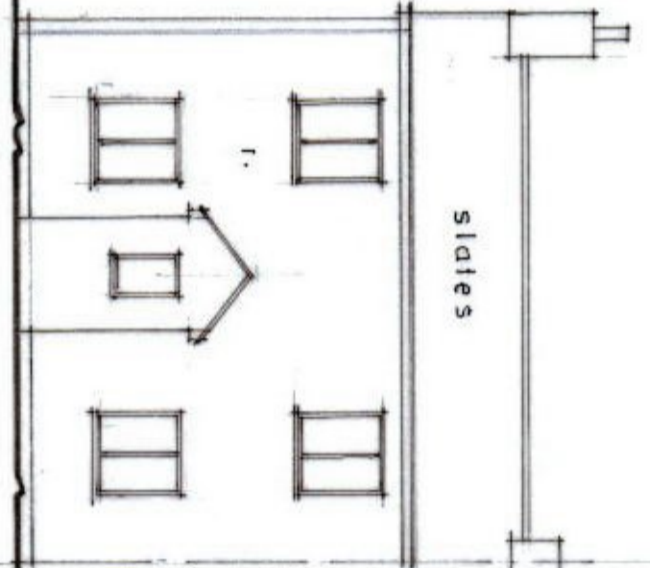


FRONT 1:100


EXISTING

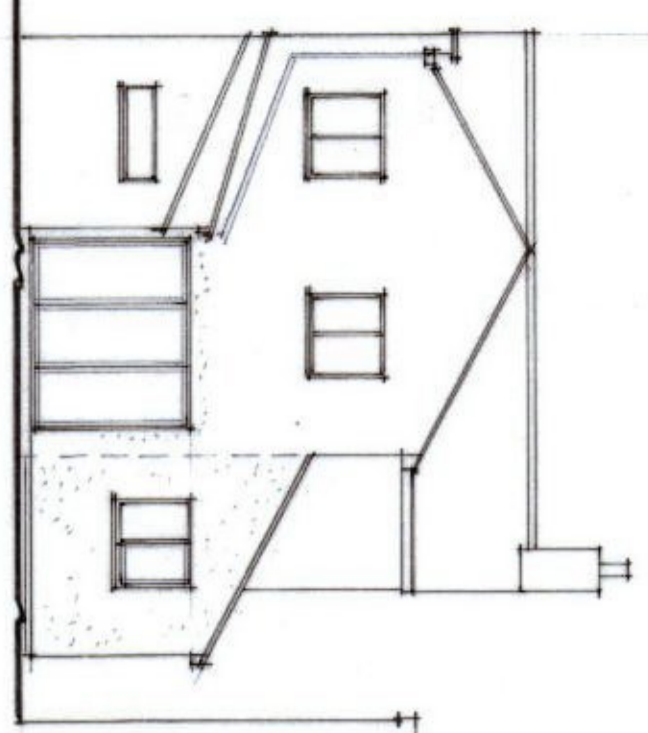

REAR

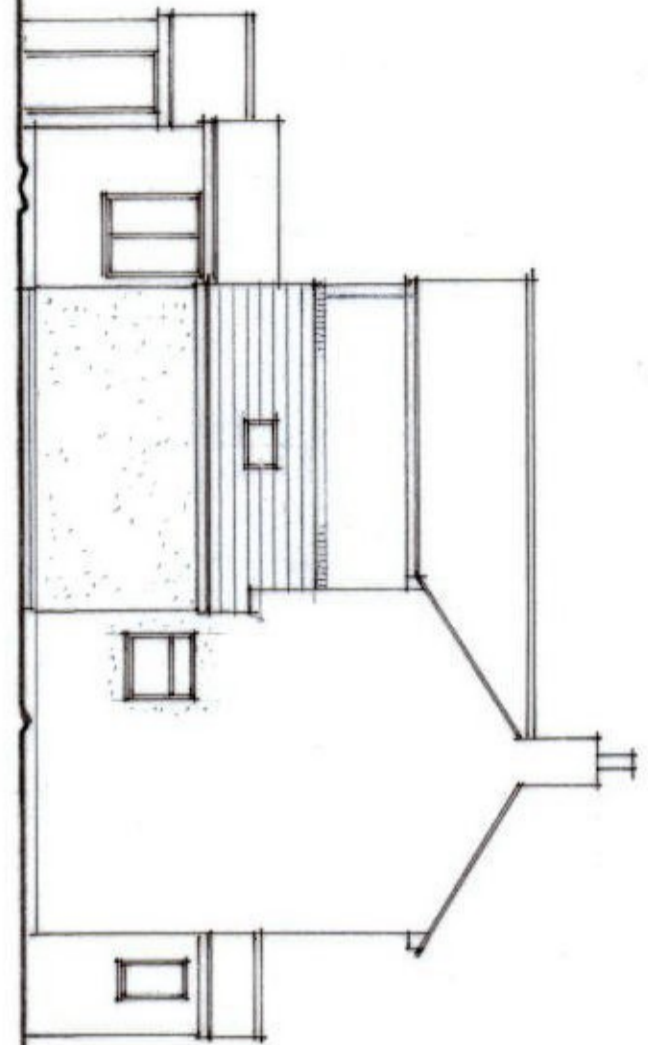


SOUTH ELEVATION

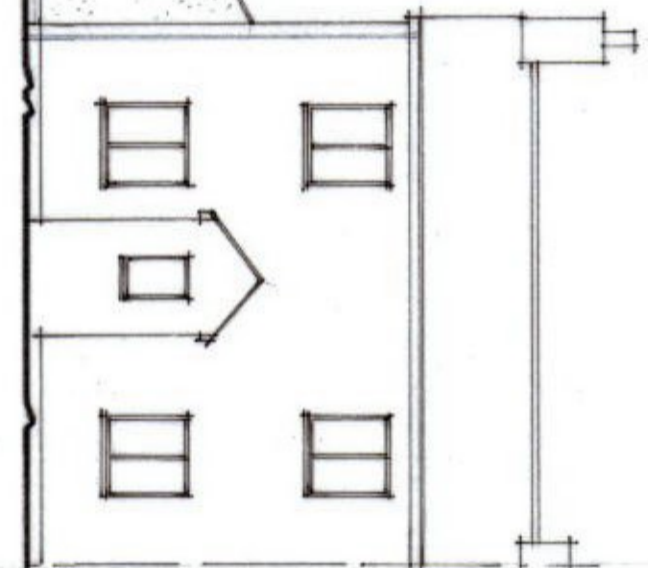


FRONT 1:100

PROPOSED



EXISTENTIAL MATERIALS:  
 WALLS: BRICKWORK  
 ROOF: SLATES  
 ALL TO MATCH EXISTING

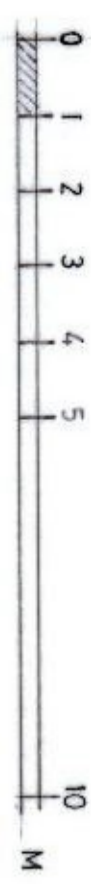


EXISTING GROUND FLOOR PLAN 1:500

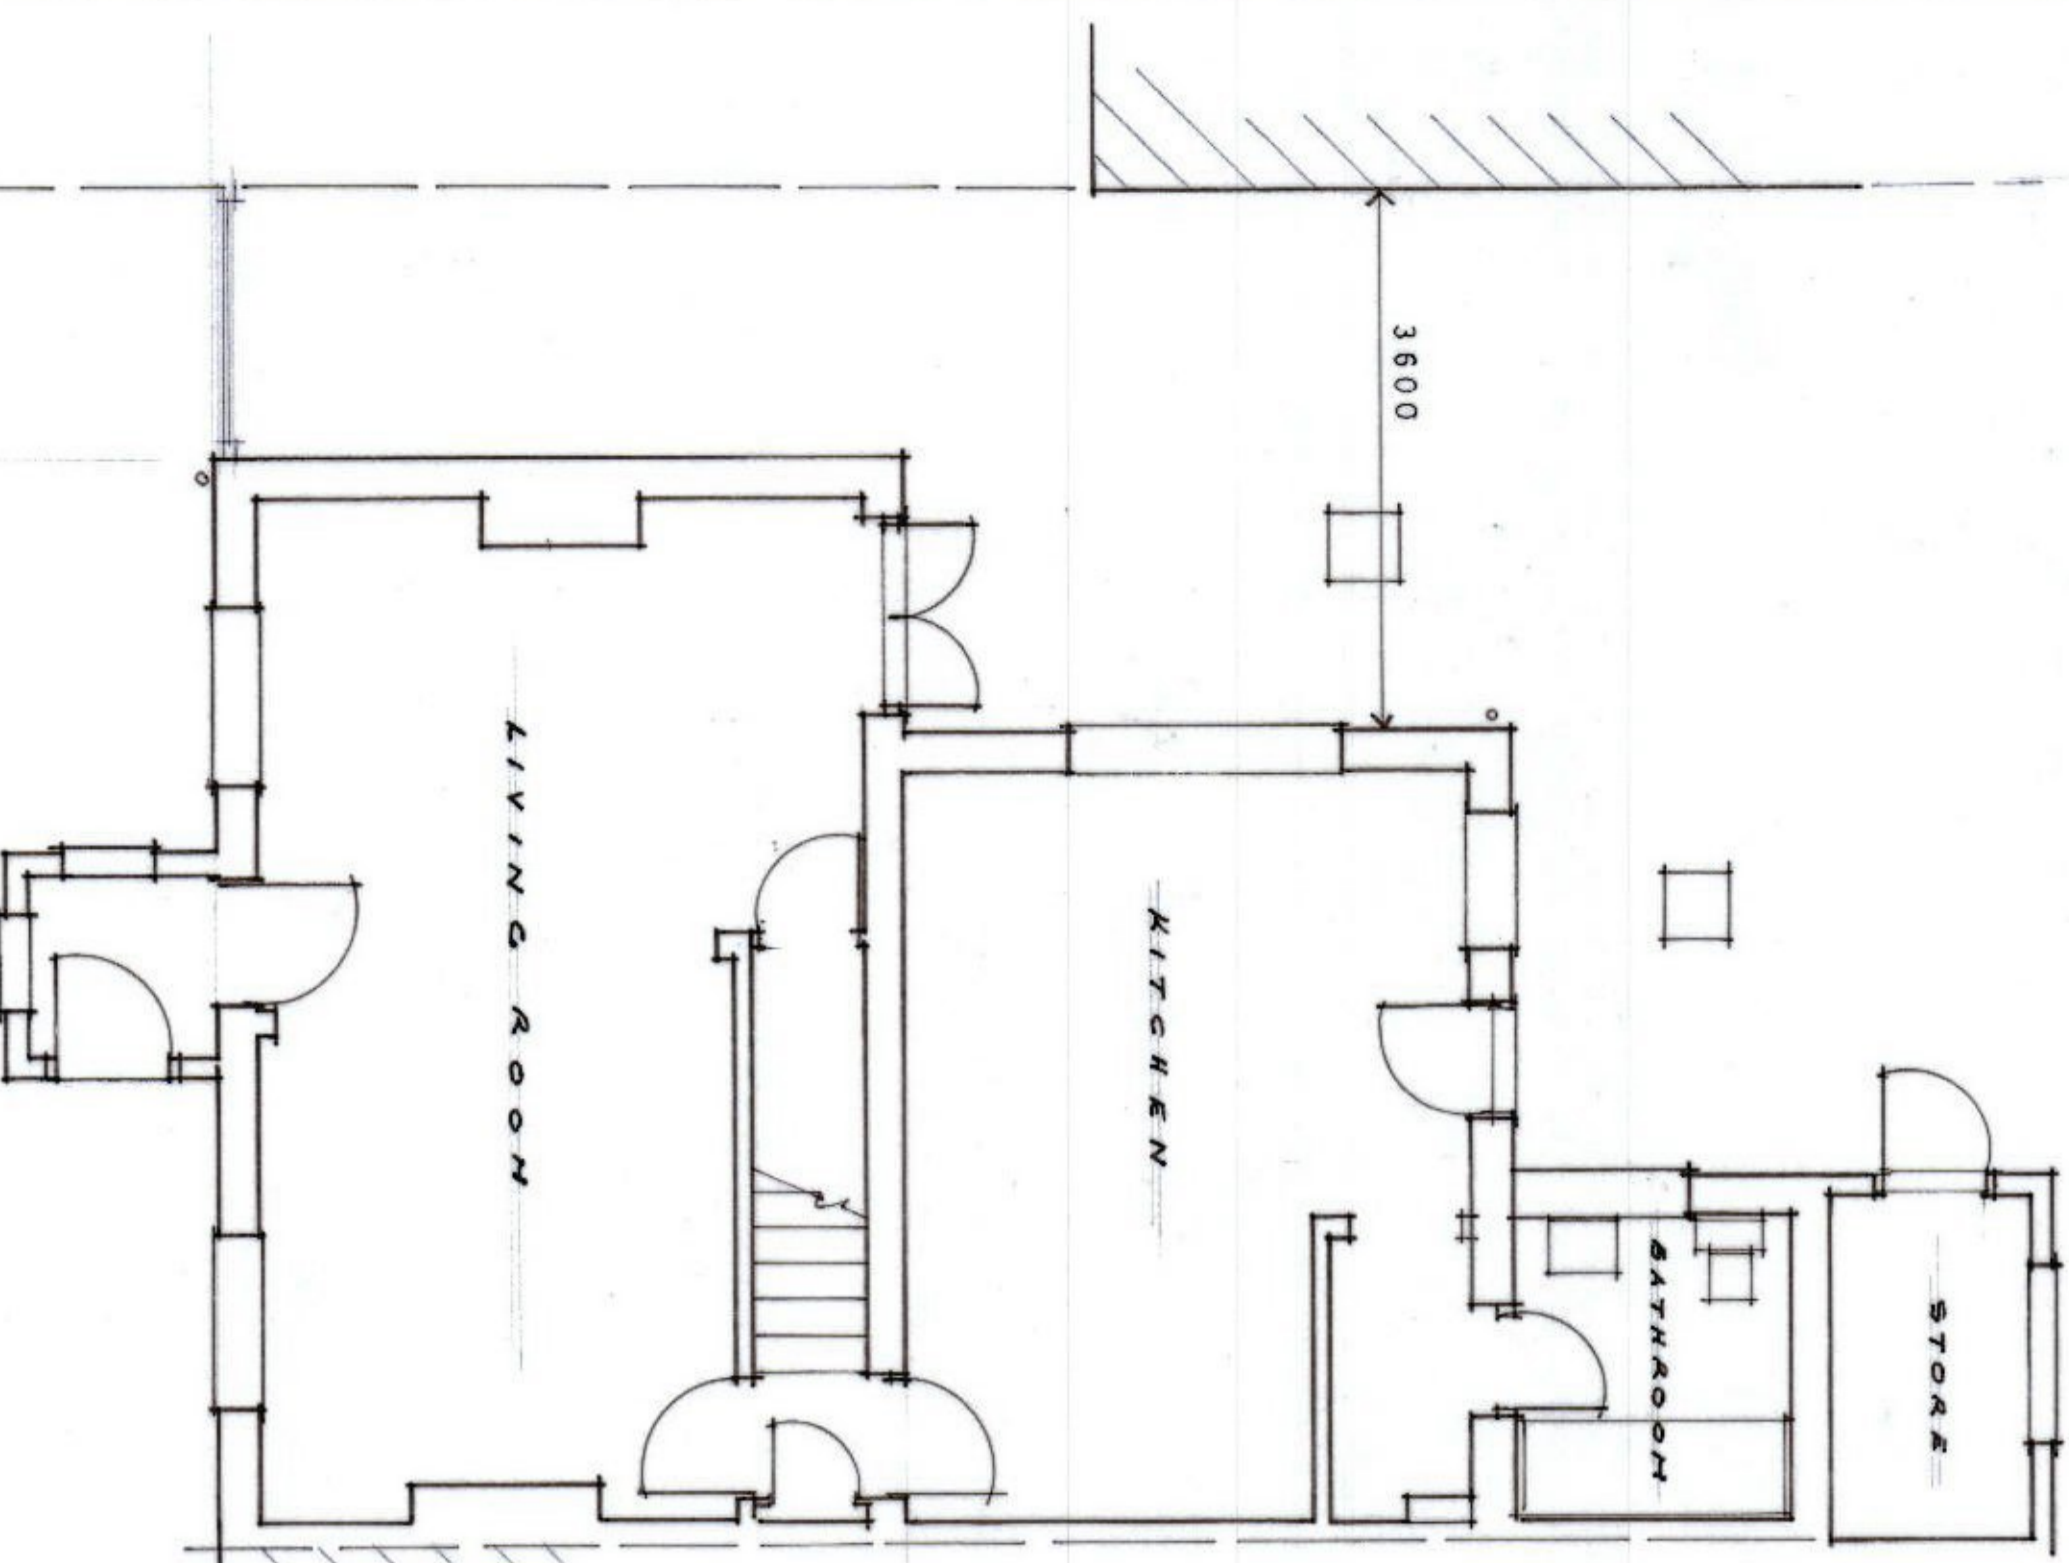


PROPOSED GROUND FLOOR PLAN

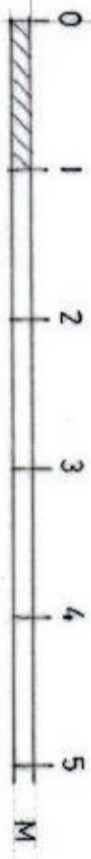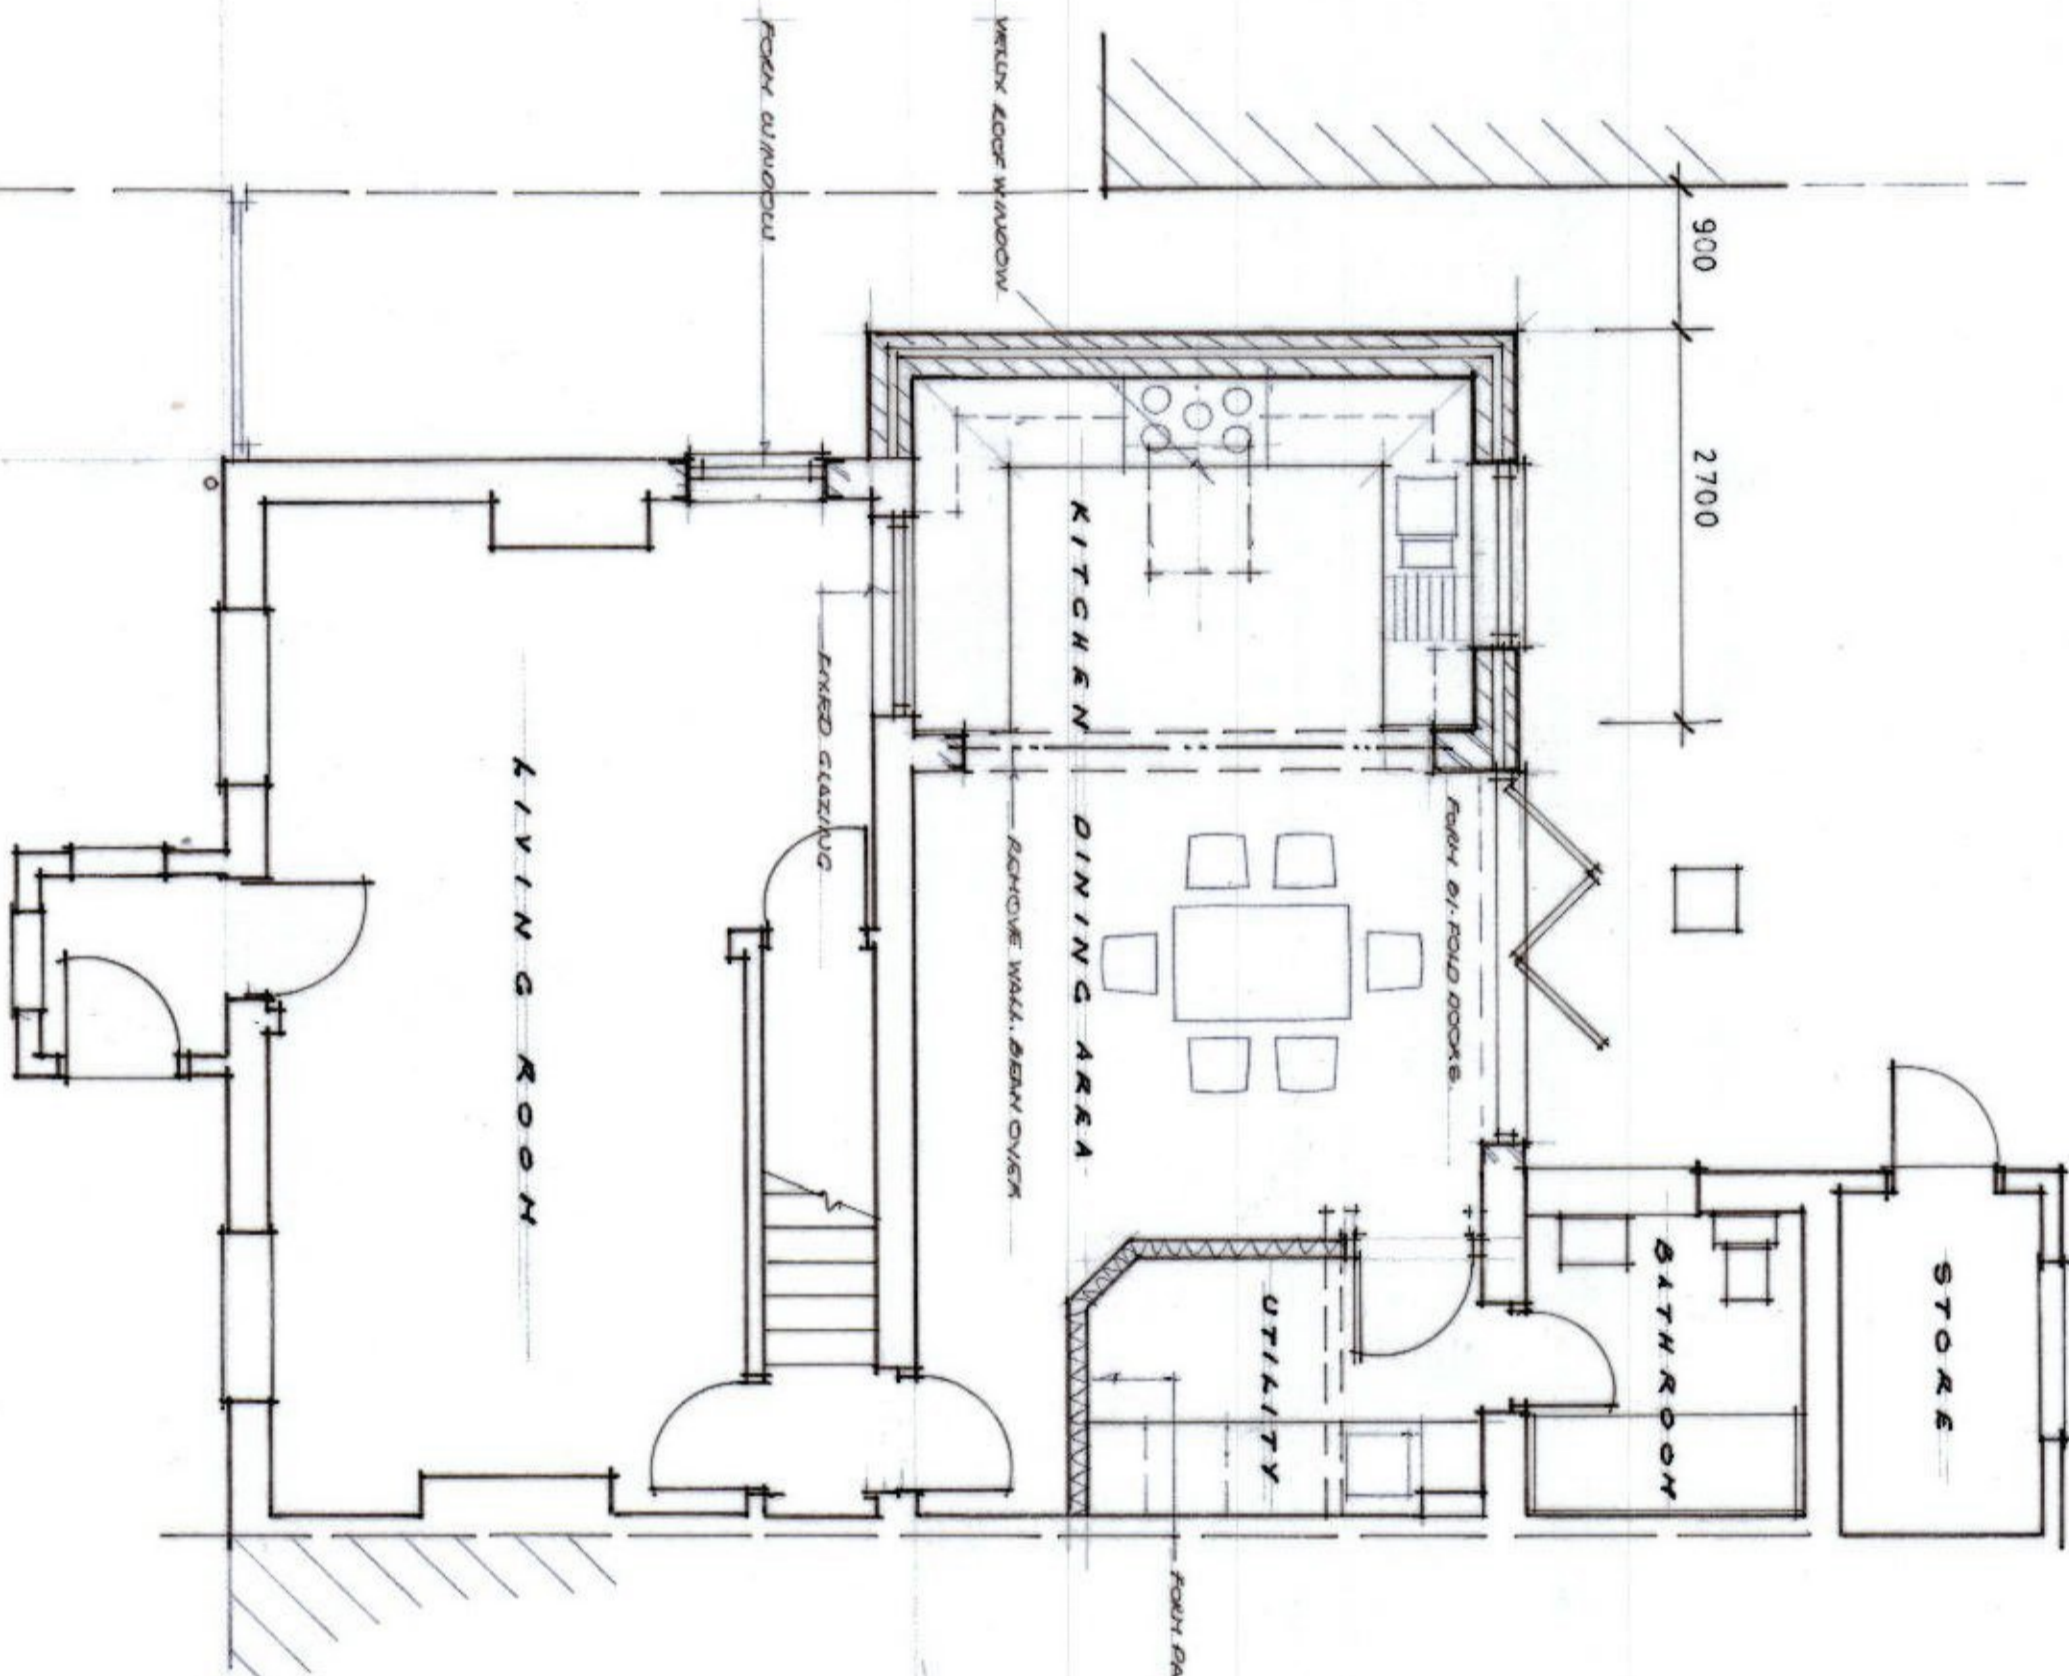

BLOCK PLAN 1:500

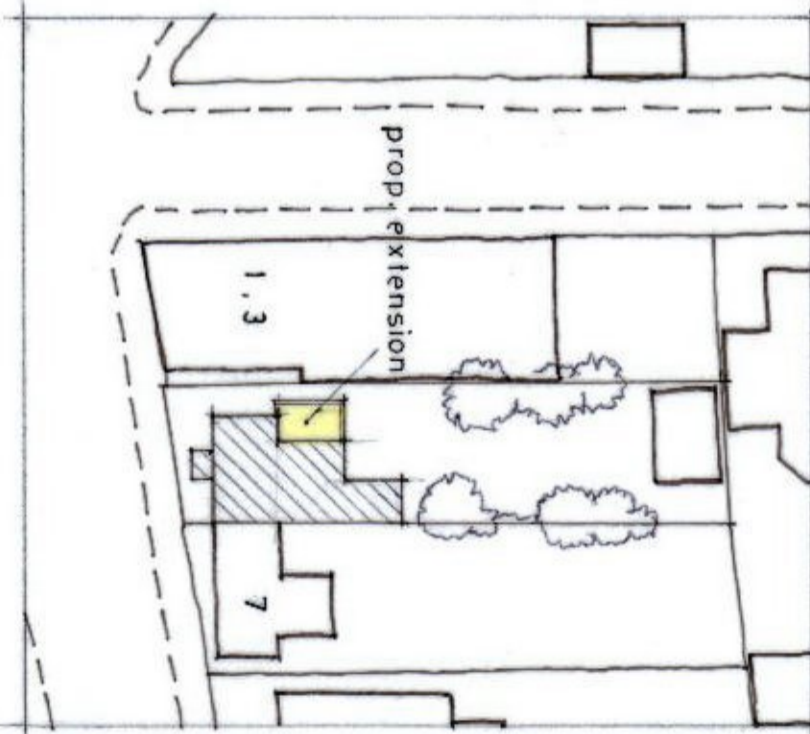

LOCATION PLAN 1:1250

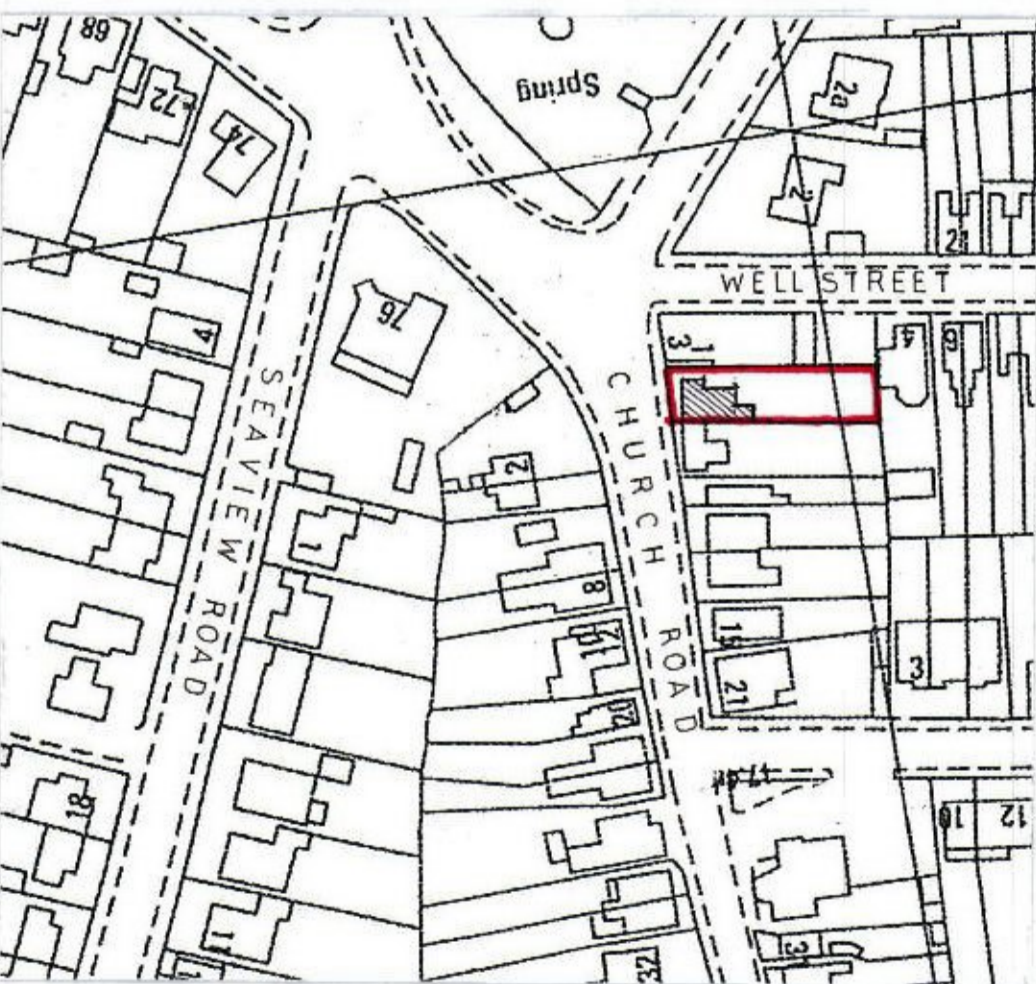

DESCRIPTION	PROPOSED EXTENSION
PROPERTY	5 CHURCH ROAD
	BRIGHTLINGSEA
FOR	MRS. S. TATE
SCALE	1:50 1:100
DATE	NOV 2021
DRAWING NO.	5 / CRB / 1
BRIGHTLINGSEA, BRIDGE LANE, BRIGHTLINGSEA, COASTS, SS16 4ND	

THIS PLAN MUST NOT BE COPIED WITHOUT THE PERMISSION OF CHRIS MORRIS DESIGN LTD.  
 FIGURED DIMENSIONS TO BE READ IN PREFERENCE TO SCALE. ANY DISCREPANCY TO BE CHECKED ON SITE.  
 NO WORK SHALL BE COMMENCED ON SITE UNTIL ALL NECESSARY LA. APPROVALS HAVE BEEN RECEIVED.

CHRIS MORRIS DESIGN LTD