




Existing front elevation

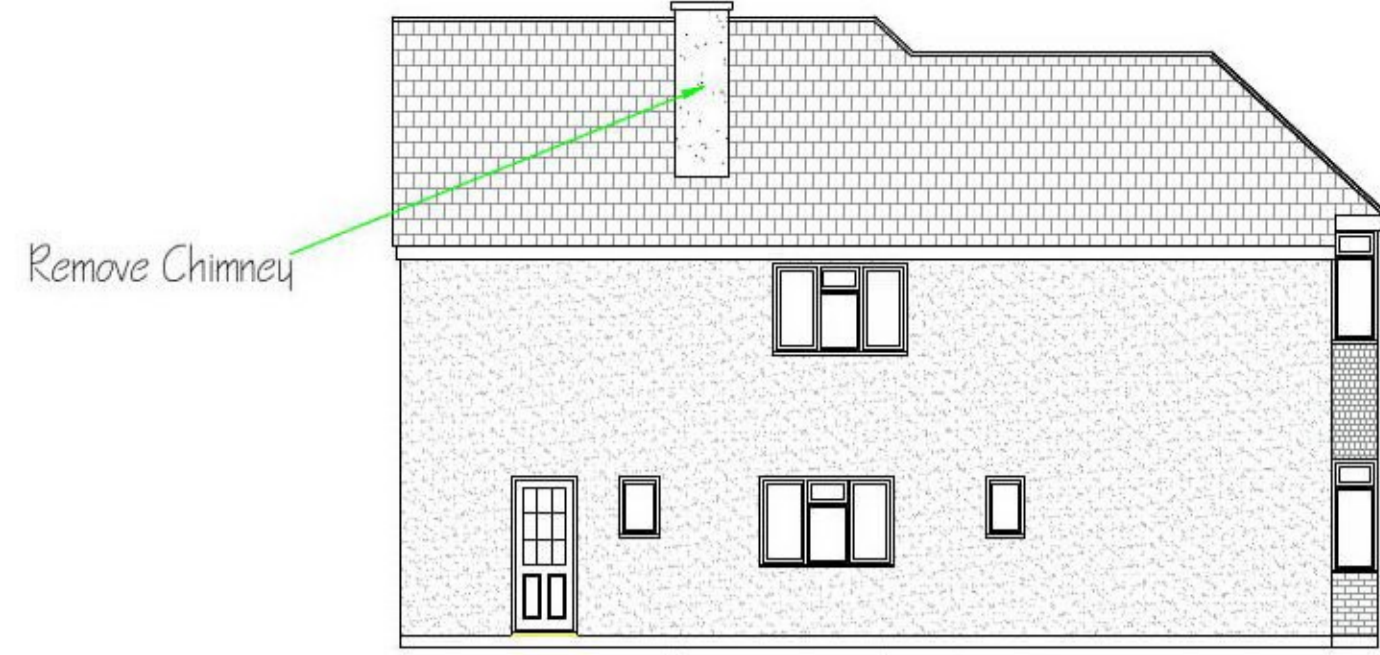

Existing side elevation




Existing rear elevation



Existing side elevation



Proposed front elevation

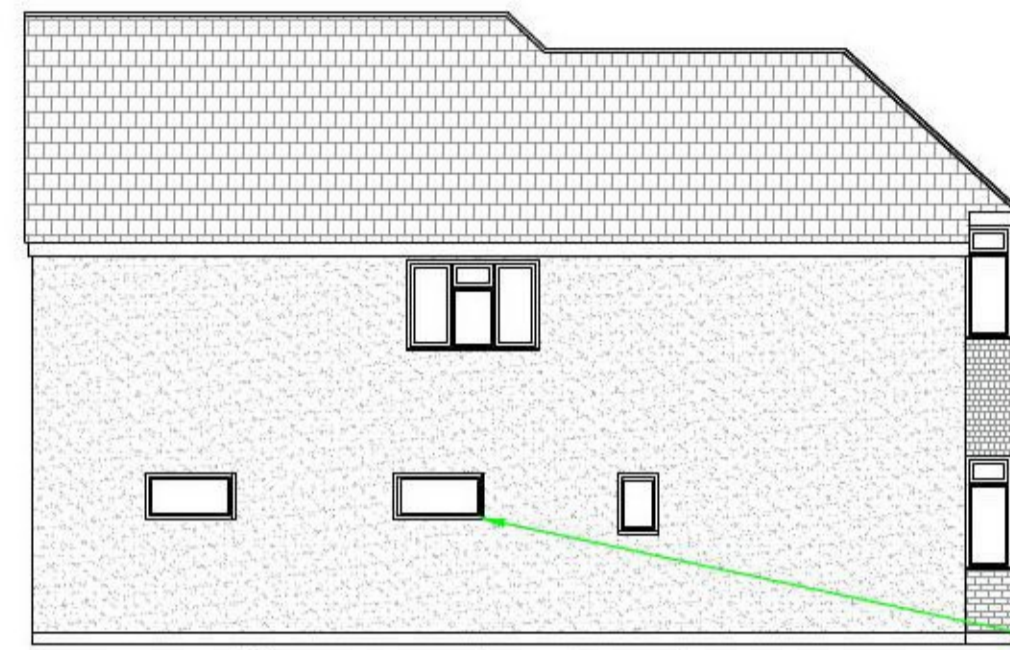

Proposed side elevation


UPVC Windows and doors




Proposed rear elevation




Proposed side elevation

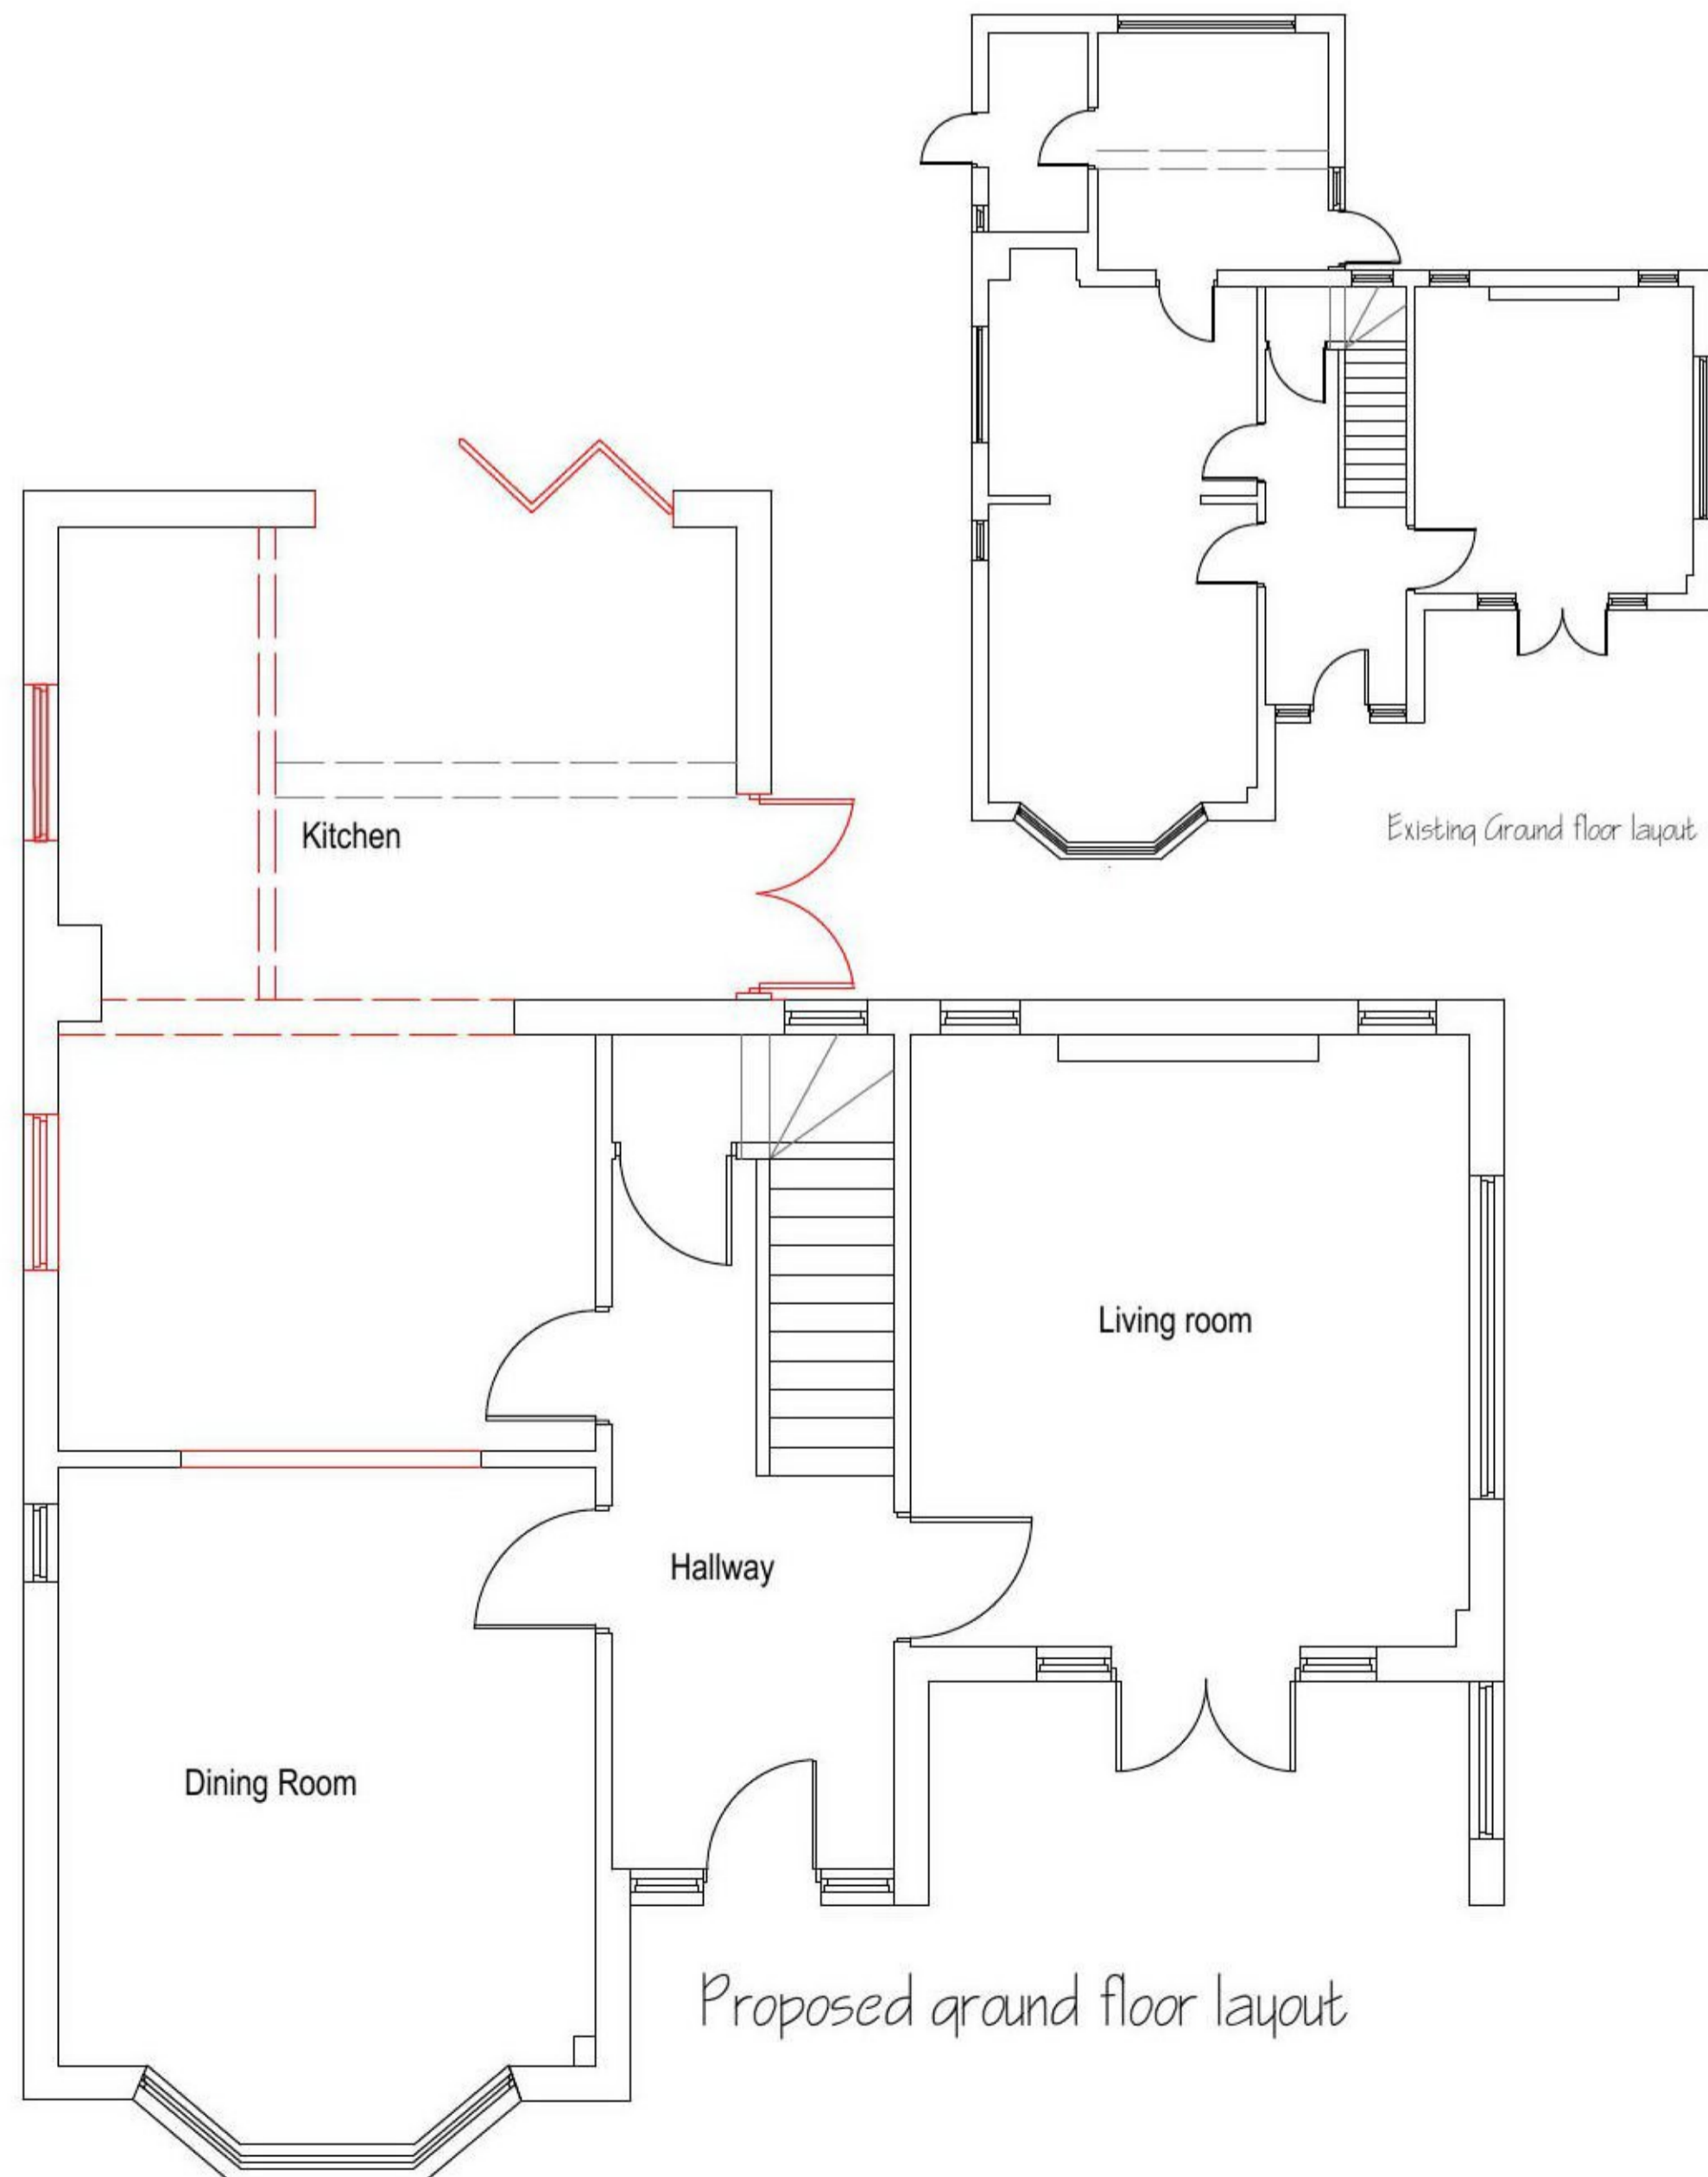


Proposed ground floor layout

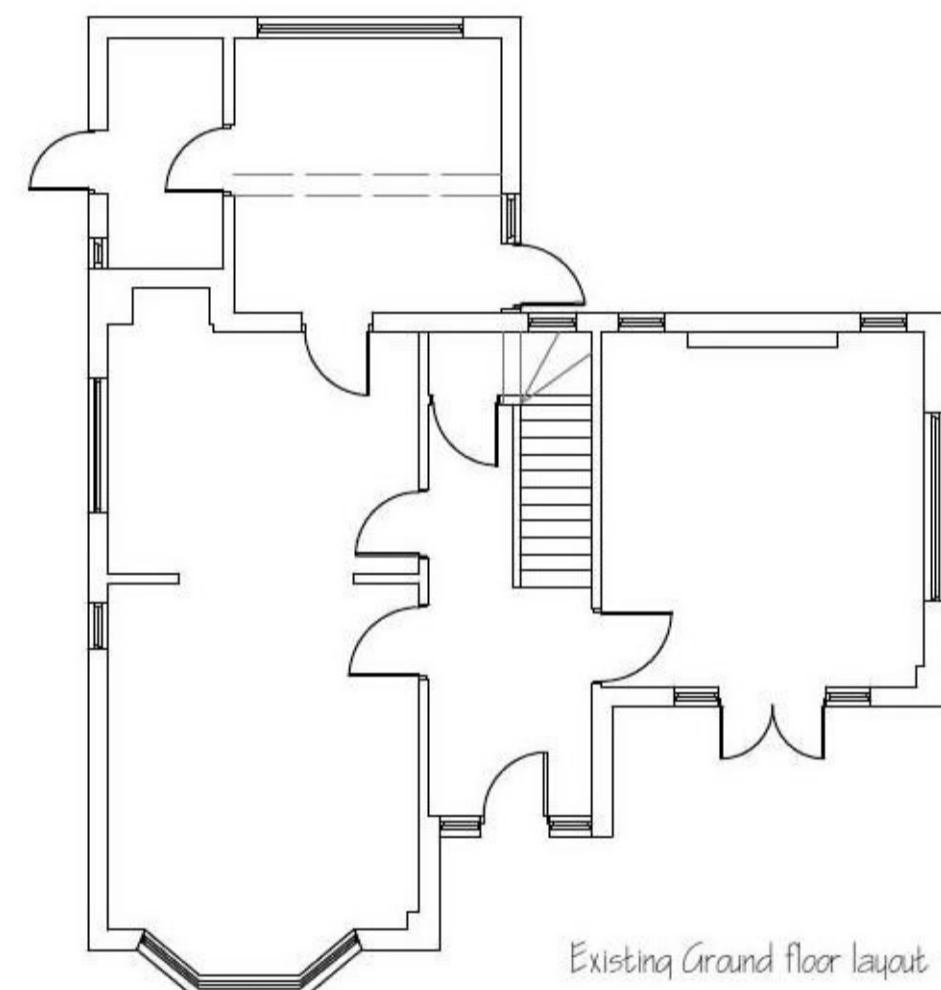


Existing Ground floor layout

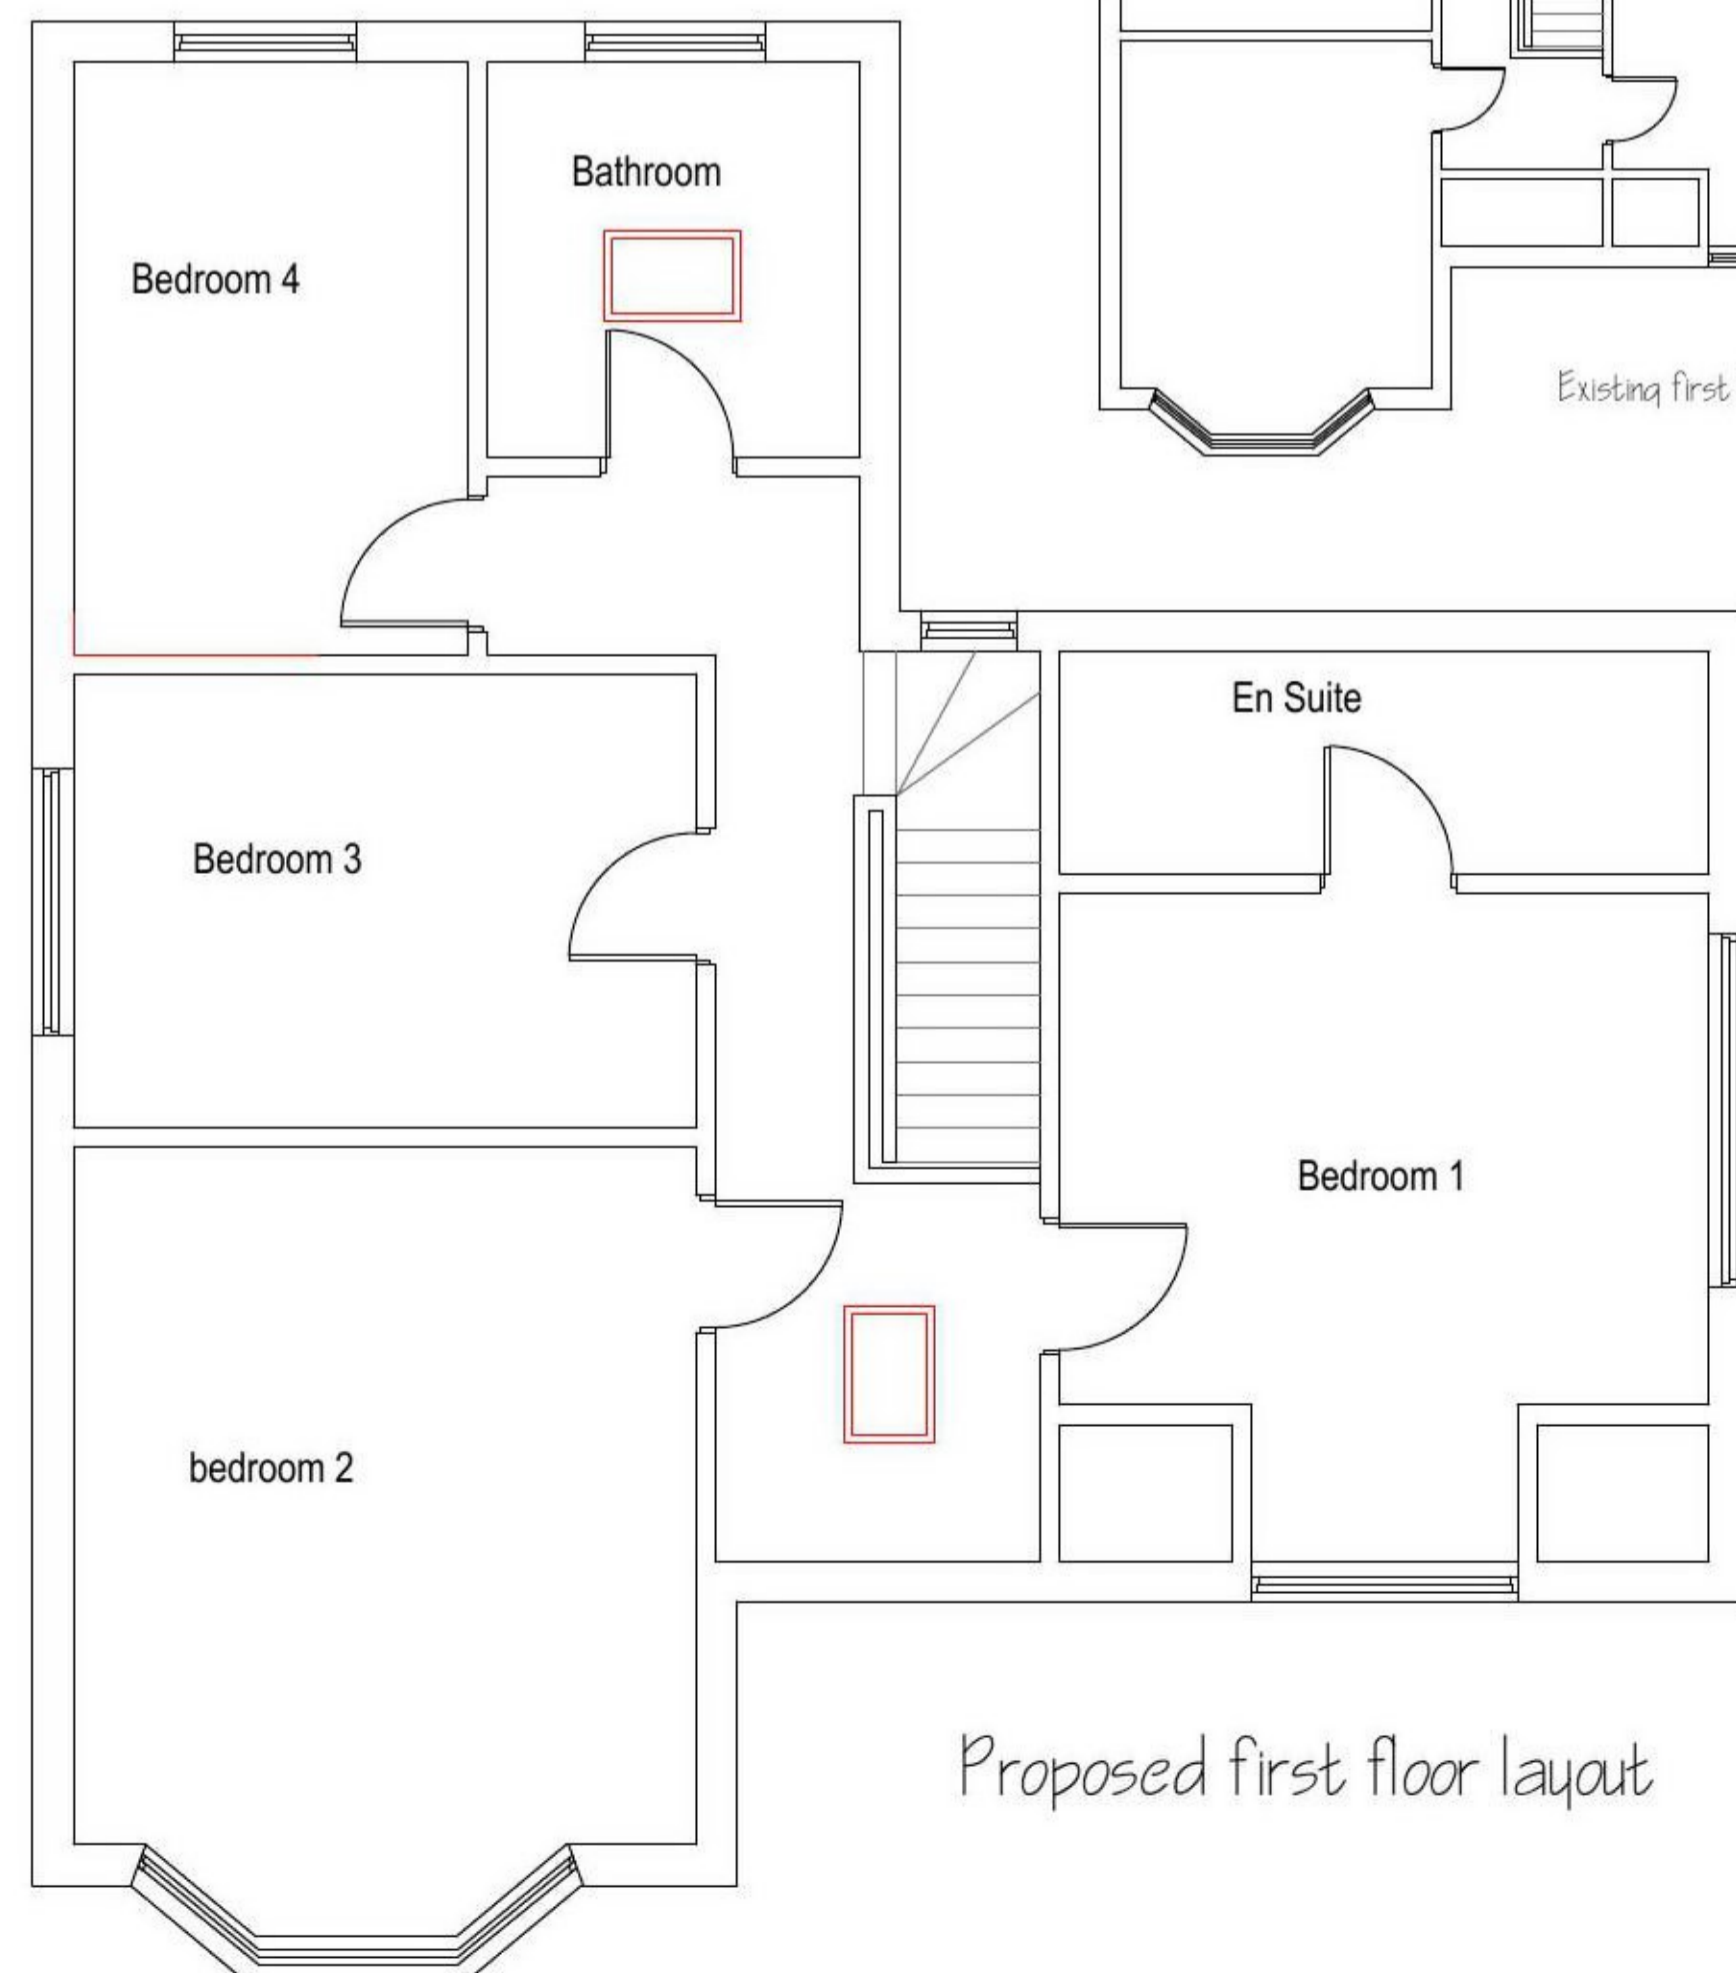

Proposed first floor layout

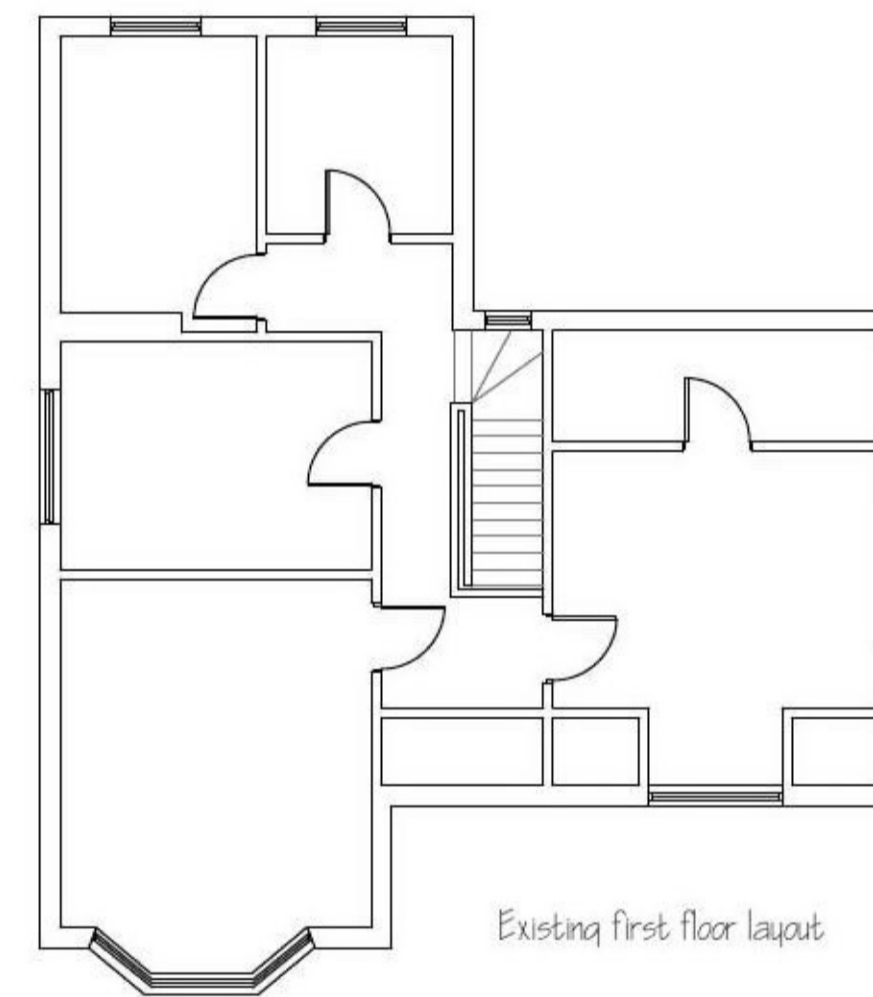

Existing first floor layout

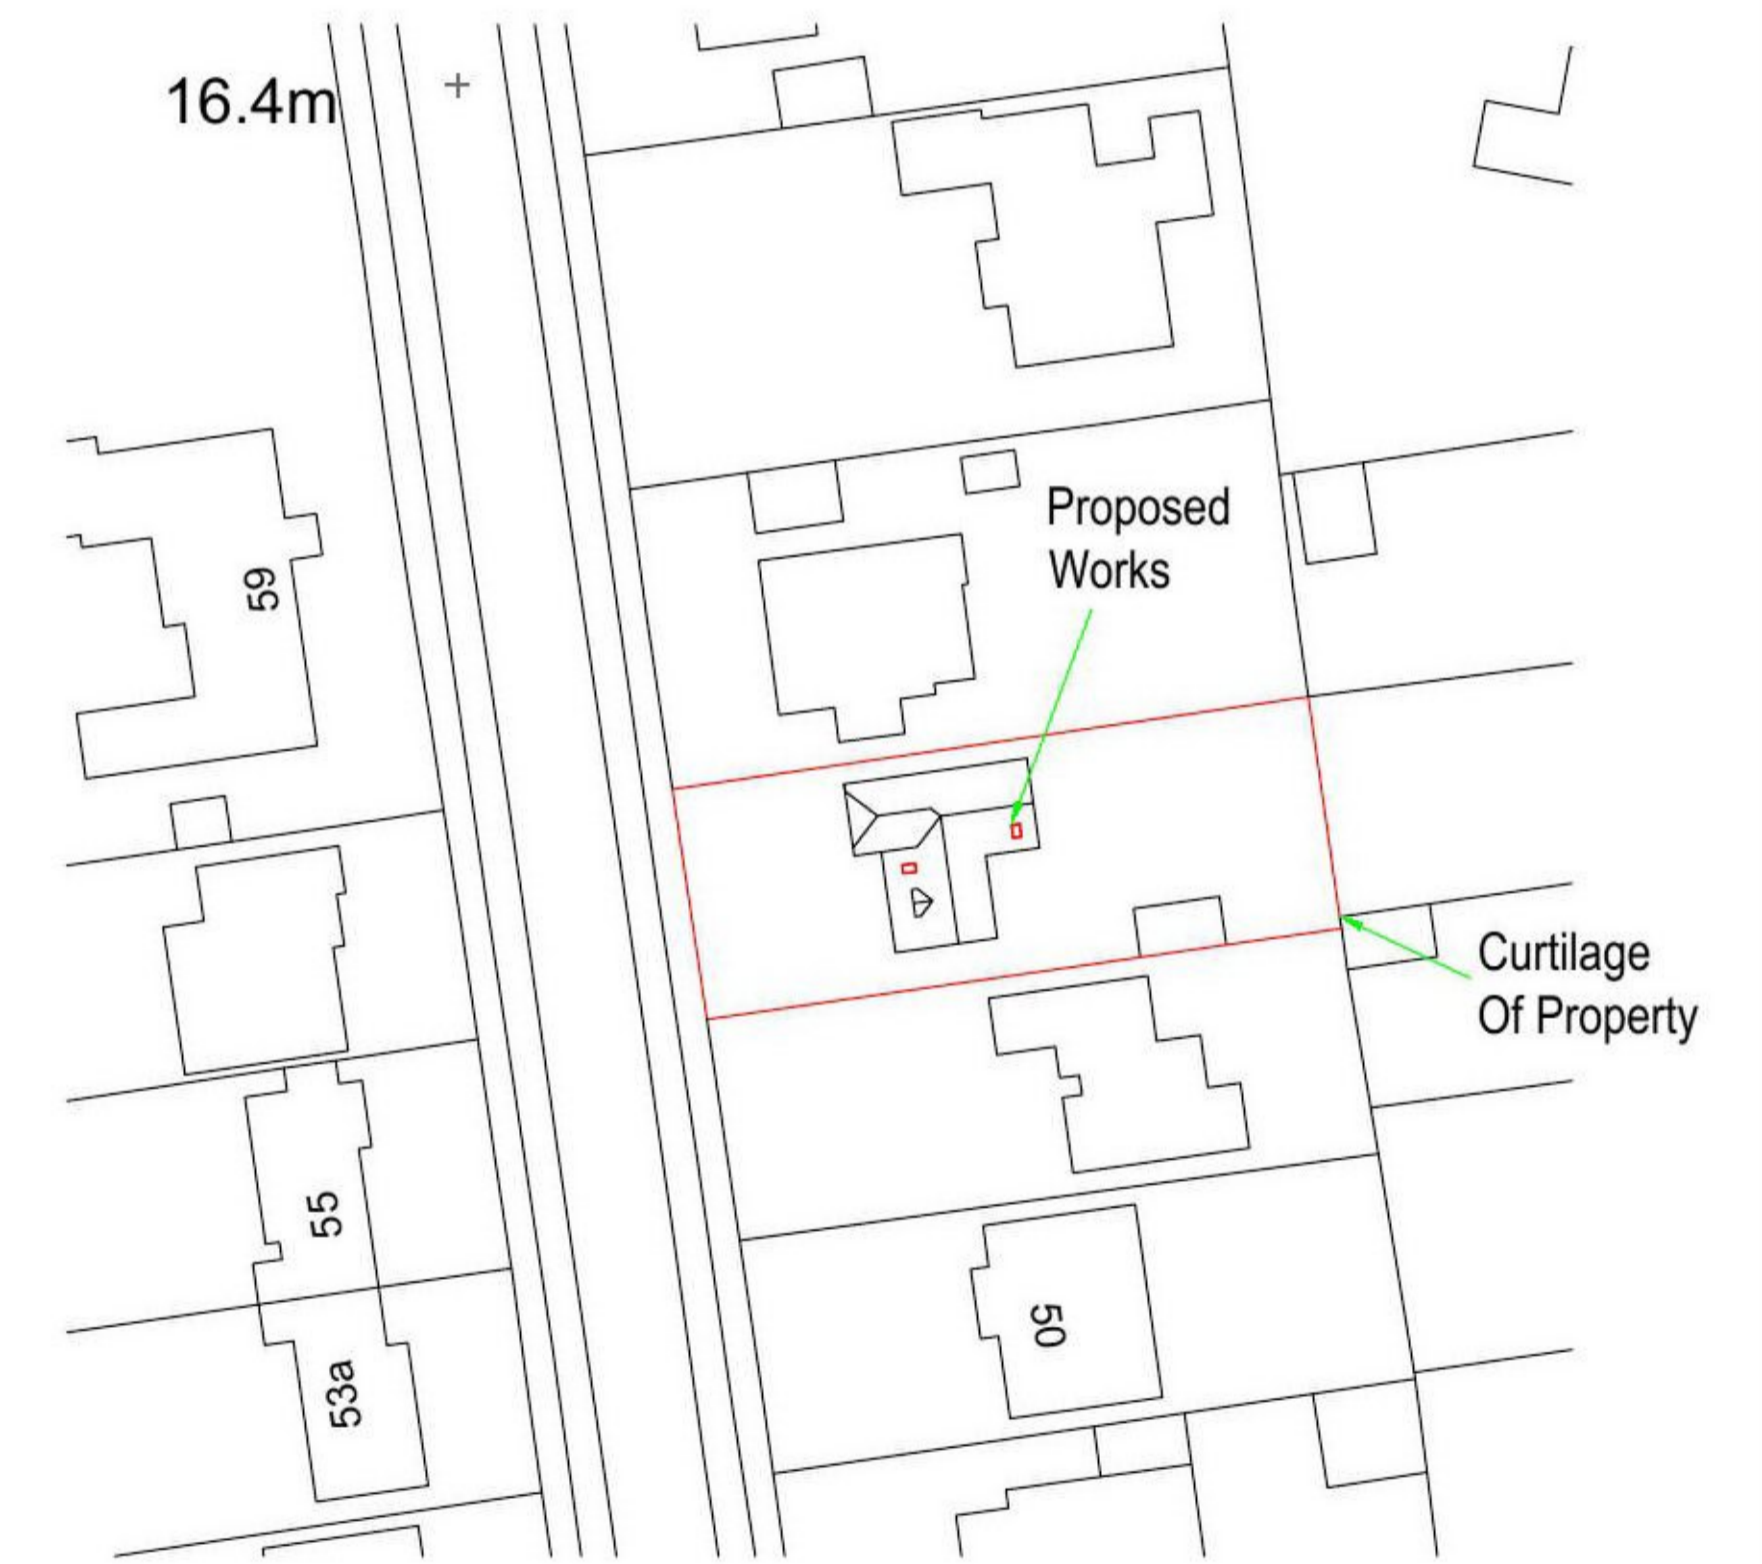

Block plan 1:500

1:50

1:100

1:500

0 1m 2m

0 2m 4m

0 10m 20m

REV	54 Second Avenue Frinton On Sea Essex CO13 9LX	Proposed and Existing Elevations And Layouts. Block Plan
<small>COPYRIGHT: This drawing is copyright and must not be reproduced without written consent. All Measurements to be checked on-site. Do not scale from this drawing.</small>		
 Beaver House Plough Road Centre Great Bentley Essex CO7 8LG	Paper Size A1 SCALE 1:50,1:100,1:50 DATE 22/11/2021 PROJECT NO. 2136 DWG. NO. P01	DRAWN BY Tony wright CHECKED BY Andy Cameron