




EXISTING GROUND FLOOR PLAN
SCALE 1:50

 


LOCATION PLAN
SCALE 1:1250.

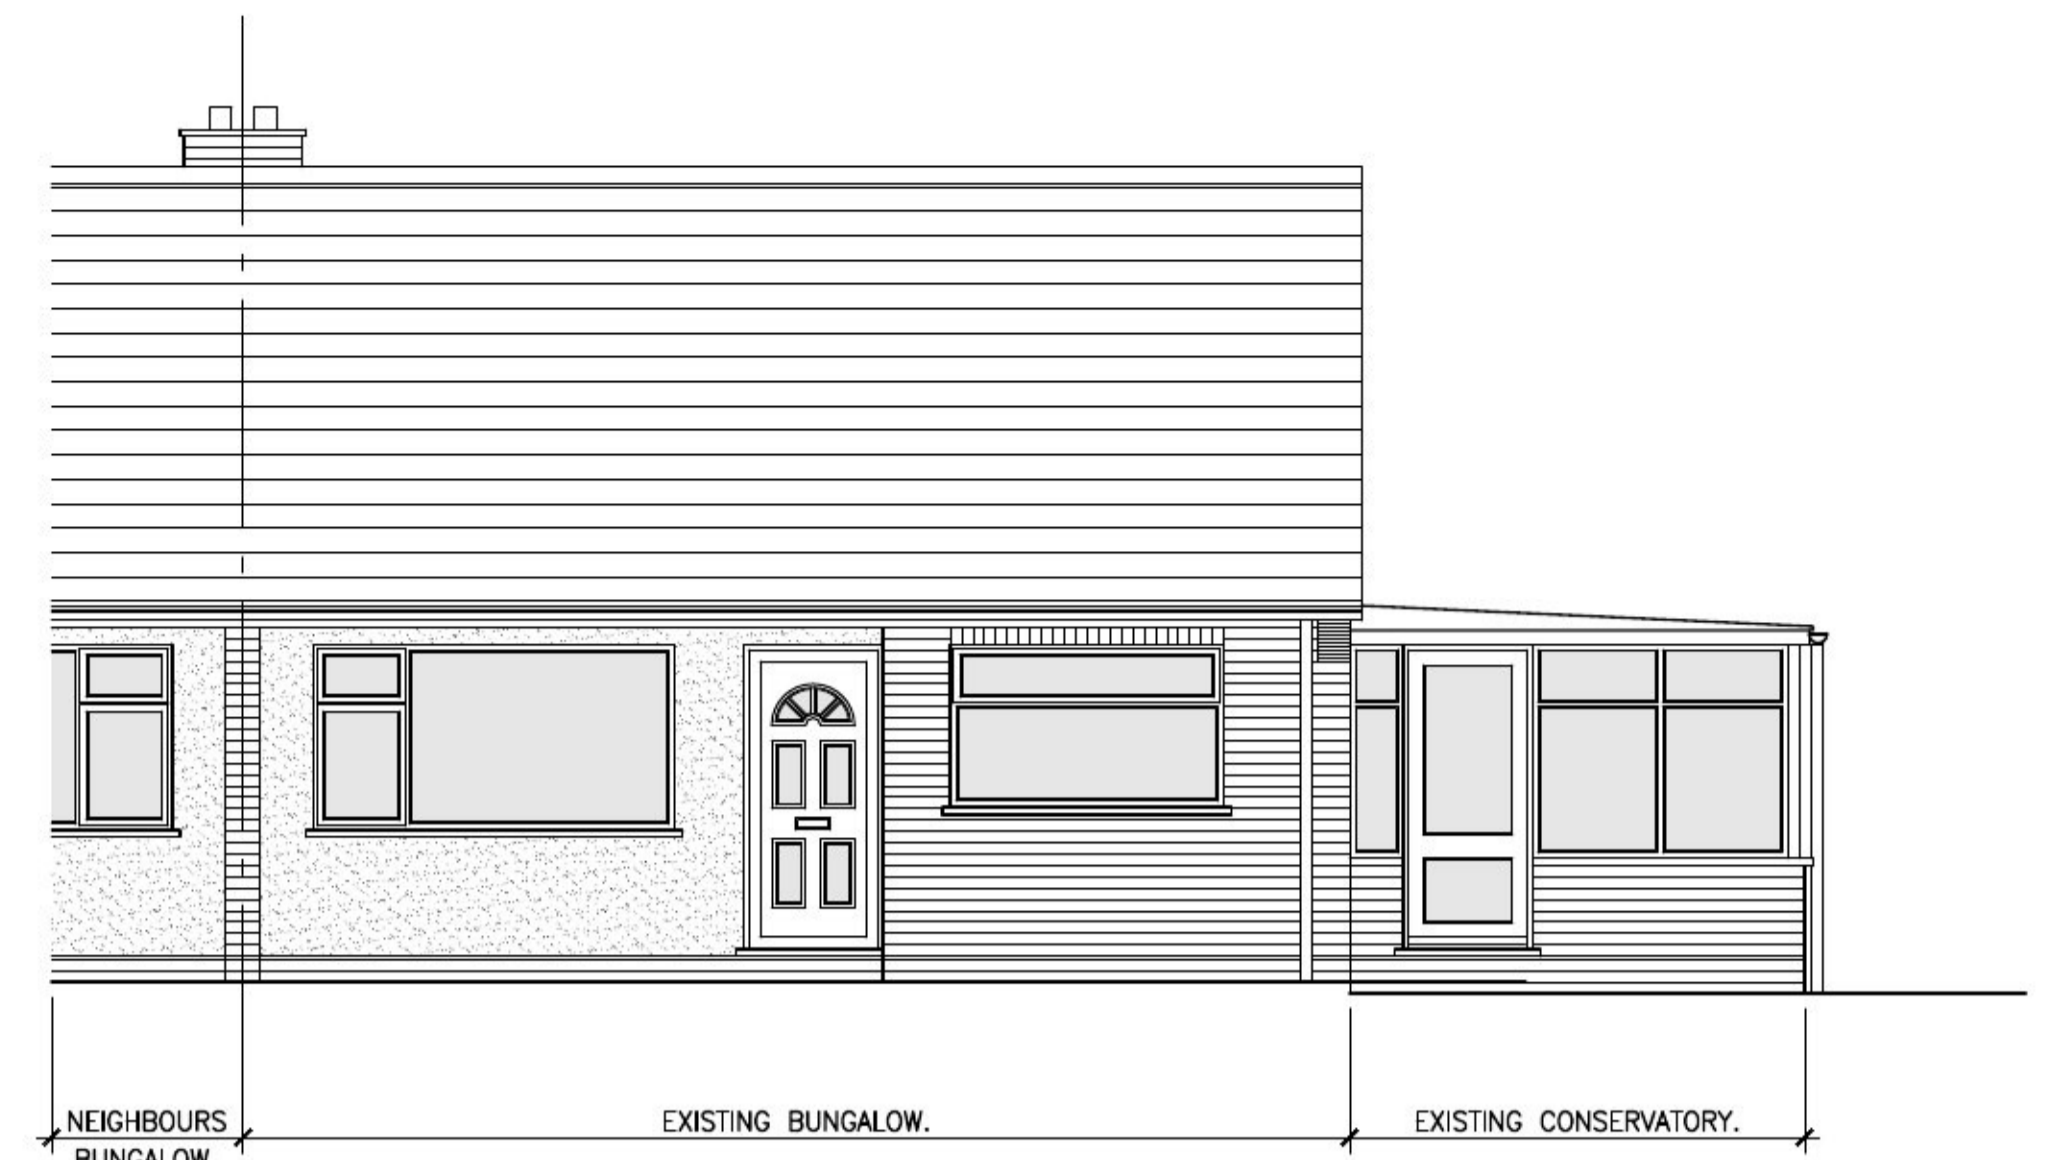

EXISTING FRONT ELEVATION
SCALE 1:50

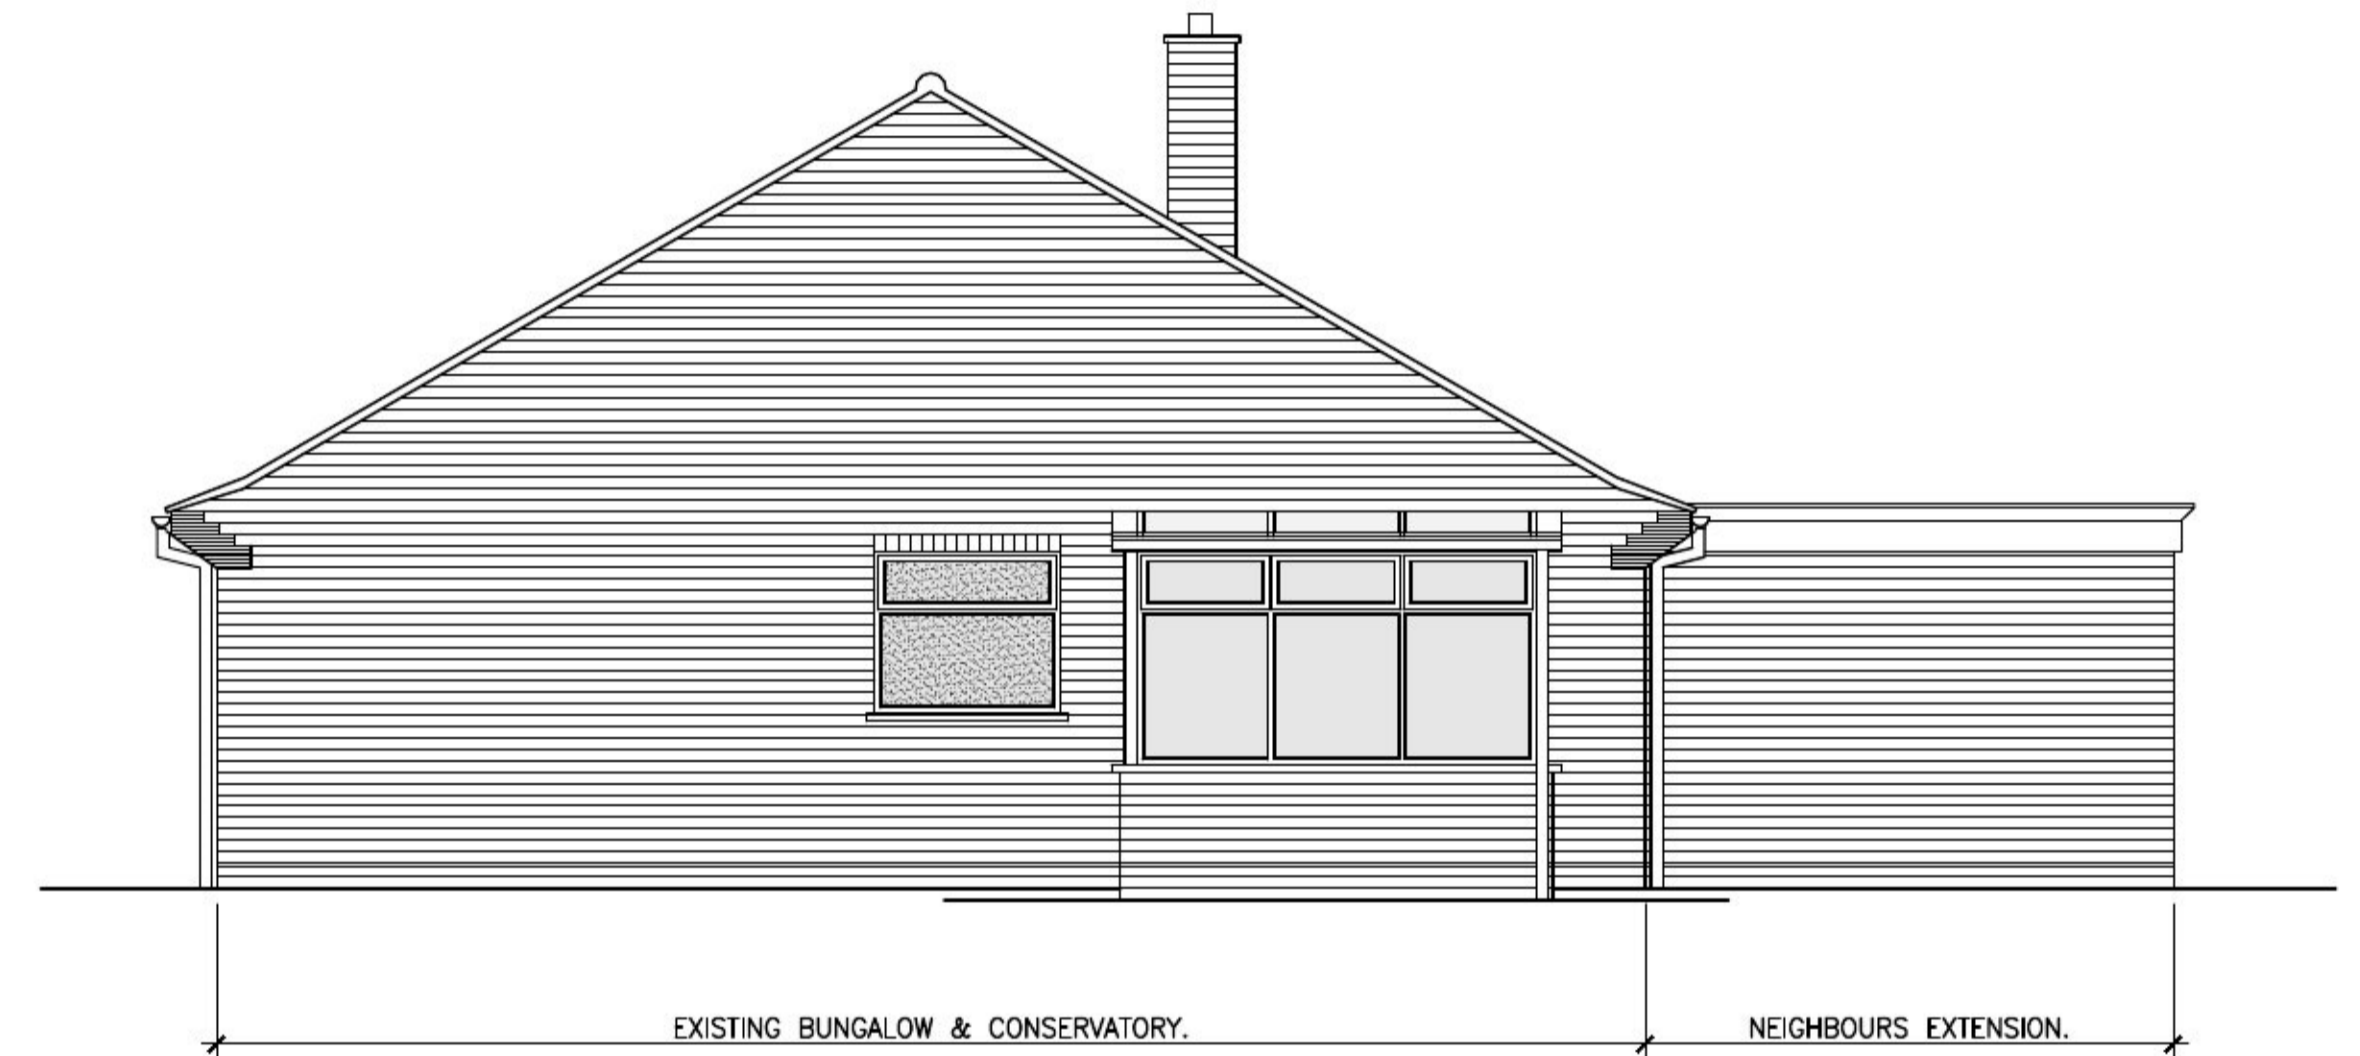

EXISTING SIDE ELEVATION
SCALE 1:50

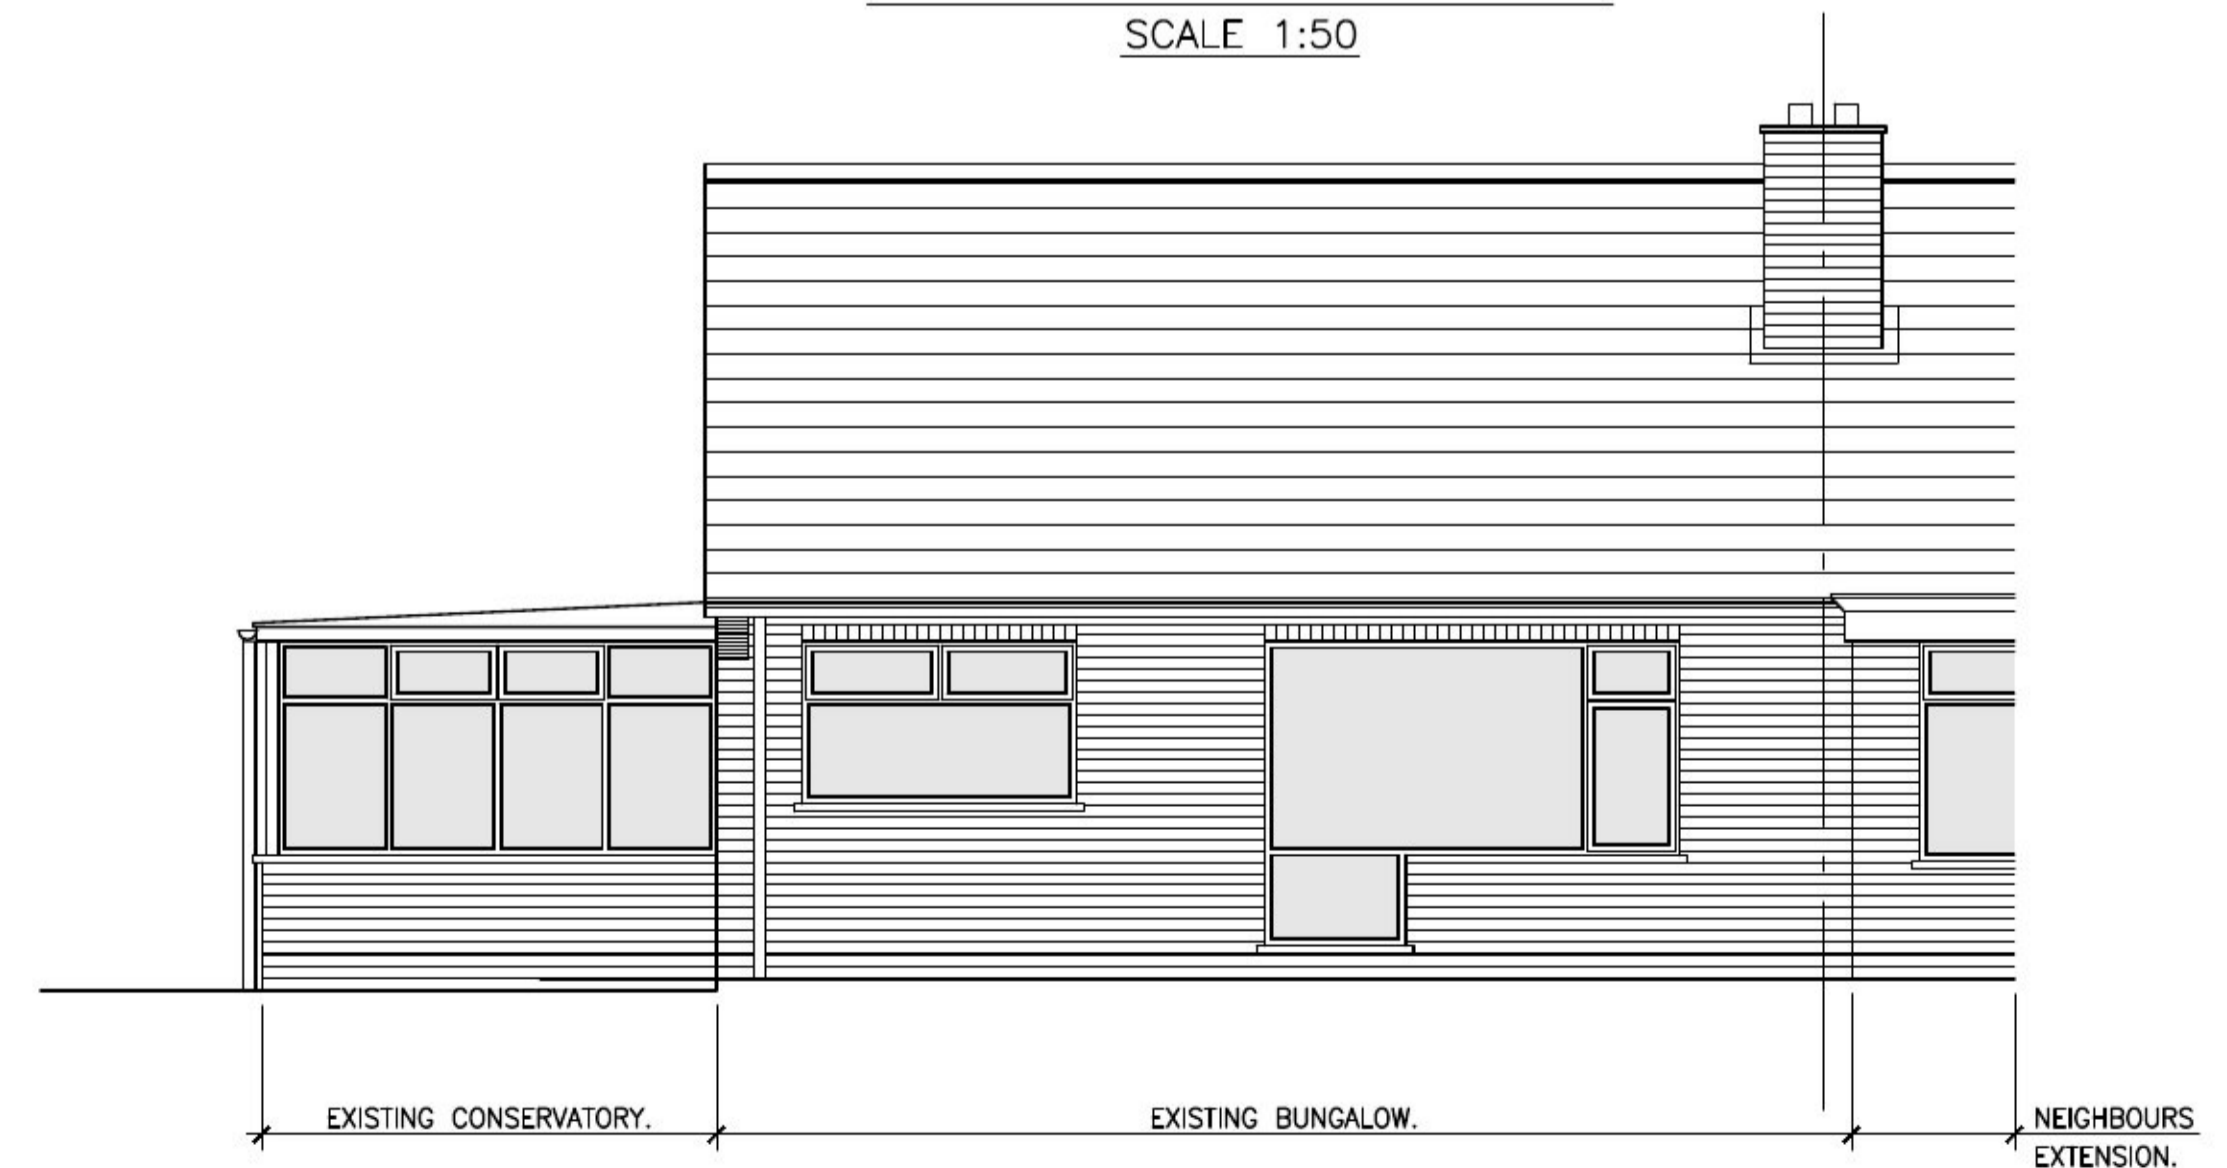

EXISTING REAR ELEVATION
SCALE 1:50

Contract
PROPOSED SINGLE STOREY SIDE EXTENSION
AT 12 SEATON CLOSE, LAWFORD,
MANNINGTREE, ESSEX. CO11 2EU.

Title
EXISTING PLANS & ELEVATIONS.

Client
MR & MRS E. DREWNOWSKI.

REV	DATE	DESCRIPTION
P	11/21	PRELIMINARY-ISSUED FOR PLANNING APPROVAL.

Stour Valley Design
Planning & Building Design Service

Swan Corner, Mill Lane, Bradfield, Essex. CO11 2UT

Scale 1:50, 1:1250.
Date NOVEMBER 2021.
Drawn S. TANKARD

Drawing No. P
48-2021-01