


PROPOSED FRONT ELEVATION
SCALE 1:50

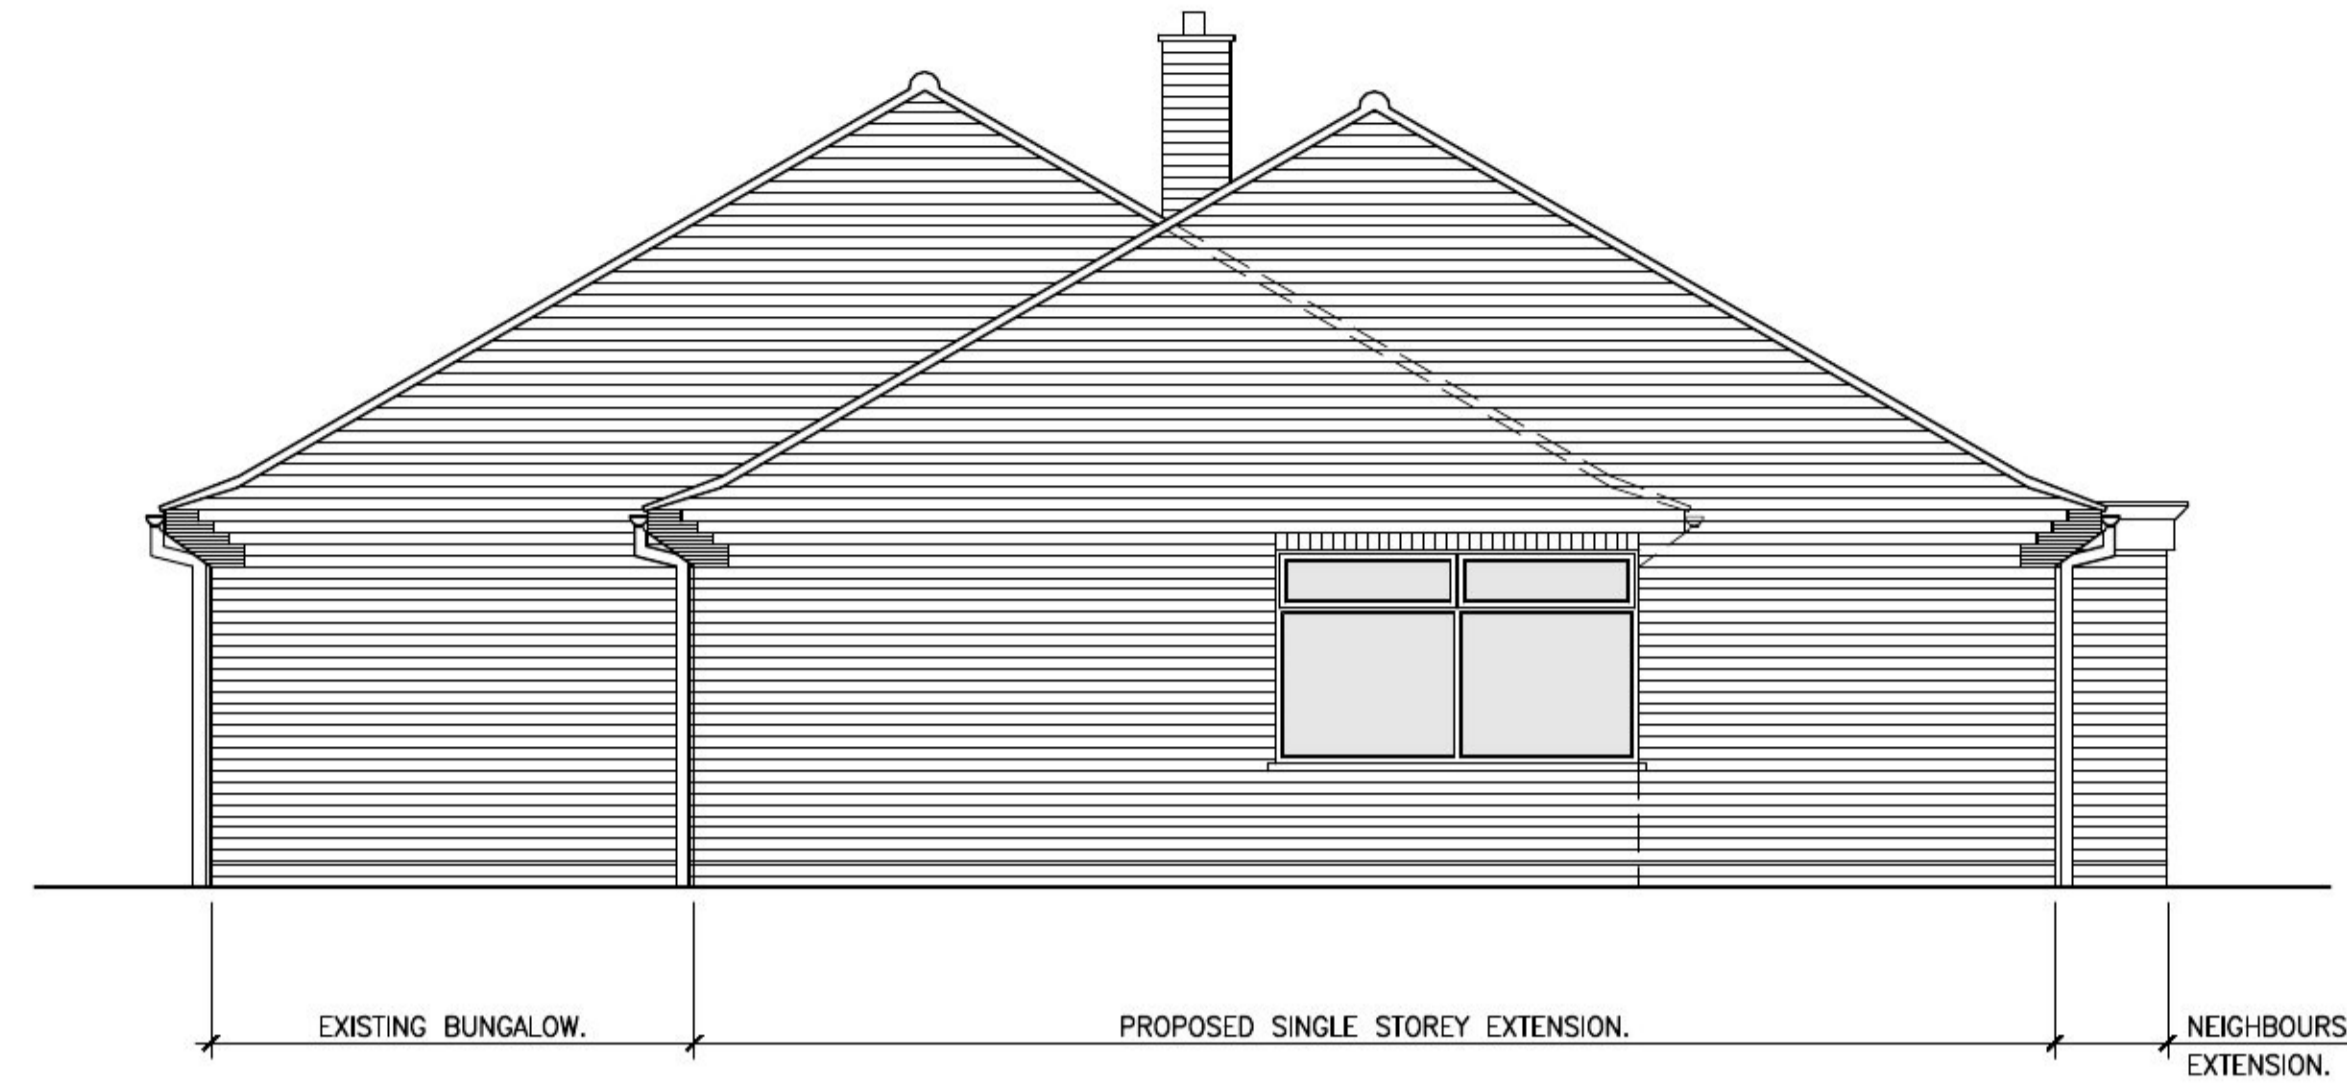

PROPOSED SIDE ELEVATION
SCALE 1:50


FINISHES

Roof :- Matching concrete roof tiles.


Rainwater Goods & Fasciaboards etc :- Matching white pvc rainwater goods on white UPVC fasciaboards.

Windows & Doors :- Matching white UPVC double glazed windows & Doors with obscure glazing to bathrooms.

External Walls :- Matching facing brickwork, with a soldier course to window & door heads.

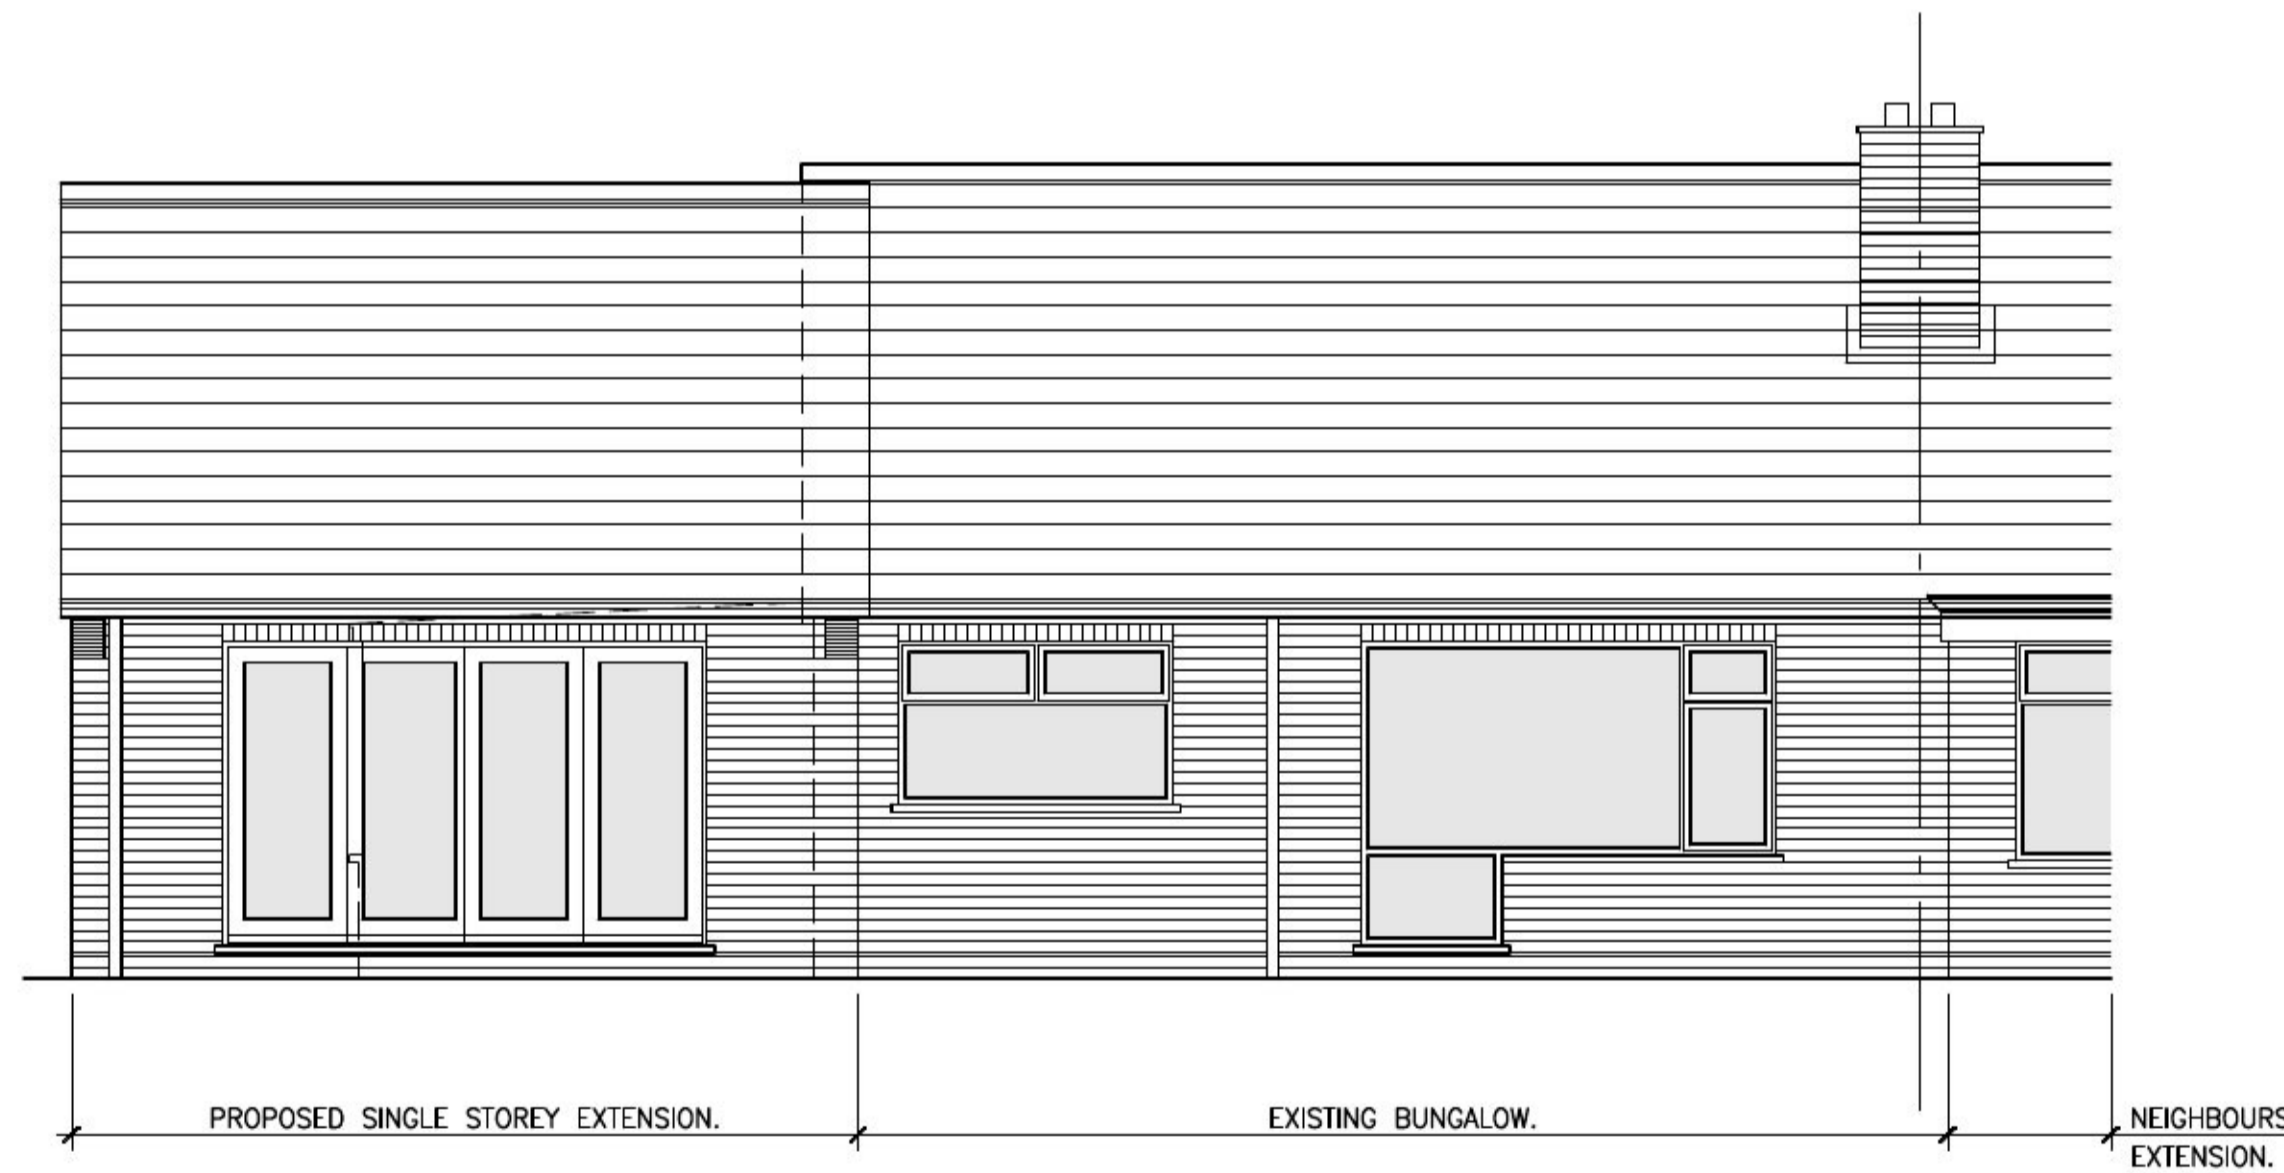

PROPOSED REAR ELEVATION
SCALE 1:50

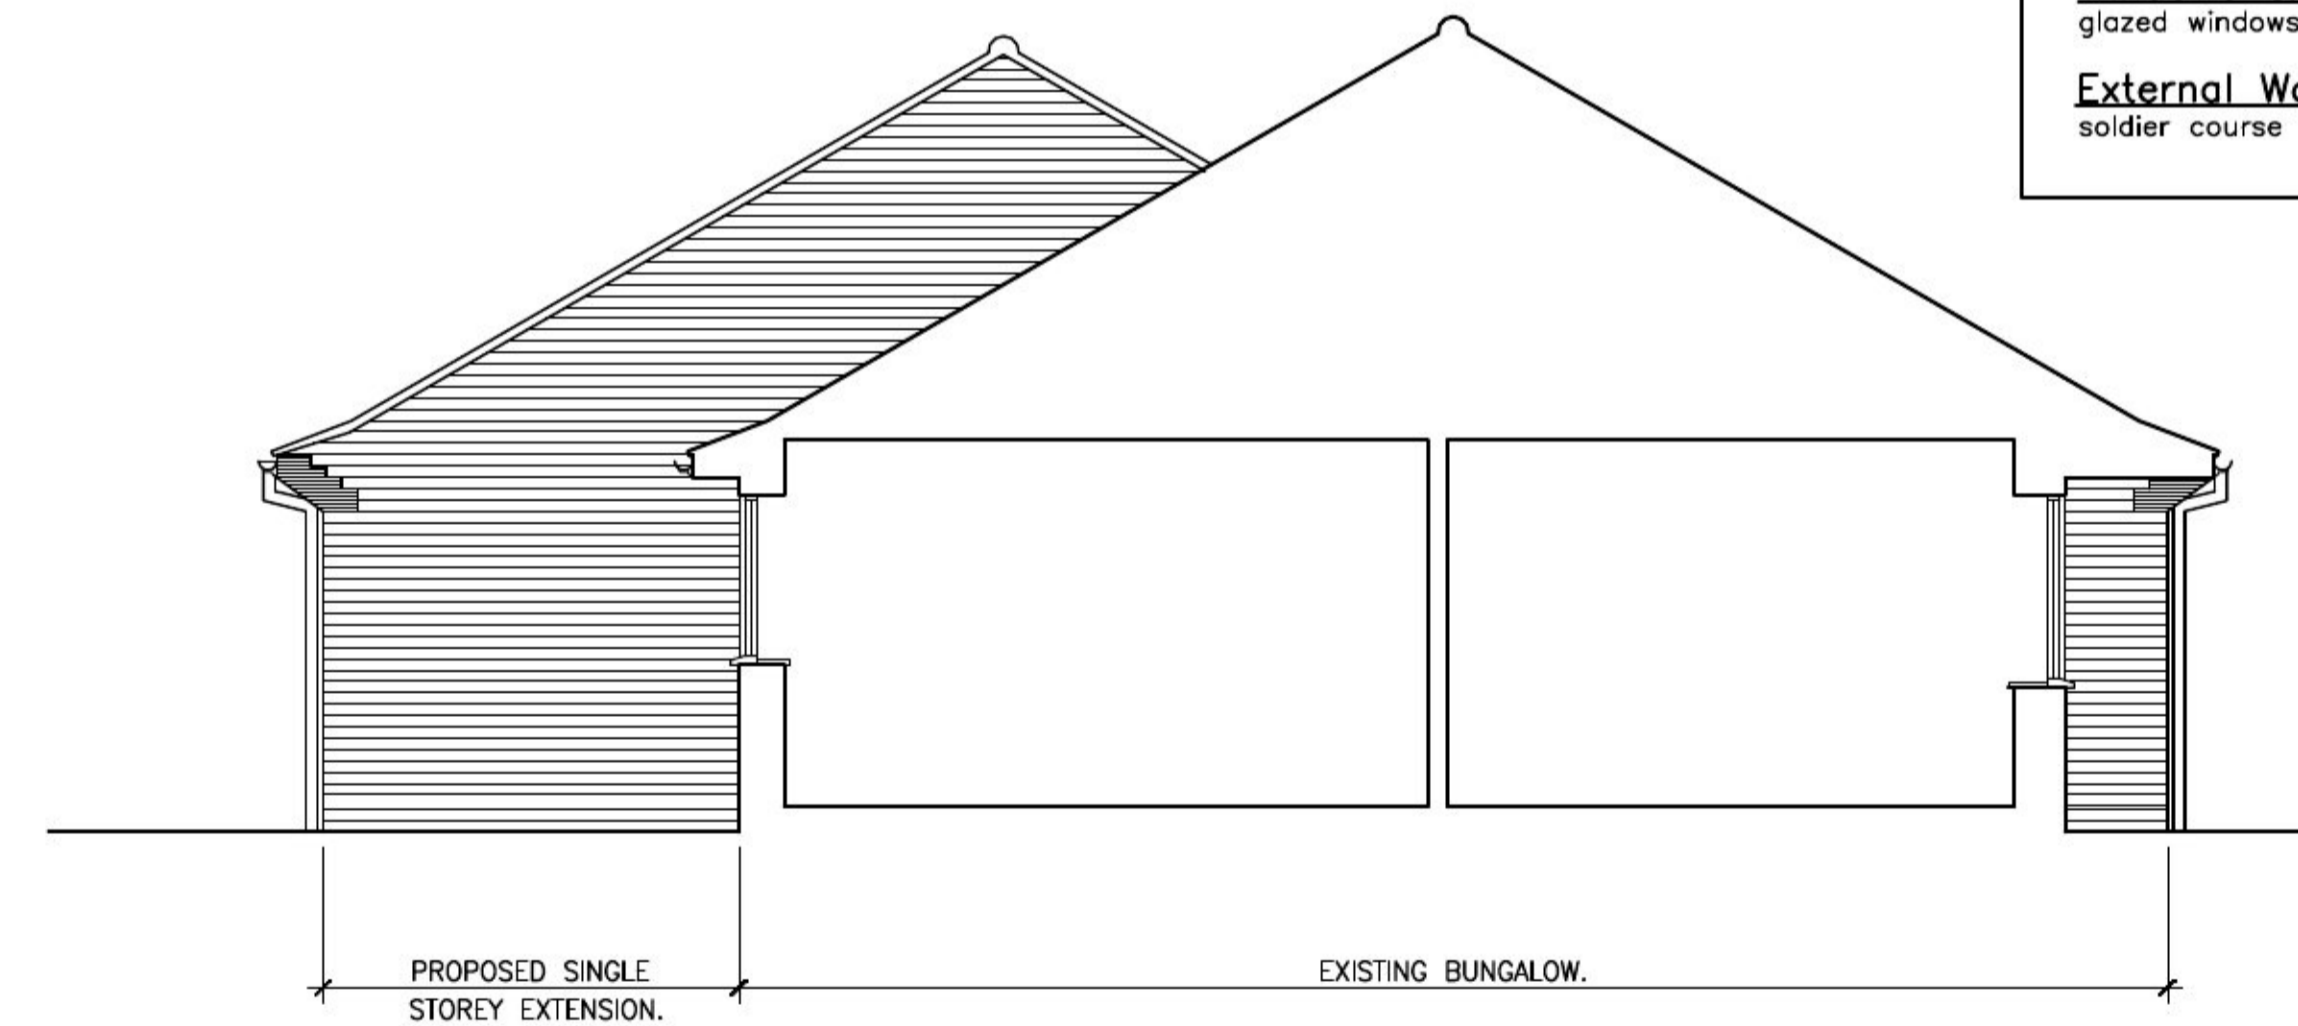

PROPOSED SECTIONAL SIDE ELEVATION
SCALE 1:50

Contract
PROPOSED SINGLE STOREY SIDE EXTENSION
AT 12 SEATON CLOSE, LAWFORD,
MANNINGTREE, ESSEX, CO11 2EU.

Title
PROPOSED ELEVATIONS.

Client
MR & MRS E. DREWNOWSKI.

REV	DATE	DESCRIPTION
P	11/21	PRELIMINARY-ISSUED FOR PLANNING APPROVAL.

Stour Valley Design
Planning & Building Design Service

Swan Corner, Mill Lane, Bradfield, Essex, CO11 2UT

Scale 1:50.
Date NOVEMBER 2021.
Drawn S. TANKARD

Drawing No. 48-2021-03