




ELEVATION 1
SCALE - 1:50

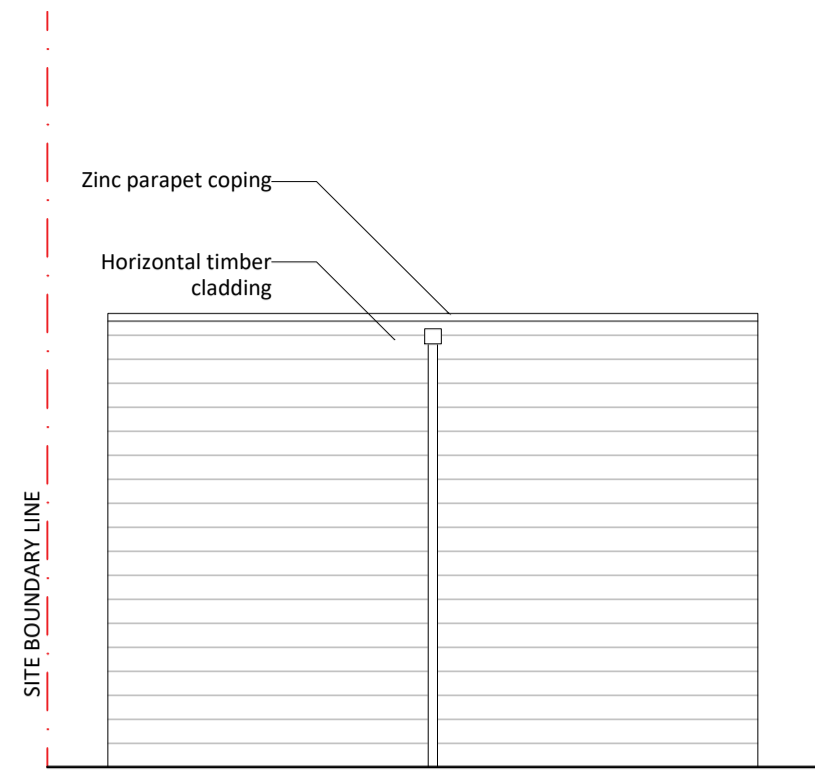


ELEVATION 2
SCALE - 1:50

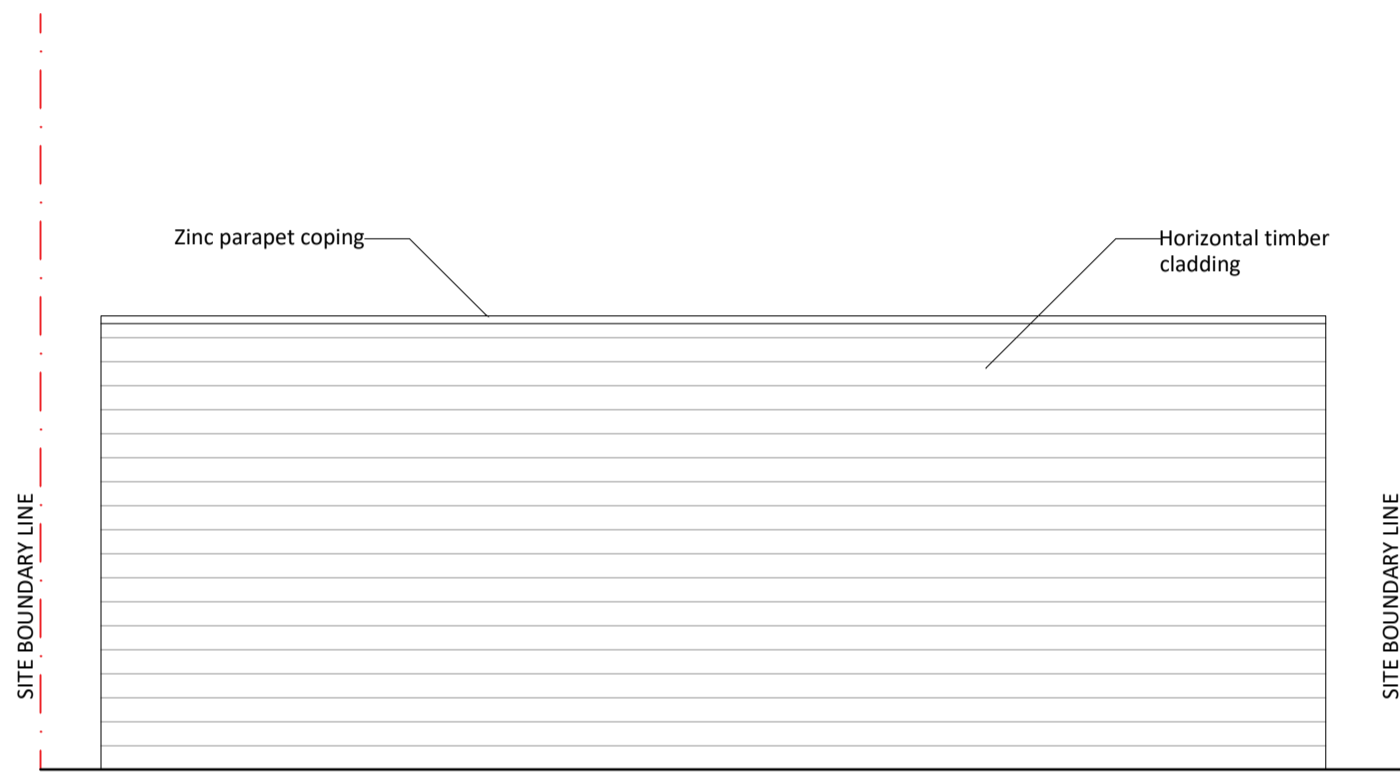



ELEVATION 3
SCALE - 1:50

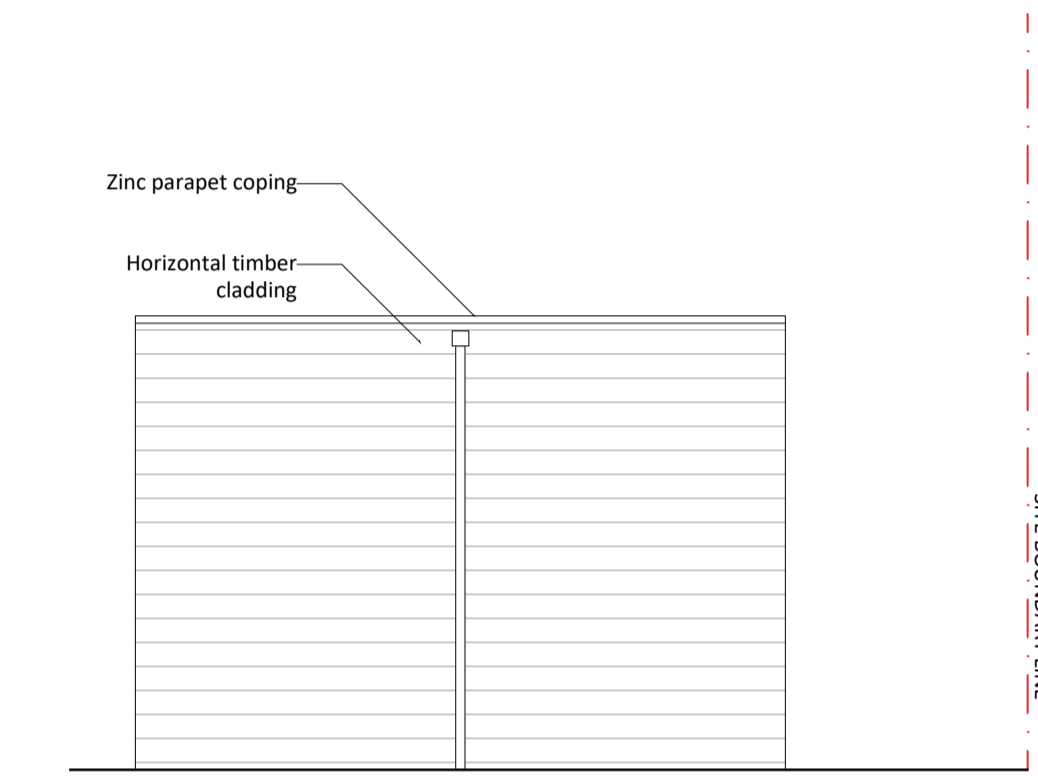


ELEVATION 4
SCALE - 1:50

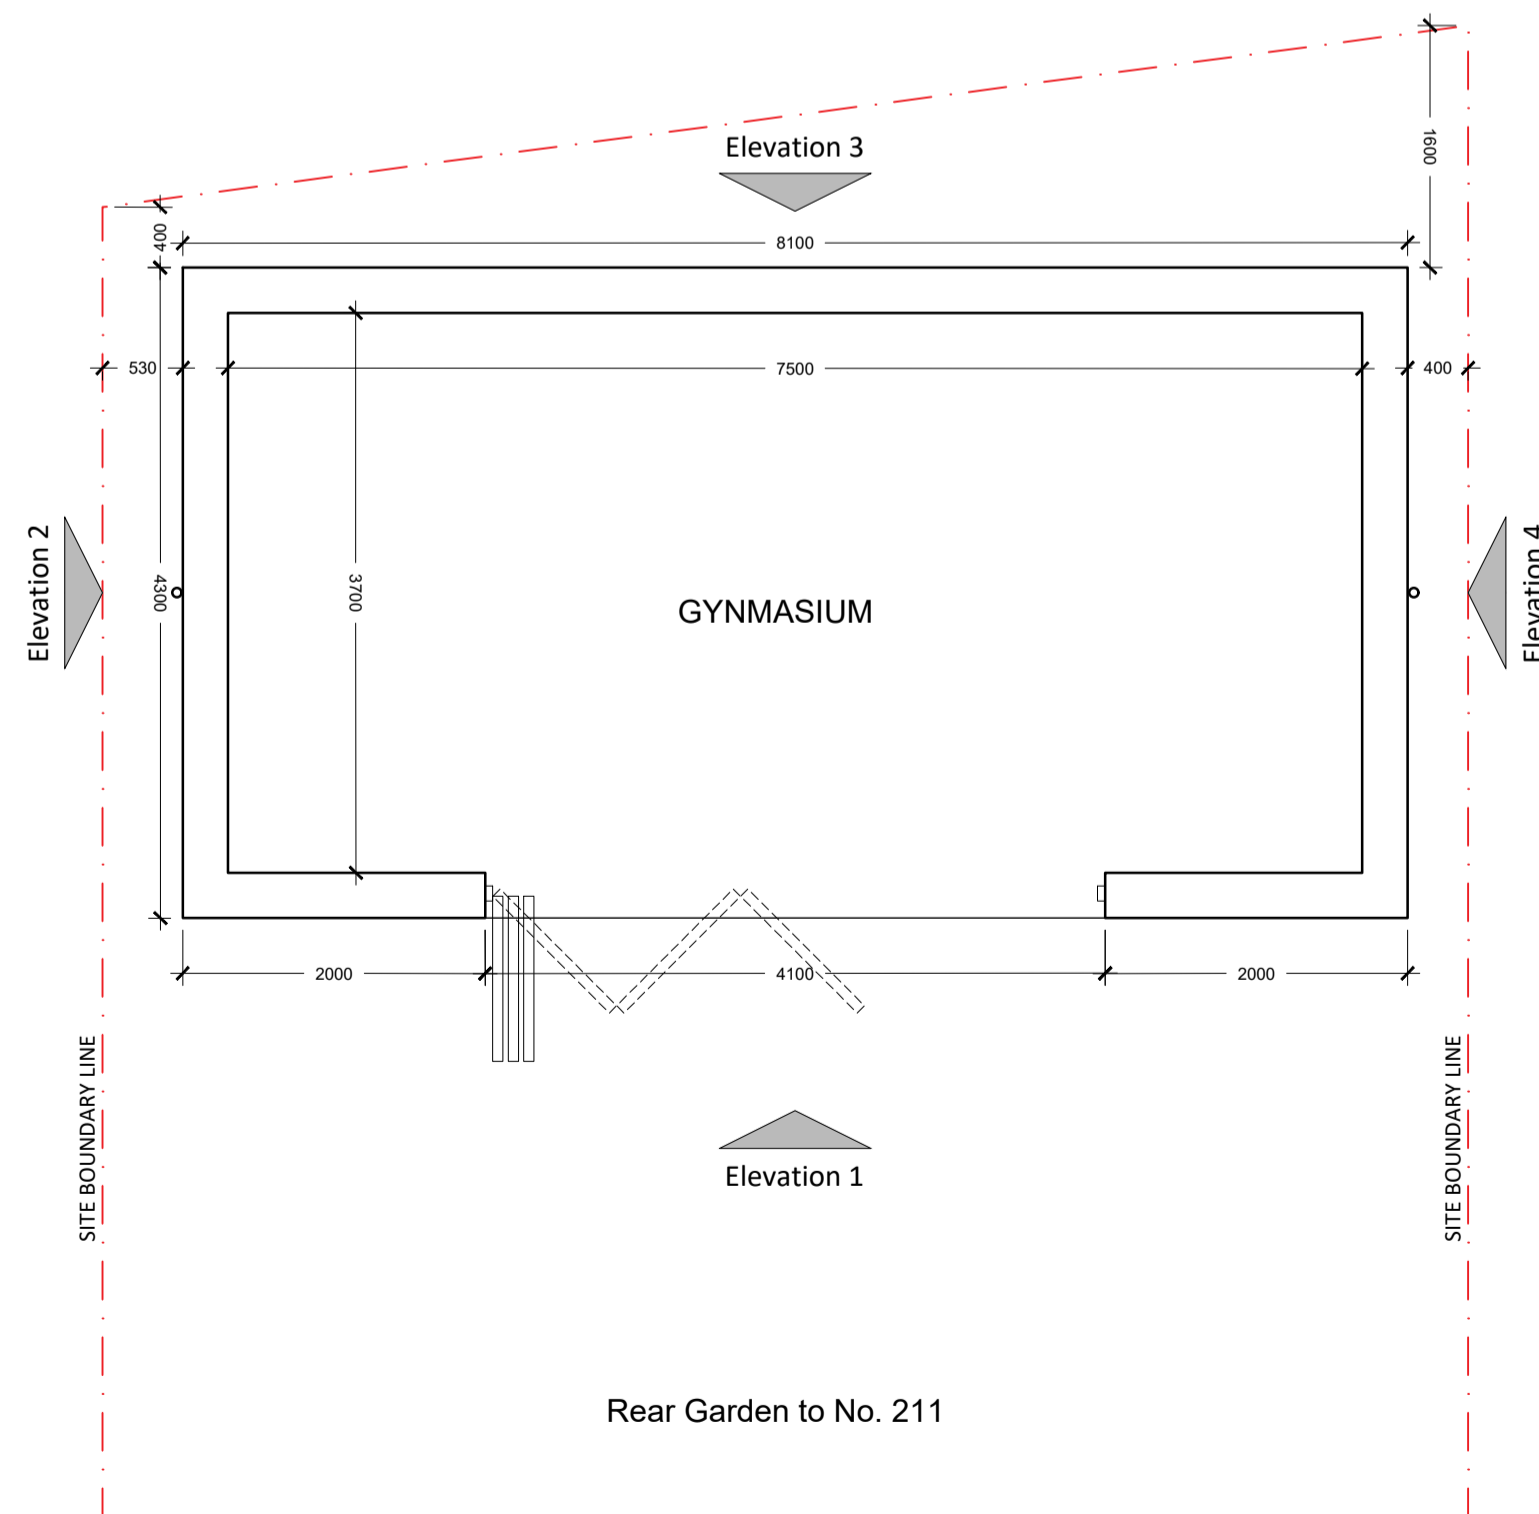



GROUND FLOOR PLAN
SCALE - 1:50

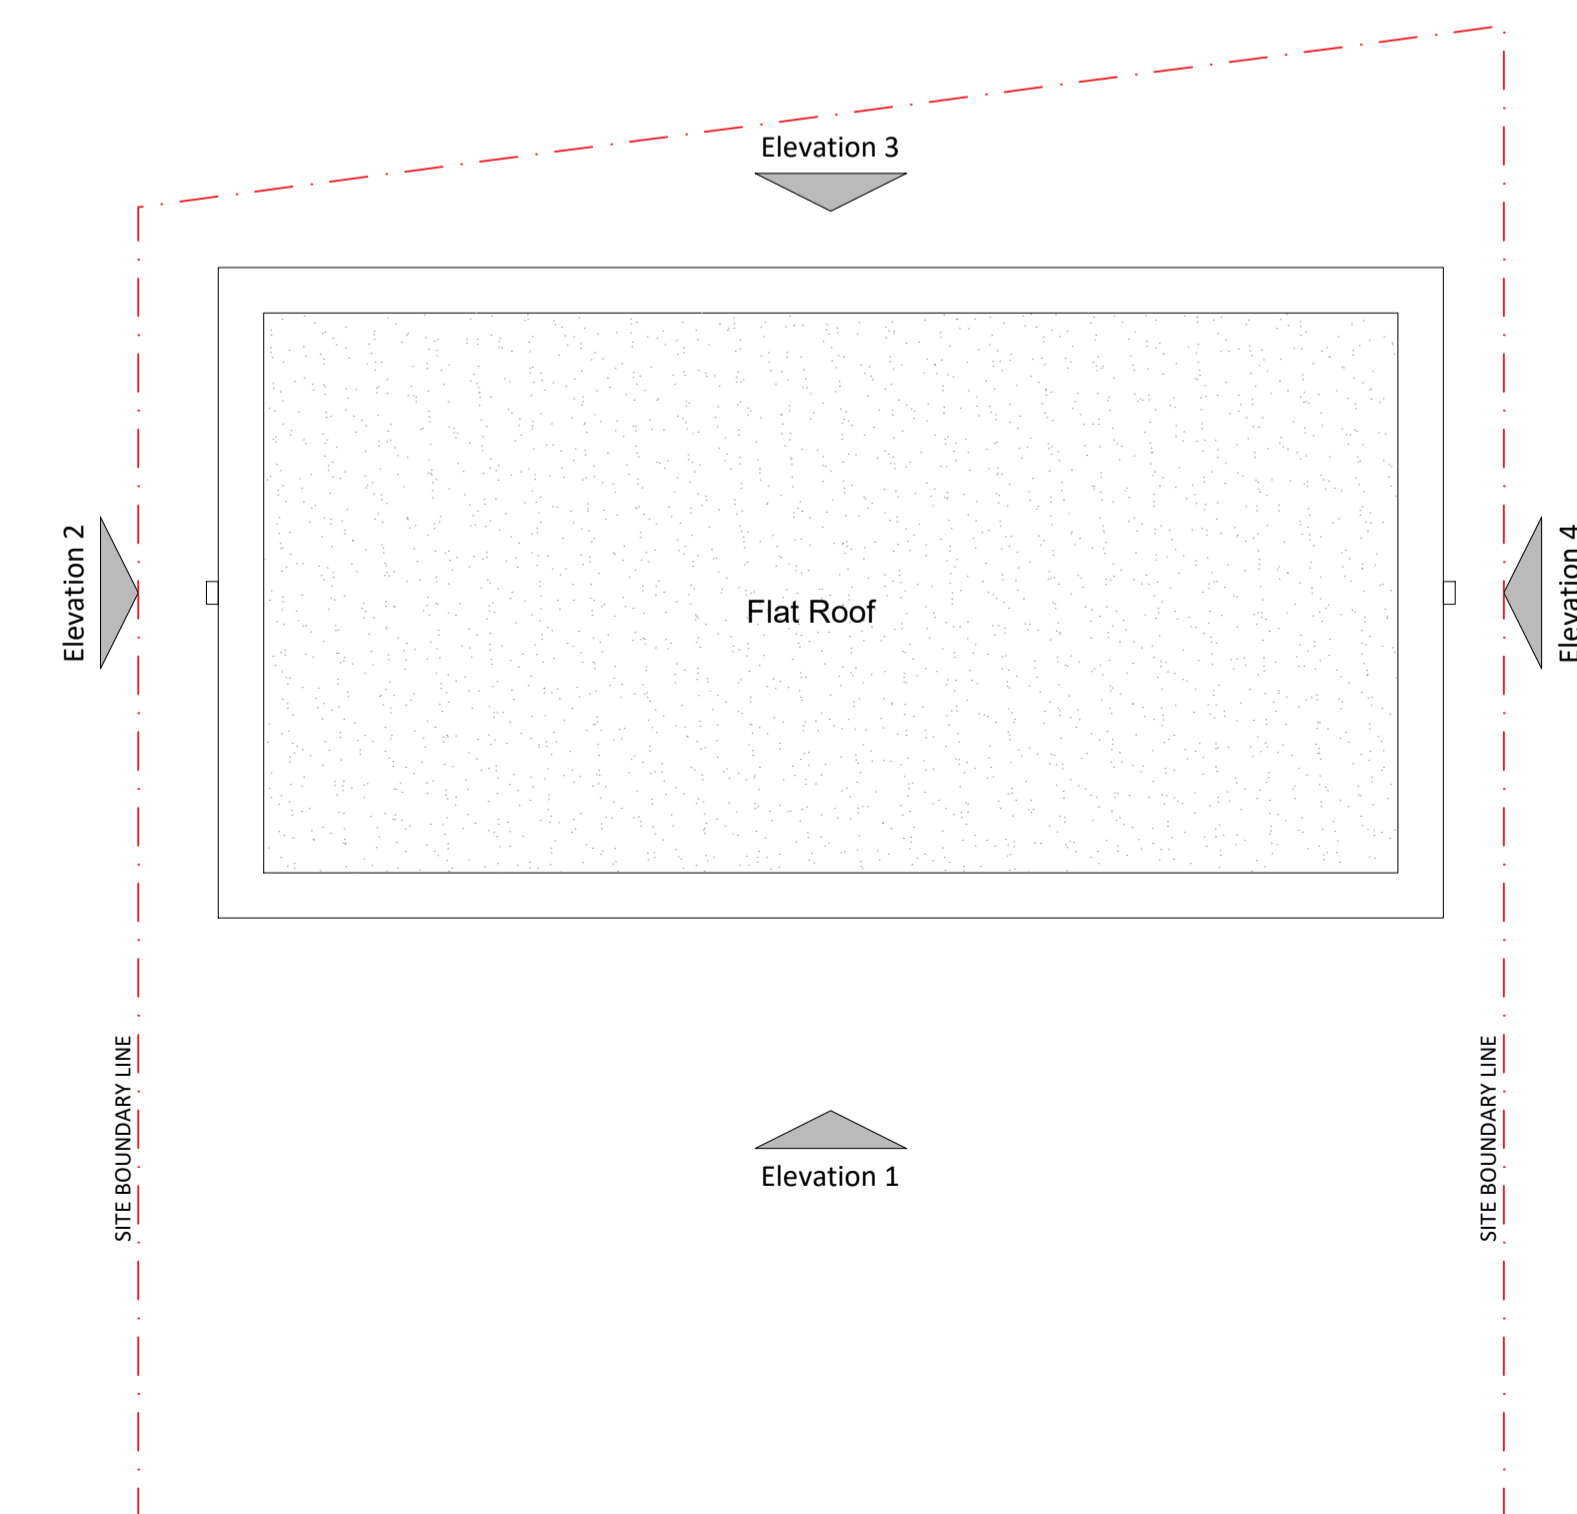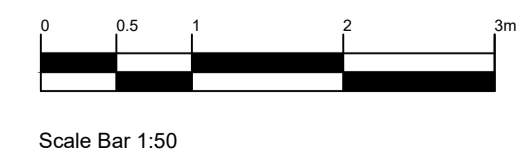


ROOF PLAN
SCALE - 1:50

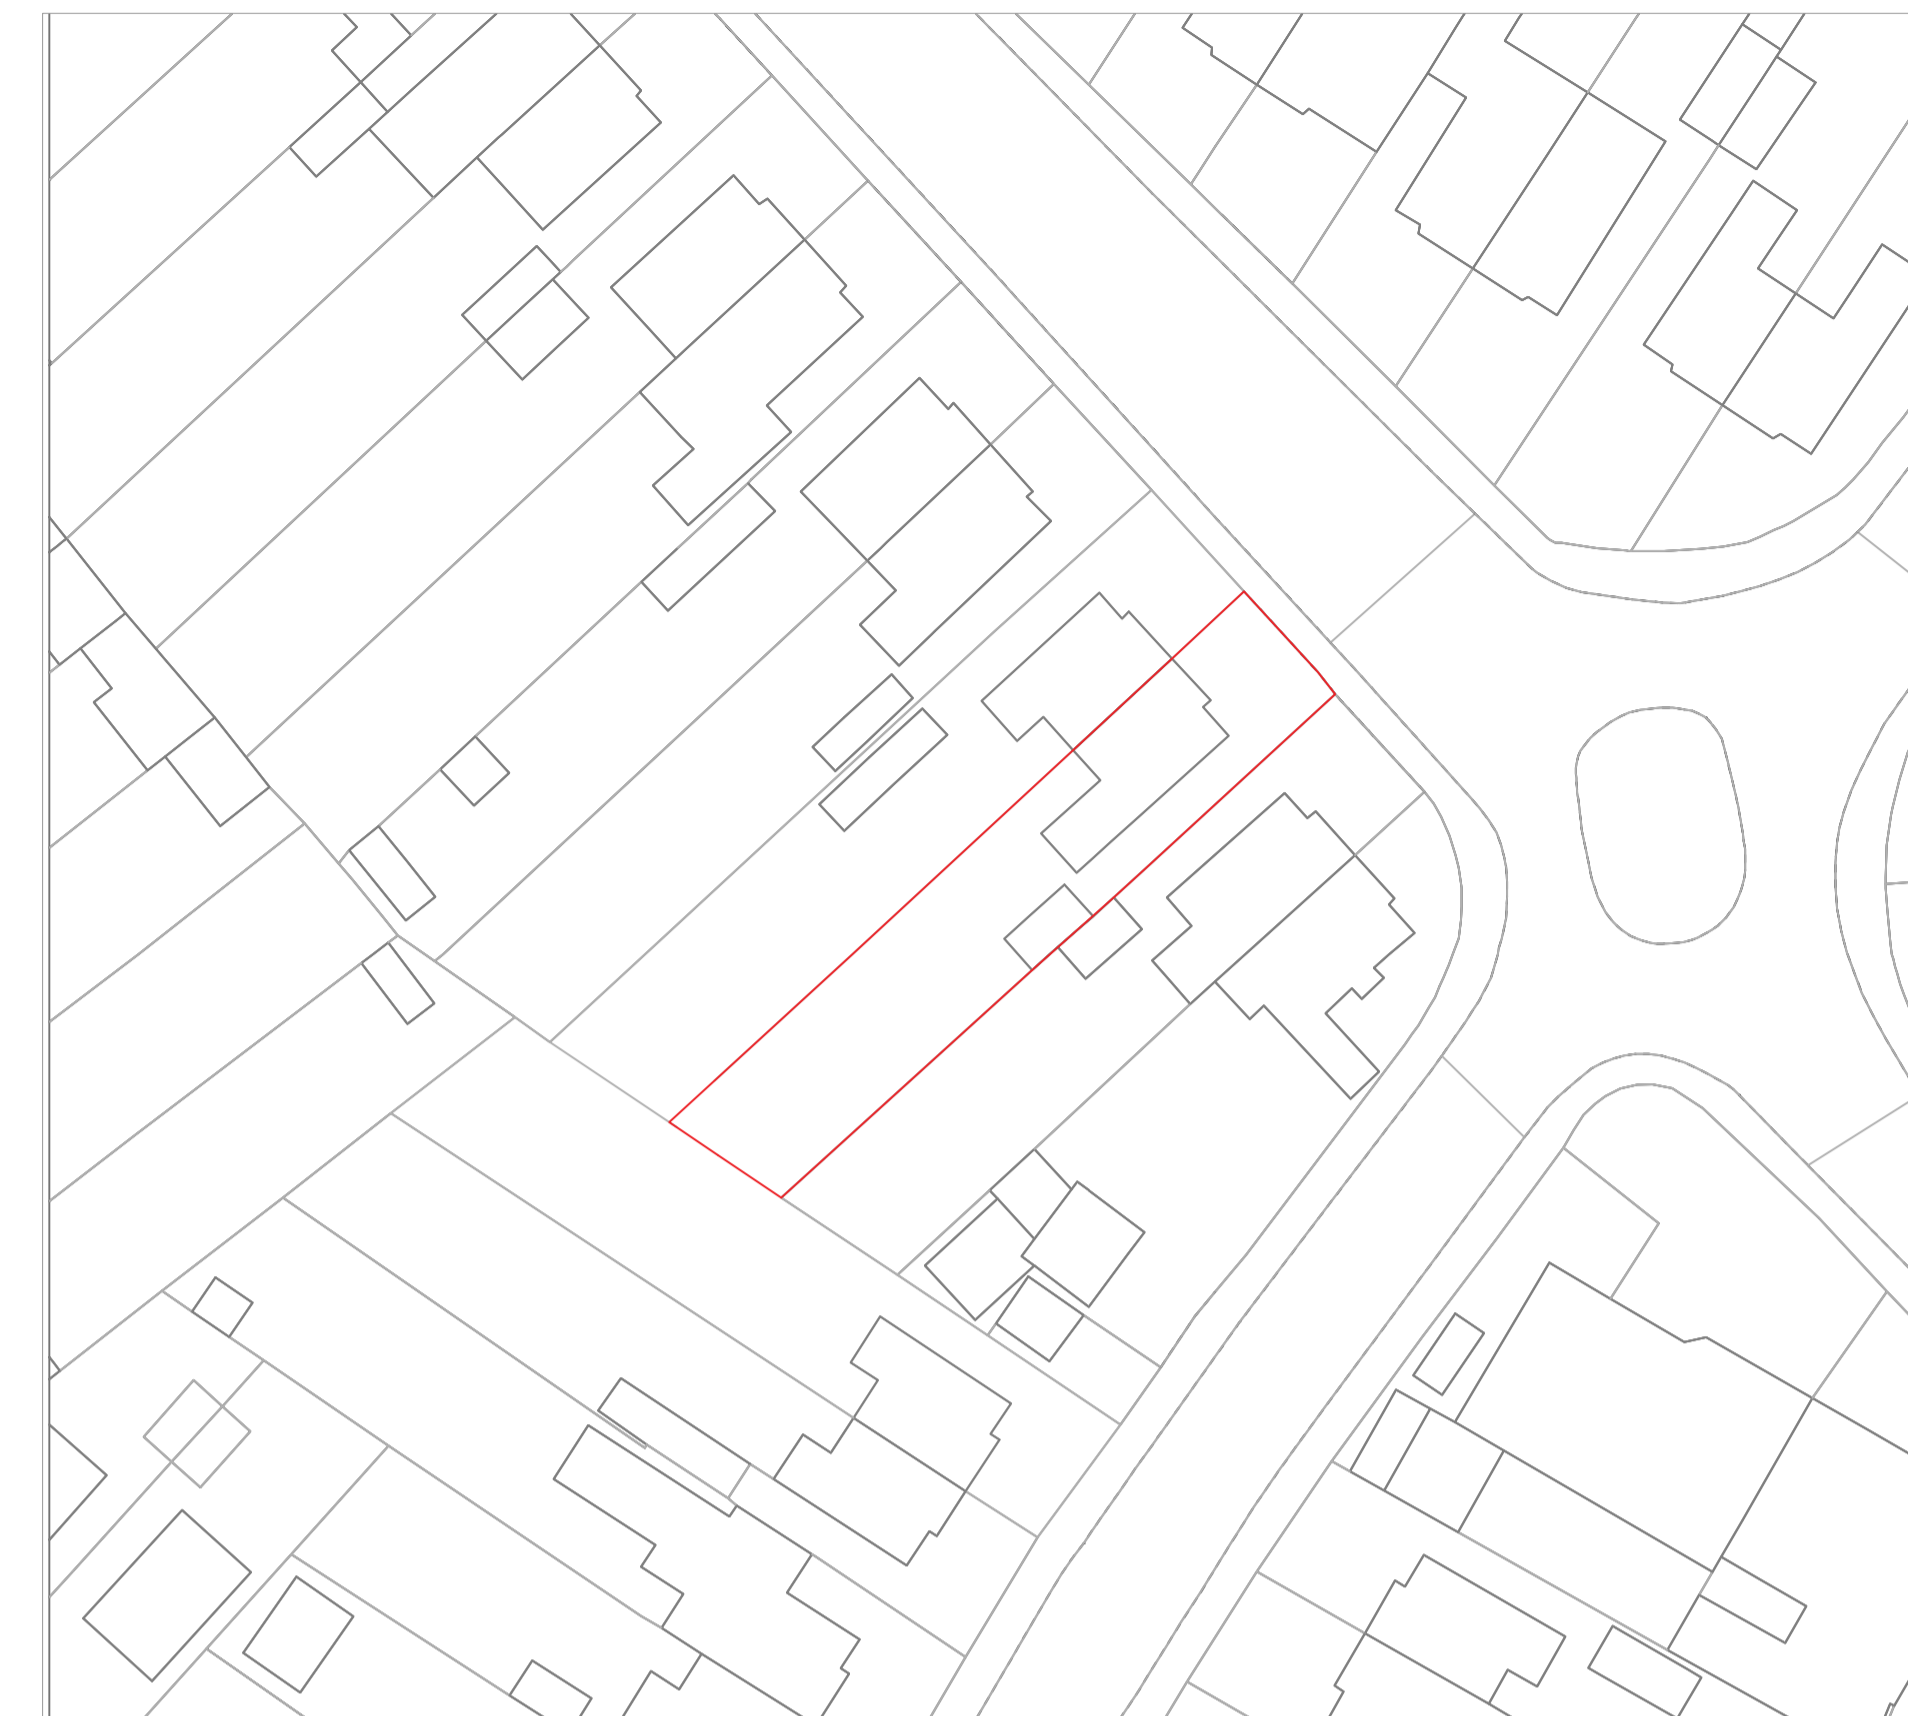

BLOCK PLAN AS EXISTING
SCALE - 1:500

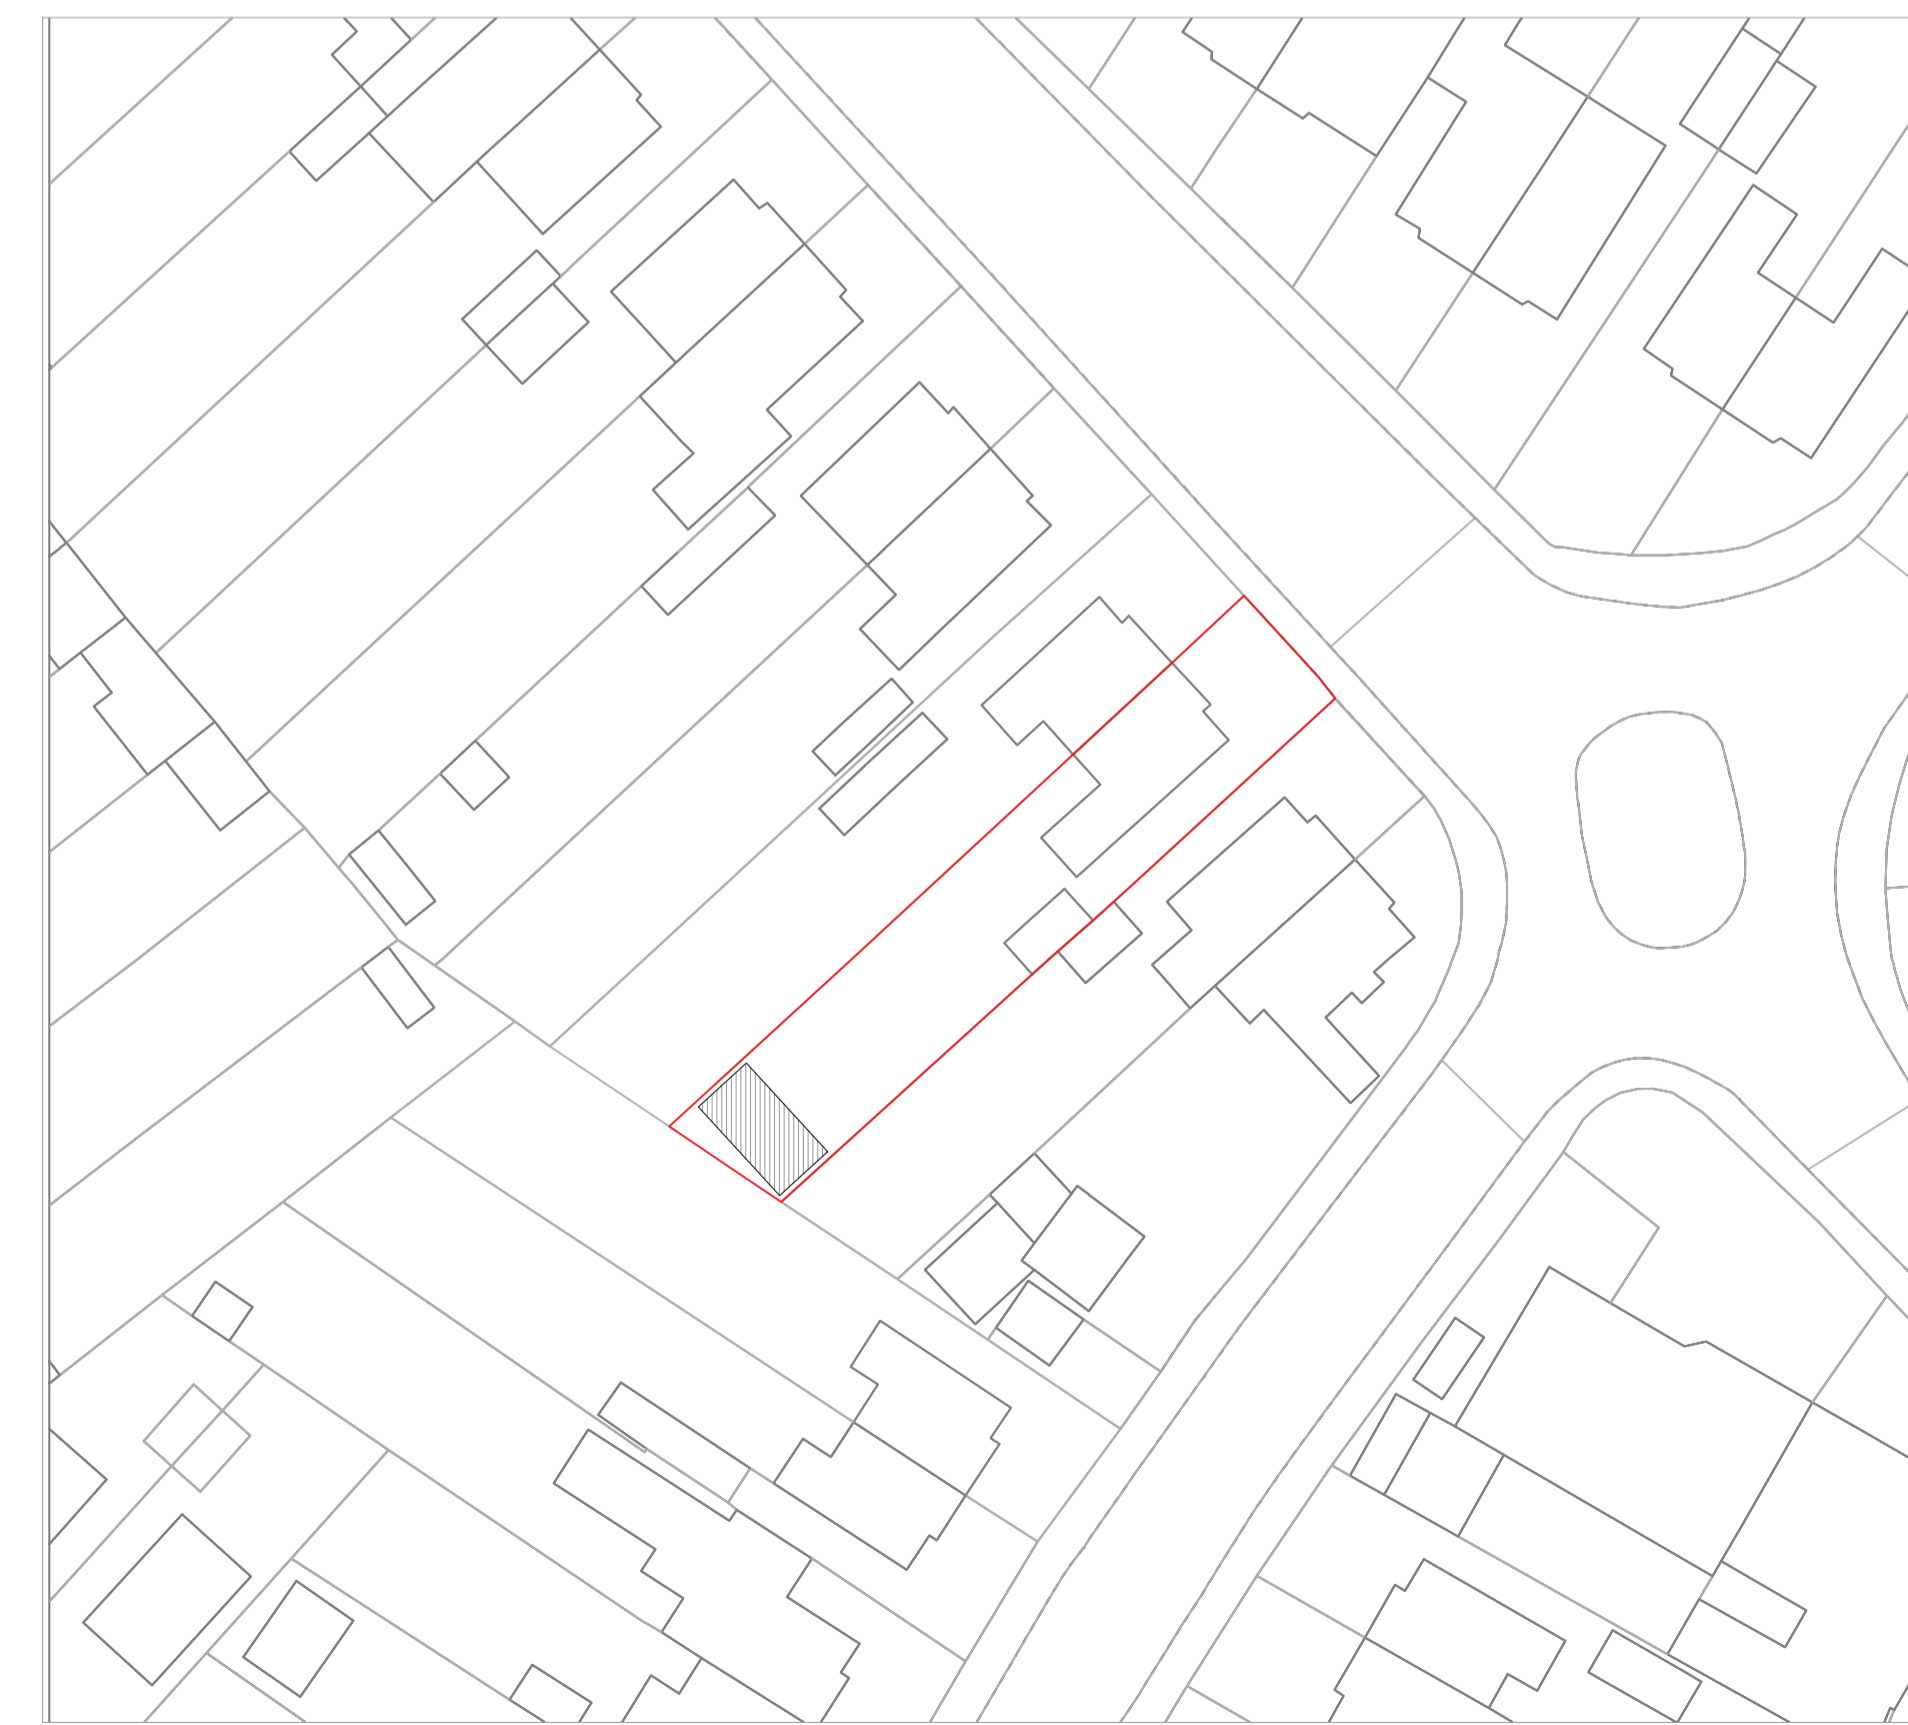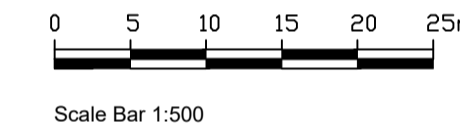

BLOCK PLAN AS PROPOSED
SCALE - 1:500

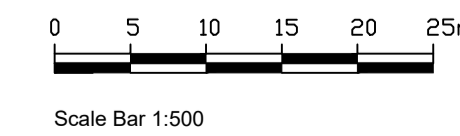

Key/Keyplan:

Scale bar:

Notes:
Do Not Scale. This drawing should be read in conjunction with all relevant project information including specialist sub-contractor design and specification. Contractor to check all dimensions prior to fabrication and commencement of works. All works to be in accordance with the contract documentation and comply with all relevant legal standards. All workmanship to be in accordance with BS 8000 and Building Regulations Approved Document 7. Report any discrepancy to the Architect. If in doubt, ask. This drawing is the copyright of KHD Architecture Ltd.

Revisions:

Rev	Suit	Date	Description	Author	Checked

PLANNING

Project Name: 211 Long Lane, DA7 5JB	RIBA Stage:
Project Number: 211.LGL	Revision: A
Drawing Name: Garden Gym Plans & Elevations as Proposed	Drawing Number: GA-01
Date: Oct 2021	Suitability:
Scale: 1:50 / 1:500 @ A1	Client: Domonic Philby



A: 130 Old Street, London, EC1V 9BD
T: 07 44474 1827
U: Dkirby@khdarchitecture.com