




+7.990  
3 Roof Top

+5.150  
2 Second Floor Plan

+2.490  
1 First Floor Plan

±0.000  
0 Ground Floor Plan

Double storey side extension  
and dormer loft extension  
approved under reference  
18/00213/FUL

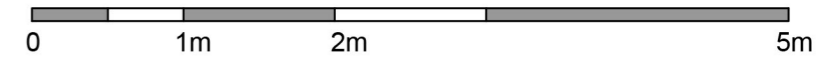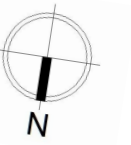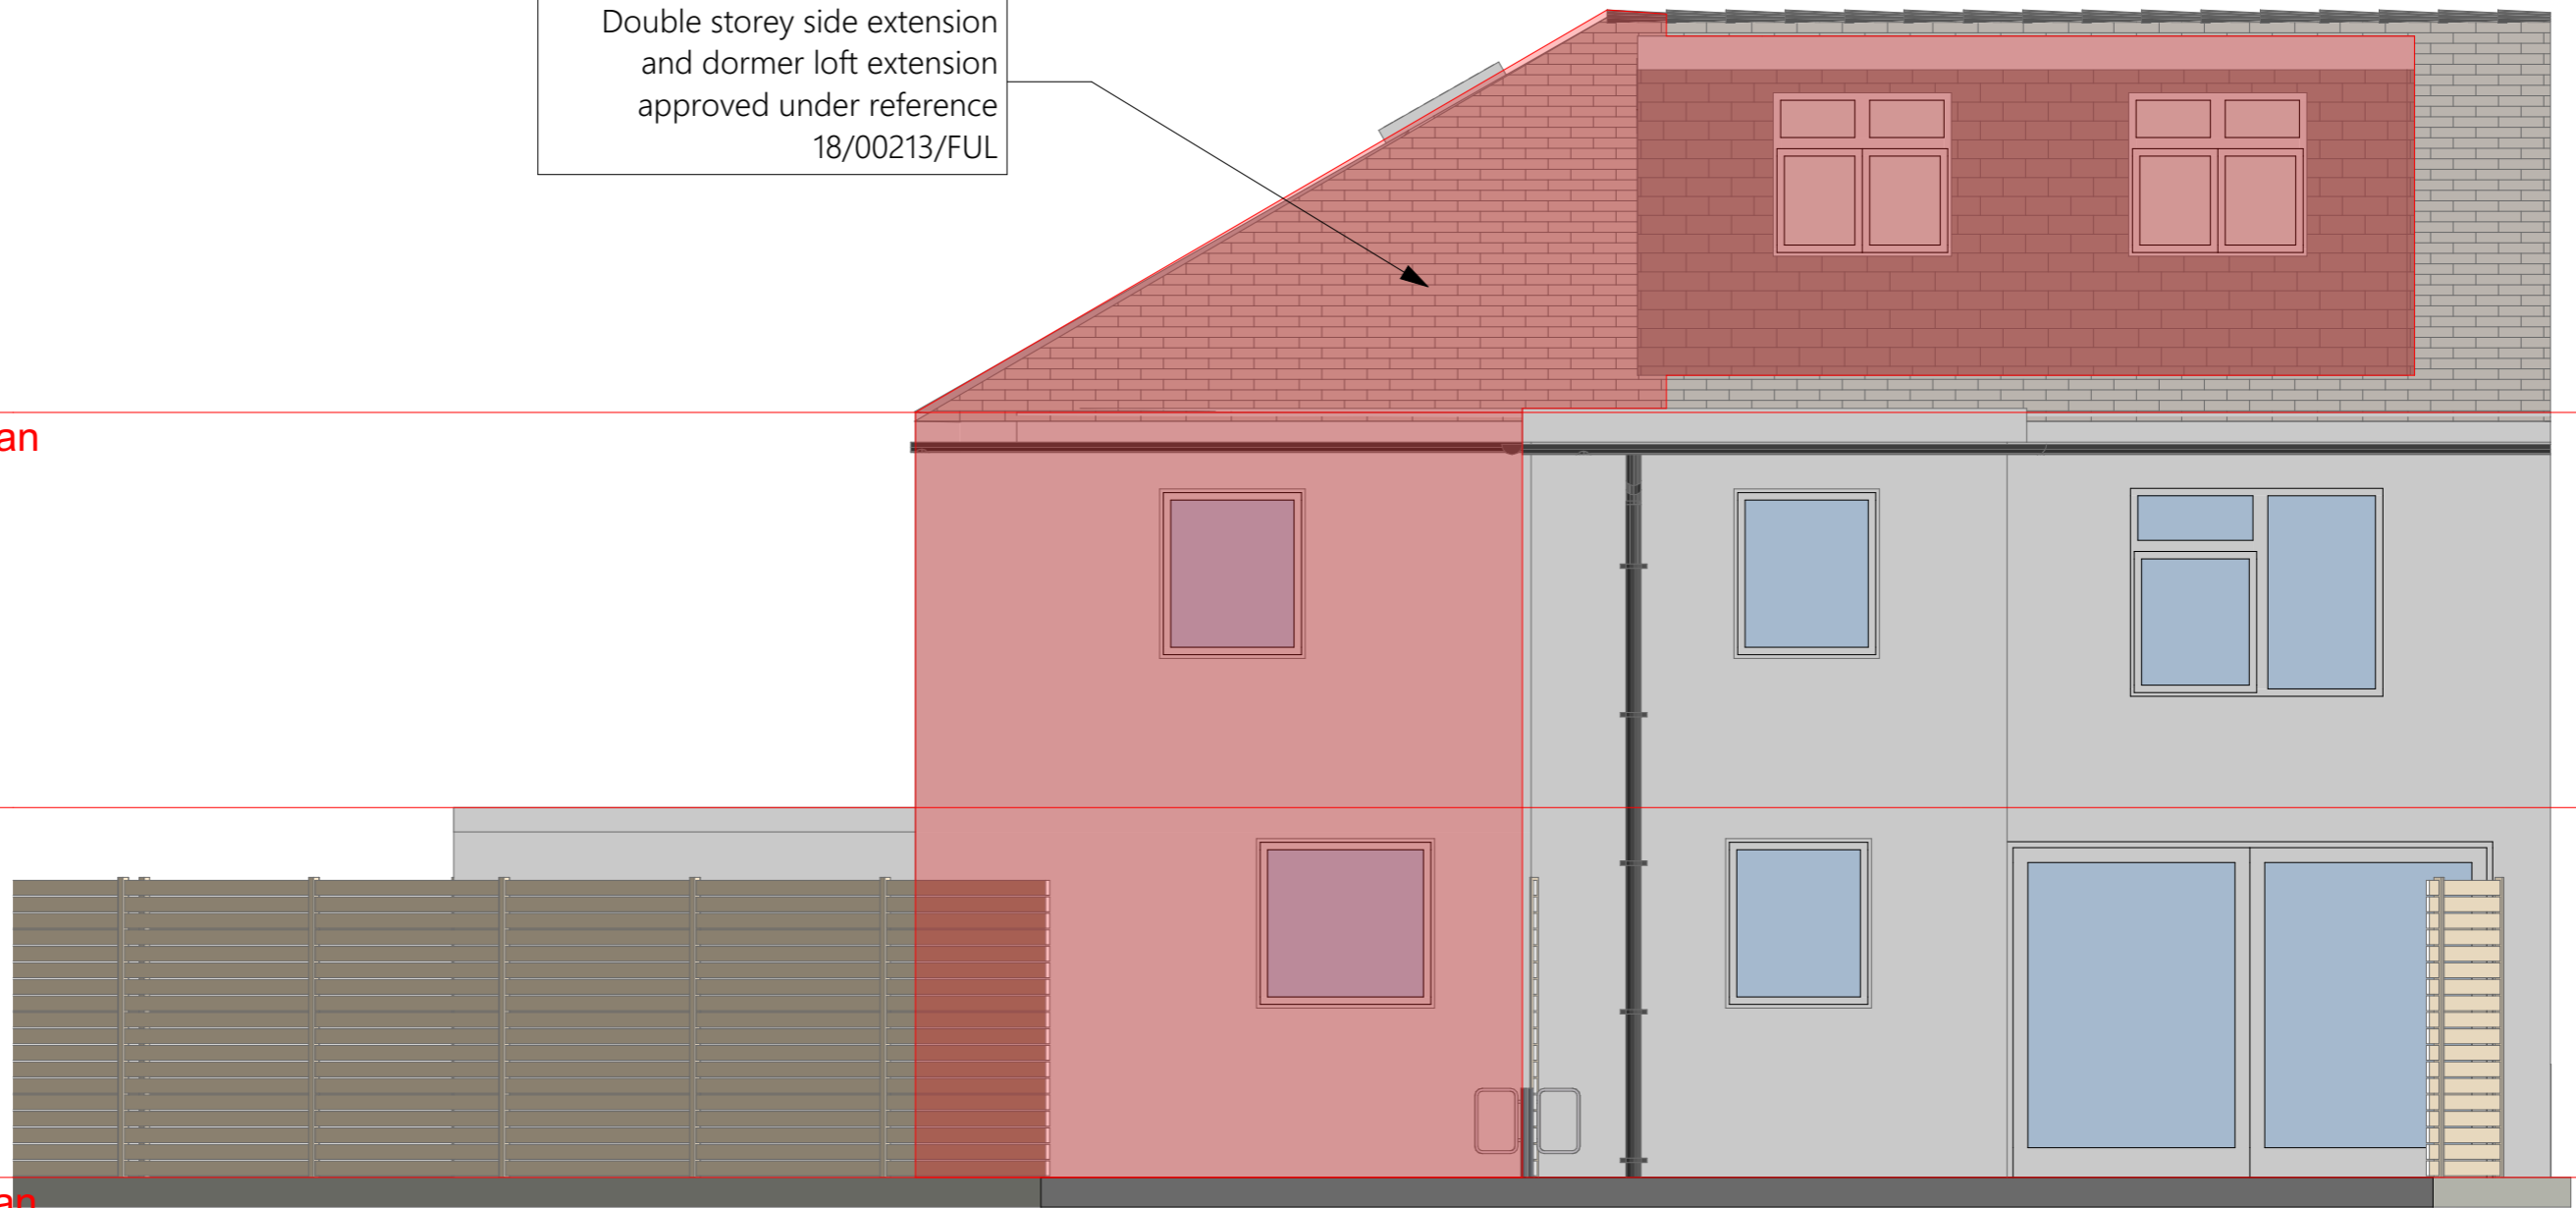

**URBANIST ARCHITECTURE**  
133 Creek Road London SE8 3BU  
Tel: 0203 793 7878  
E-mail: info@urbanistarchitecture.co.uk  
Web: www.urbanistarchitecture.co.uk

Our Ref: DA74TR  
61 Normanhurst Ave Bexleyheath  
London DA7 4TR  
Drawing Name  
2010 Proposed Rear Elevation

Project Description  
Extension of property by way of conversion of garage, first-floor extension, and dormer loft addition; conversion into 2 x 3 bed self contained flats with refuse storage, cycle provision, car parking and amenity area.

Drawing Scale  
1/50 @A3  
Drawing Status  
Planning  
Preliminary

Date  
24 May 2018  
Checked by  
Urbanist Architecture  
Design Department

Notes

1. Permission granted to reproduce for Non-Commercial Use only. Urbanist Architecture Ltd take the protection of their copyright very seriously.
2. The owner of the property (or land) is ultimately responsible for complying with the relevant Planning Rules, Building Regulations and Party Wall etc. Act.
3. All dimensions and levels to be checked and verified on site by the principal contractor before ordering materials or commencing work.
4. Urbanist Architecture Ltd to be informed by the principal contractor of any discrepancies before ordering materials or commencing work.
5. This drawing is to be read in conjunction with DAS and all other relevant drawings and documentation; any discrepancies to be brought to the attention of Urbanist Architecture Ltd