



SIDE ELEVATION
(1:100)

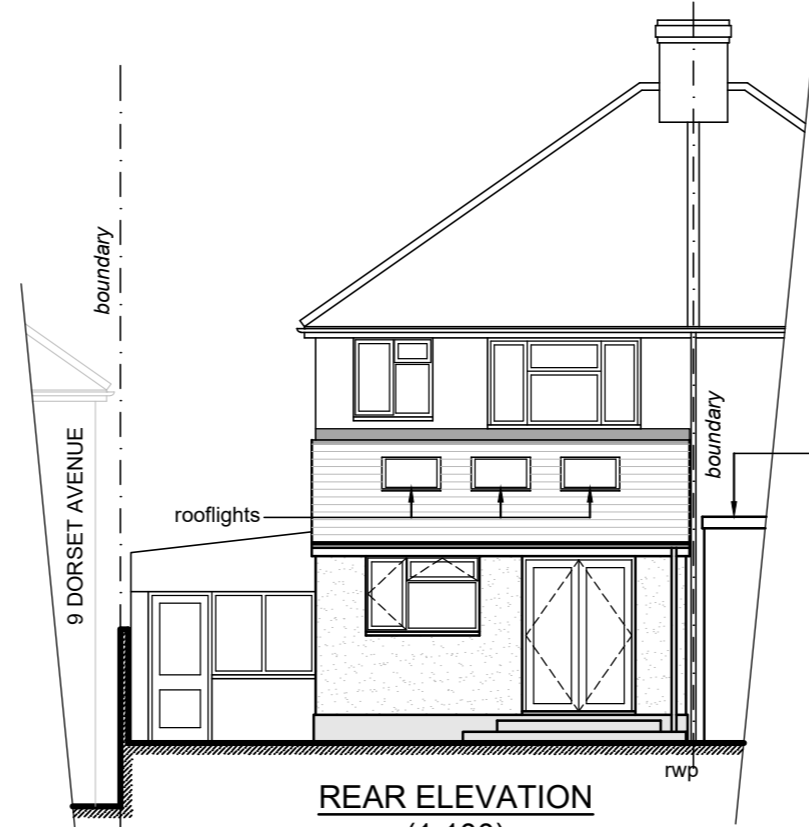


REAR ELEVATION
(1:100)

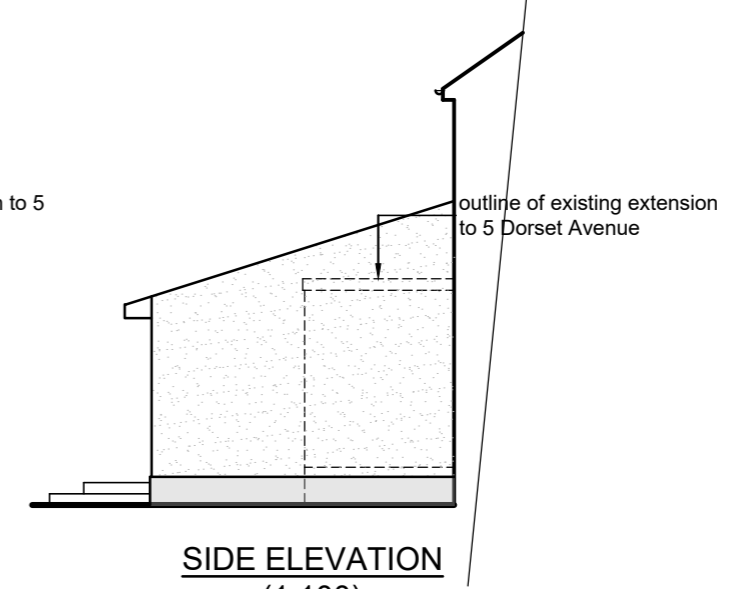

SIDE ELEVATION
(1:100)

MATERIALS/FINISHES


ROOF - ROOFING TILES - COLOUR TO MATCH EXISTING
WALLS - PAINTED RENDER TO MATCH EXISTING
WINDOWS & DOORS - WHITE uPVC TO MATCH EXISTING

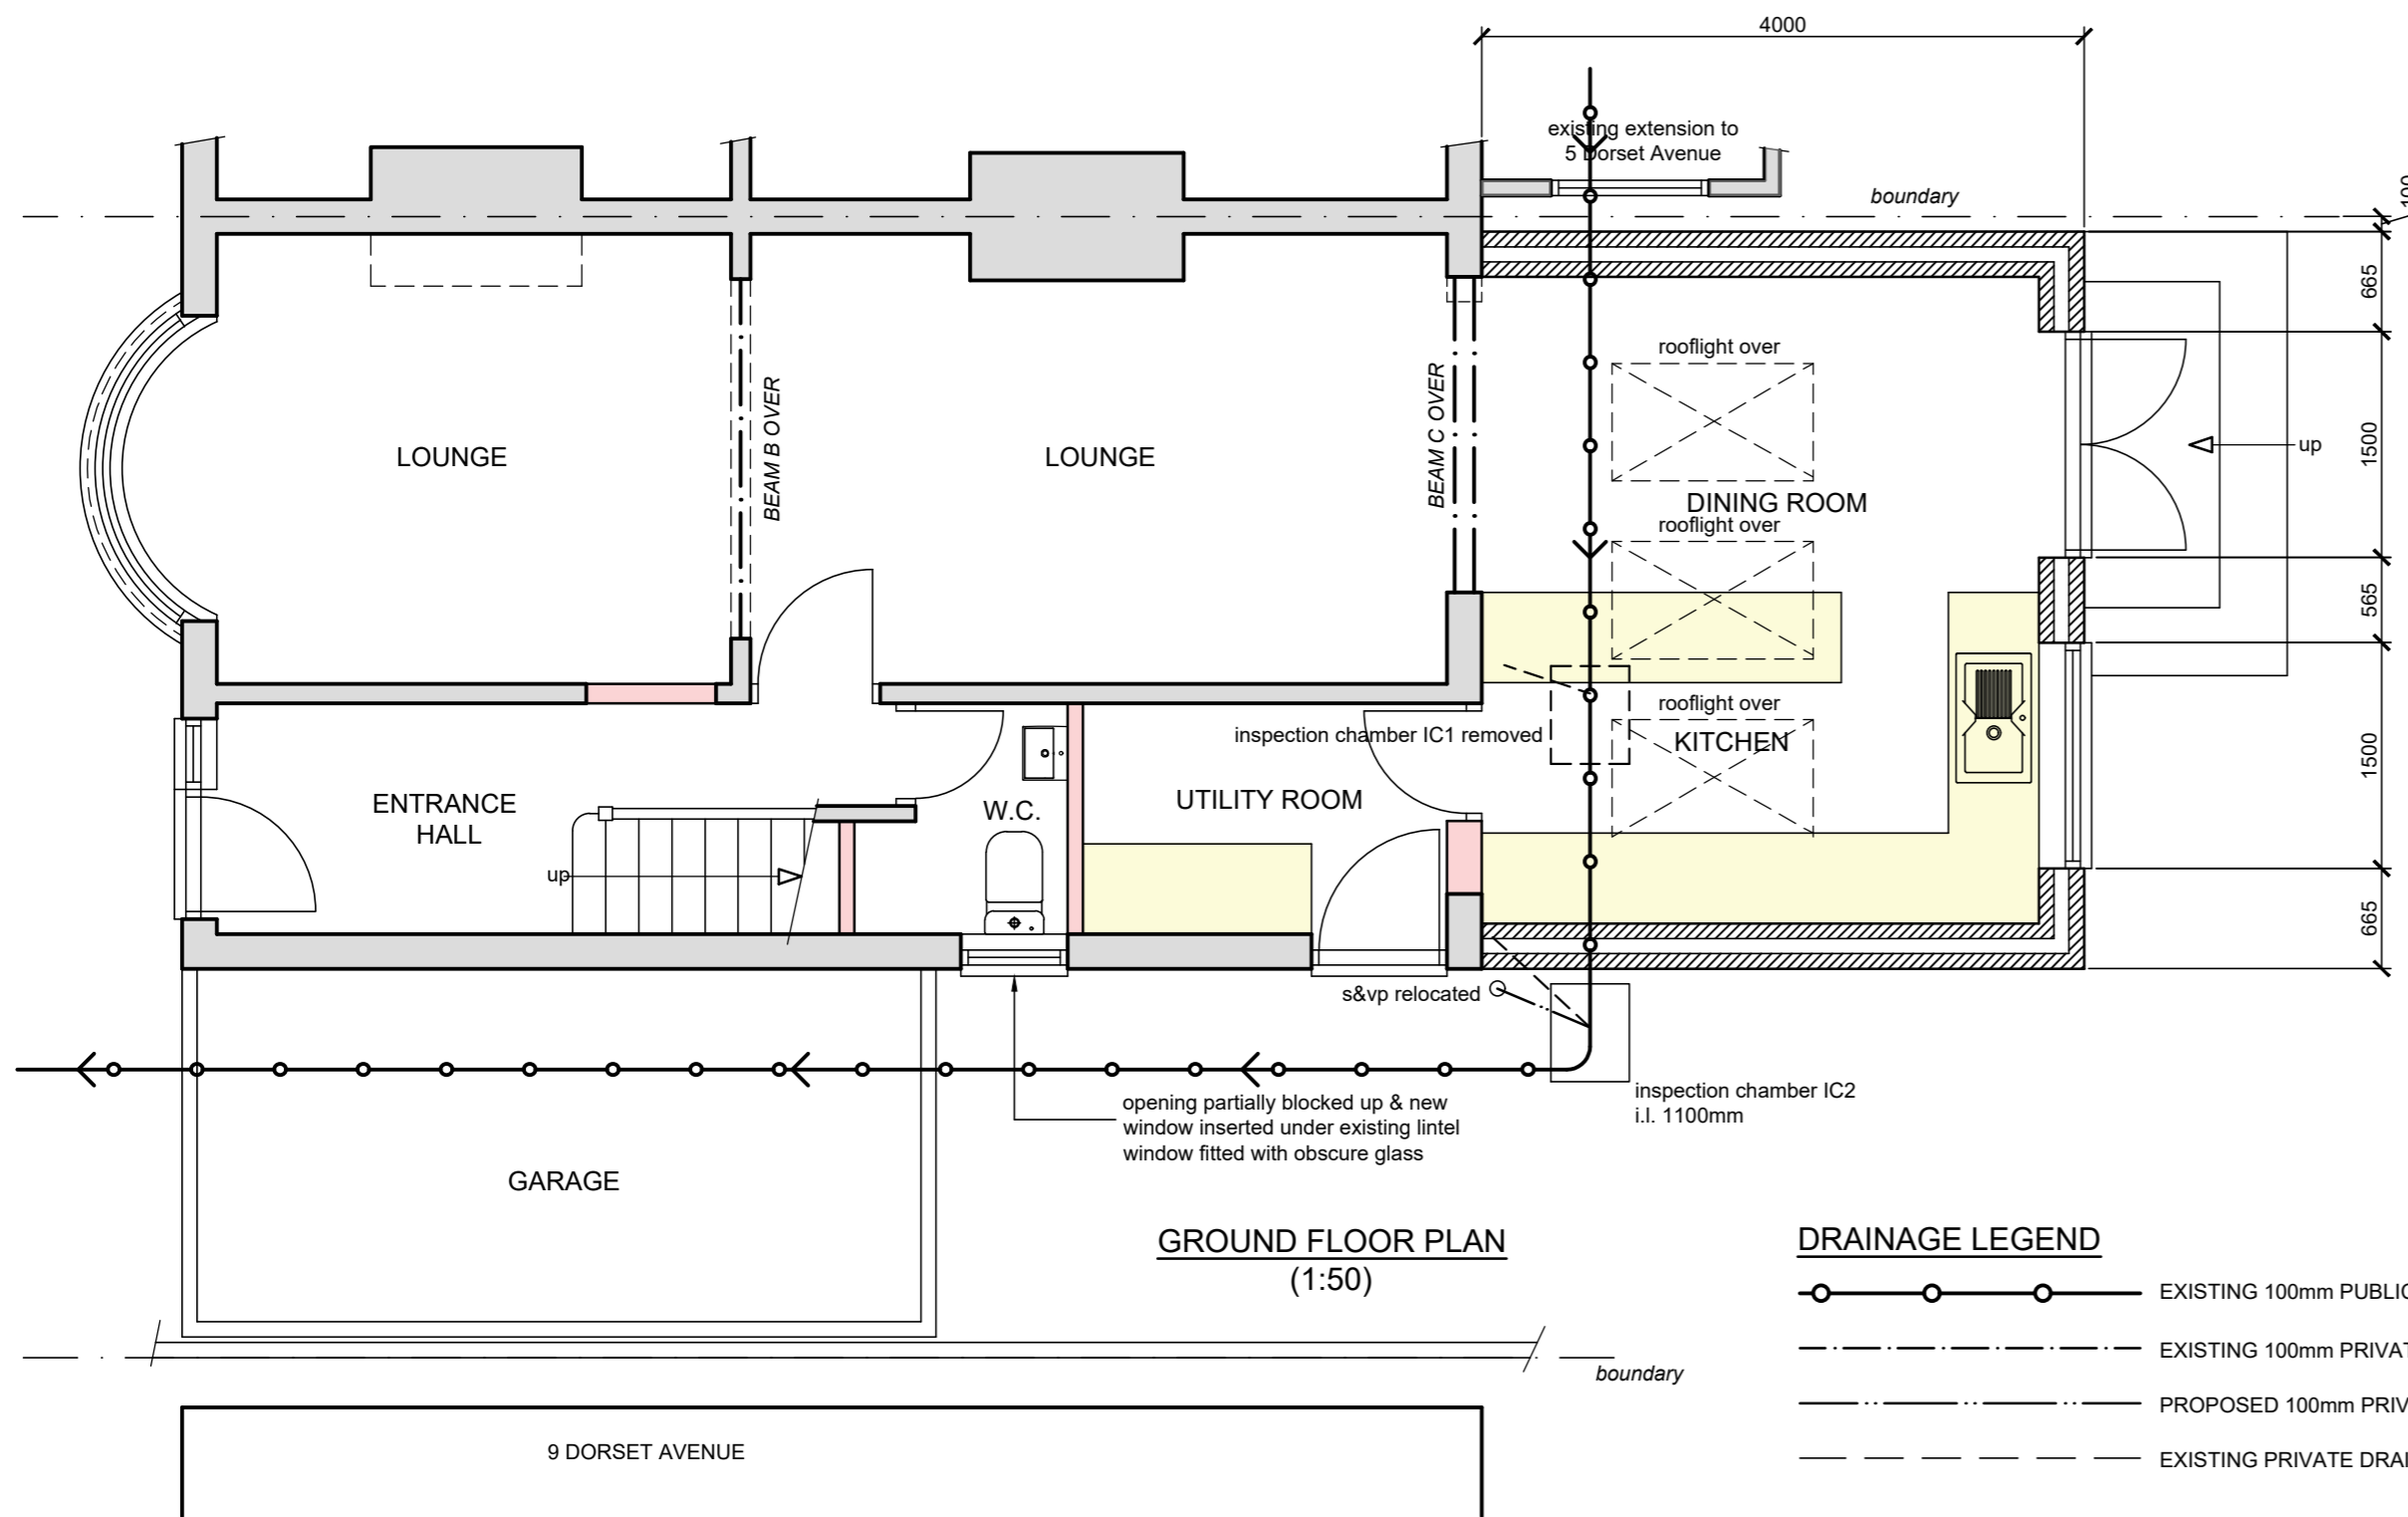

GROUND FLOOR PLAN
(1:50)

DRAINAGE LEGEND

- EXISTING 100mm PUBLIC SEWER
- EXISTING 100mm PRIVATE DRAIN
- PROPOSED 100mm PRIVATE DRAIN
- EXISTING PRIVATE DRAIN REMOVED

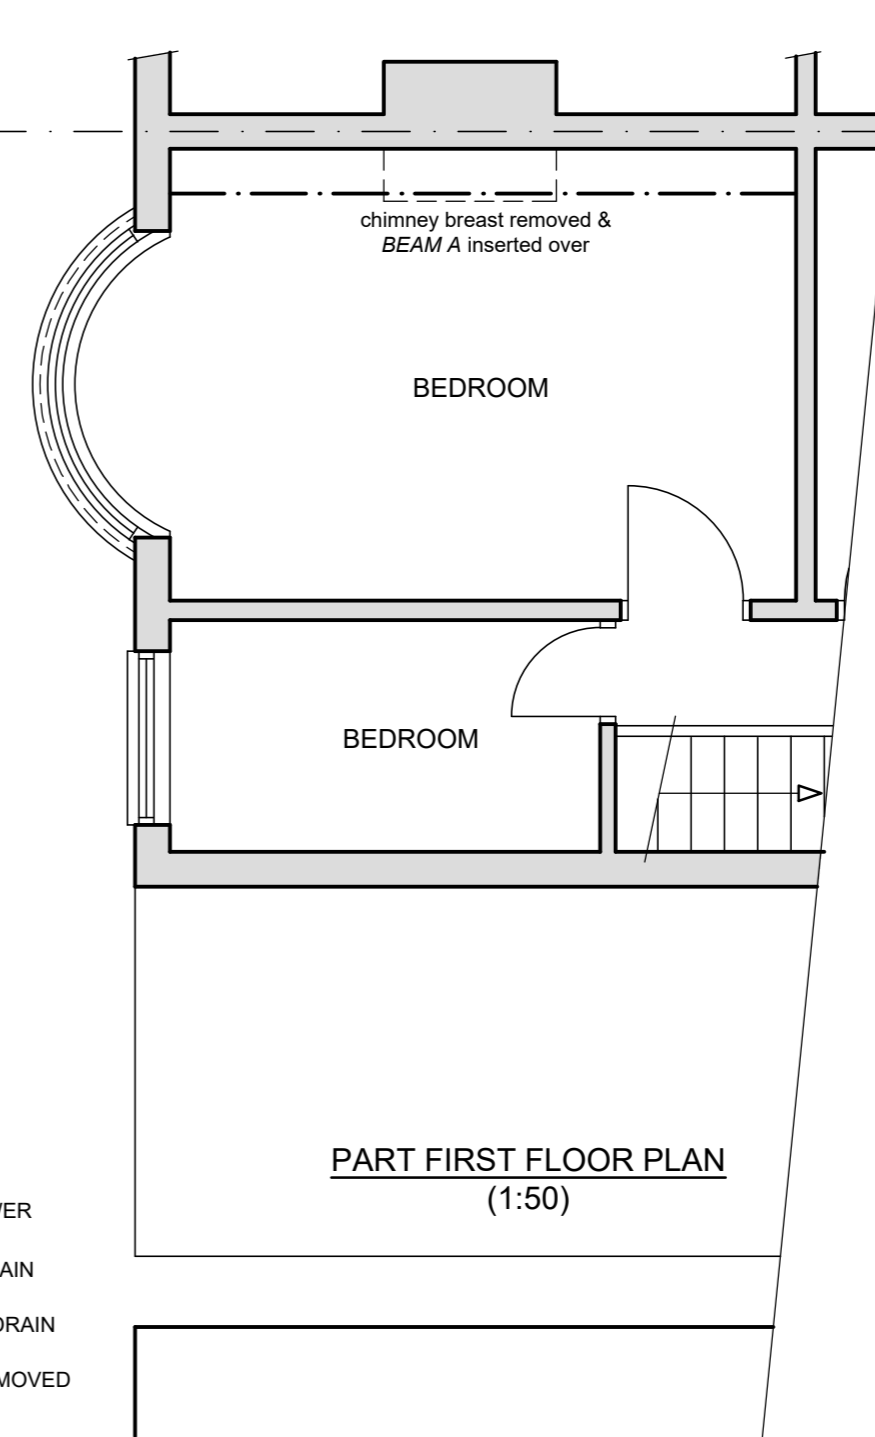

PART FIRST FLOOR PLAN
(1:50)



SCALE
SCALE BAR @ 1:100



SCALE
SCALE BAR @ 1:50

01/12/21	A	External door added to utility room
Date	No	Revision

Penfold Project Services

Epmarket, Wrotham Road, Meopham, Kent, DA13 0JH
Telephone: 01474 816690
e-mail: apenfold448@btinternet.com

Job Title: **7 DORSET AVENUE
WELLING
KENT
DA16 2PX**

Dwg Title: **PLANS & ELEVATIONS
AS PROPOSED**

Scale: 1:50 & 1:100 @ A2

Dwg No.: **02A**

Date: March 2019