


Proposed ground floor plan @ 1:50

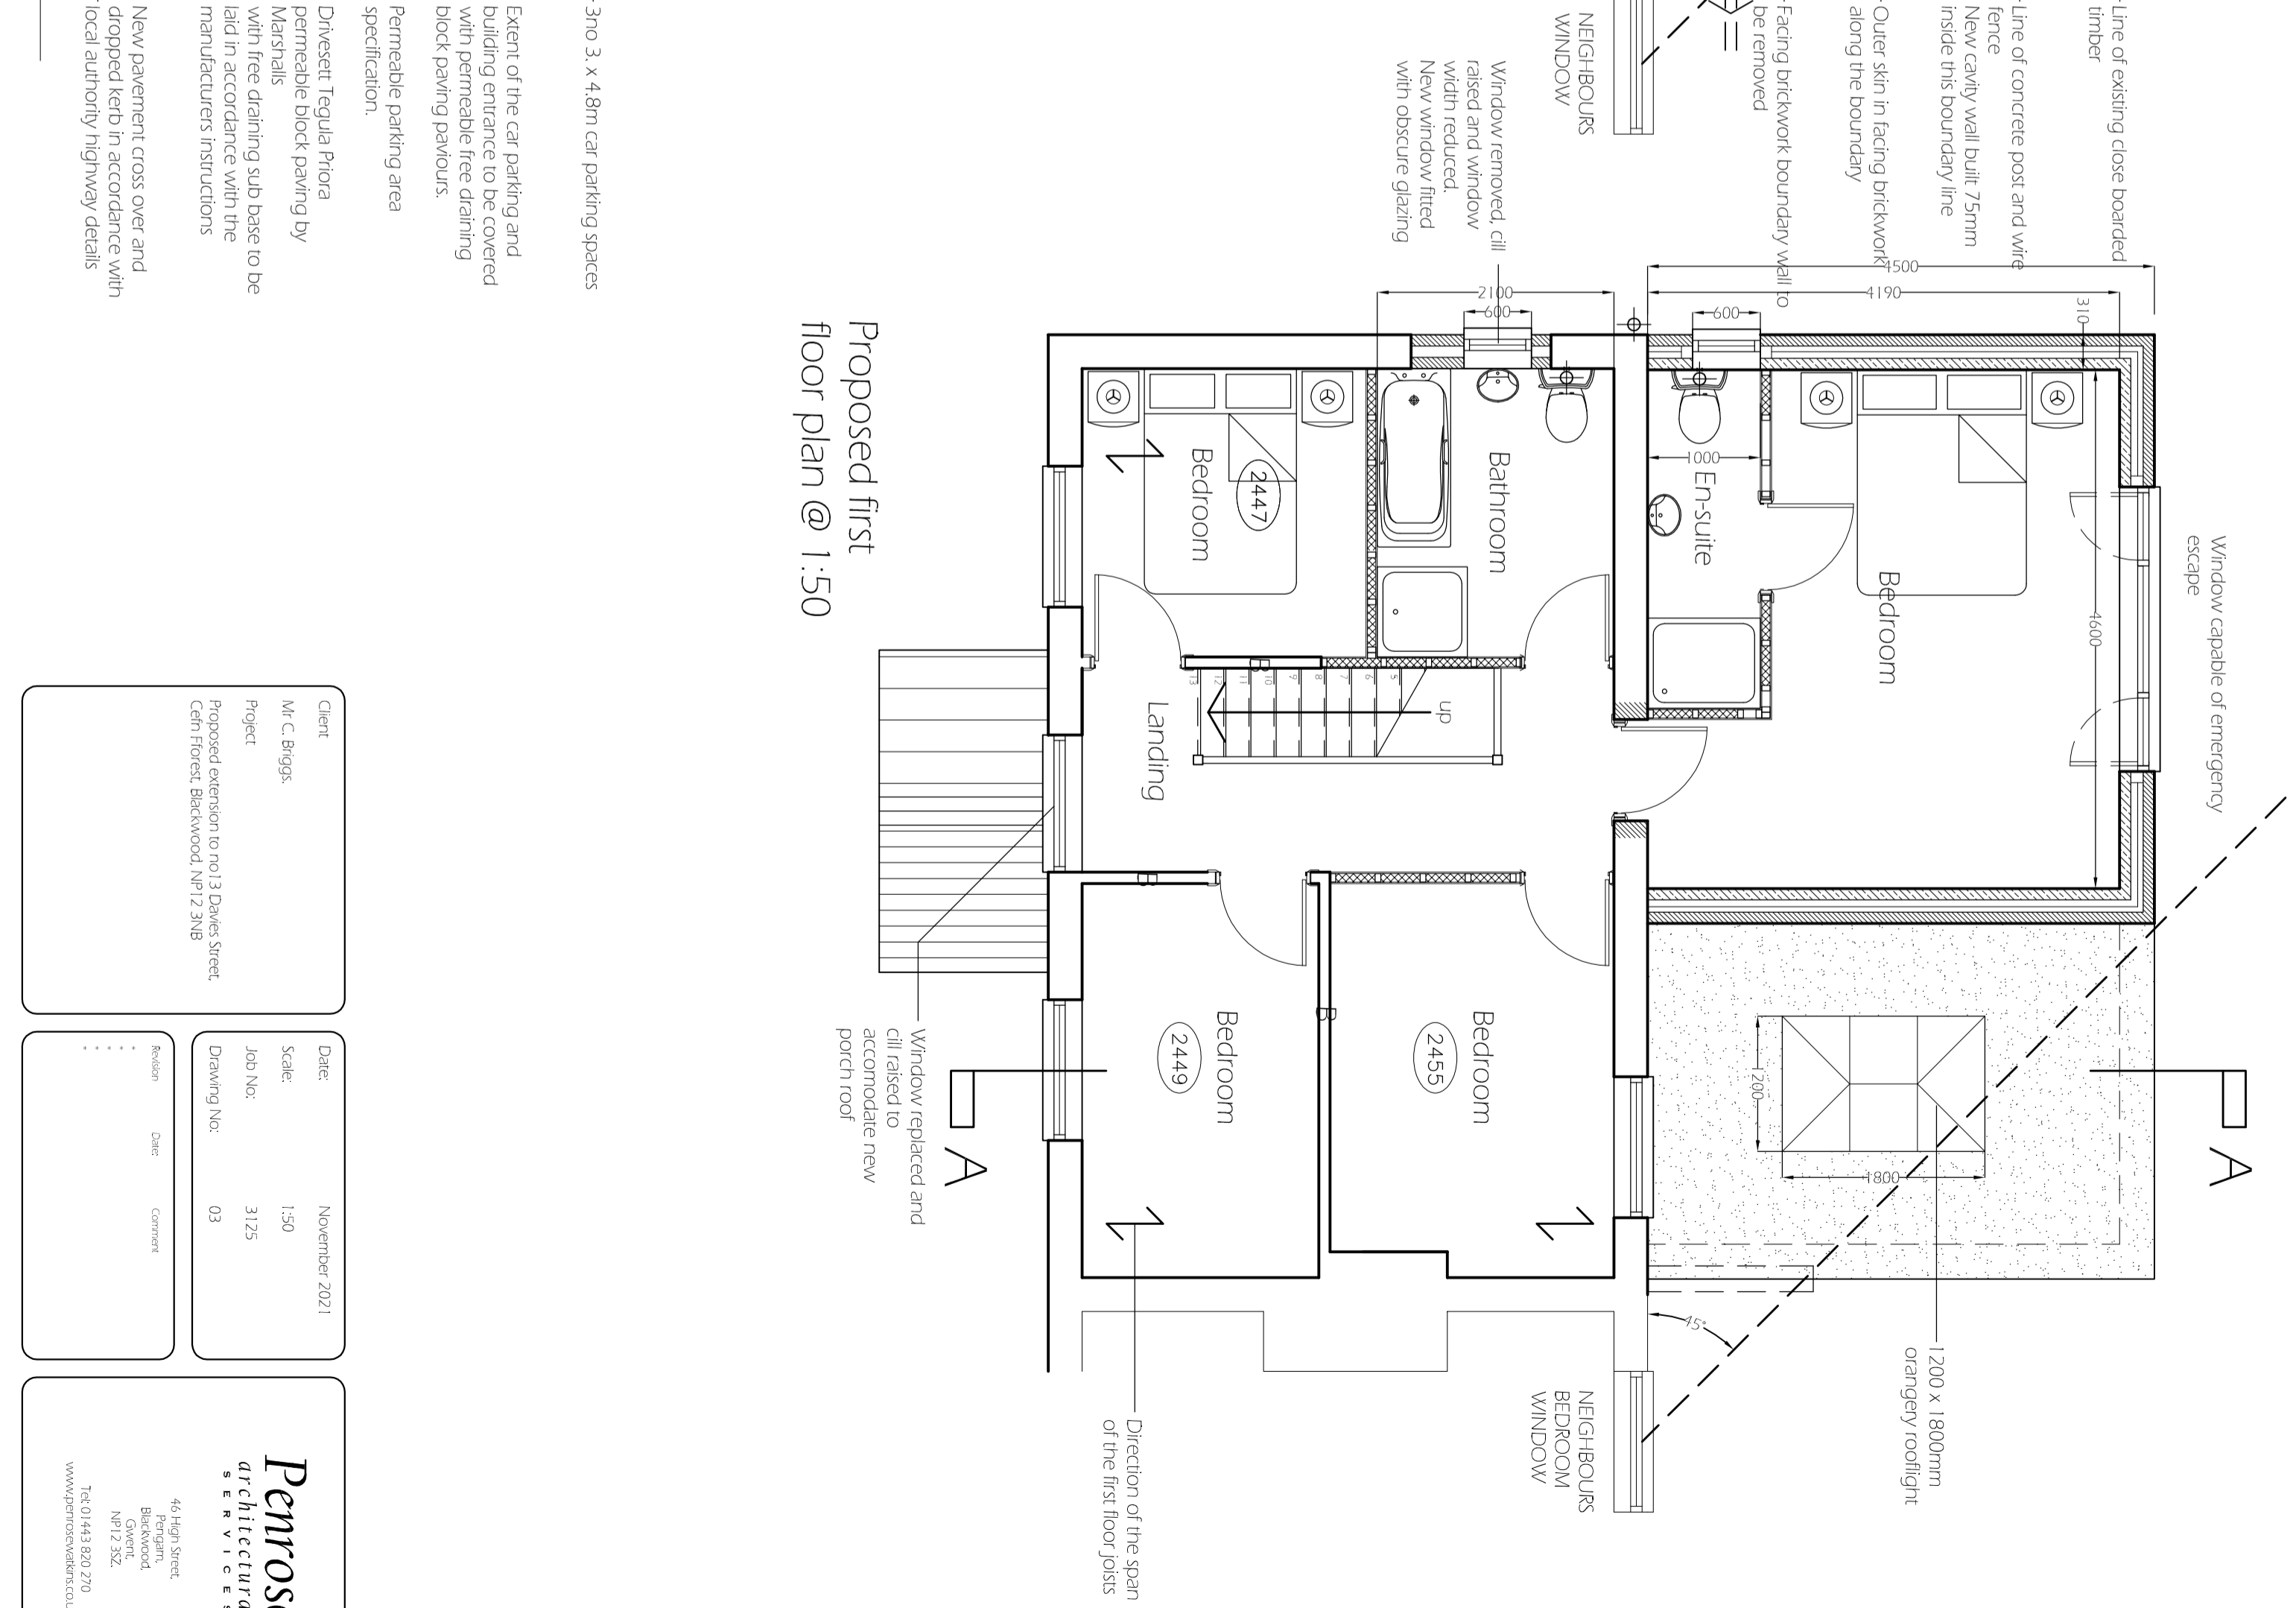

Proposed first floor plan @ 1:50

- 3no 3. x 4.8m car parking spaces
- Extent of the car parking and building entrance to be covered with permeable free draining block paving paviments.
- Permeable parking area specification.
- Drivesett Tegula Priora permeable block paving by Marshalls with free draining sub base to be laid in accordance with the manufacturers instructions
- New pavement cross over and dropped kerb in accordance with local authority highway details

Client: Mr C. Briggs.
 Project: Proposed extension to no.13 Davies Street, Cefn Forest, Blackwood, NP12 3NB

Date: November 2021
 Scale: 1:50
 Job No: 3125
 Drawing No: 03

Penrose
 architectural
 services

44 High Street
 Porthkerry
 Blackwood
 NP12 3SZ
 Tel: 01443 820 270
 www.penrosearchitects.co.uk