

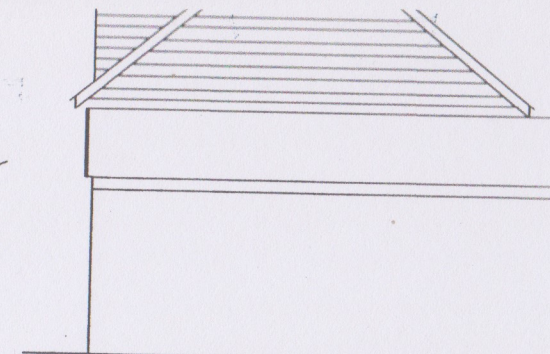


EXISTING FRONT VIEW NORTH ELEVATION
SEE BLOCKPLAN SHEET 5
ARROW G

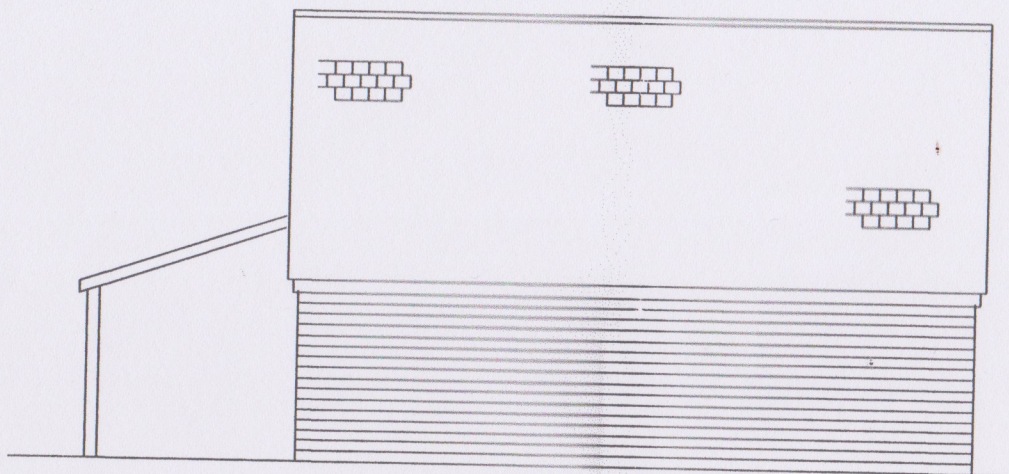


EXISTING VIEW ON ARROW B

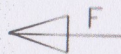

EXISTING REAR VIEW
SOUTH ELEVATION

SWIFT NEST BOXES ARE
UNDER EAVES OF NORTH
FACING WALL

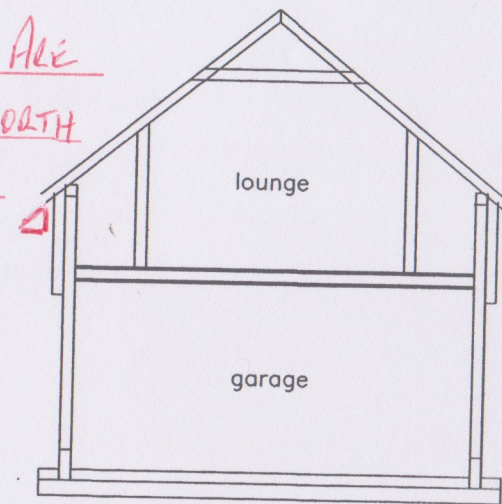

SECTION F - F

← NORTH

ation to

r
oil
rain

comply

ls to be
nent
ials.

CLIENT:- MR ANDREW MARRI
BRIAR BANK
DUNCTON
WEST SUSSEX
GU280JY

	DRAWN BY	TITLE PROPOSED CHANGE OF USE FROM OCCASIONAL FAMILY ACCOMMODATION TO HOLIDAY LET
	DATE	
SCALE 1:100	UNLESS STATED OTHERWISE	DRG.No. 301120
ALL DIMENSIONS IN MM.		