


HLF SP 002

Hyde Lane Farm, Stratford Road, Foscott, Buckinghamshire, MK18 5EX

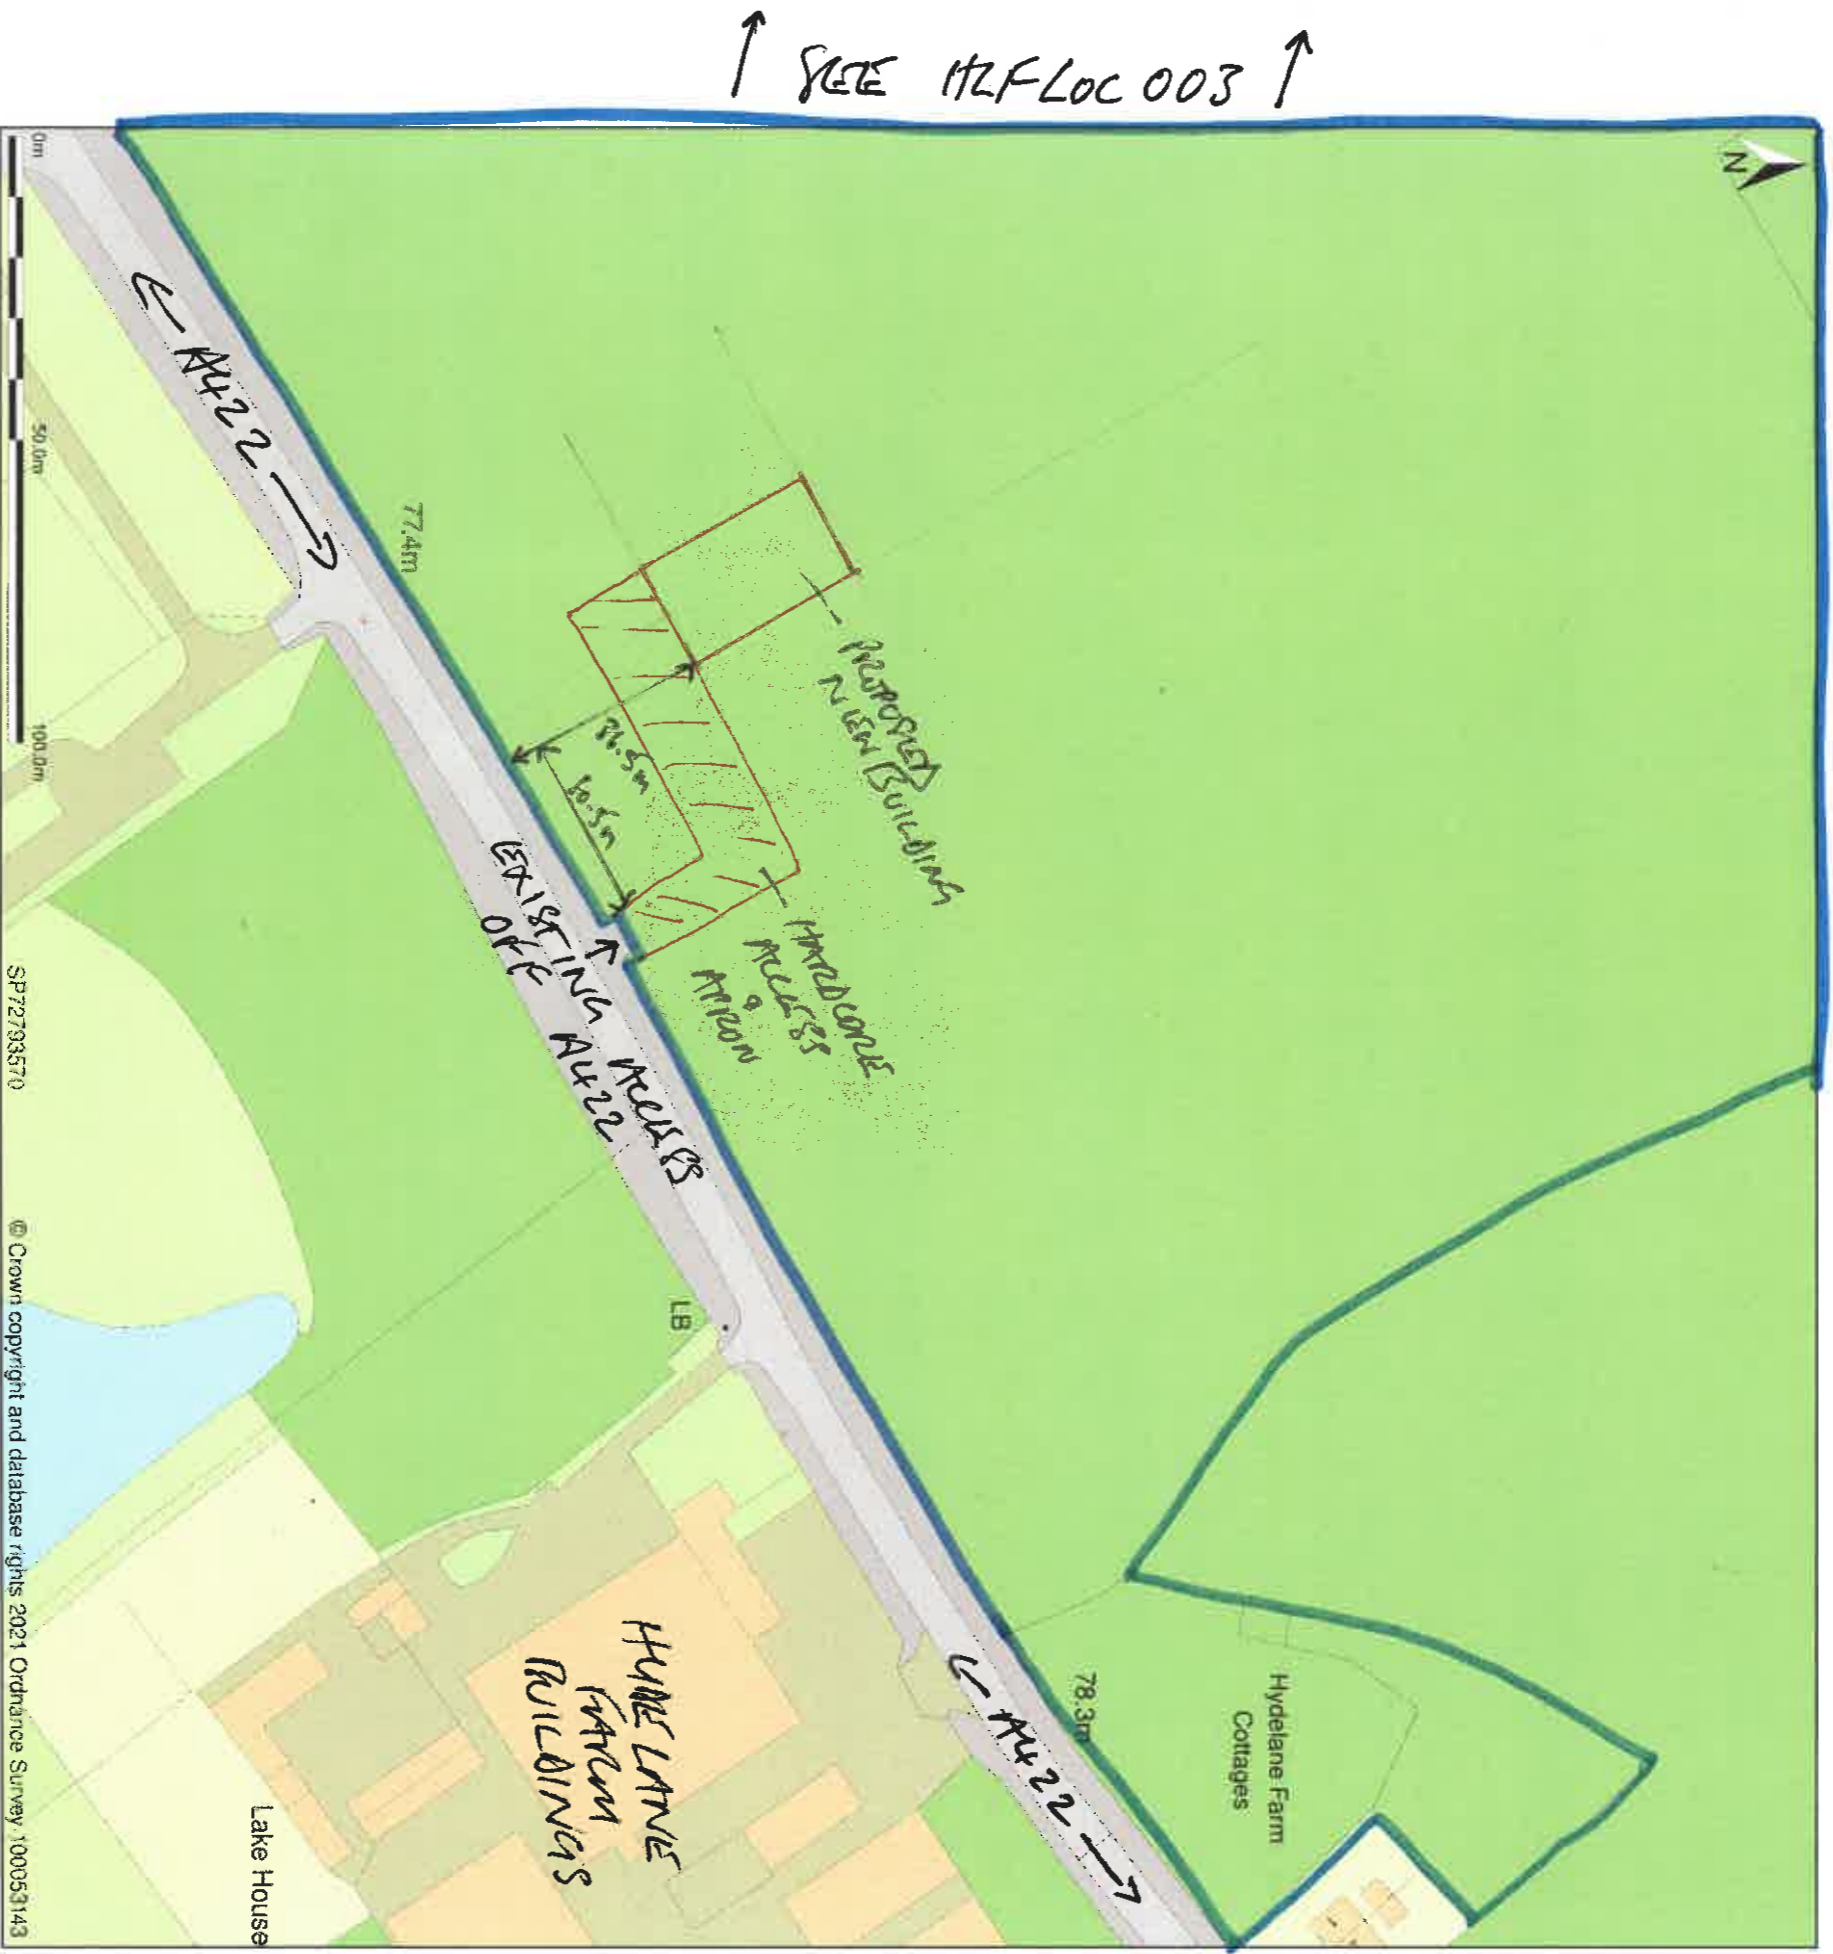

↑ SEE HLF LOC 003 ↑

HLF SP 002      SCALE: 1:1250

- PROPOSED SITE OF NEW BUILDING
- IMPROVED HARD CORE ACCESS & APPROX
- BOUNDARY OF LAND OWNED BY HYDE LANE FARM

**Alasdair Lowe Ltd, OX15 6LQ**  
Reproduced from Ordnance Survey with the permission of H M Stationary Office  
Licence No: AL100035274

Site Plan shows area bounded by: 472646, 19, 235559, 77, 472946, 19, 235859, 77 (at a scale of 1:1250). OSGridRef: SP72793570. The representation of a road, track, or path is no evidence of a right of way. The representation of features as lines is no evidence of a property boundary. Produced on 9th Dec 2021 from the Ordnance Survey National Geographic Database and incorporating surveyed revision available at this date. Reproduction in whole or part is prohibited without the prior permission of Ordnance Survey. © Crown copyright 2021. Supplied by www.buyaplan.co.uk a licensed Ordnance Survey partner (100053143). Unique plan reference: 400591131-74E18E  
Ordnance Survey and the OS Symbol are registered trademarks of Ordnance Survey, the national mapping agency of Great Britain. Buy A Plan logo, pdf design and the www.buyaplan.co.uk website are Copyright © Pass Inc Ltd 2021