
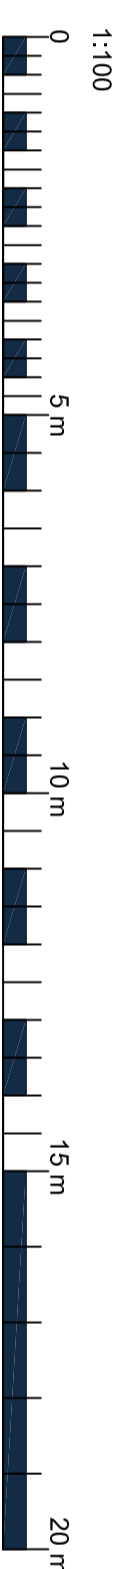


# FLOOR PLAN & ELEVATIONS

Scale 1:100

- NOTES:
1. Use written dimensions only. All dimensions to be checked on site and any discrepancies reported to ACORUS immediately. If in doubt ask.
  2. Where relevant, significant hazards have been identified on the drawing. Hazards which should be obvious to a competent contractor or unforeseeable have not been identified.
  3. This drawing is confidential and remains the exclusive property of ACORUS.
  4. Ordnance Survey Paper Map Copying Licence Number: 100039456.  
© ACORUS Rural Property Services Ltd.

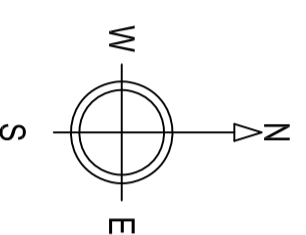

Rev.	Date	Description	Dwn	CHK
Rev. 1	Date.	Amendment.	Drawn	Checked

PROJECT  
PARTNER  
LAND EAST OF BUNGLARS HALL  
MK17 0LA

TITLE  
PROPOSED DWELLING  
PLAN & ELEVATIONS

SCALE  
AS SHOWN @A2

JOB NO. PBH/BB21/102

DATE 04/21

DRAWN BY EB

CHECKED BY BB

DRAWING NO. 100\_02

REVISION



**ACORUS**

acorus.co.uk

Planning. Design. Property.

**PRELIMINARY**