



Extension & Alterations are to make dwelling more suitable for disabled occupant.



Rear Elevation as Existing




Front Elevation as Existing

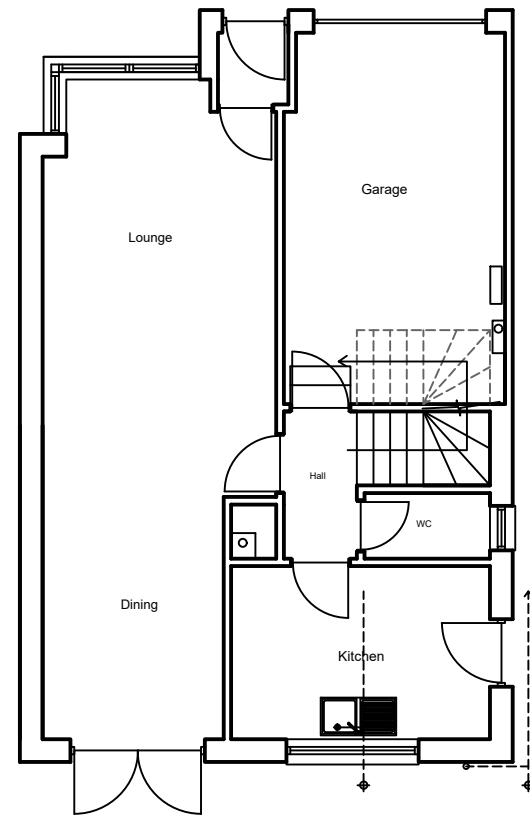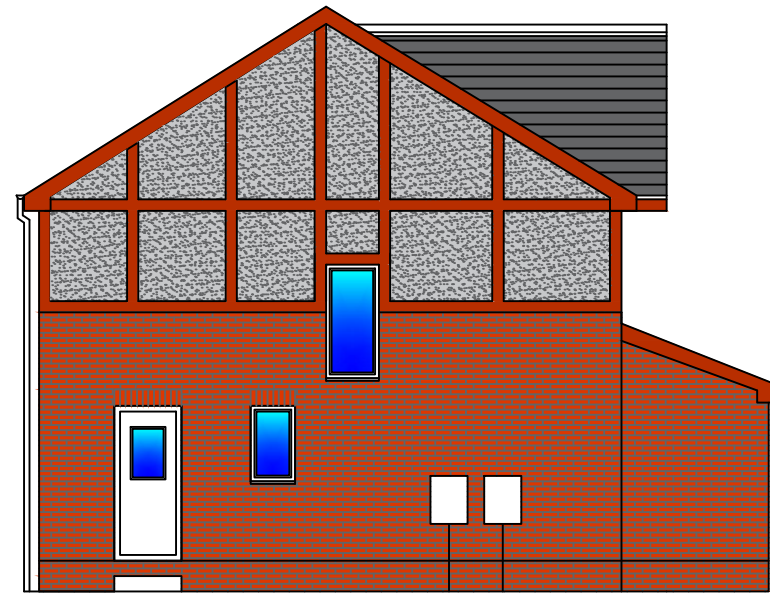

GF Plan as Existing



Location Plan 1:1250

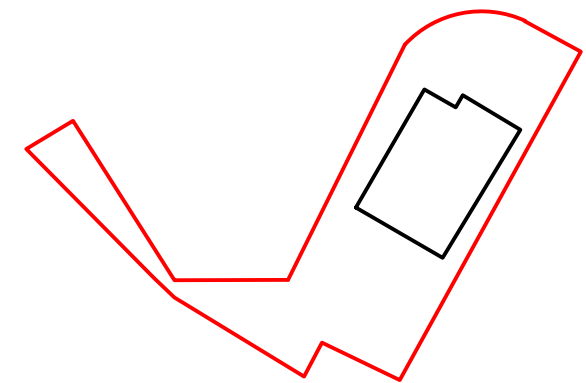

Site Plan 1:500

CLIENT Elizabeth Black 17 Kilpatrick Way Uddingston G71 6TX 07827321136	
Internal alterations, extension and garage conversion	
DRAWING No 001	
SCALE 1:100	DATE 11/10/21