




Existing Front (South) Elevation

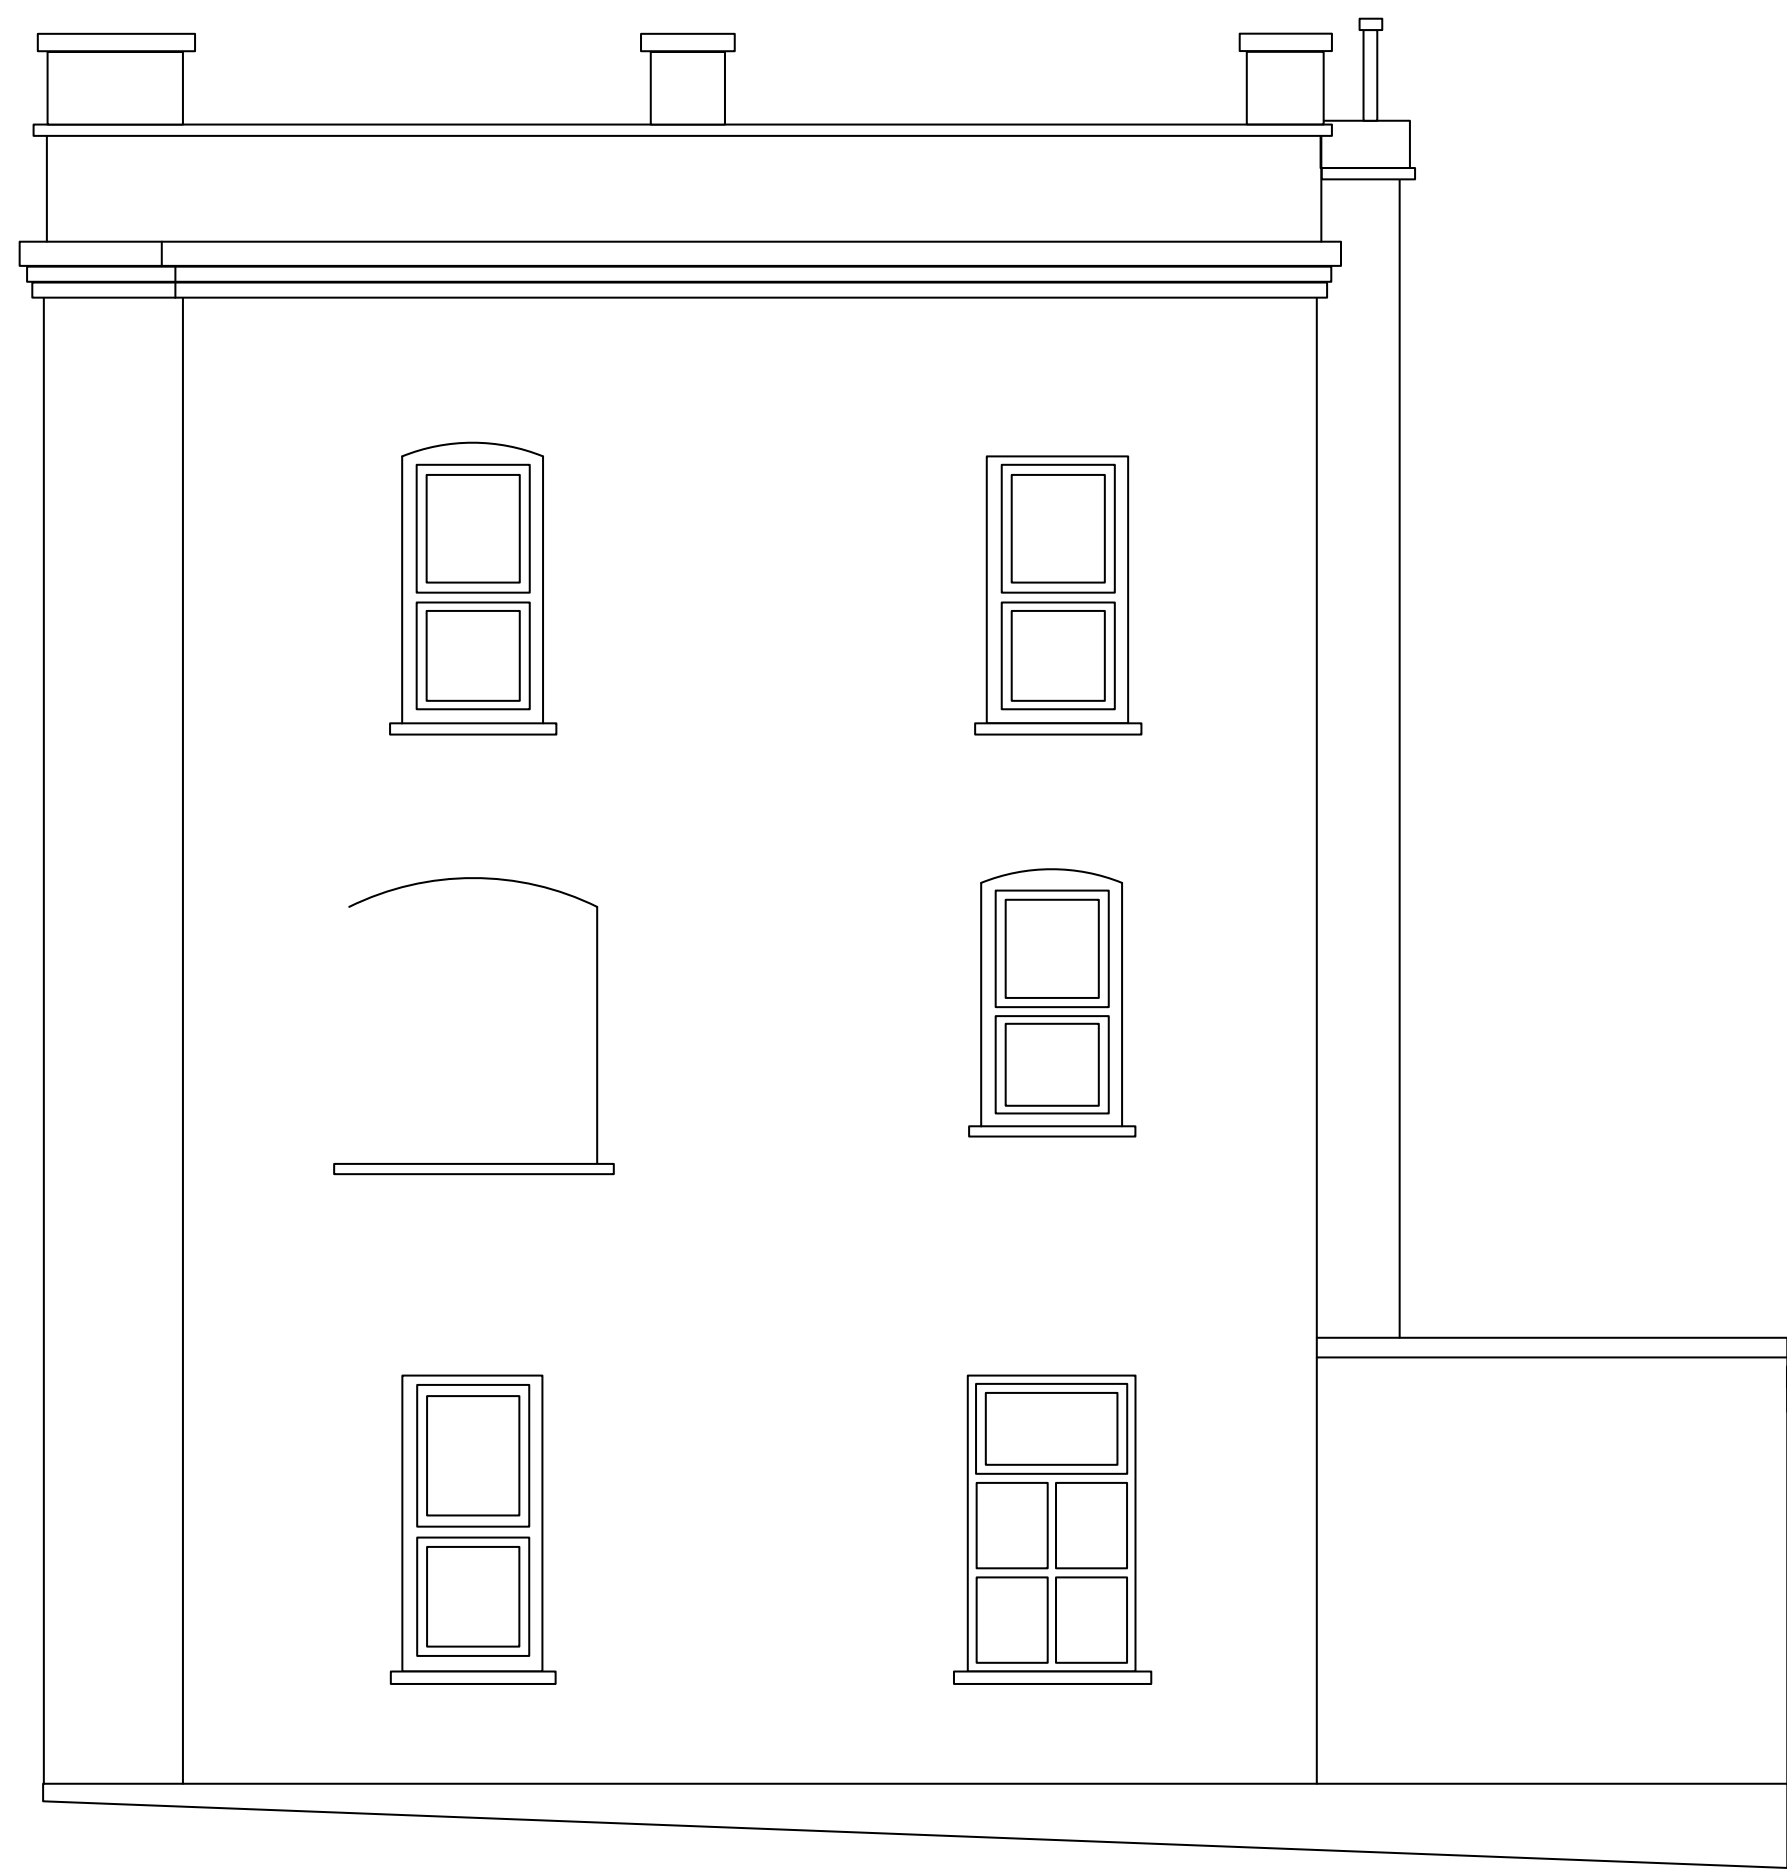

Existing Side (East) Elevation

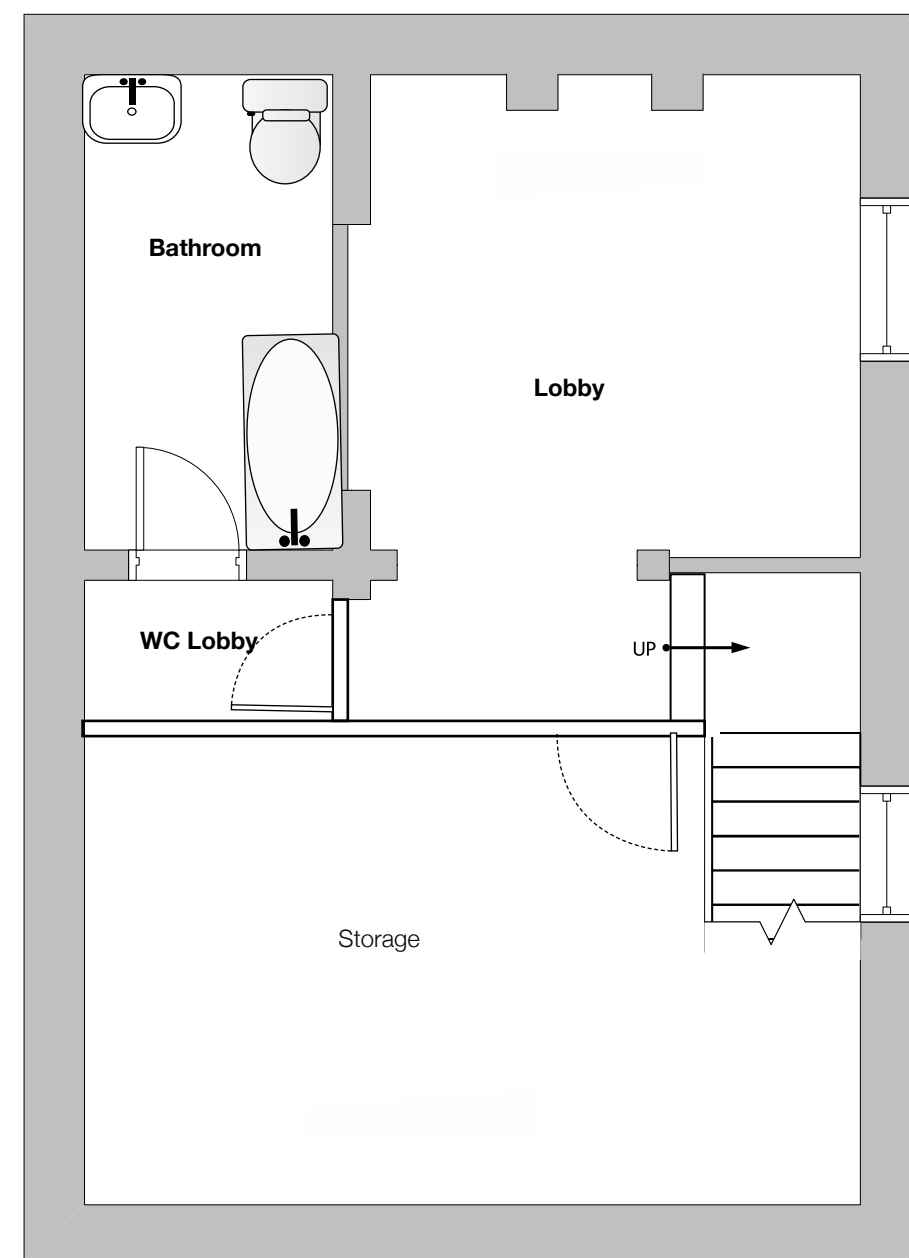


Proposed Basement Plan

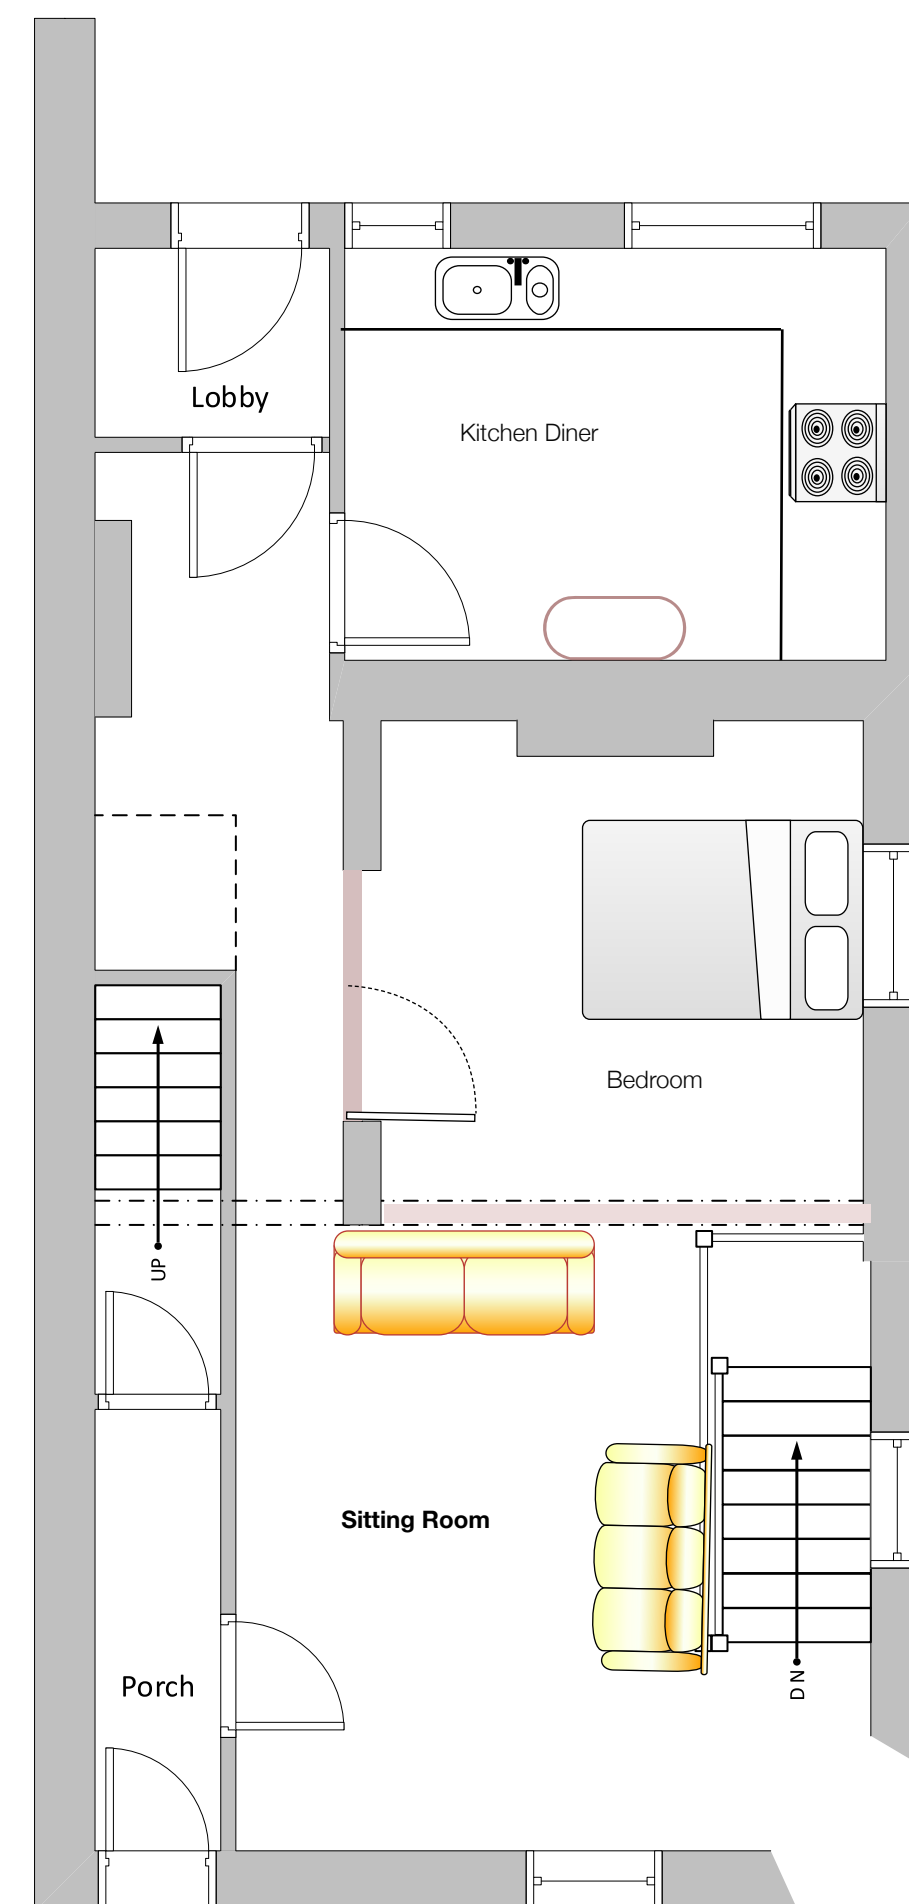

Proposed Ground Floor Plan

SITE DIMENSIONS ARE INDICATIVE
DO NOT SCALE FROM THE DRAWINGS TAKE ACCURATE SITE MEASUREMENTS PRIOR TO ORDERING MATERIALS AND PRIOR TO COMMENCING WORK.
IT IS THE APPLICANTS / CONTRACTORS RESPONSIBILITY TO ASCERTAIN THE EXACT SCOPE OF WORKS REQUIRED
BOUNDARY LINES ARE DRAWN BASED ON VISIBLE EVIDENCE ON SITE AND EXISTING STRUCTURES
NEIGHBOURING BUILDINGS AND HAVE NOT BEEN SURVEYED THE POSITION OF THESE ARE INDICATIVE BASED ON ORDNANCE SURVEY DATA
THE DESIGNER TAKES NO RESPONSIBILITY FOR BOUNDARY DISPUTES OR BOUNDARY / LAND OWNERSHIP
ALL MEASUREMENTS TO BE CHECKED BY THE CLIENT AND ANY DISCREPANCIES REPORTED TO THE DESIGNER FOR RECTIFICATION PRIOR TO APPLICATION
NO DRAINS SURVEY HAS BEEN UNDERTAKEN AND THE DESIGNER TAKES NO RESPONSIBILITY FOR ISSUES ON SITE DUE TO THIRD PARTY ASSETS UNDERGROUND

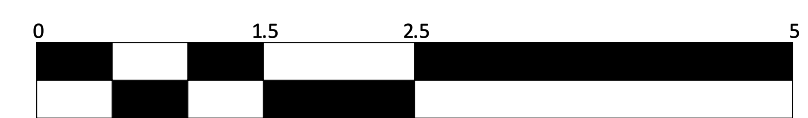

 PLANMAN 07768 632950	CONVERSION OF OFFICE TO RESIDENTIAL			
	39 HIGH STREET, NEWINGTON, KENT . ME9 7JR			
CLIENT: T&S ACOSTIC CONTRACTS LTD	SIZE: A1	FSM NO:	DWG NO - 0101	REV:
DRAWN BY: GW	SCALE: 1:50	SHEET		1 OF 3