


Existing First Floor Plan

1:100

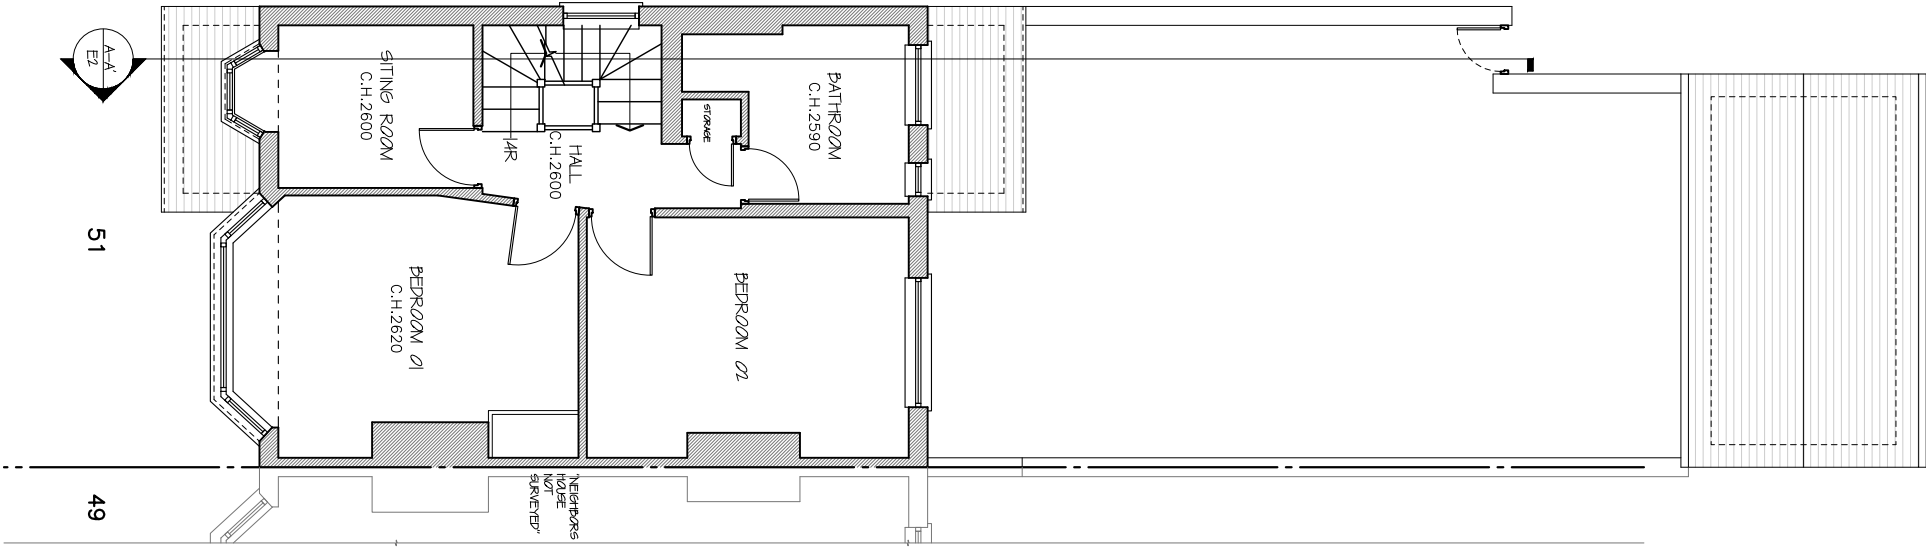

Proposed First Floor Plan

1:100

All works to be carried out in accordance with current building regulations and as per signed contract. All dimensions / levels to be checked and verified on site before commencing any work and any discrepancies to be reported to the office immediately. This drawing to be read in conjunction with contract documents, project working drawings, specification, all consultants / specialist drawings, details and specification. All materials to be used in the construction of the external surfaces of the new works shall match those in the existing building.

CLIENT:
Quinn

DRAWING TITLE:
First Fl Plans

JOB TITLE:
Rear extension

JOB REF / ADDRESS:
EW202100135 51 Park View W3 0PU (Quinn)

SCALE: 1/100 @ A3
1/50 @ A3

DATE: **December 21**

PP Ref: **PP-**


JOB NO: **EW202100135**

PHASE: **Permitted**

DRAWING NO: **02**


DRAWN BY: **NP**

REVISION: **00**

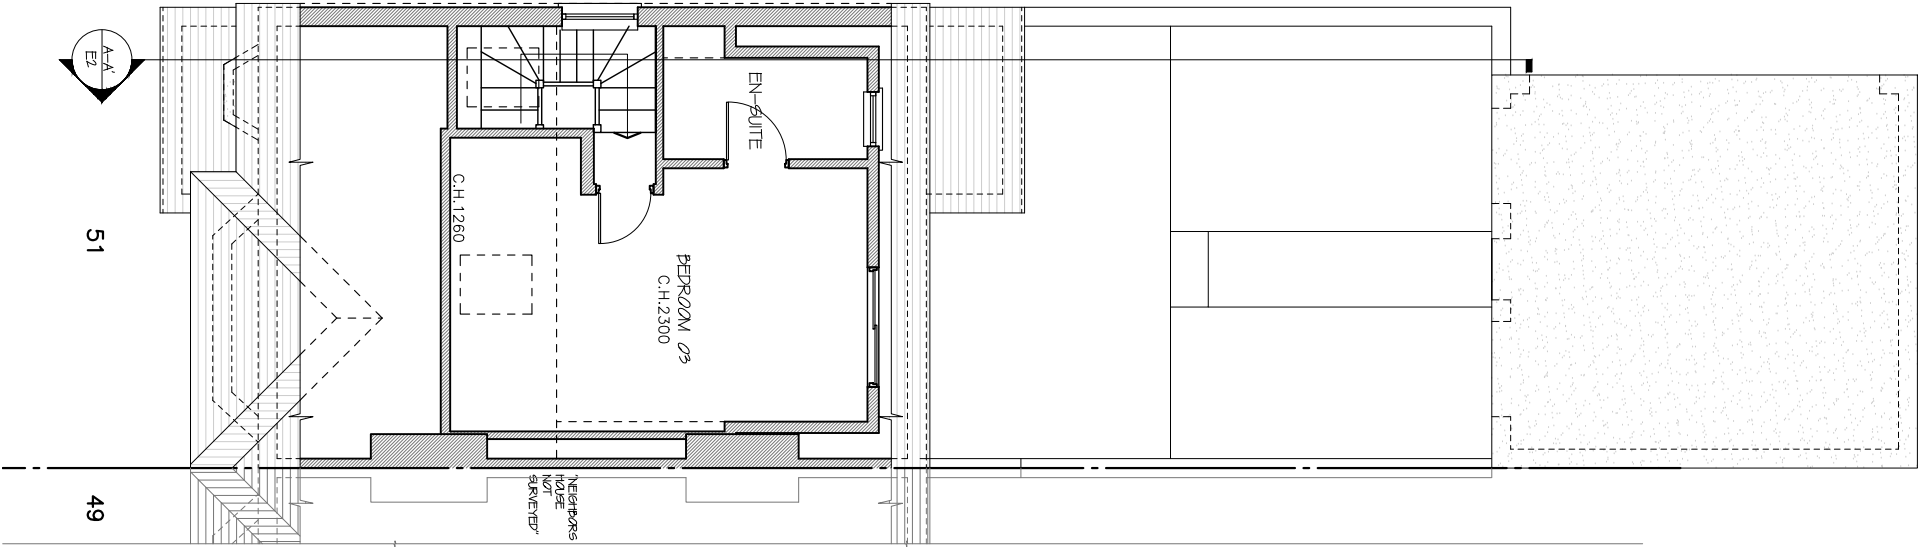

Existing Loft Plan

1:100

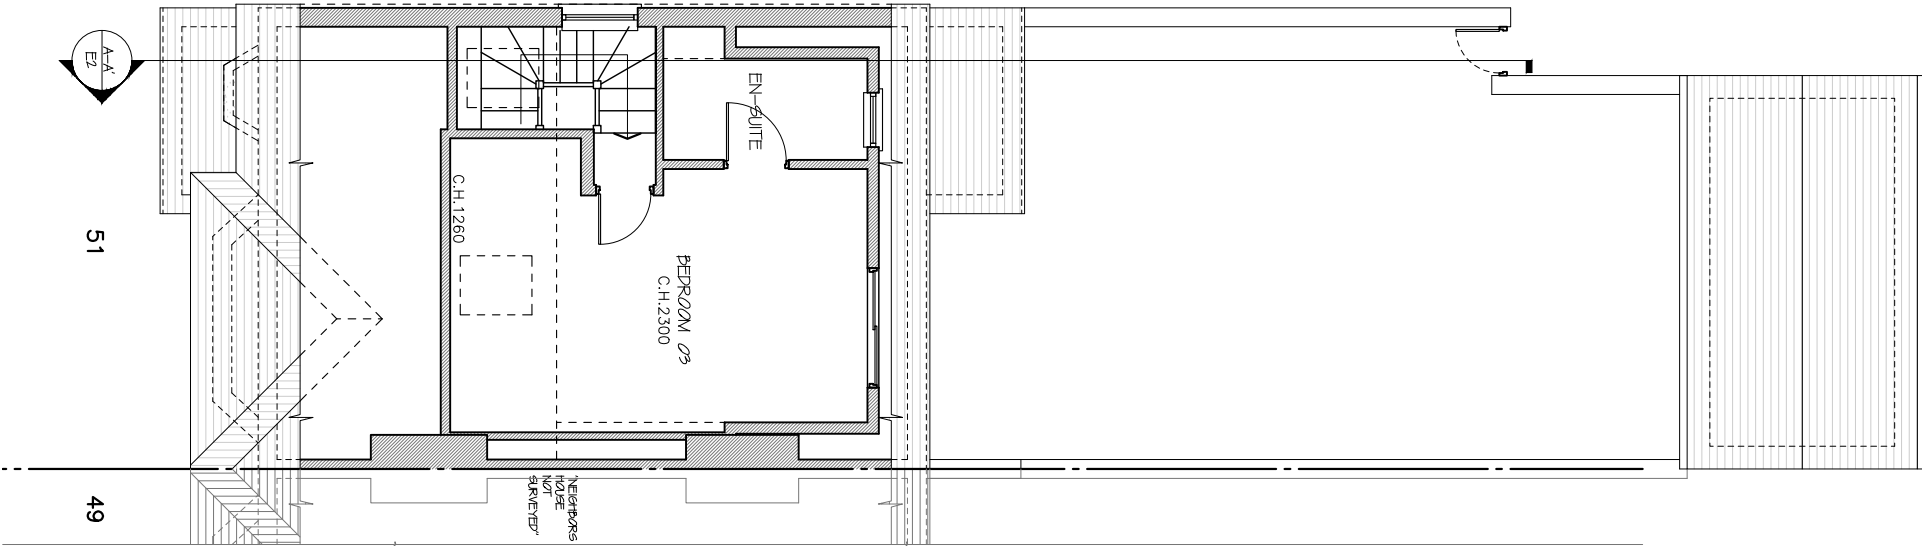

Proposed Loft Plan

1:100

All works to be carried out in accordance with current building regulations and as per signed contract. All dimensions / levels to be checked and verified on site before commencing any work and any discrepancies to be reported to the office immediately. This drawing to be read in conjunction with contract documents, project working drawings, specification, all consultants / specialist drawings, details and specification. All materials to be used in the construction of the external surfaces of the new works shall match those in the existing building.

CLIENT:
Quinn
DRAWING TITLE:
Loft Plans


JOB TITLE:
Rear extension
JOB REF / ADDRESS:
EW202100135 51 Park View W3 0PU (Quinn)

SCALE: 1/100 @ A3
1/50 @ A3
DATE: **December 21**

PP Ref: **PP-**
JOB NO: **EW202100135**


PHASE: **Permitted**
DRAWING NO: **03**

DRAWN BY: **NP**
REVISION: **00**

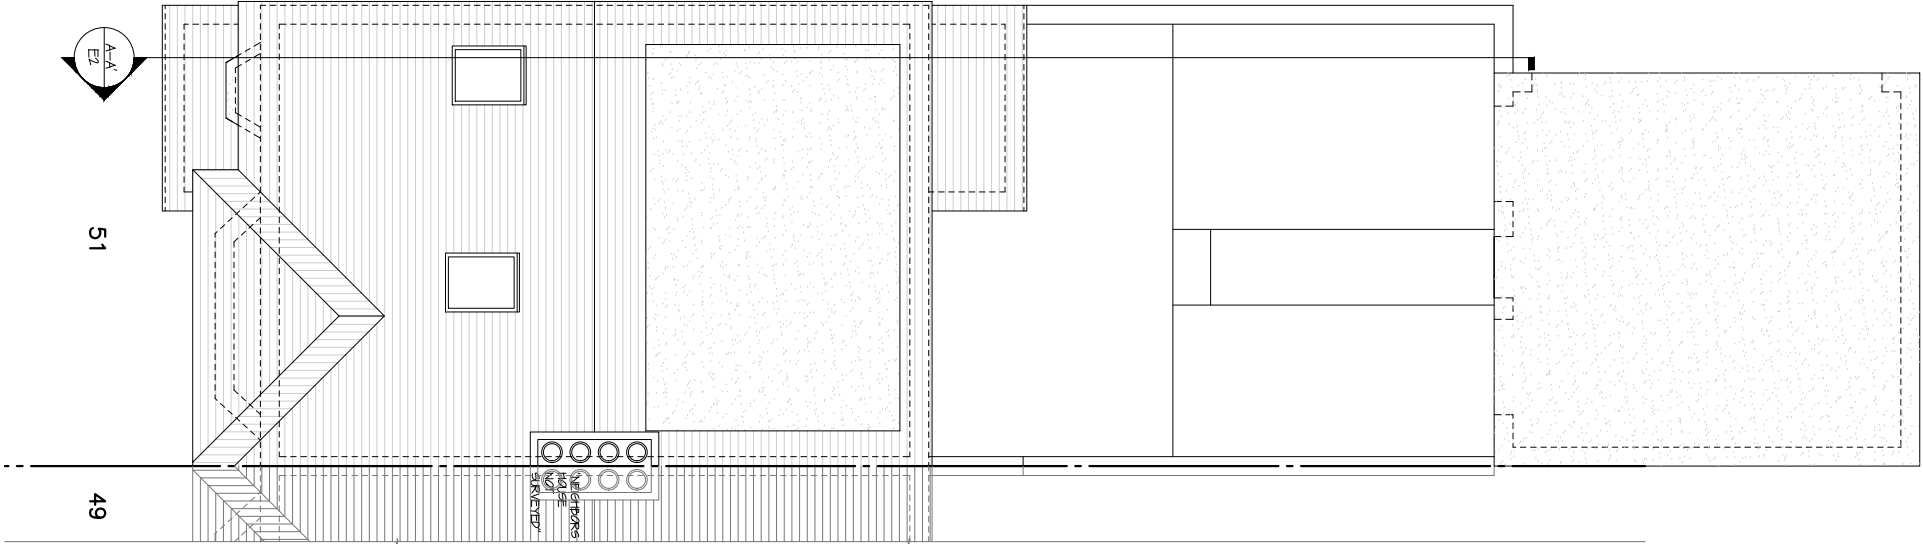MORE
SPACEHEAD OFFICE
112 GUNNERSBURY AVENUE,
TEL: 020 8896 0777
LONDON, W5 4HB.
FAX: 020 8896 2200

Existing Roof Plan

1:100

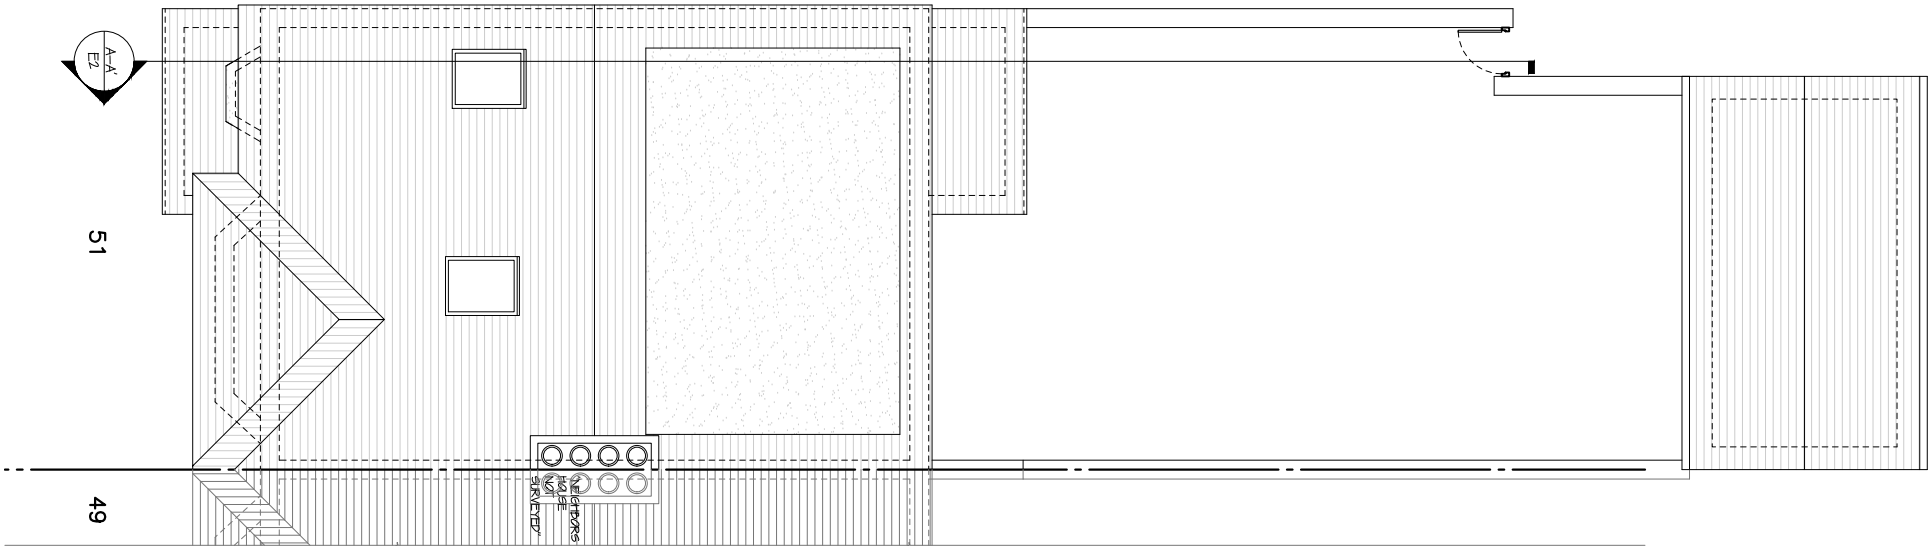

Proposed Roof Plan

1:100

All works to be carried out in accordance with current building regulations and as per signed contract.
All dimensions / levels to be checked and verified on site before commencing any work and any discrepancies to be reported to the office immediately.
This drawing to be read in conjunction with contract documents, project working drawings, specification, all consultants / specialist drawings, details and specification.
All materials to be used in the construction of the external surfaces of the new works shall match those in the existing building.

CLIENT:
Quinn
DRAWING TITLE:
Roof Plans


JOB TITLE :
Rear extension
JOB REF / ADDRESS :
EW202100135 51 Park View W3 0PU (Quinn)

SCALE :
1/100 @ A3
1/50 @ A3
DATE :
December 21

PP Ref:
PP-
JOB NO :
EW202100135

PHASE :
Permitted
DRAWING NO :
04

DRAWN BY :
NP
REVISION:
00

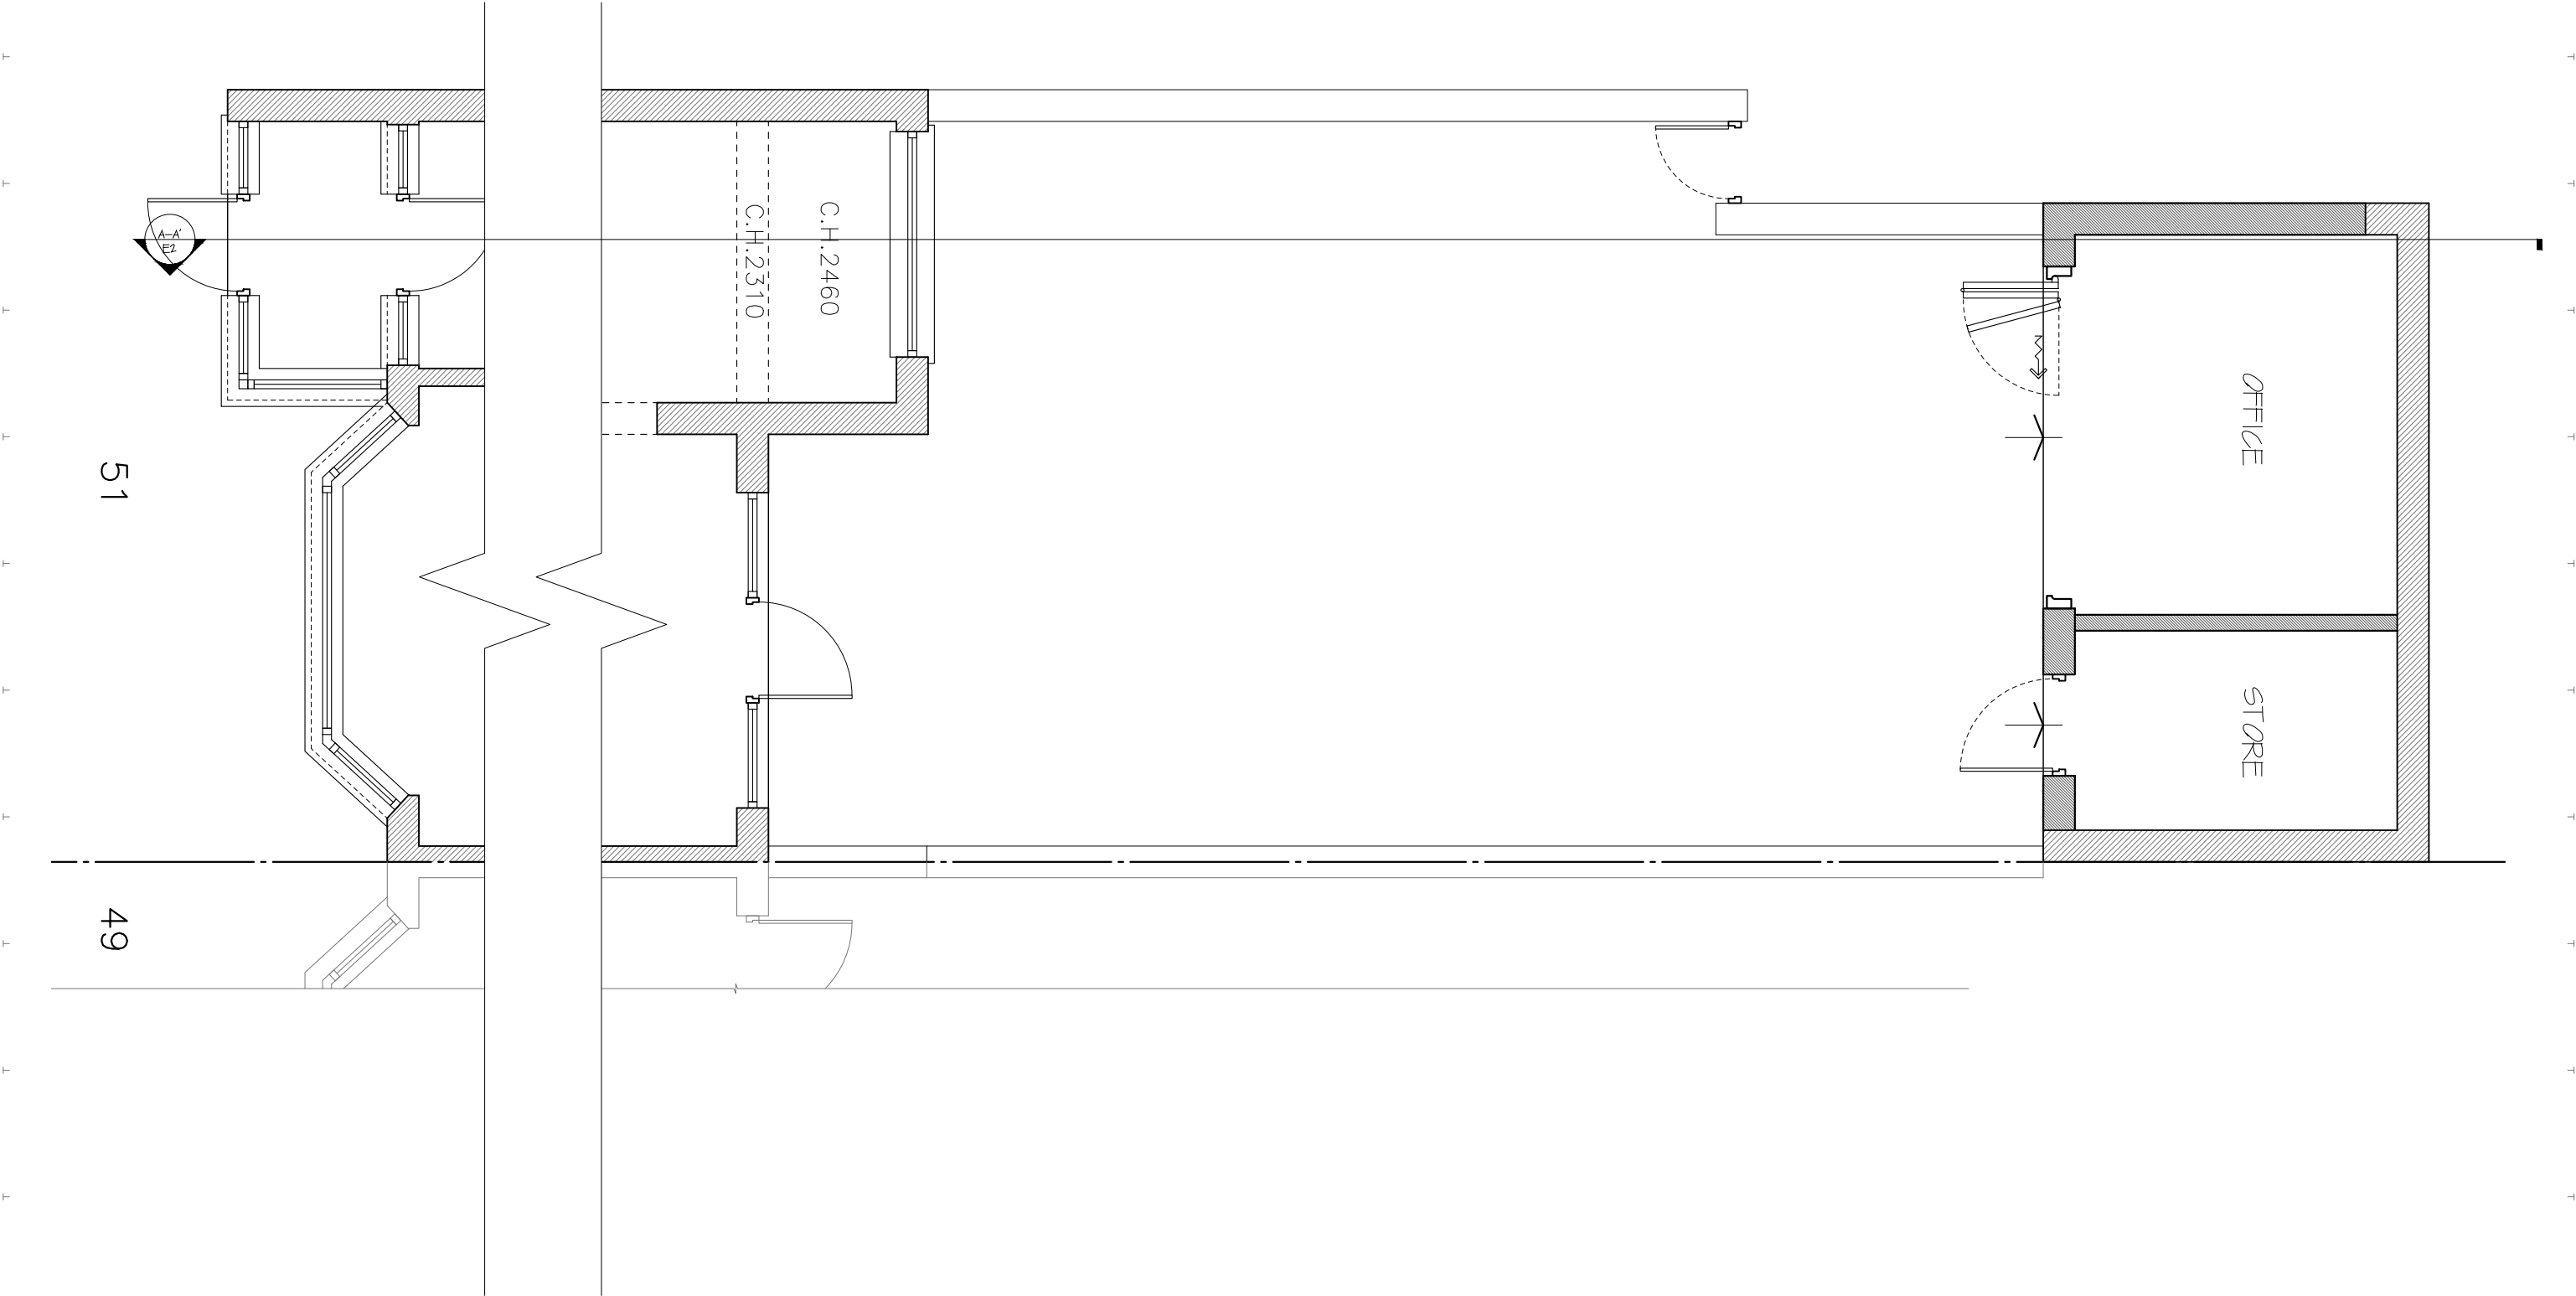MORE
SPACEHEAD OFFICE
112 GUNNERSBURY AVENUE,
TEL: 020 8896 0777
LONDON, W5 4HB.
FAX: 020 8896 2200

Proposed Ground Extension

1:50

All works to be carried out in accordance with current building regulations and as per signed contract.
All dimensions / levels to be checked and verified on site before commencing any work and any discrepancies to be reported to the office immediately.
This drawing to be read in conjunction with contract documents, project working drawings, specification, all consultants / specialist drawings, details and specification.
All materials to be used in the construction of the external surfaces of the new works shall match those in the existing building.

CLIENT:
Quinn

DRAWING TITLE:
Proposed Ground Extension

JOB TITLE:
Rear extension

JOB REF / ADDRESS:
EW202100135 51 Park View W3 0PU (Quinn)

SCALE: 1/100 @ A3
1/50 @ A3

DATE: **December 21**

PP Ref: **PP-**


JOB NO: **EW202100135**


PHASE: **Permitted**

DRAWING NO: **05**


DRAWN BY: **NP**

REVISION: **00**

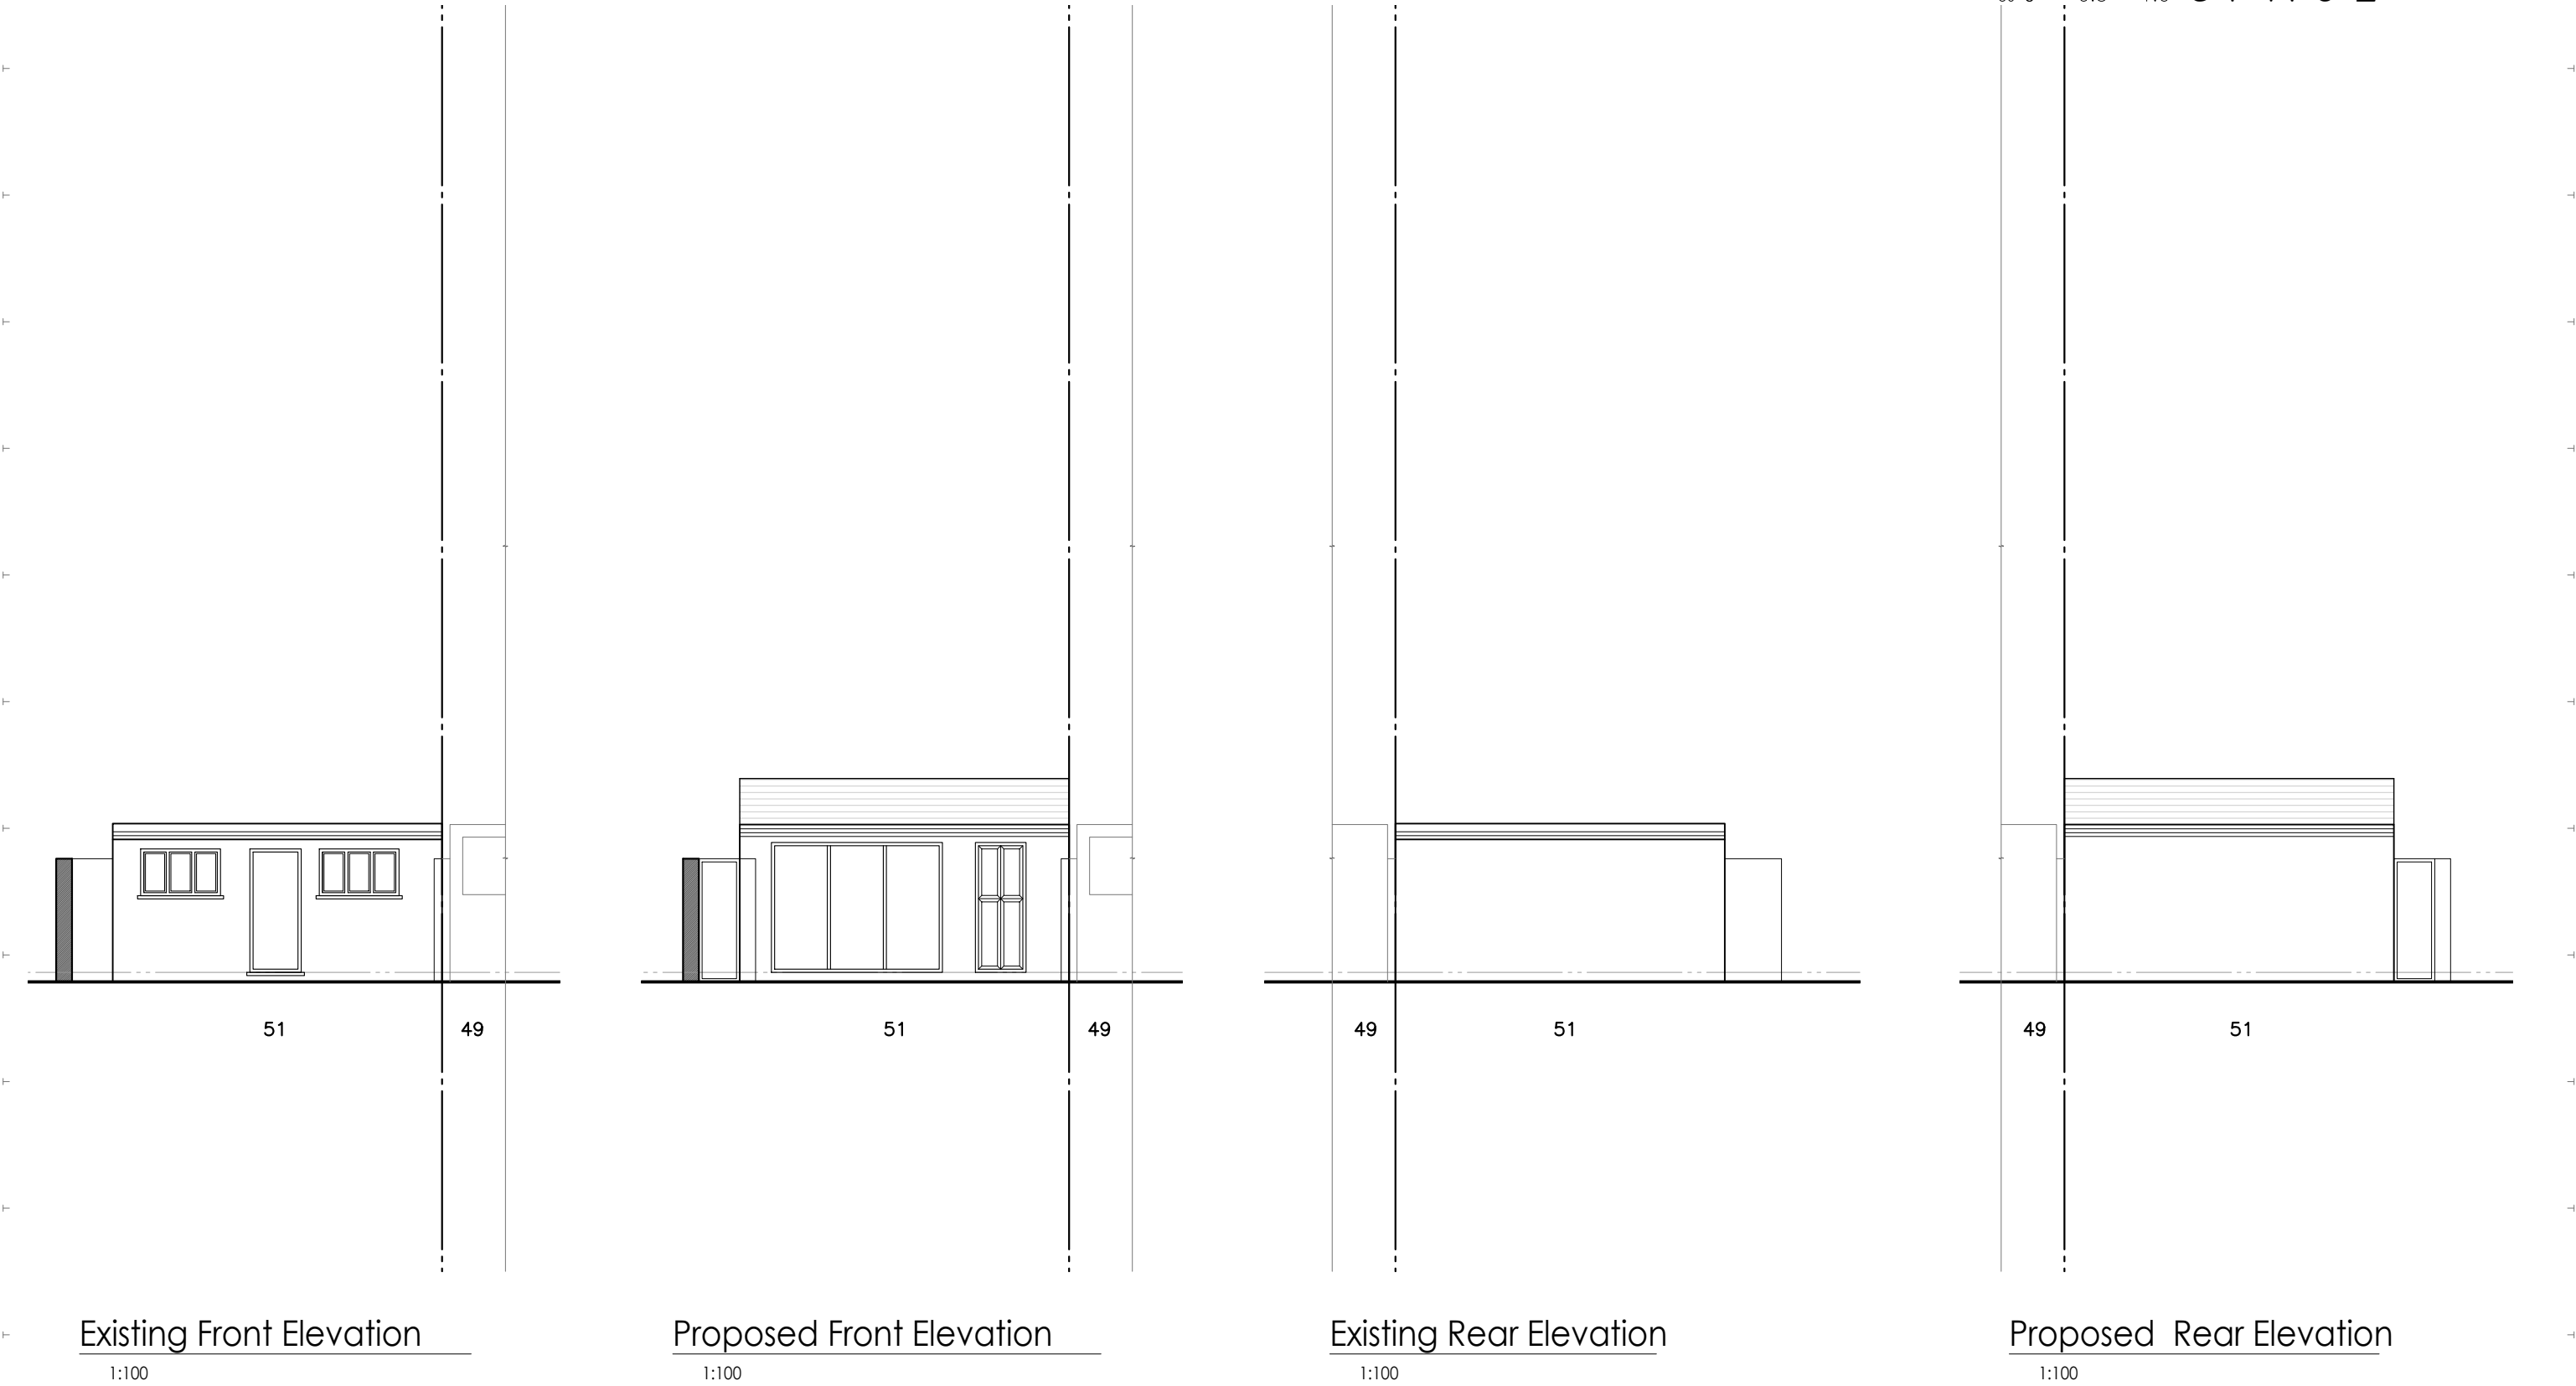

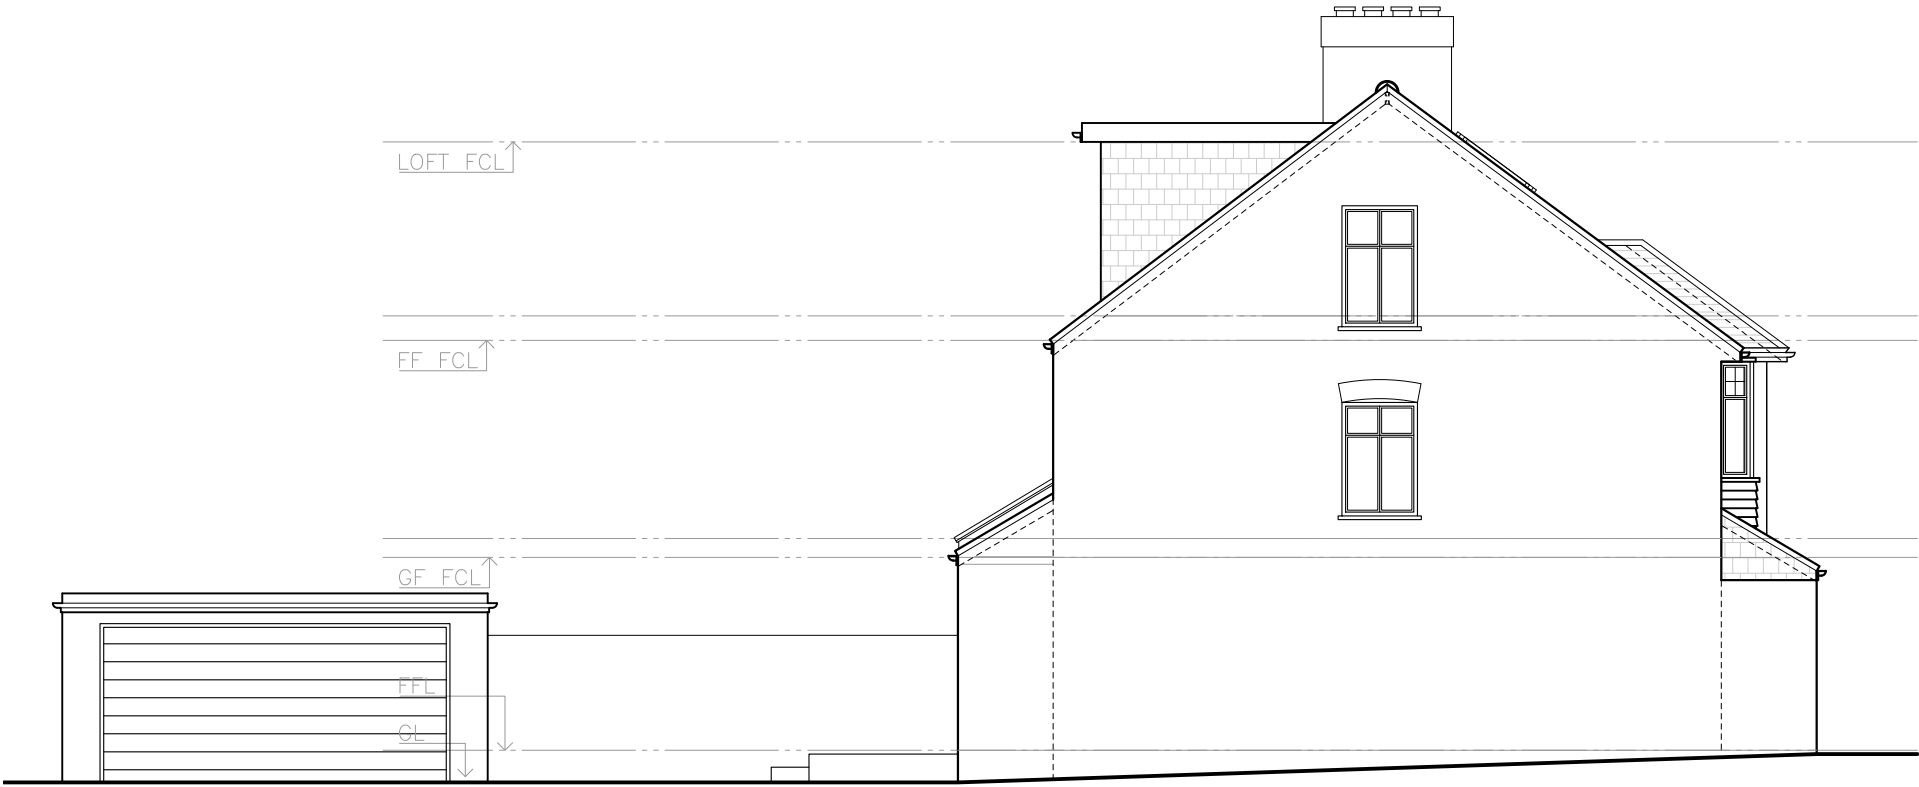

Existing Side Elevation
1:100

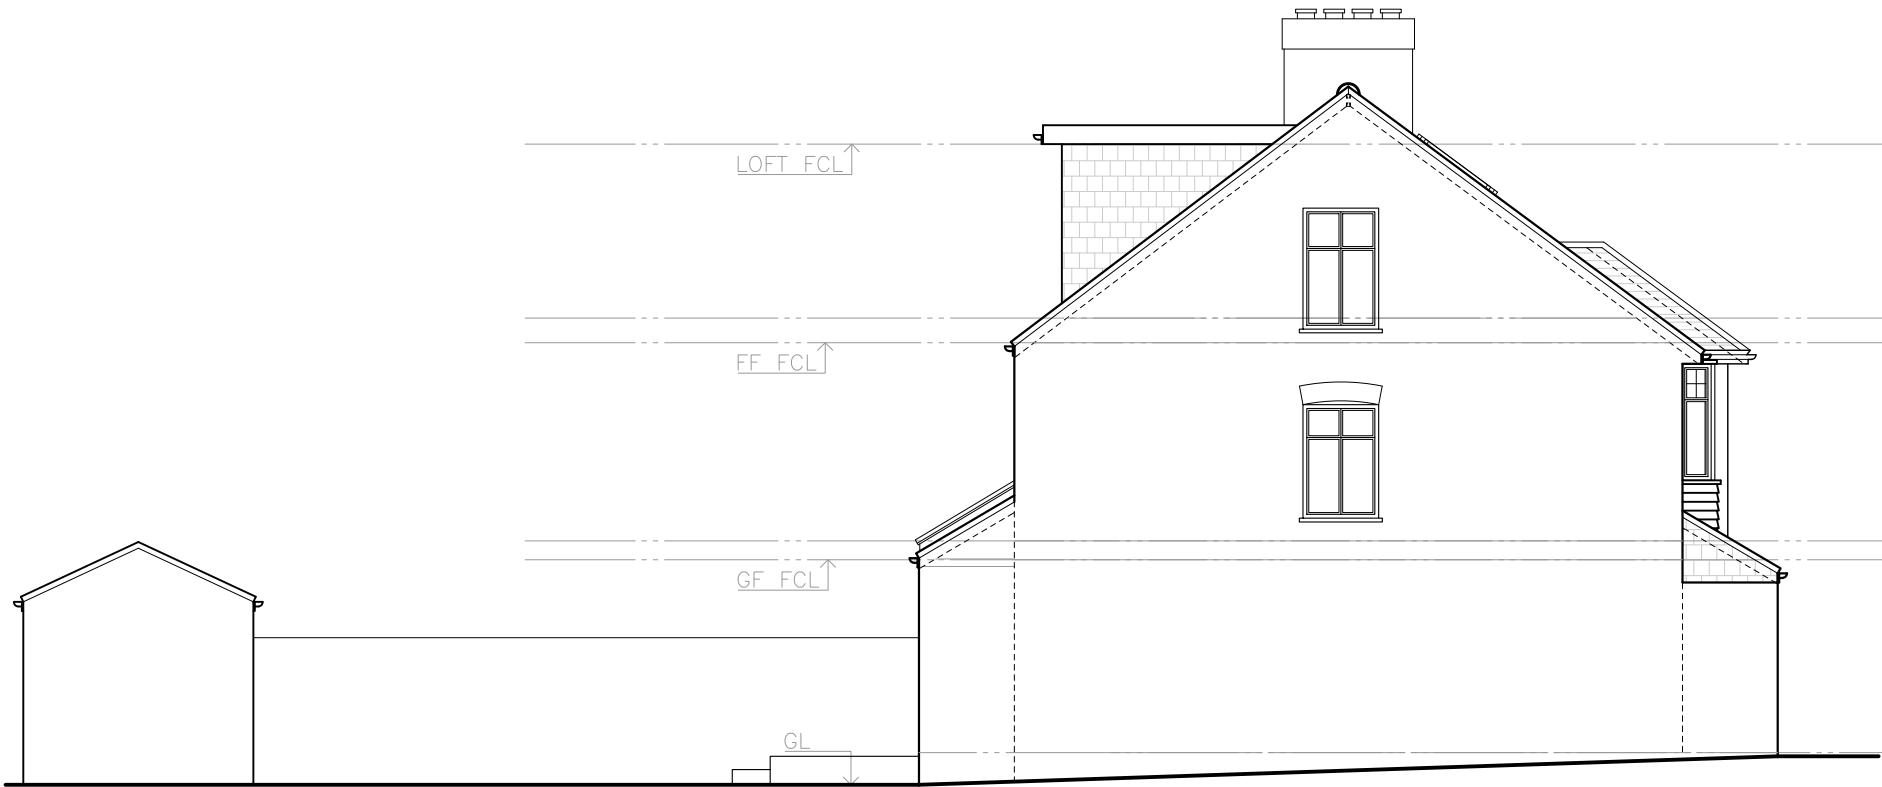

Proposed Side Elevation
1:100

All works to be carried out in accordance with current building regulations and as per signed contract. All dimensions / levels to be checked and verified on site before commencing any work and any discrepancies to be reported to the office immediately. This drawing to be read in conjunction with contract documents, project working drawings, specification, all consultants / specialist drawings, details and specification. All materials to be used in the construction of the external surfaces of the new works shall match those in the existing building.

CLIENT:
Quinn
DRAWING TITLE:
Side Elevation


JOB TITLE:
Rear extension
JOB REF / ADDRESS:
EW202100135 51 Park View W3 0PU (Quinn)

SCALE: 1/100 @ A3
1/50 @ A3
DATE: **December 21**

PP Ref: **PP-**
JOB NO: **EW202100135**


PHASE: **Permitted**
DRAWING NO: **07**

DRAWN BY: **NP**
REVISION: **00**

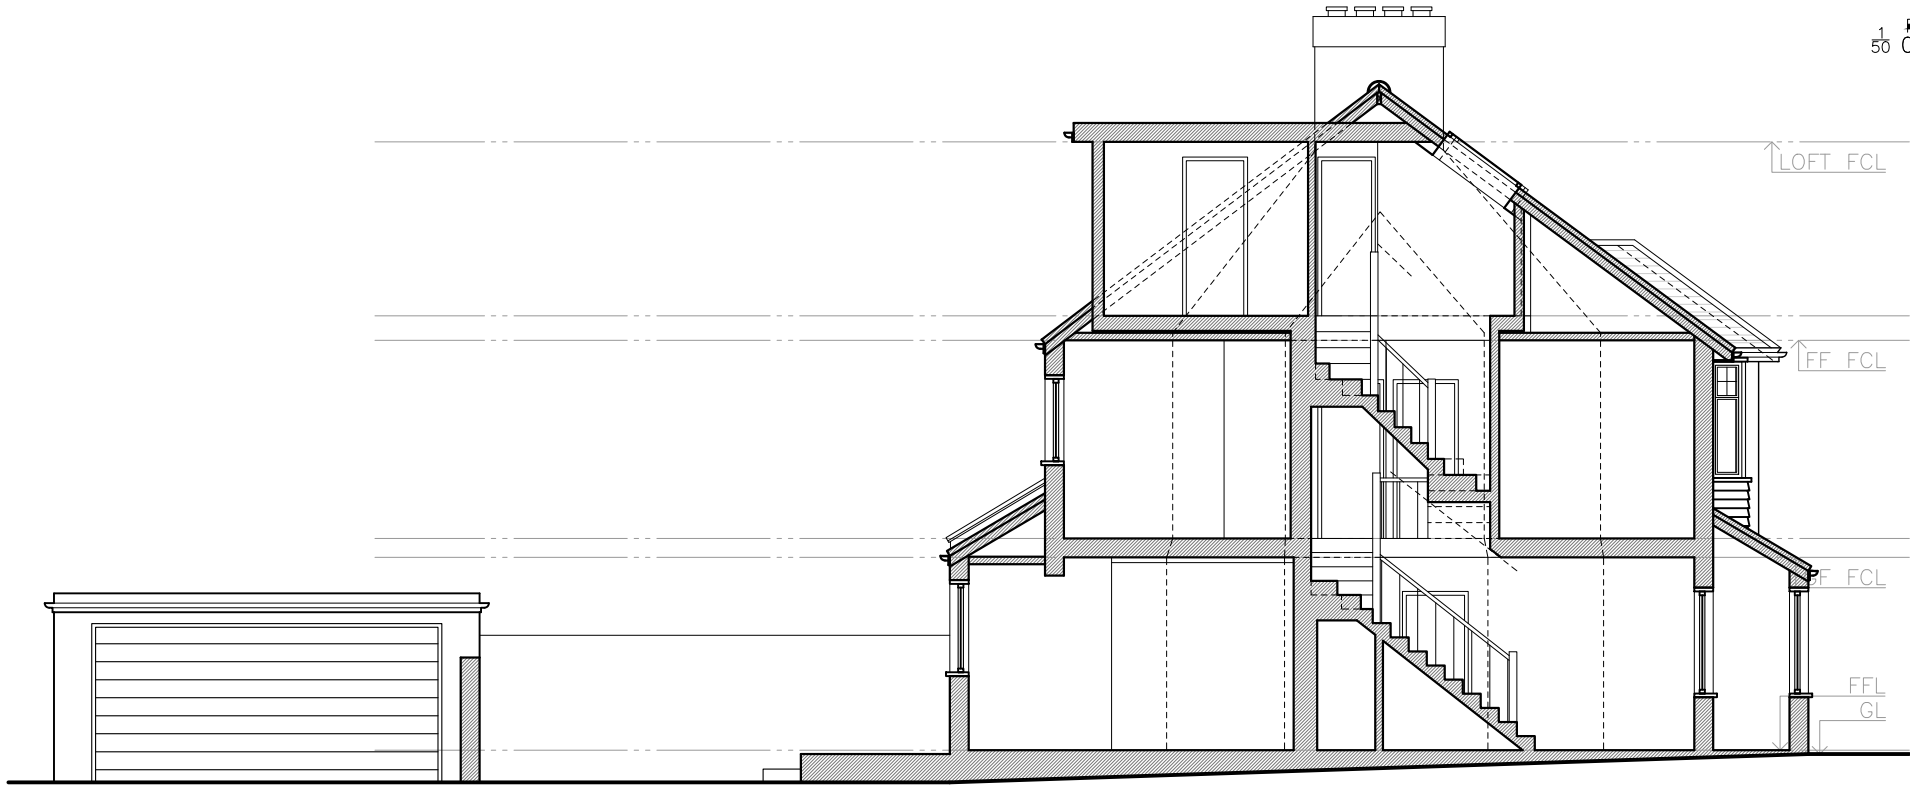

Existing Section A-A

1:100

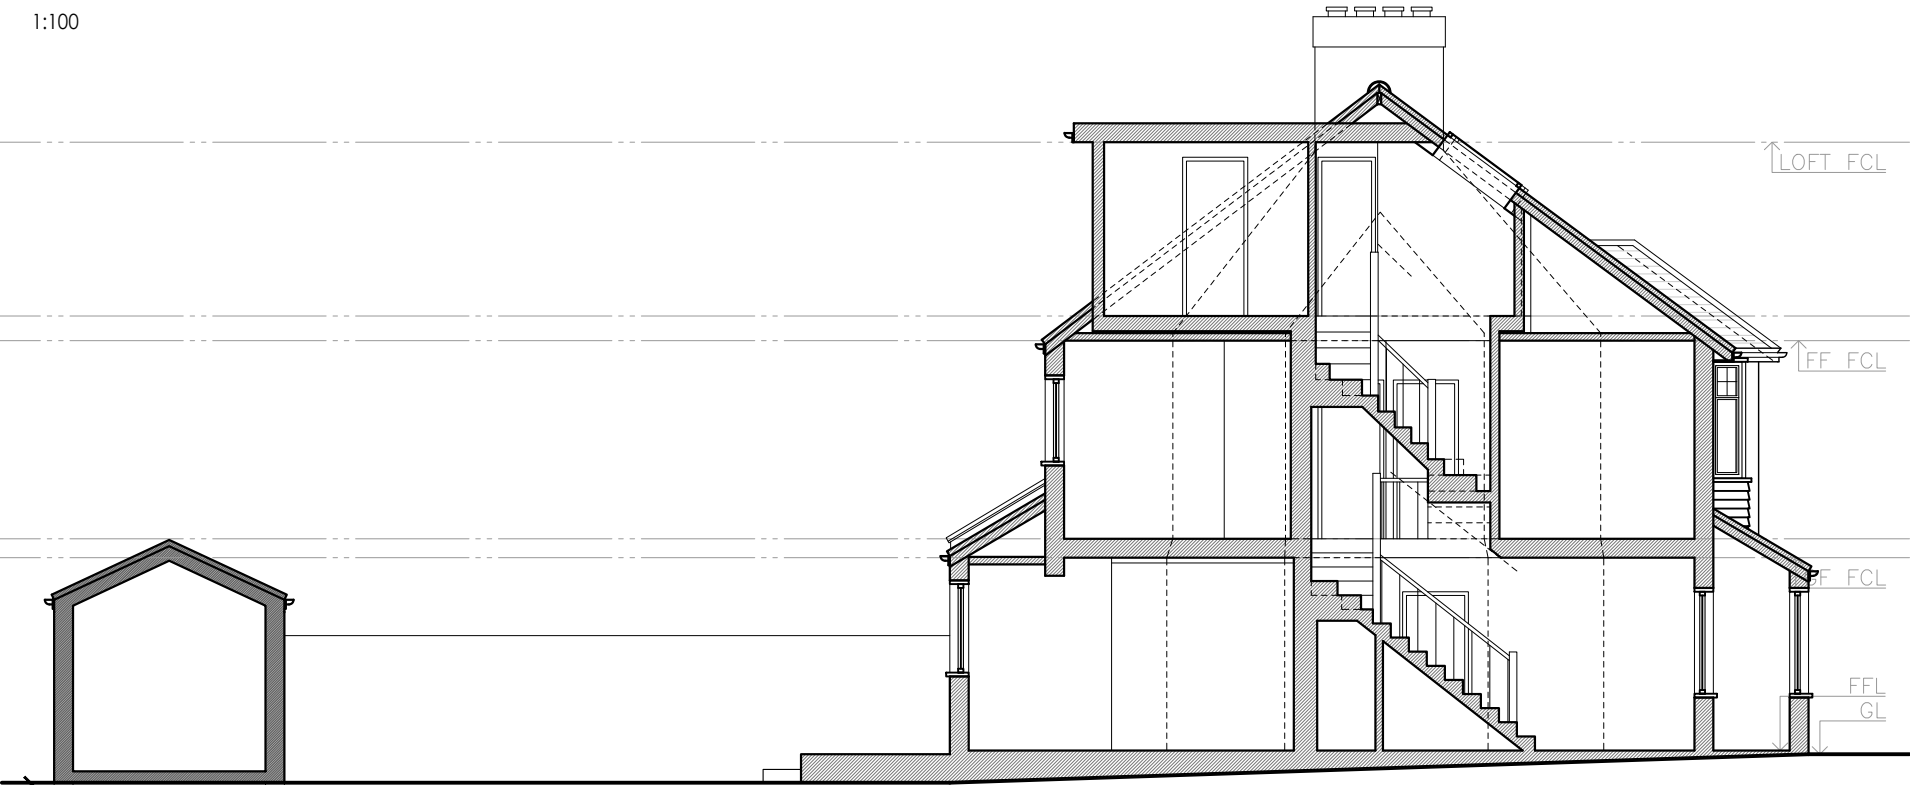

Proposed Section A-A

1:100

All works to be carried out in accordance with current building regulations and as per signed contract. All dimensions / levels to be checked and verified on site before commencing any work and any discrepancies to be reported to the office immediately. This drawing to be read in conjunction with contract documents, project working drawings, specification, all consultants / specialist drawings, details and specification. All materials to be used in the construction of the external surfaces of the new works shall match those in the existing building.

CLIENT:
Quinn
DRAWING TITLE:
Section A-A'

JOB TITLE:
Rear extension
JOB REF / ADDRESS:
EW202100135 51 Park View W3 0PU (Quinn)

SCALE: 1/100 @ A3
1/50 @ A3
DATE: **December 21**

PP Ref: **PP-**
JOB NO: **EW202100135**

PHASE: **Permitted**
DRAWING NO: **08**

DRAWN BY: **NP**
REVISION: **00**