


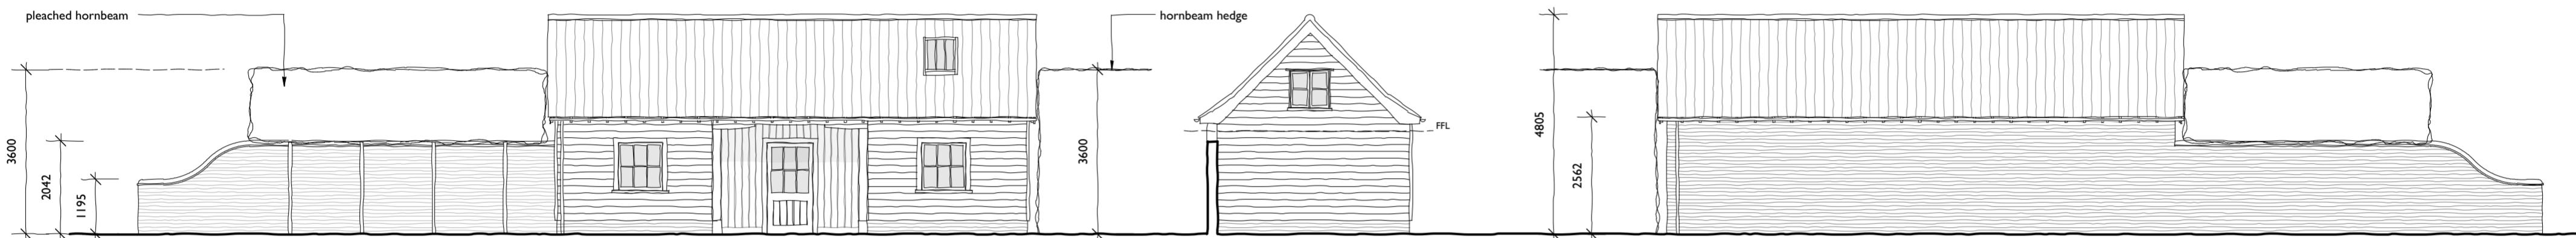





Street Scene as Proposed



North Elevation

East Elevation

South Elevation

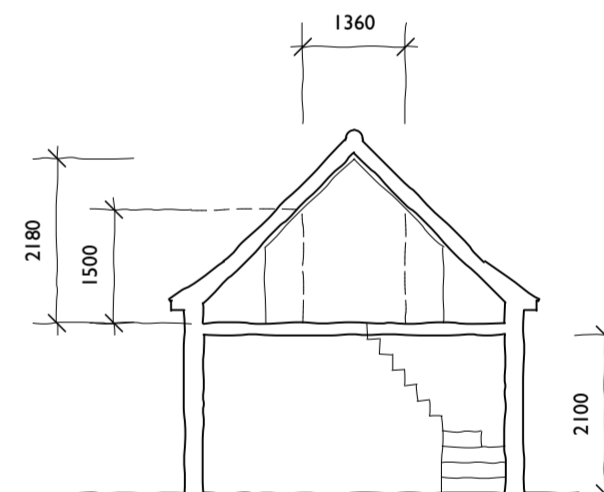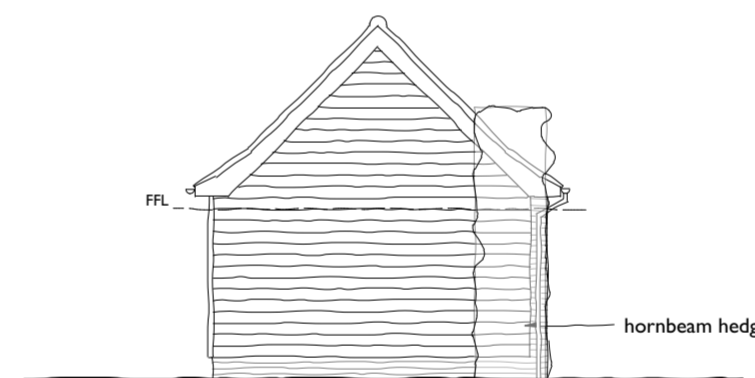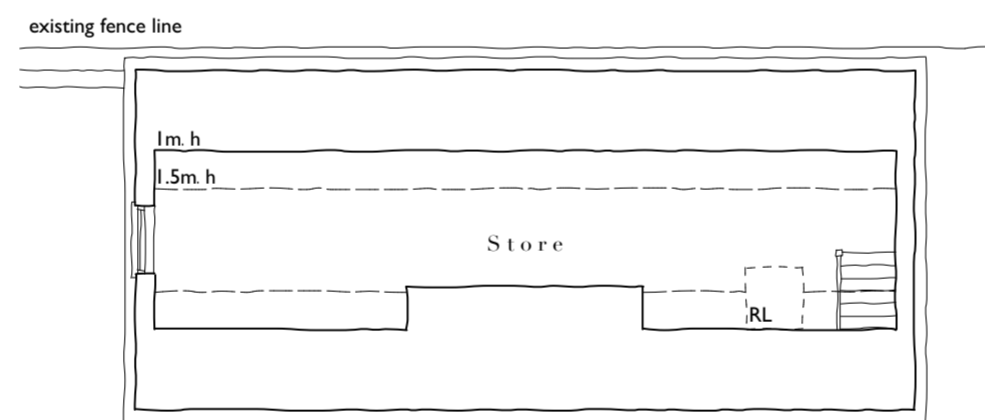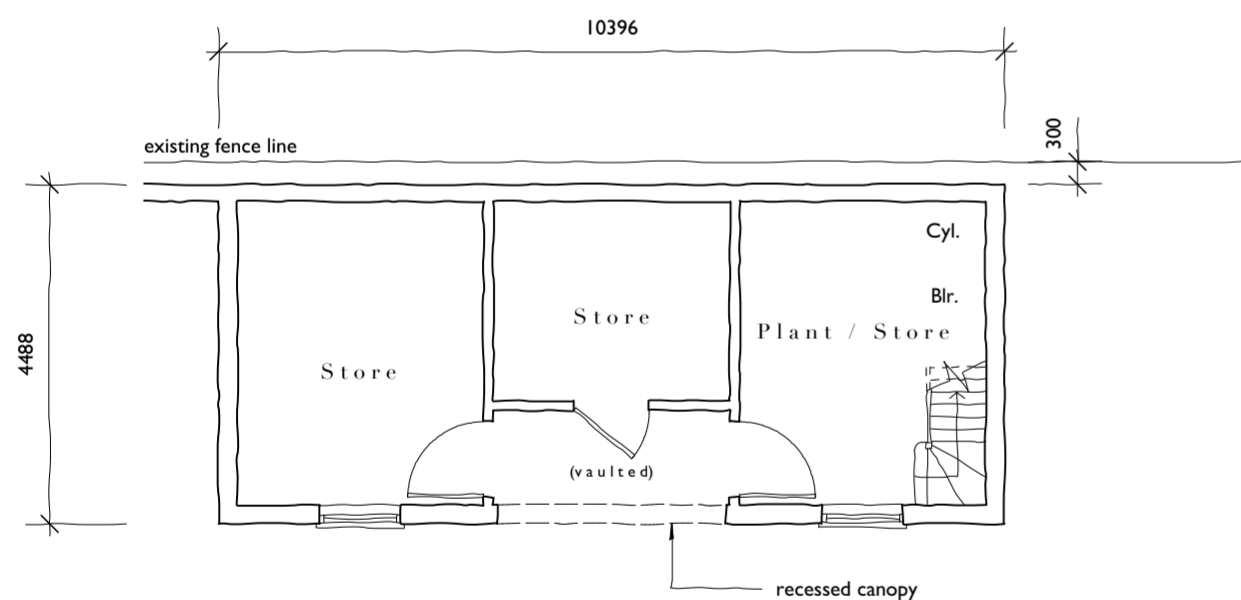


West Elevation


Typical Section

Floor Plan

First Floor Plan

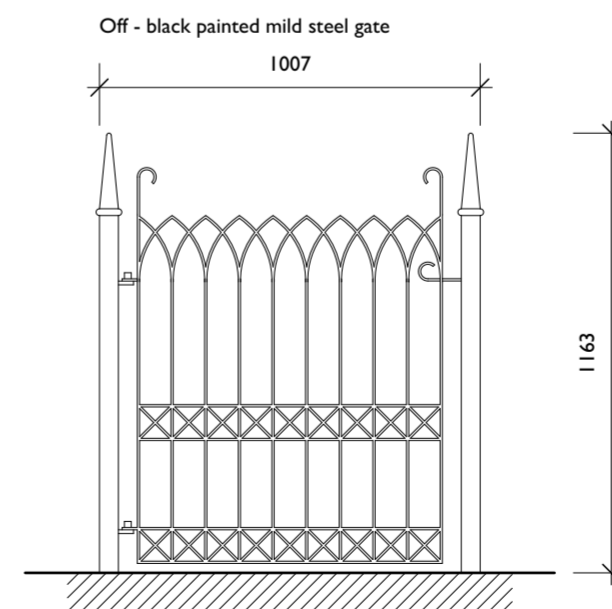

Gate to road 1.20

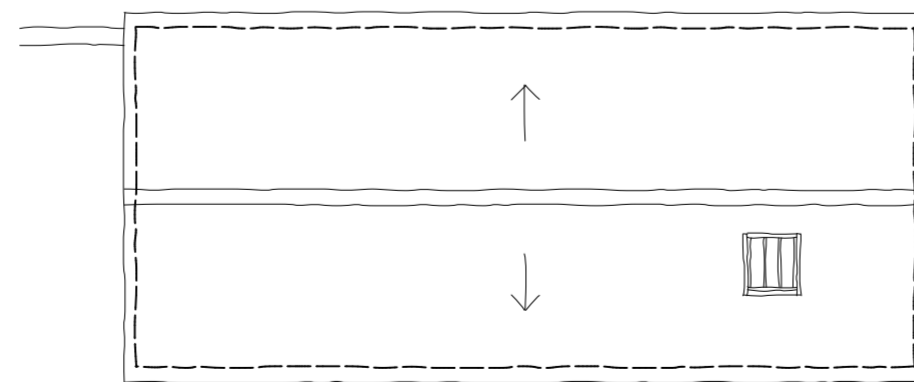

First Floor Plan

Proposed Materials

- Walls - Soft red brickwork plinth
Painted featheredged weatherboarding
- Roof - Clay pantiles
- Joinery - Purpose made painted timber
- Rainwater goods - Black cast metal



**ROGER BALMER
DESIGN**

●
FOUNTAIN HOUSE STUDIO THE STREET EAST BERGHOLT COLCHESTER CO7 6TB
Telephone: 01206 299477 Email: enquiries@rogerbalmerdesign.co.uk Facsimile: 01206 299478

Client	Project	Drawing
Mr and Mrs Duckworth-Chad	Sparrows Shelley Suffolk	Outbuilding Plans and Elevations as Proposed
Scale	Date	Del.
As noted at A2	December 2021	BOC
		Drawing no. Rev.
		1121 - 07

Contractors must verify all dimensions and information on site prior to commencement of work. Do not scale from drawing.
© Roger A Balmer Ltd