


1 Existing Ground Floor Plan
1:100



2 Existing First Floor Plan
1:100

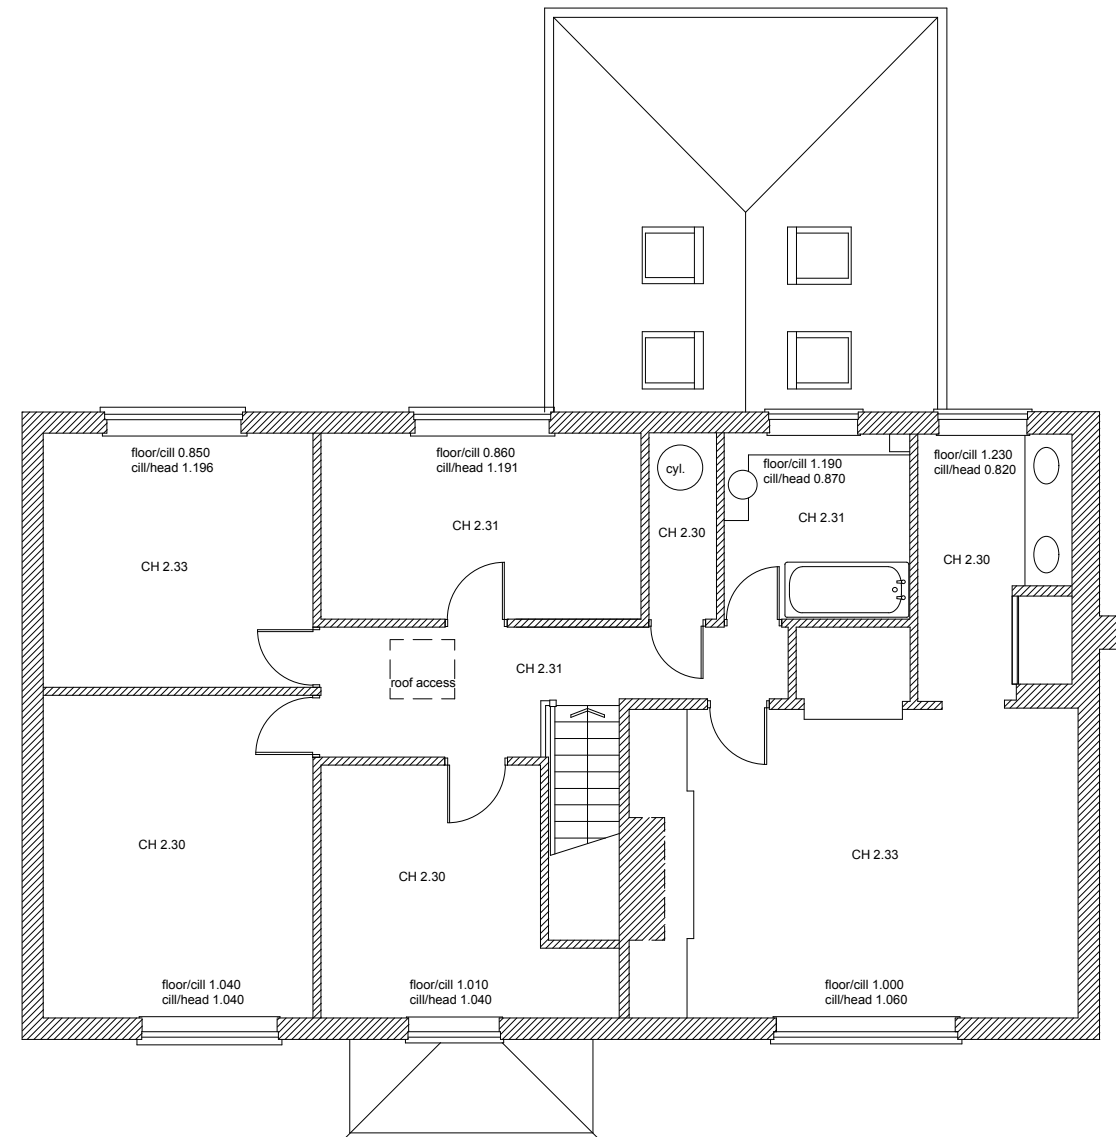

1. Dimensioned Drawings only.
2. Proposed works are based upon survey information provided by others. The Architect is not responsible for discrepancies in survey information.
3. All dimensions to be checked on site prior to commencement of any works, and/or preparation of any shop drawings.
4. All co-ordinates, levels, dimensions and discrepancies are to be reported to the Architect.
5. All temporary works to be responsibility of the contractor.
6. This drawing to be read in conjunction with all relevant Architect's drawings, specifications and other Consultant's information.

DRAWING ISSUE AND REVISION:
-: 09.07.21: FOR COMMENT

PROJECT:
11 St. Michaels Close
Halton, Aylesbury HP22 5NW

DRAWING NUMBER:
2106_EX_01


DRAWING TITLE:
EXISTING: Plans

SCALE:
1:100 @ A3


CLIENT:
Jennie and Dave Crummack

EMMA GUY ARCHITECT

PATCH, NORTH LEE LANE
TERRICK HP22 5YB
BUCKINGHAMSHIRE UK
TEL: +44 (0)1296 614815
TEL: +44 (0)7957 625485
emma@emmaguy.com

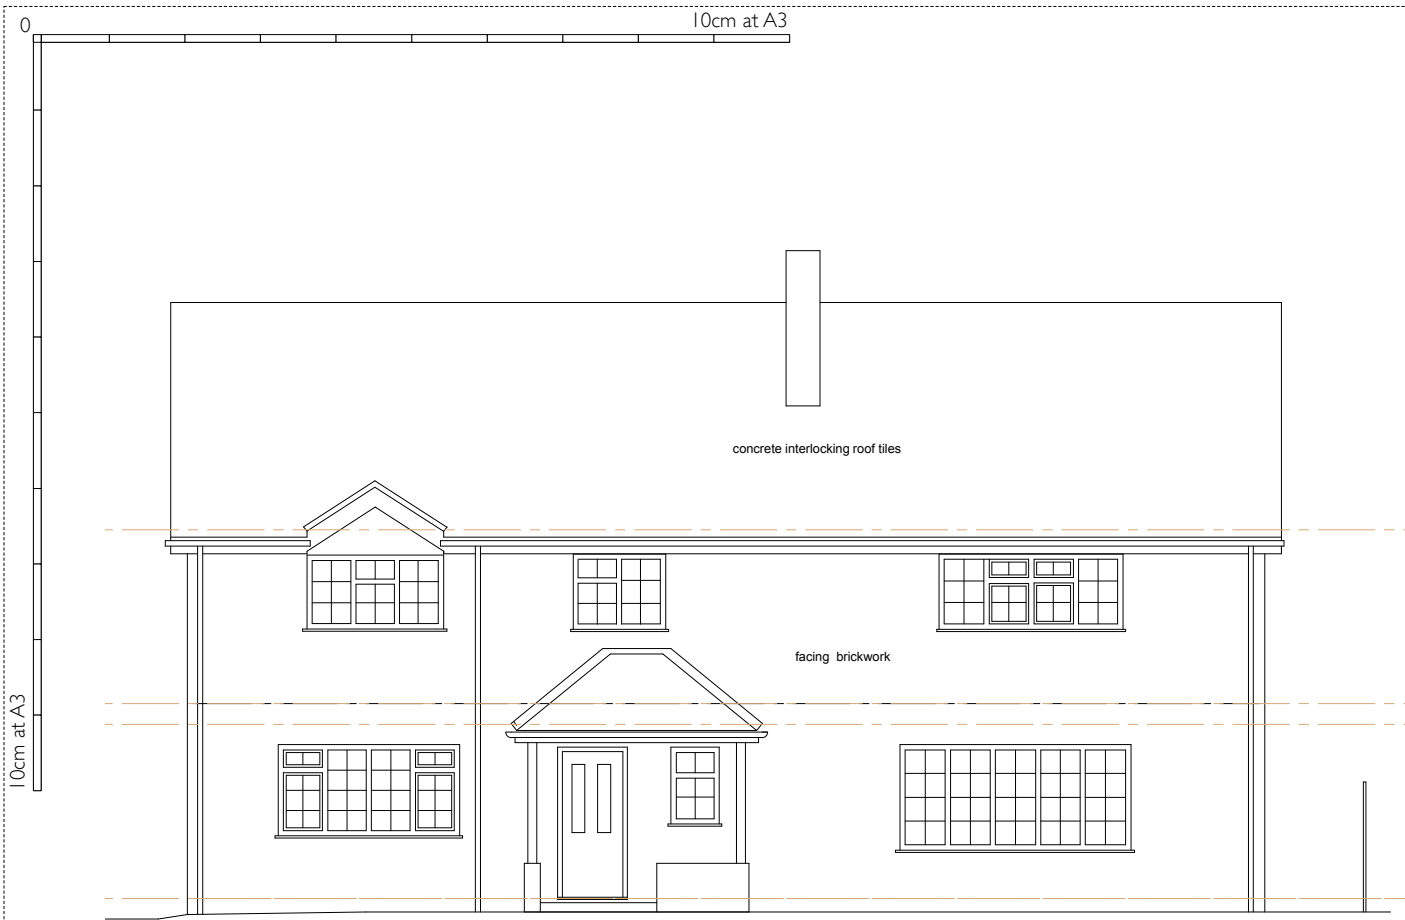


1 Existing Front (South West) Elevation
1:100

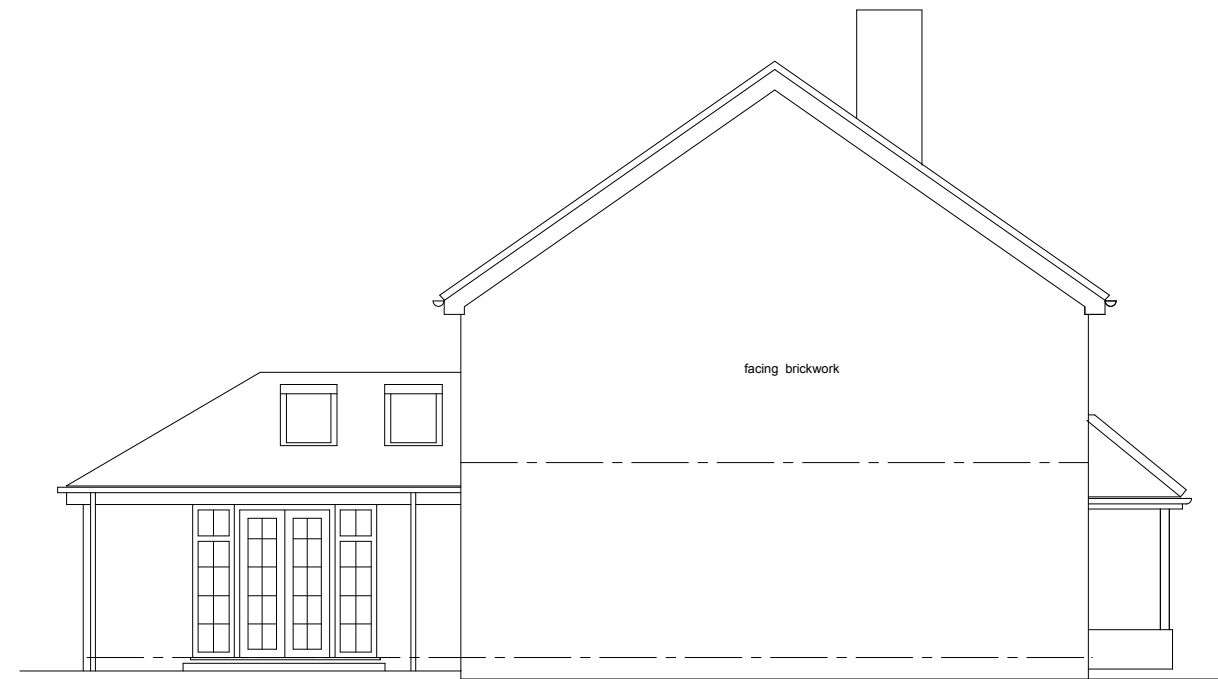

2 Existing North West Elevation
1:100



3 Existing Rear (North East) Elevation
1:100

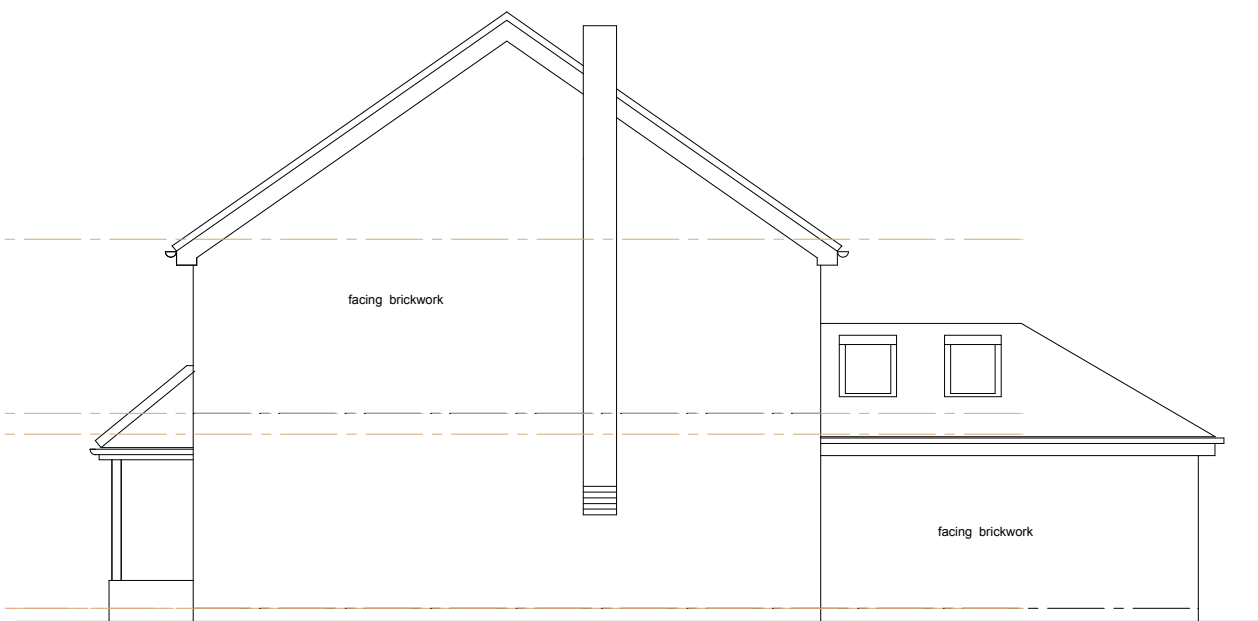

4 Existing South East Elevation
1:100

1. Dimensioned Drawings only.
2. Proposed works are based upon survey information provided by others. The Architect is not responsible for discrepancies in survey information.
3. All dimensions to be checked on site prior to commencement of any works, and/or preparation of any shop drawings.
4. All co-ordinates, levels, dimensions and discrepancies are to be reported to the Architect.
5. All temporary works to be responsibility of the contractor.
6. This drawing to be read in conjunction with all relevant Architect's drawings, specifications and other Consultant's information.

DRAWING ISSUE AND REVISION:

-: 09.07.21: FOR COMMENT

PROJECT:
11 St. Michaels Close
Halton, Aylesbury HP22 5NW

DRAWING NUMBER:

2106_EX_02

DRAWING TITLE:
EXISTING: Elevations

SCALE:
1:100 @ A3

CLIENT:
**Jennie and Dave
Crummack**

EMMA GUY ARCHITECT

PATCH, NORTH LEE LANE
TERRICK HP22 5YB
BUCKINGHAMSHIRE UK
TEL: +44 (0)1296 614815
TEL: +44 (0)7957 625485
emma@emmaguy.com