



1. Dimensioned Drawings only.
2. Proposed works are based upon survey information provided by others. The Architect is not responsible for discrepancies in survey information.
3. All dimensions to be checked on site prior to commencement of any works, and/or preparation of any shop drawings.
4. All co-ordinates, levels, dimensions and discrepancies are to be reported to the Architect.
5. All temporary works to be responsibility of the contractor.
6. This drawing to be read in conjunction with all relevant Architect's drawings, specifications and other Consultant's information.

**DRAWING ISSUE AND REVISION:**

-:	23.11.21: FOR COMMENT
A:	06.12.21: FOR PLANNING

**PROJECT:**  
 11 St. Michaels Close  
 Halton, Aylesbury HP22 5NW

**DRAWING NUMBER:**  
**2106\_GA\_01\_A**

**DRAWING TITLE:**  
**PROPOSED: Ground Floor Plan**

**SCALE:**  
 1:100 @ A3

**CLIENT:**  
**Jennie and Dave Crummack**

**EMMA GUY ARCHITECT**

PATCH, NORTH LEE LANE  
 TERRICK HP22 5YB  
 BUCKINGHAMSHIRE UK  
 TEL: +44 (0)1296 614815  
 TEL: +44 (0)7957 625485  
 emma@emmaguy.com



**1 Proposed Ground Floor Plan**  
 1:100

10 ST MICHAELS CLOSE

11 ST MICHAELS CLOSE

12 ST MICHAELS CLOSE

IVY COTTAGE

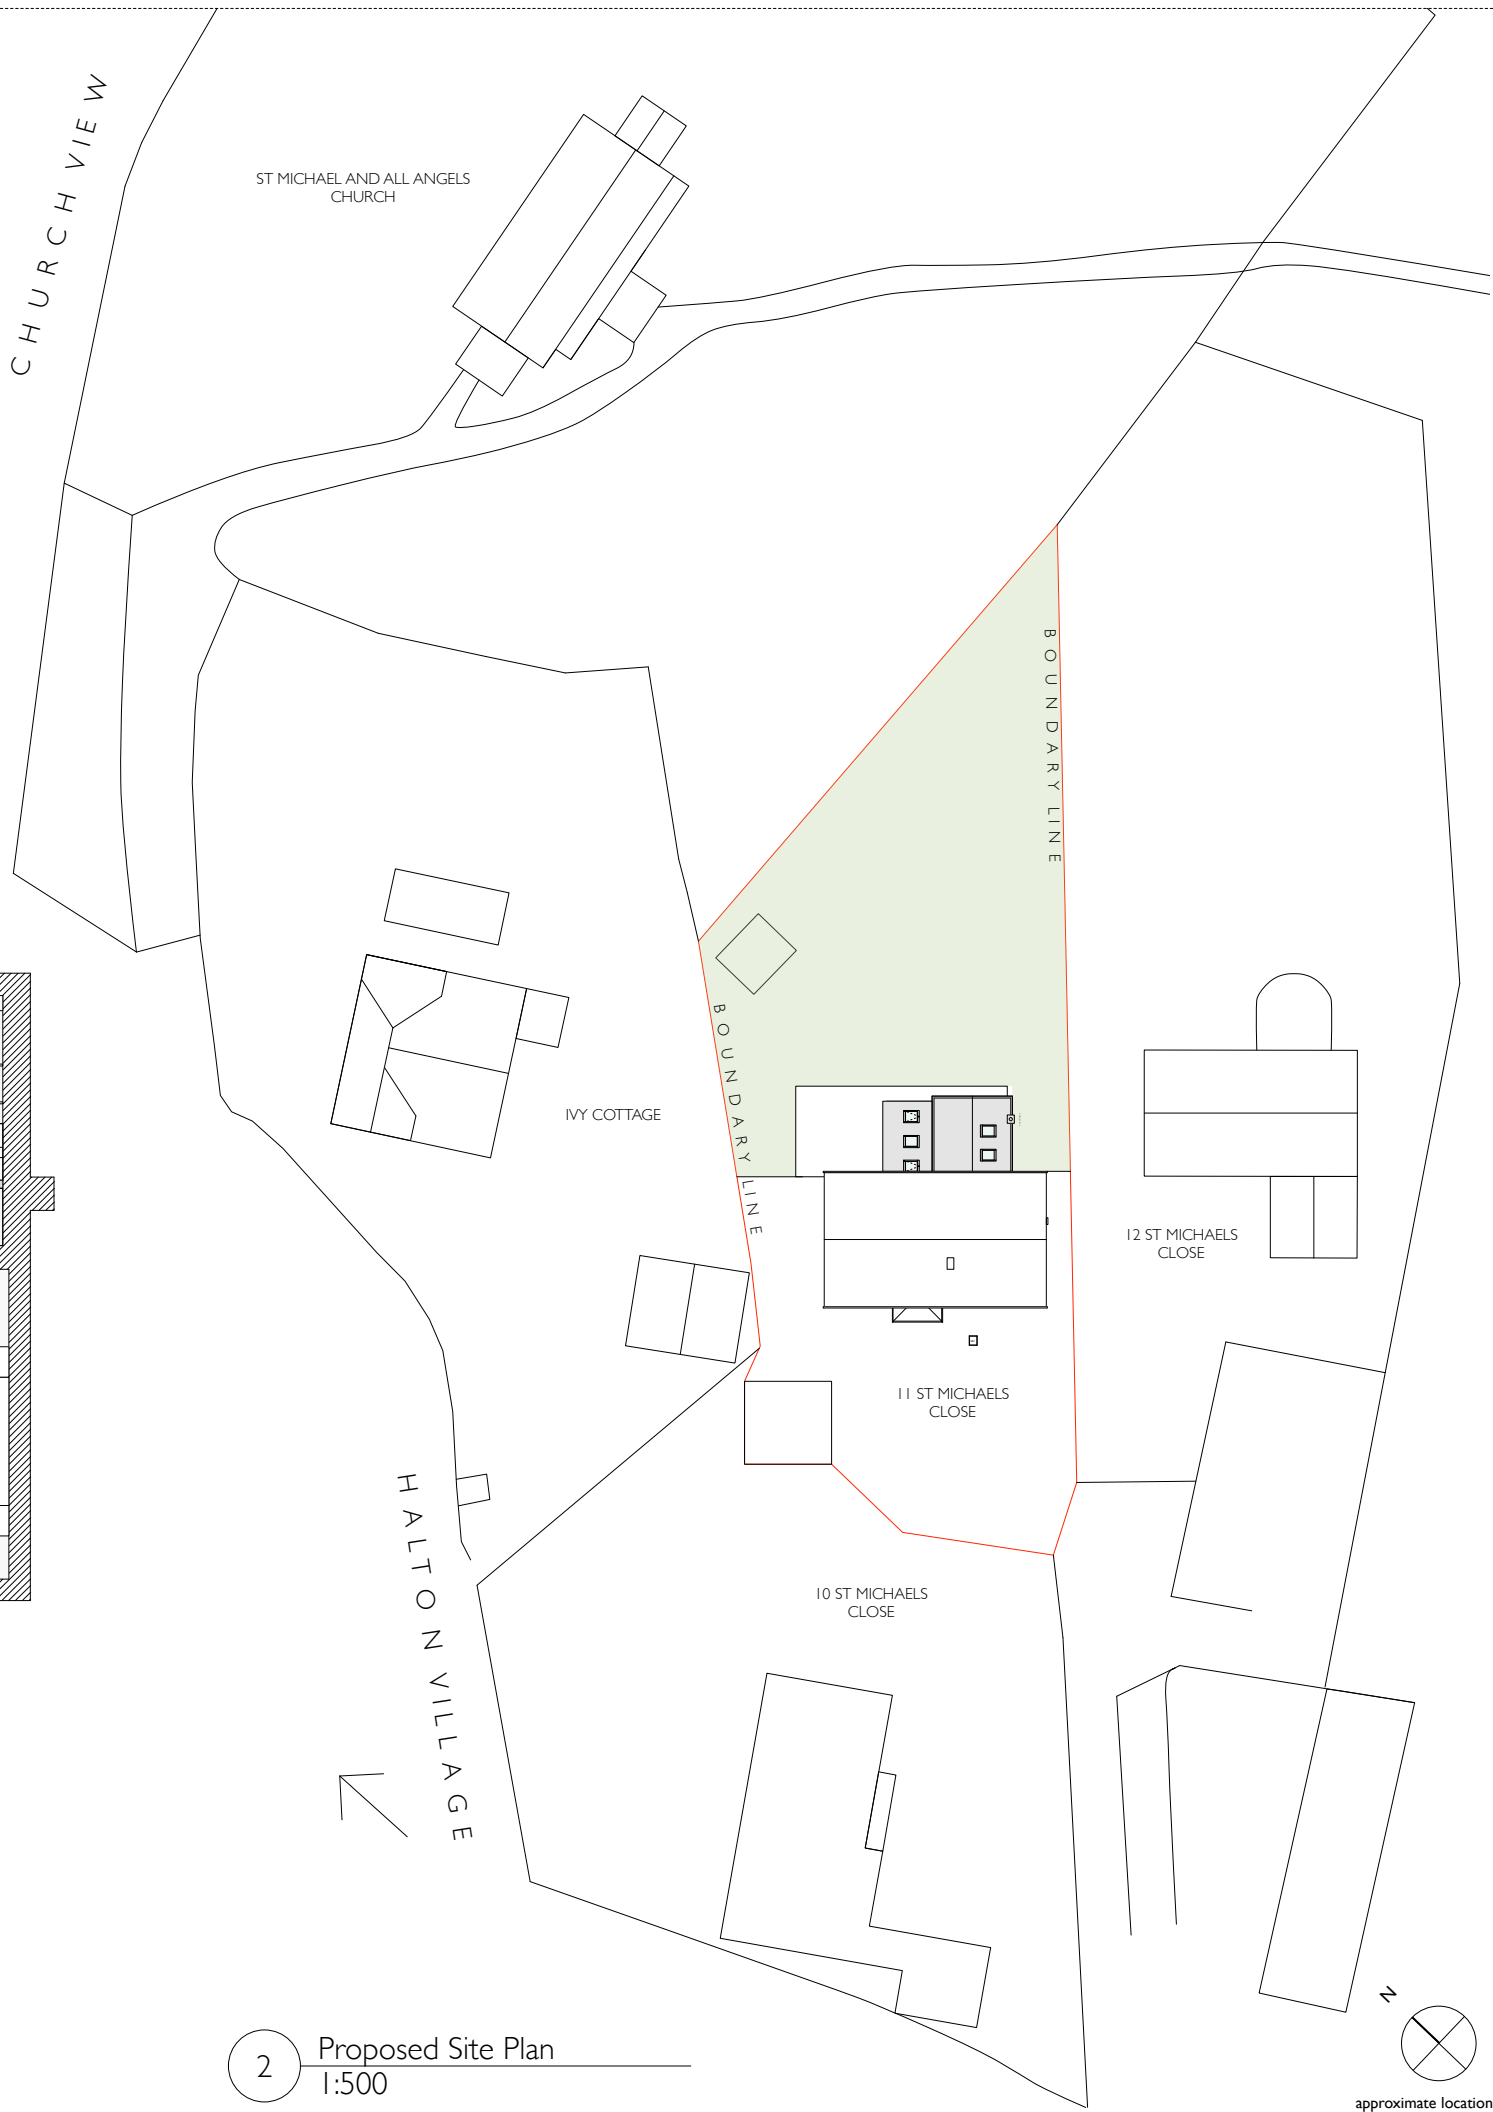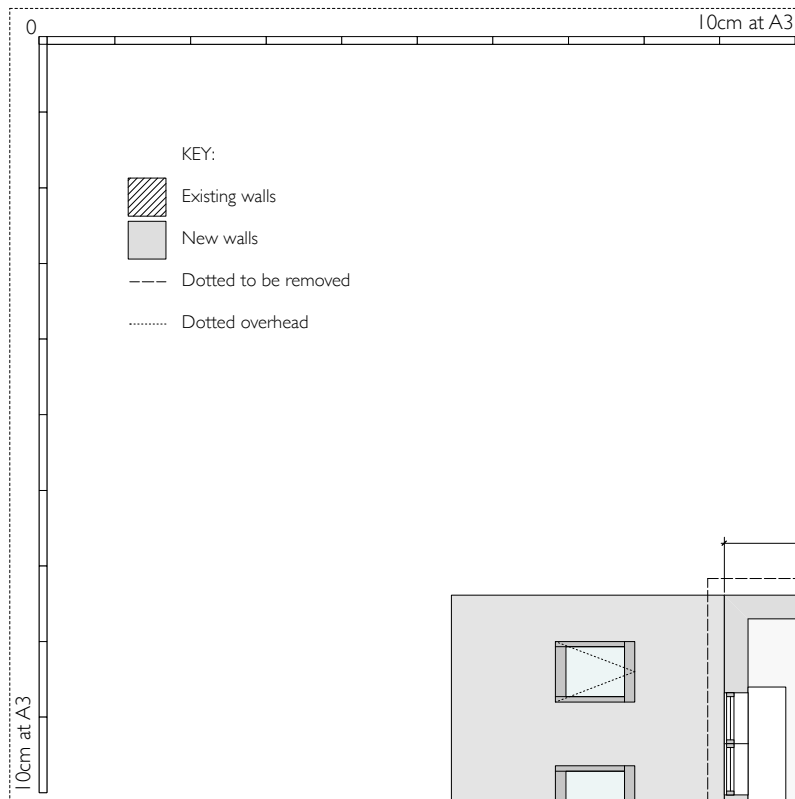

1. Dimensioned Drawings only.
2. Proposed works are based upon survey information provided by others. The Architect is not responsible for discrepancies in survey information.
3. All dimensions to be checked on site prior to commencement of any works, and/or preparation of any shop drawings.
4. All co-ordinates, levels, dimensions and discrepancies are to be reported to the Architect.
5. All temporary works to be responsibility of the contractor.
6. This drawing to be read in conjunction with all relevant Architect's drawings, specifications and other Consultant's information.

DRAWING ISSUE AND REVISION:

:- 23.11.21: FOR COMMENT  
A: 06.12.21: FOR PLANNING

PROJECT:  
**11 St. Michaels Close**  
Halton, Aylesbury HP22 5NW

DRAWING NUMBER:  
**2106\_GA\_02\_A**

DRAWING TITLE:  
**PROPOSED: First Floor Plan and Site Plan**

SCALE:  
**1:100 @ A3 / 1:500 @ A3**


CLIENT:  
**Jennie and Dave Crummack**

**EMMA GUY ARCHITECT**


PATCH, NORTH LEE LANE  
TERRICK HP22 5YB  
BUCKINGHAMSHIRE UK  
TEL: +44 (0)1296 614815  
TEL: +44 (0)7957 625485  
emma@emmaguy.com

1 Proposed First Floor Plan  
1:100

2 Proposed Site Plan  
1:500

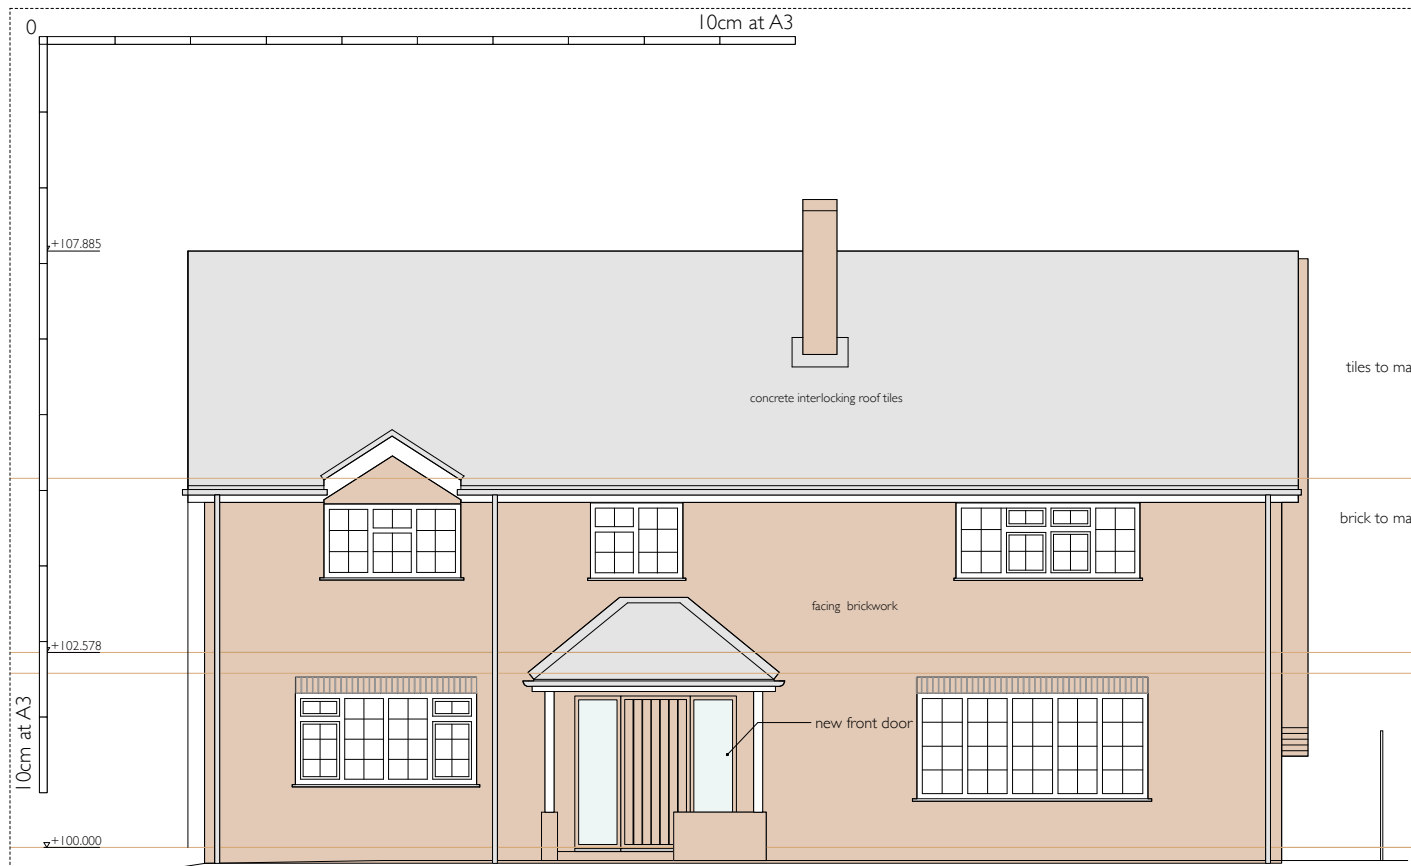


1 Proposed Front (South West) Elevation  
1:100

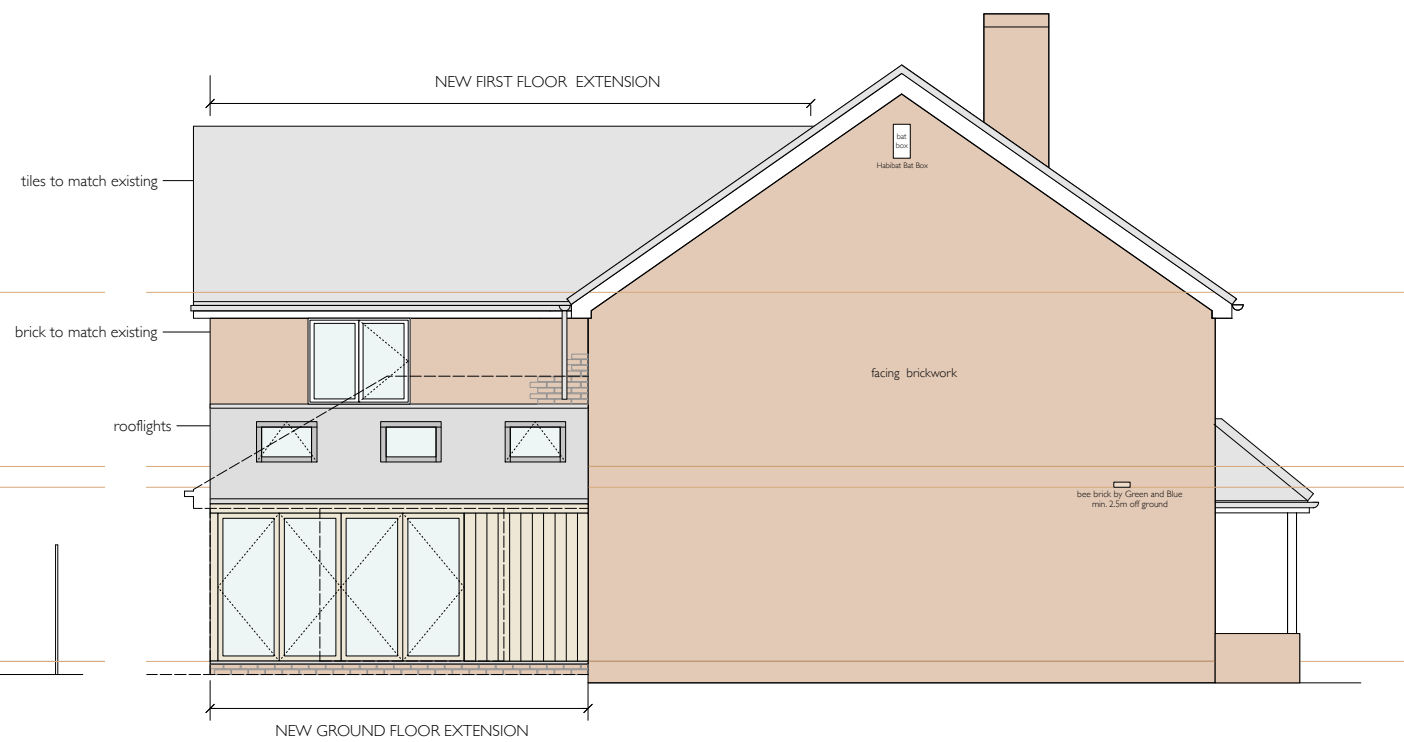

2 Proposed North West Elevation  
1:100



3 Proposed Rear (North East) Elevation  
1:100

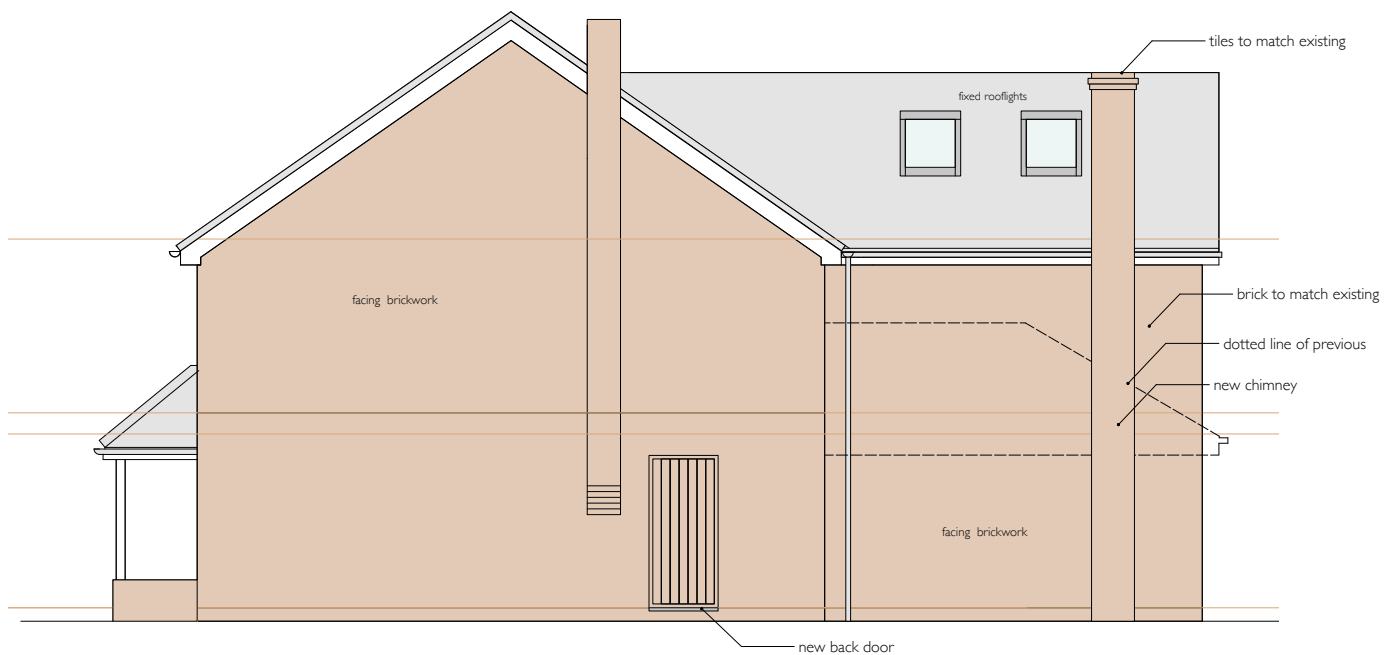

4 Proposed South East Elevation  
1:100

1. Dimensioned Drawings only.
2. Proposed works are based upon survey information provided by others. The Architect is not responsible for discrepancies in survey information.
3. All dimensions to be checked on site prior to commencement of any works, and/or preparation of any shop drawings.
4. All co-ordinates, levels, dimensions and discrepancies are to be reported to the Architect.
5. All temporary works to be responsibility of the contractor.
6. This drawing to be read in conjunction with all relevant Architect's drawings, specifications and other Consultant's information.

DRAWING ISSUE AND REVISION:

-: 23.11.21: FOR COMMENT  
A: 06.12.21: FOR PLANNING

PROJECT:  
11 St. Michaels Close  
Halton, Aylesbury HP22 5NW

DRAWING NUMBER:

**2106\_GA\_03\_A**

DRAWING TITLE:

**PROPOSED: Elevations**

SCALE:

**1:100 @ A3**

CLIENT:

**Jennie and Dave  
Crummack**

EMMA GUY ARCHITECT

PATCH, NORTH LEE LANE  
TERRICK HP22 5YB  
BUCKINGHAMSHIRE UK  
TEL: +44 (0)1296 614815  
TEL: +44 (0)7957 625485  
emma@emmaguy.com