

THIS DRAWING IS BASED ON DIMENSIONAL SURVEY INFORMATION PROVIDED BY OTHERS. THE CLIENT CANNOT ACCEPT RESPONSIBILITY FOR THE ACCURACY OF THIS SURVEY INFORMATION.


THIS DRAWING SHOULD BE READ IN CONJUNCTION WITH ALL RELEVANT DRAWINGS, SPECIFICATIONS AND SCHEDULES.

REPORT ANY DISCREPANCIES, CONFLICTS, ERRORS OR OMISSIONS TO AND SEEK DIRECTIONS BEFORE PROCEEDING.


CONFIRM ALL DIMENSIONS AND LEVELS ON SITE PRIOR TO COMMENCING WORK.

DRAWING ILLUSTRATES DESIGN INTENT ONLY. CONTRACTOR TO PRODUCE SHOP DRAWINGS FOR DESIGNER APPROVAL IF REQUIRED. CONSTRUCTION ISSUE DRAWINGS MUST BE CONTRACTOR'S OWN.

SITE PLAN - 1:1250 @ A1 / 1:2500 @ A3

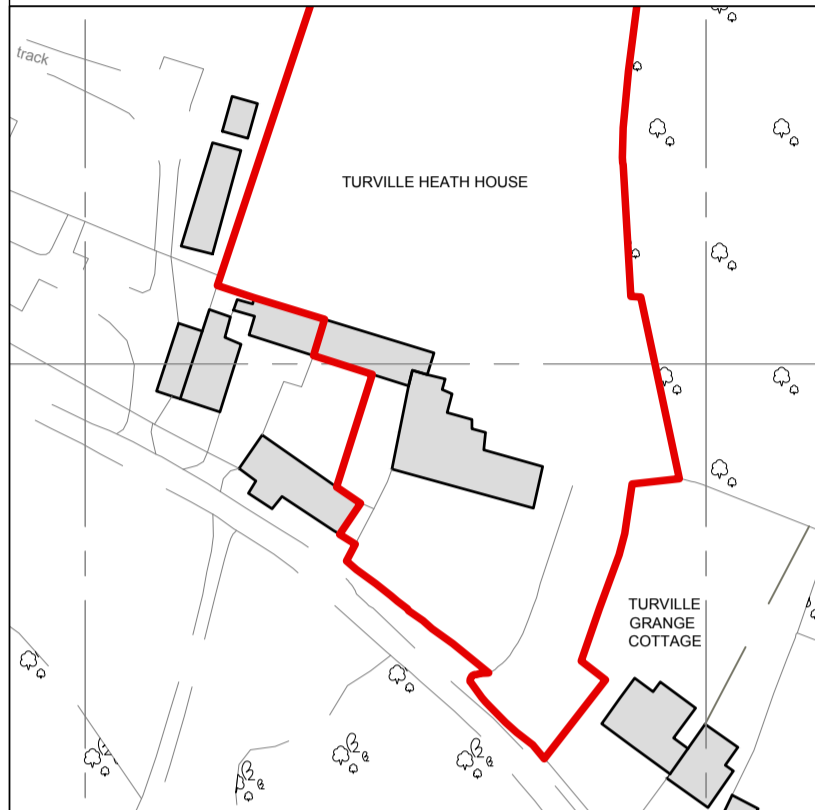

01  
GA-001 SITE PLAN - 1:500 @ A1

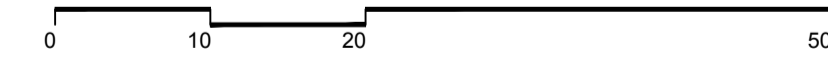

REV: P03	RED LINE UPDATED	04.02.2021
REV: P02	ISSUED FOR PLANNING	13.11.2020
REV: P01	ISSUED FOR INFORMATION	12.11.2020

TURVILLE HEATH HOUSE HENLEY-ON-THAMES OXFORDSHIRE RG9 6LD	EXISTING SITE PLAN
--	-----------------------

**JOB: TURVILLE HEATH HOUSE**

**FOR: MR. TOM HOLLANDER**

**AT: TURVILLE HEATH HOUSE, RG9 6LD**

DATE: 03.11.2020	DWG NO: GA-001
------------------	----------------

SCALE: 1:500 @ A1	JOB: RYE-0145
-------------------	---------------

