




South West Elevation - Proposed
Scale 1:50 @ A1



North West Elevation - Proposed
Scale 1:50 @ A1

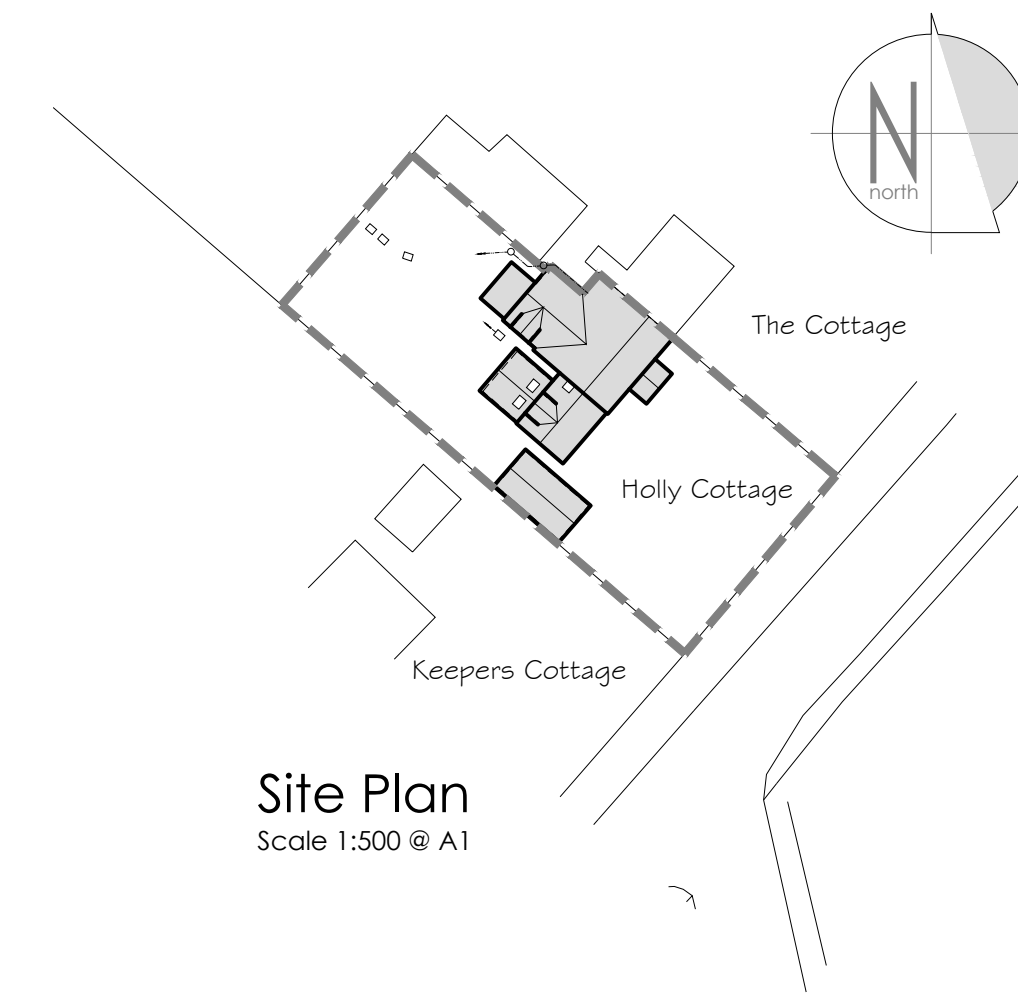

Site Plan
Scale 1:500 @ A1

- Notes:**
- Do not scale from this drawing. Where dimensions are shown these are to be verified against site dimensions prior to any setting out, ordering of materials or fabrication.
 - All dimensions in millimetres unless otherwise stated.
 - This document should not be relied on or used in circumstances other than those for which it was originally prepared and for which WOODS DESIGN was commissioned. WOODS DESIGN accepts no responsibility for this document to any other party other than the person by whom it was commissioned.

- Proposed Construction:**
- Walls: Facing brickwork in stretcher bond in cement mortar to match existing - red
 - Roof: Clay pantiles to match existing - red
 - Doors/windows: Timber - stained
 - Fascias: Timber - stained
 - Rainwater Goods: PVCu - black
 - Drainage: Surface water to soakaway

- Key (on Plan):**
- Existing walls
 - Proposed walls

NOT FOR CONSTRUCTION

This drawing is preliminary and not approved for construction. Do not order materials, manufacture components or set out any part of the building from the information contained on this drawing.

O	Issued for LPA approval	14.12.21
P2	General amendments	30.11.21
P1	Preliminary for discussion	10.11.21

Rev	Details	Date
-----	---------	------

Client:
Mr & Mrs A Briggs
Holly Cottage, Pigot Lane
FRAMLINGHAM PIGOT
Norfolk, NR14 7PY

Project:
Rear Extension to:
Holly Cottage, Pigot Lane
FRAMLINGHAM PIGOT
Norfolk, NR14 7PY

Drawing Title:
Plans, Elevations & Sections
as Proposed

FOR APPROVAL

Date: Nov 21 Scale: As Shown

Preliminary Approval
Tender Construction

WOODS DESIGN


architectural services

Saxon House, The Street, Hempsall, Norwich,
Norfolk, NR15 2AD


T/F: 01508 498805
E: mail@woods-design.co.uk
W: www.woods-design.co.uk

Drawing No: **W0601/003** Rev: **0**


WOODS DESIGN © Copyright
Copyright of this drawing belongs to WOODS DESIGN and all rights are reserved by the owner. No part of this drawing may be copied, re-issued or loaned, including electronically, without the prior permission of WOODS DESIGN.

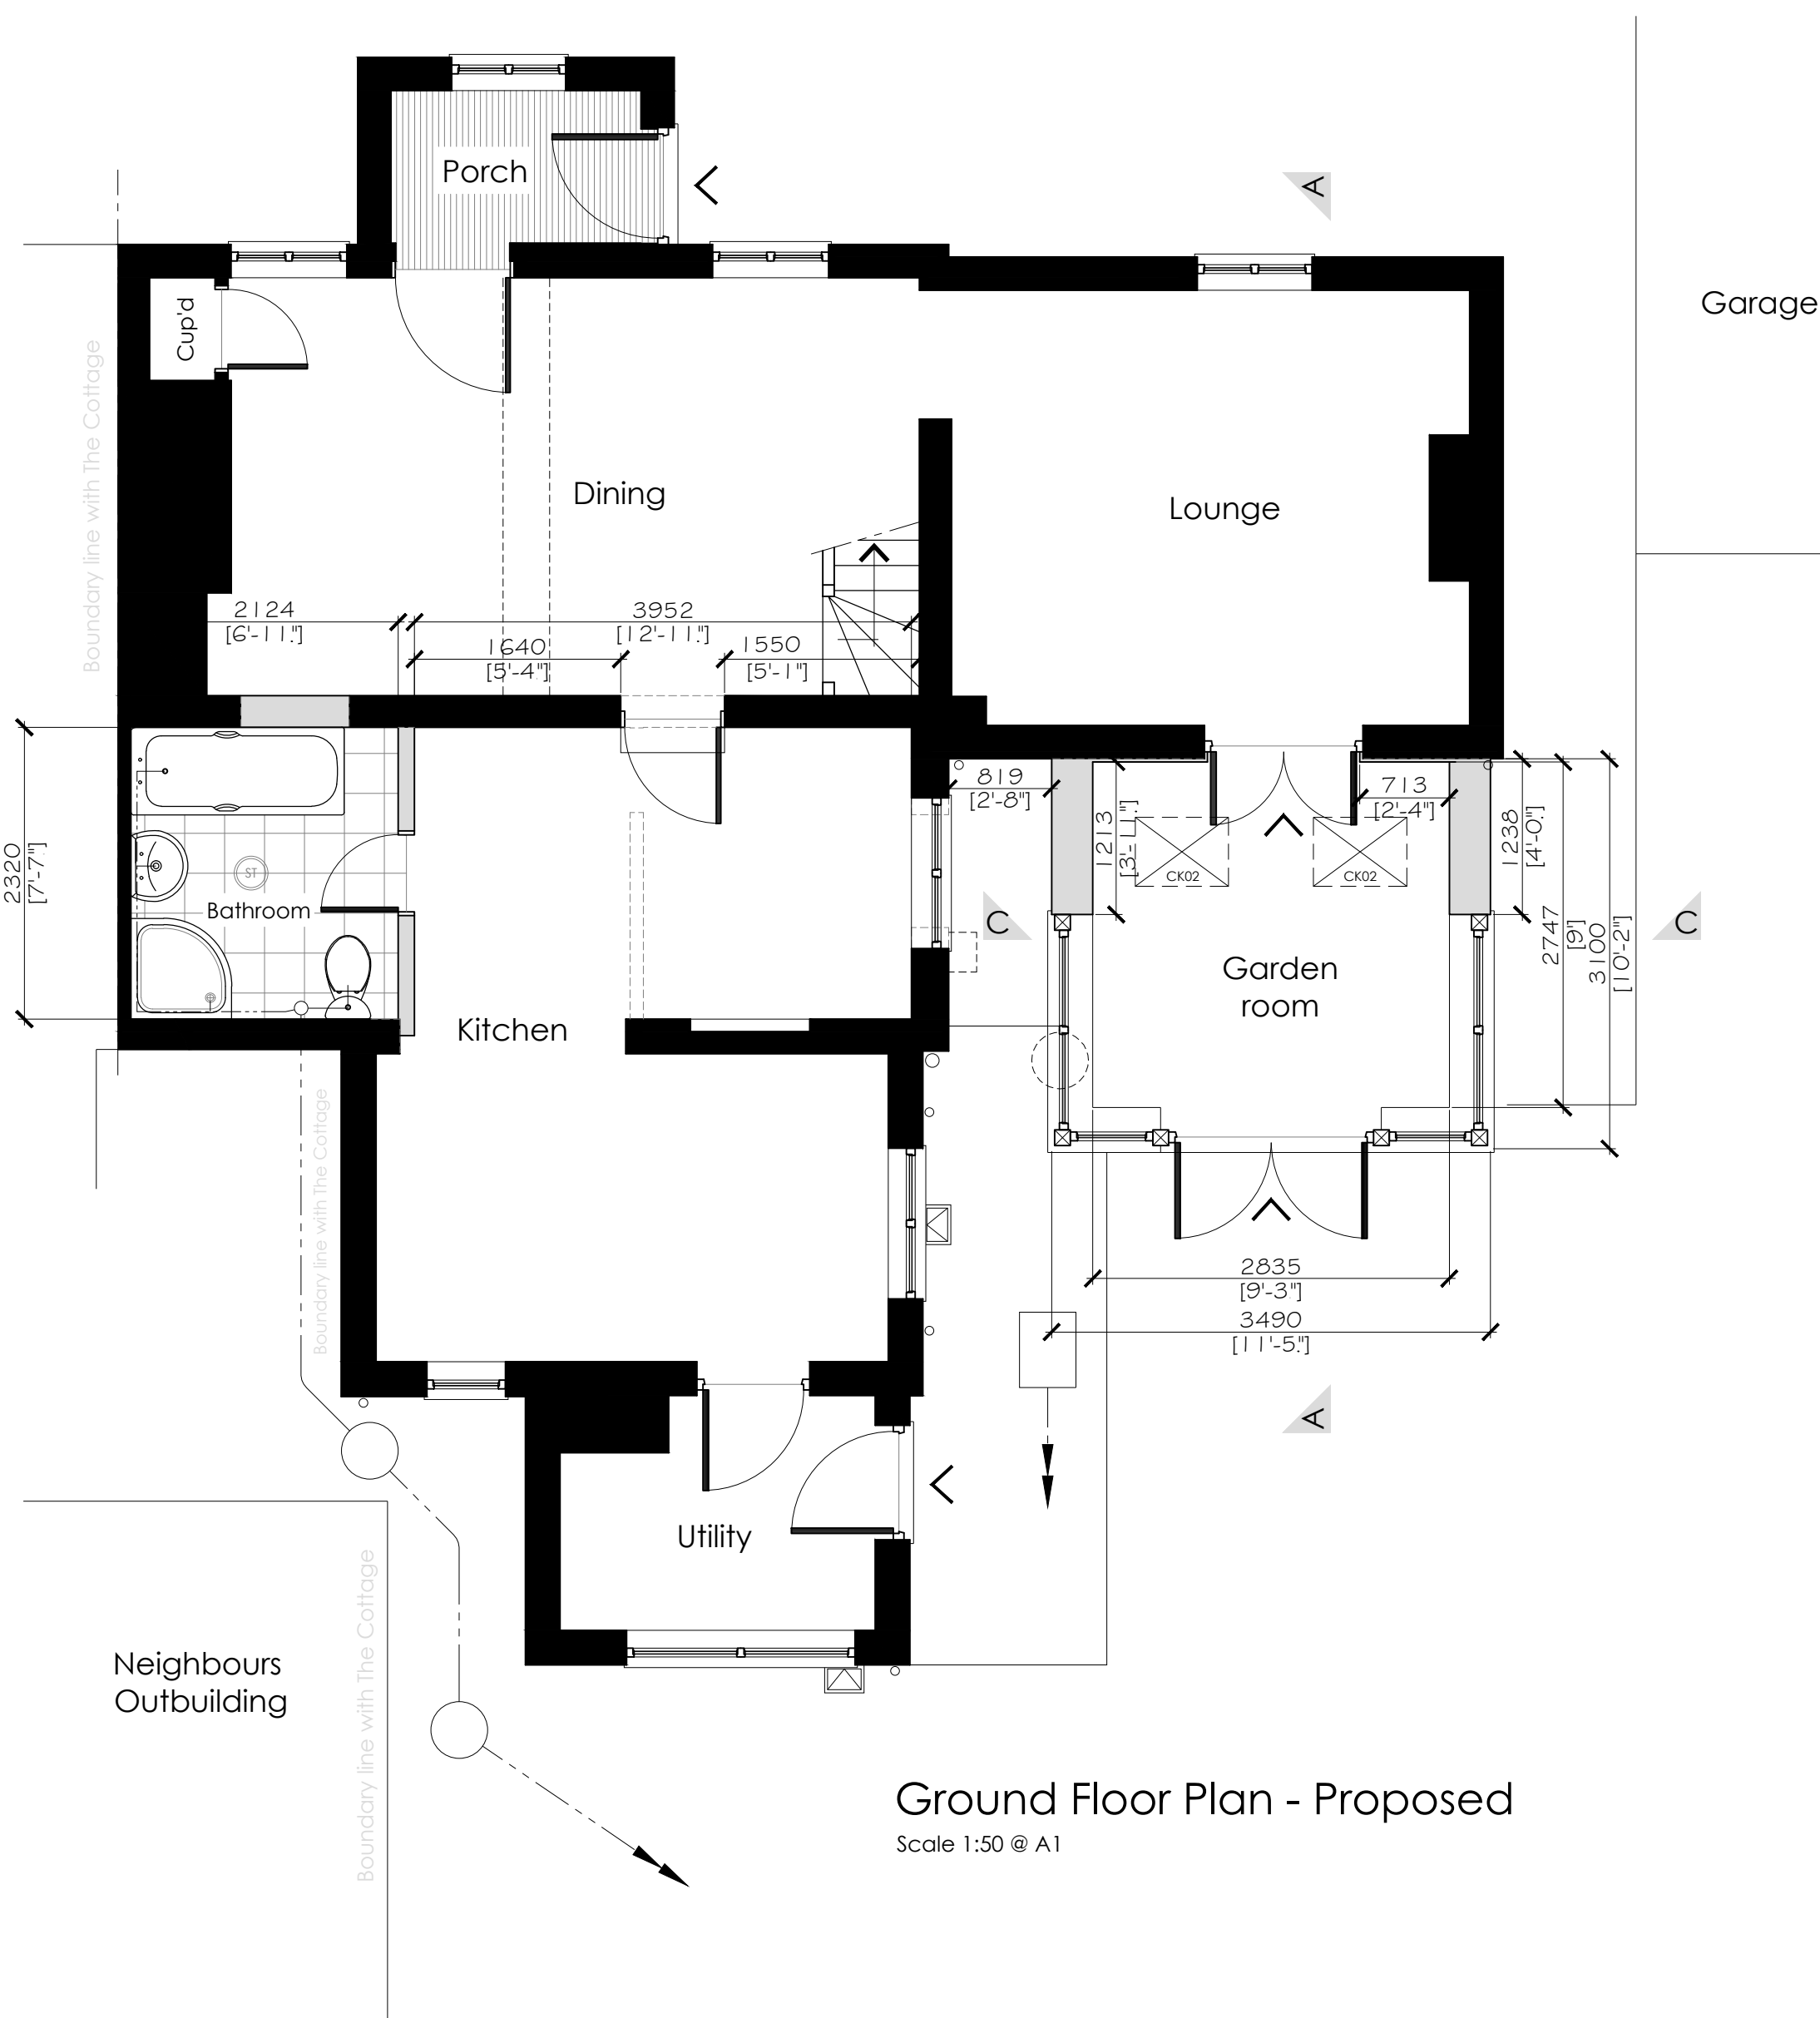


Ground Floor Plan - Proposed
Scale 1:50 @ A1

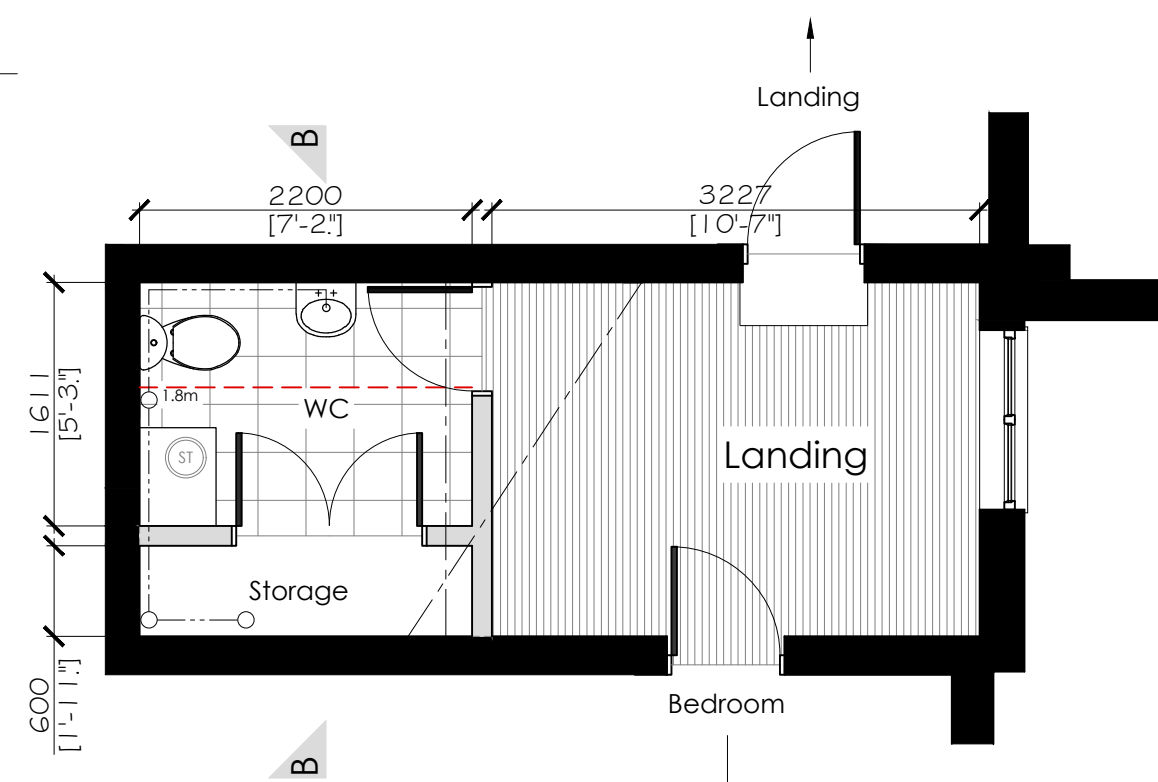


First Floor Plan - Proposed
(Part)
Scale 1:50 @ A1

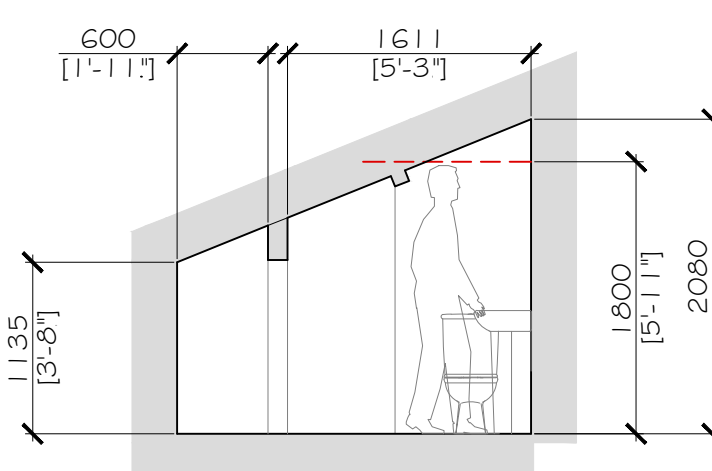

Cross Section B - Proposed
Scale 1:50 @ A1

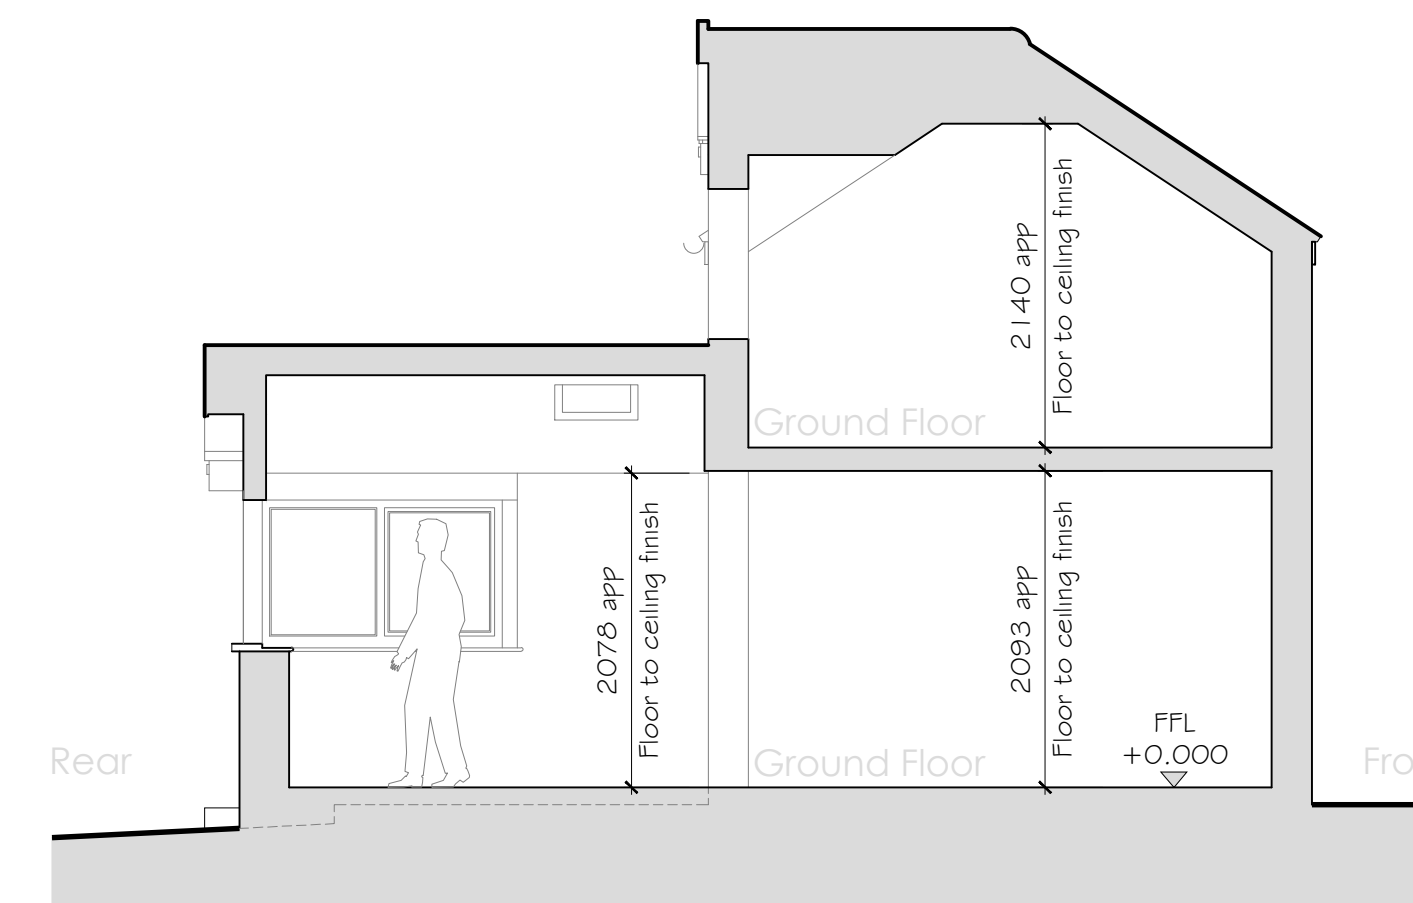

Cross Section A - Proposed
Scale 1:50 @ A1

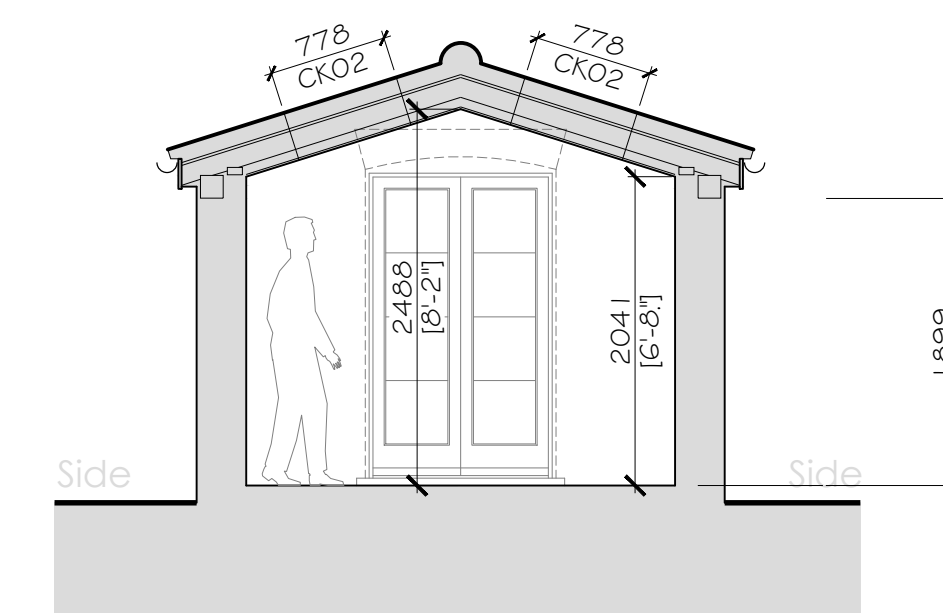

Cross Section C - Proposed
Scale 1:50 @ A1

